

ALL DIMENSIONS TO BE CHECKED ON SITE
NO DIMENSIONS TO BE SCALED FROM THIS DRAWING
DRAWING IS TO BE READ IN CONJUNCTION WITH RELEVANT CONSULTANTS DRAWINGS
ALL MEASUREMENTS ARE METRIC. ALL LONGITUDINAL MEASUREMENTS AND SELECTED
VERTICAL SEPERATION DISTANCES IN MM (@ 4020). ALL VERTICAL REFERENCE HEIGHTS
IN METRES OD (@ +27.600). ALL FFL IN METRES OF (@ +3.800)

Legend:



STUDIO

1 BED


2 BED 3 PERSON

2 BED 4 PERSON

3 BED

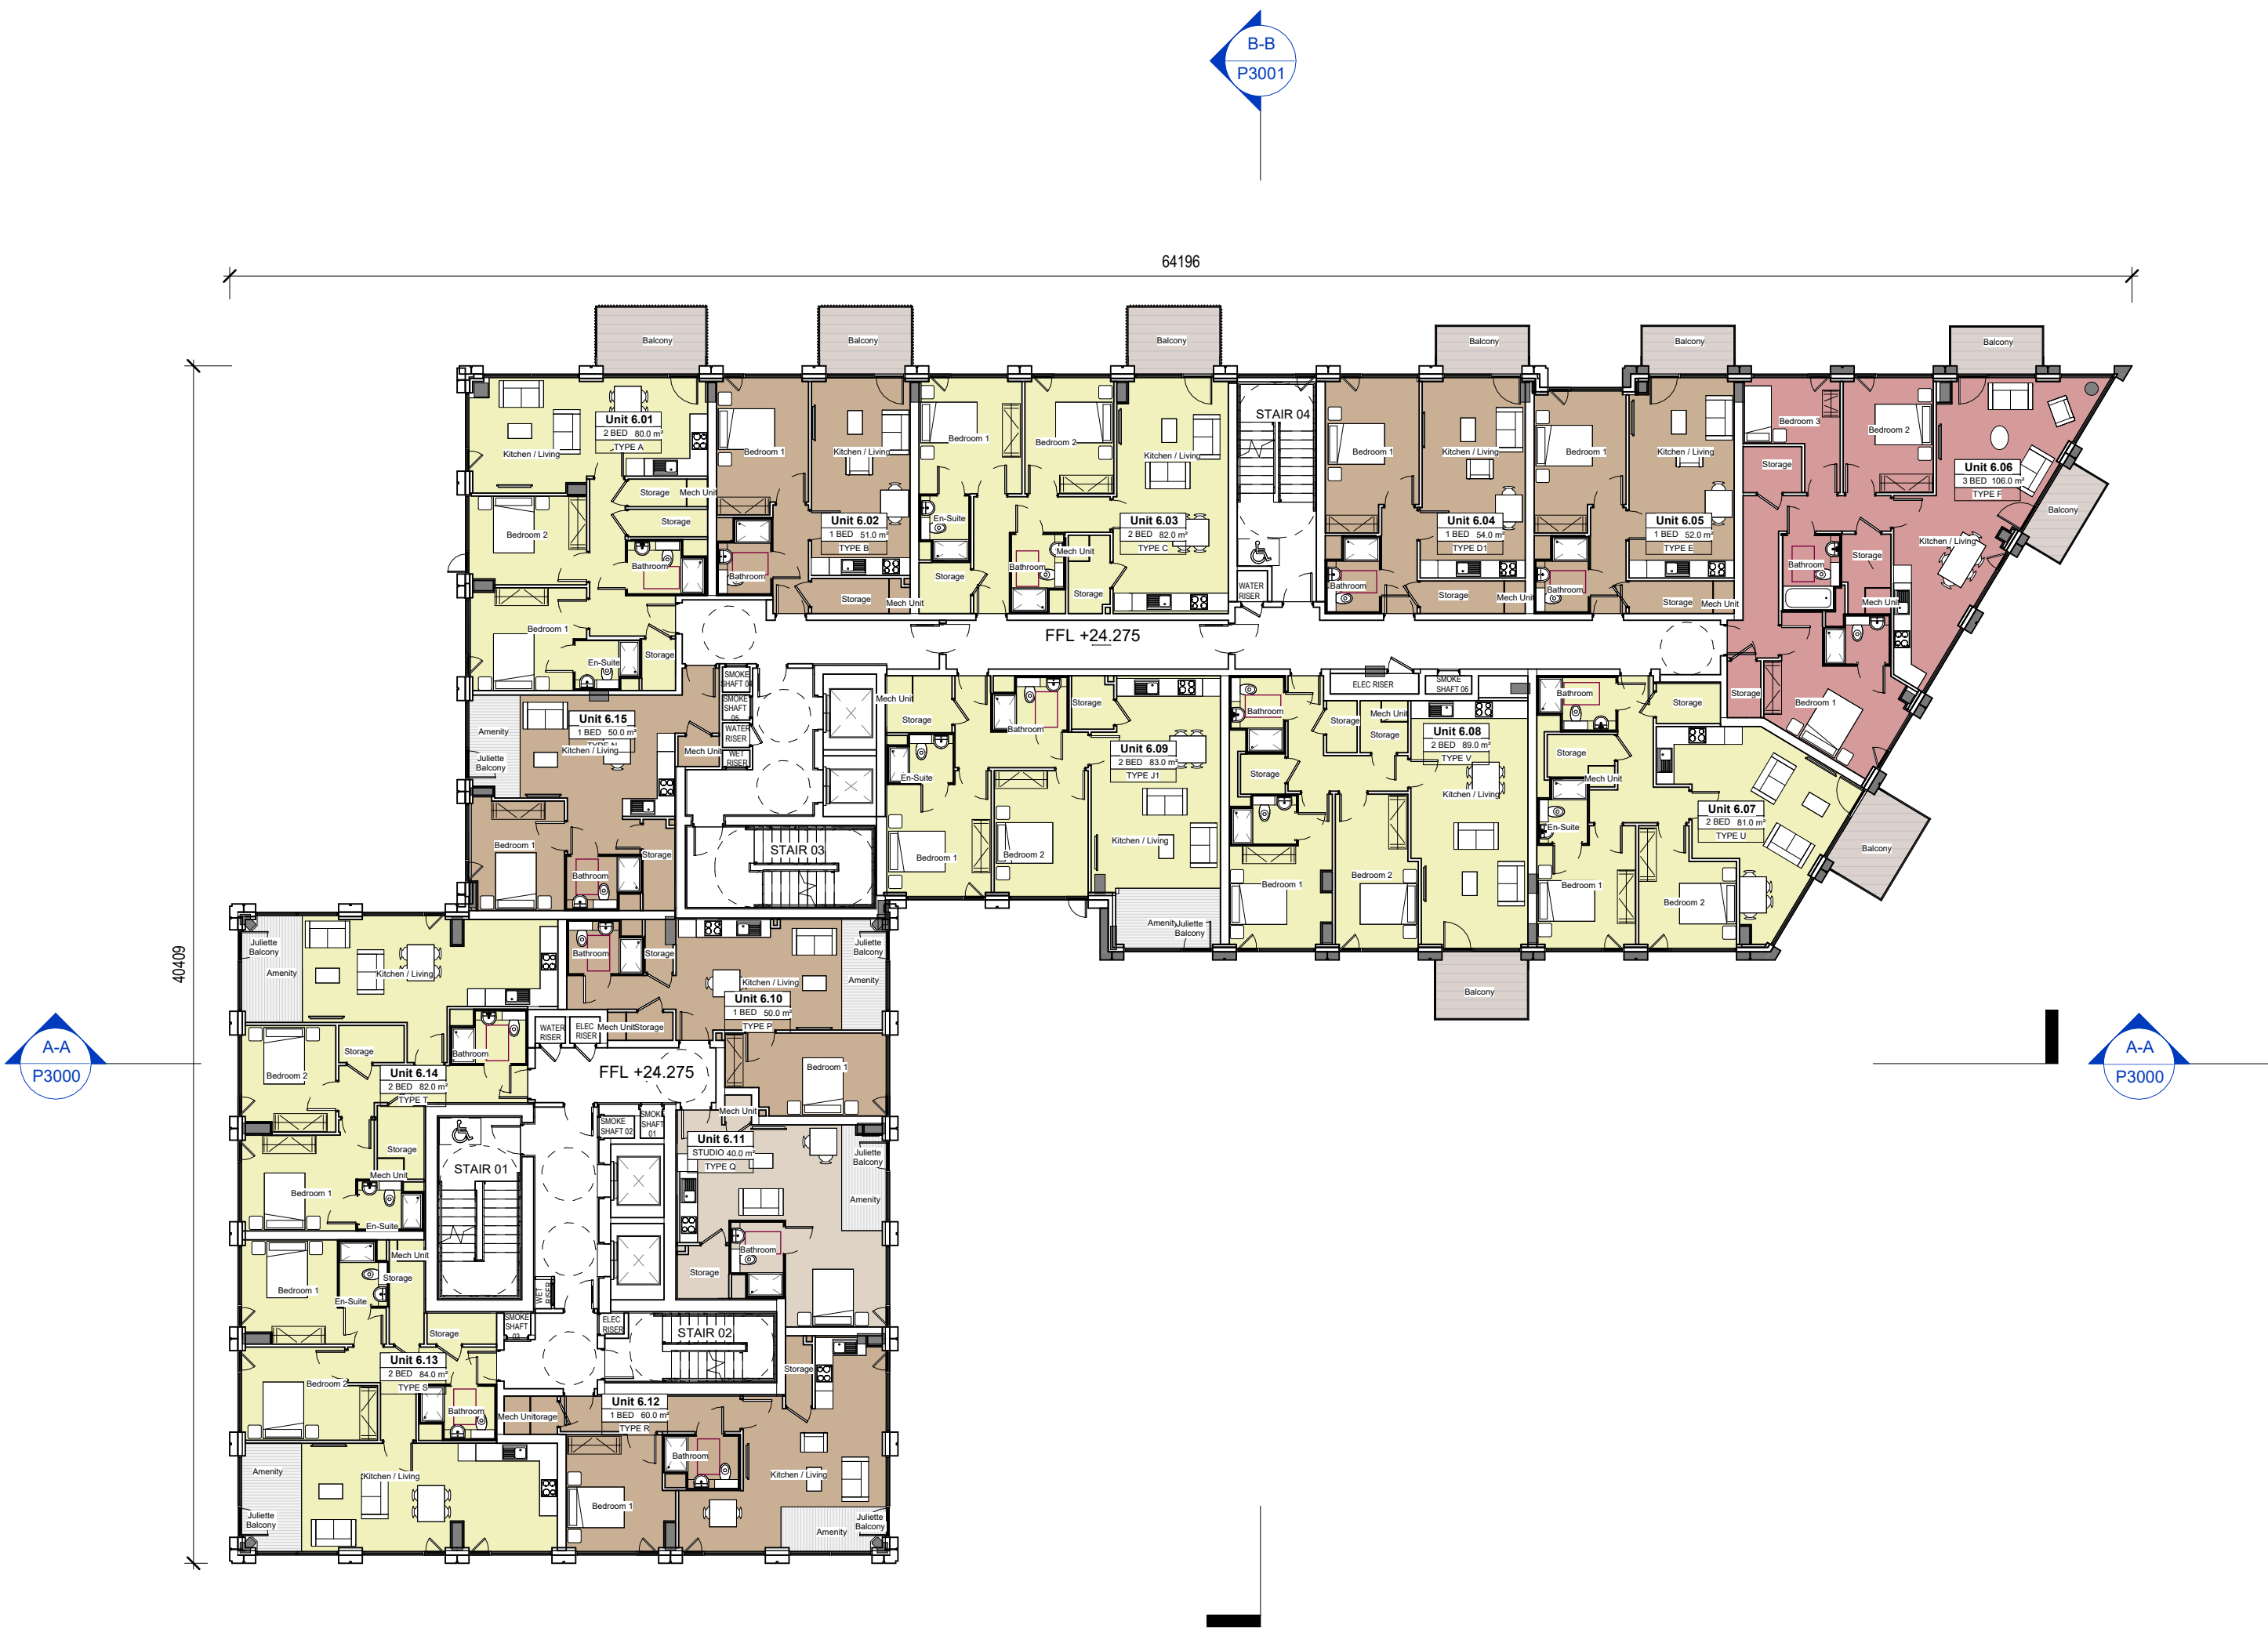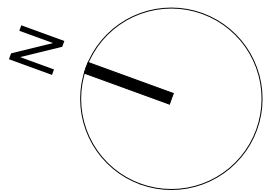

1 L06 FLOOR PLAN
1 : 200

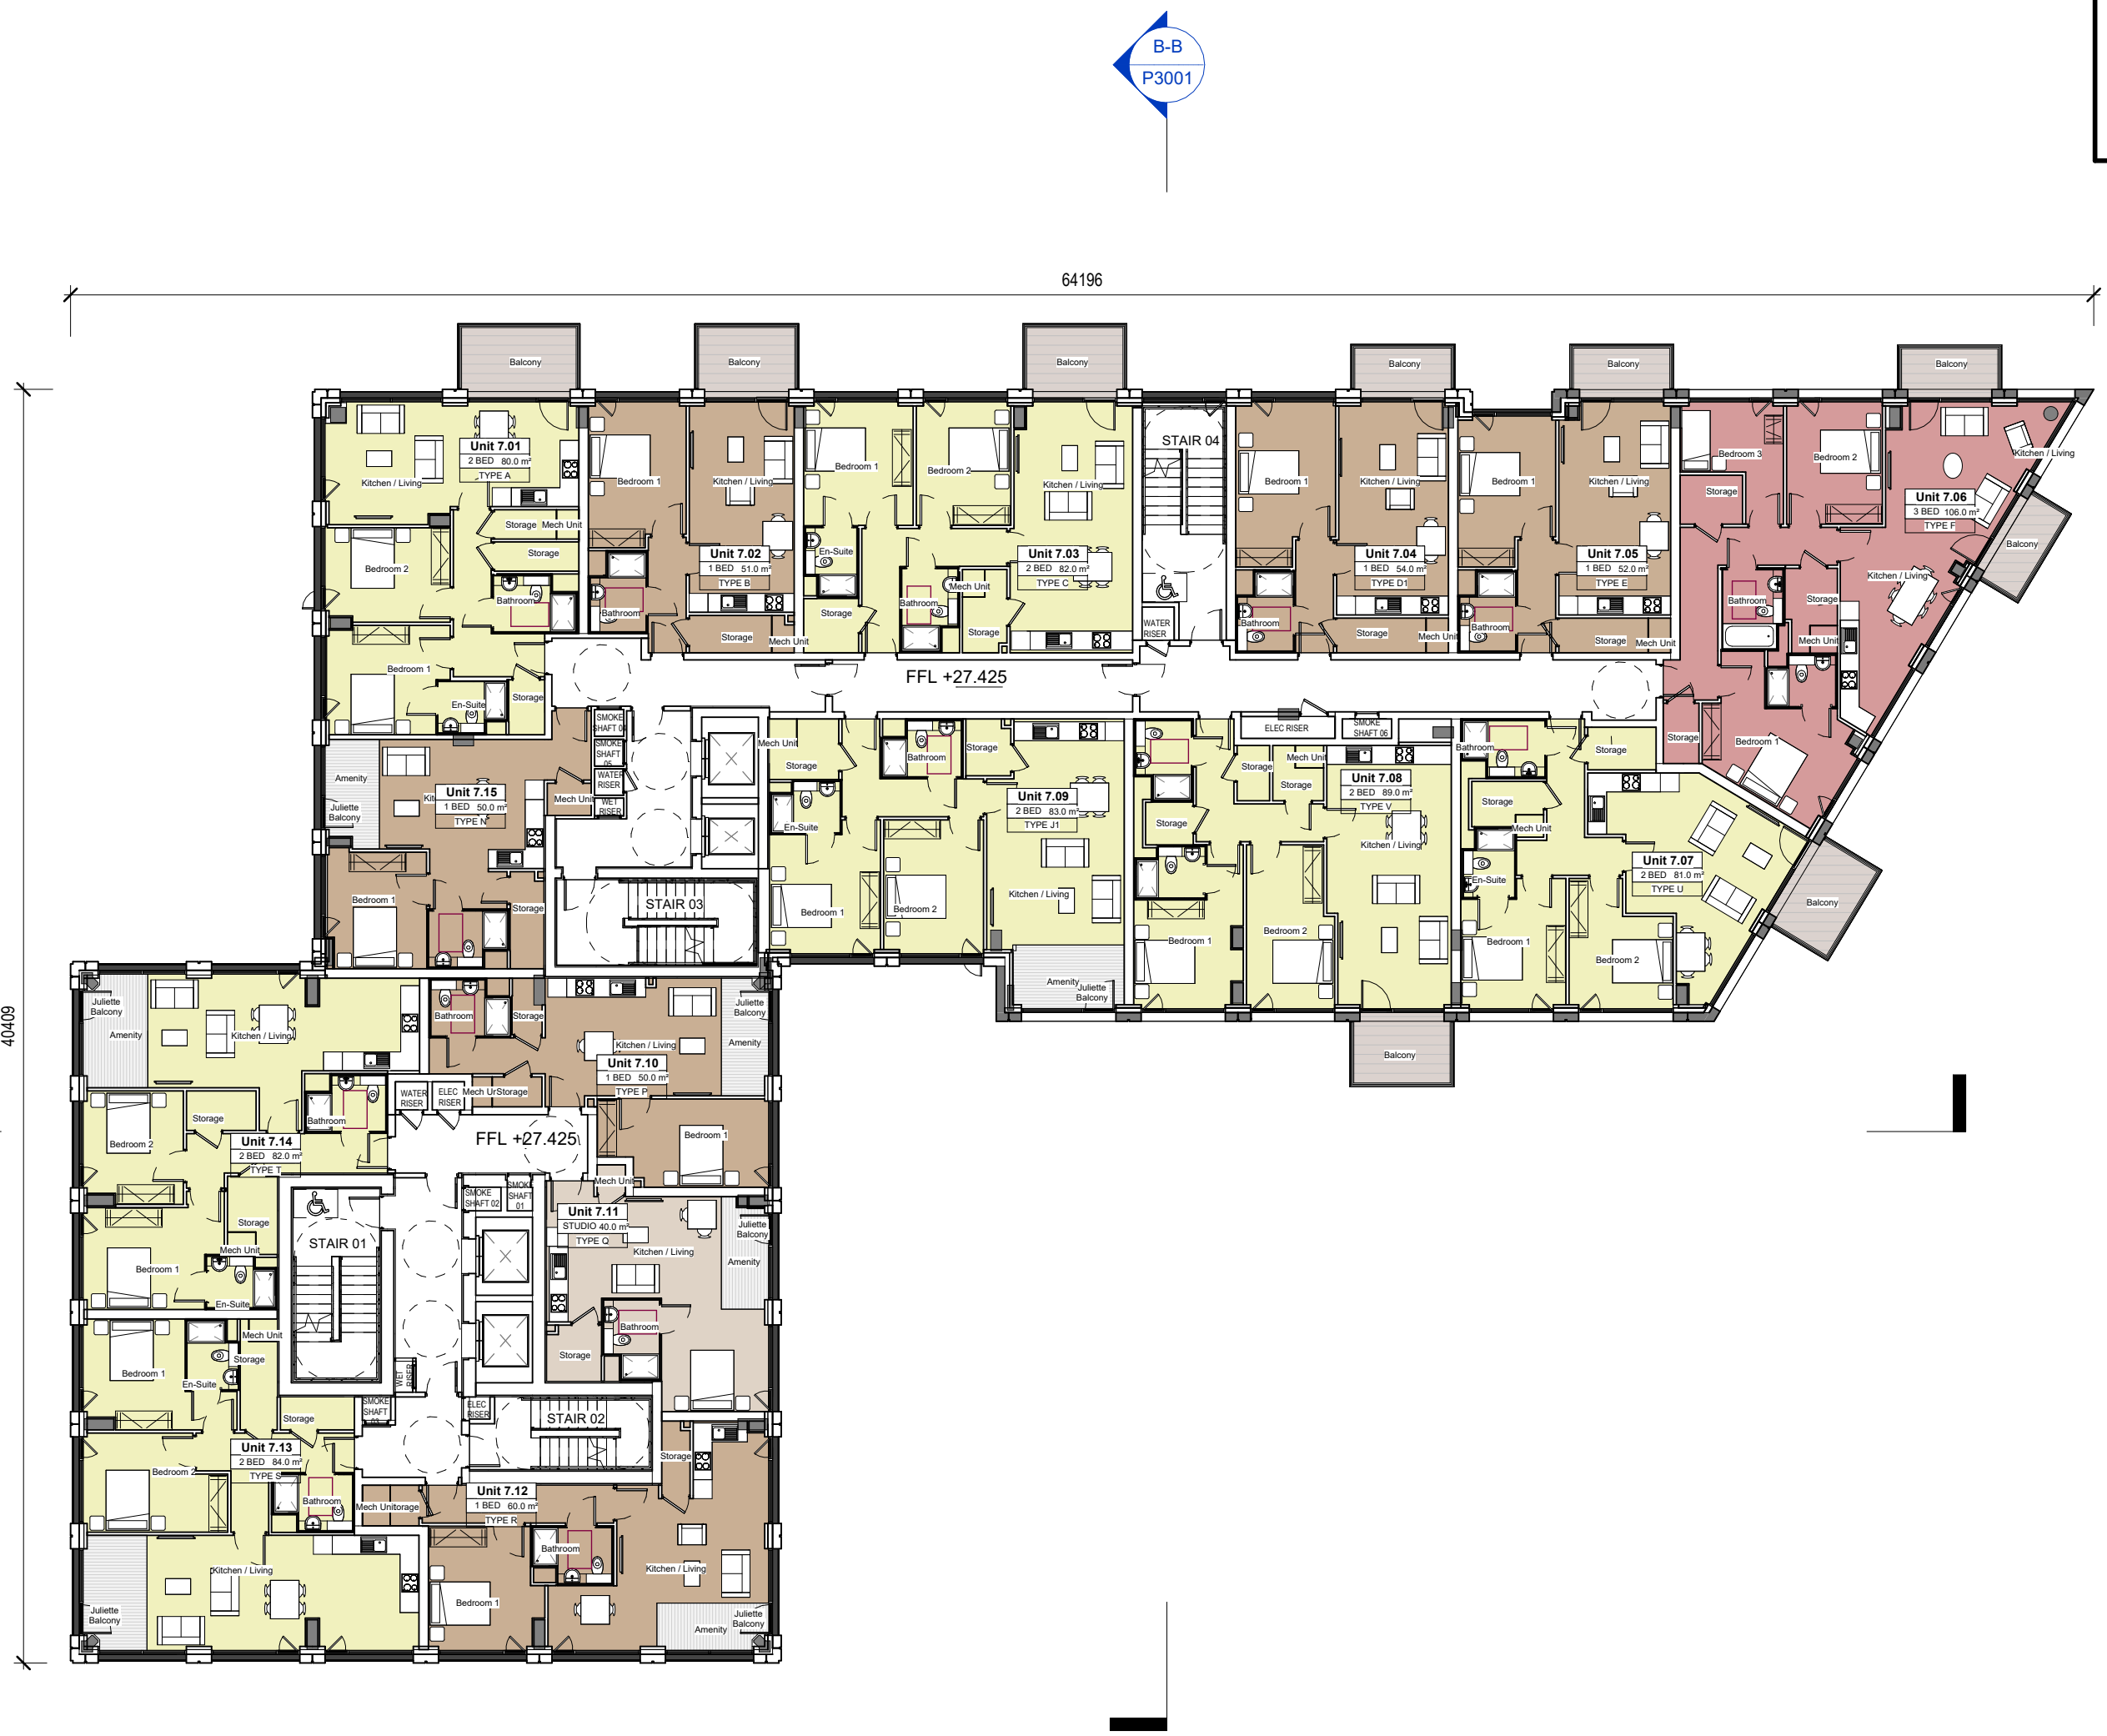

2 L07 FLOOR PLAN
1 : 200

P1	14/06/2024	PLANNING APPLICATION	KMM	DOS
REV	DATE	DESCRIPTION	CKH	DRN

STATUS CODE: DESCRIPTION
PLANNING

CLIENT
PROGRESSIVE COMMERCIAL CONSTRUCTION LIMITED

PROJECT
THE RAILYARD APARTMENTS

DRAWING
LEVEL 6-7 - FLOOR PLAN

PROJECT NUMBER 950491	DATE 10/27/23
SCALE@ A1: As indicated	DRAWN/CHECKED: DOS/ KMM

STATUS CODE:	DRAWING NUMBER	REVISION
P1	AQ2-HJL-ZZ-ZZ-DR-A-P1015	P1