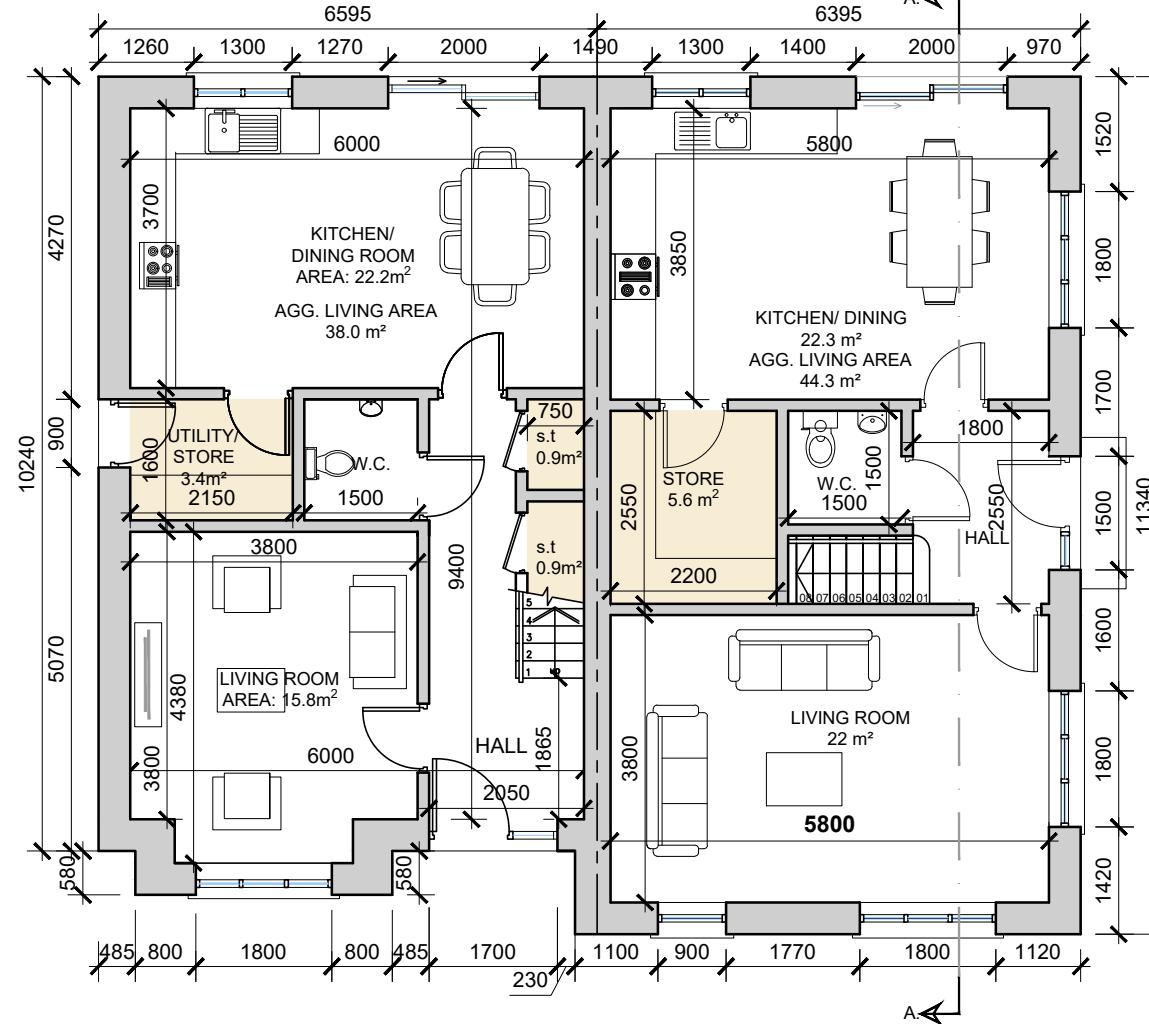



**HOUSE TYPE B1**  
3-bed Semi-Detached (5 person)  
**AREA: 115.5 SQ.M.**  
**1,243 SQ.FT.**  

**GROUND FLOOR PLAN**

SCALE 1:100

**HOUSE TYPE B2(m)**  
3-bed Semi-Detached (6 person)  
**AREA: 121.8 SQ.M.**  
**1,311 SQ.FT.**  

**FIRST FLOOR PLAN**

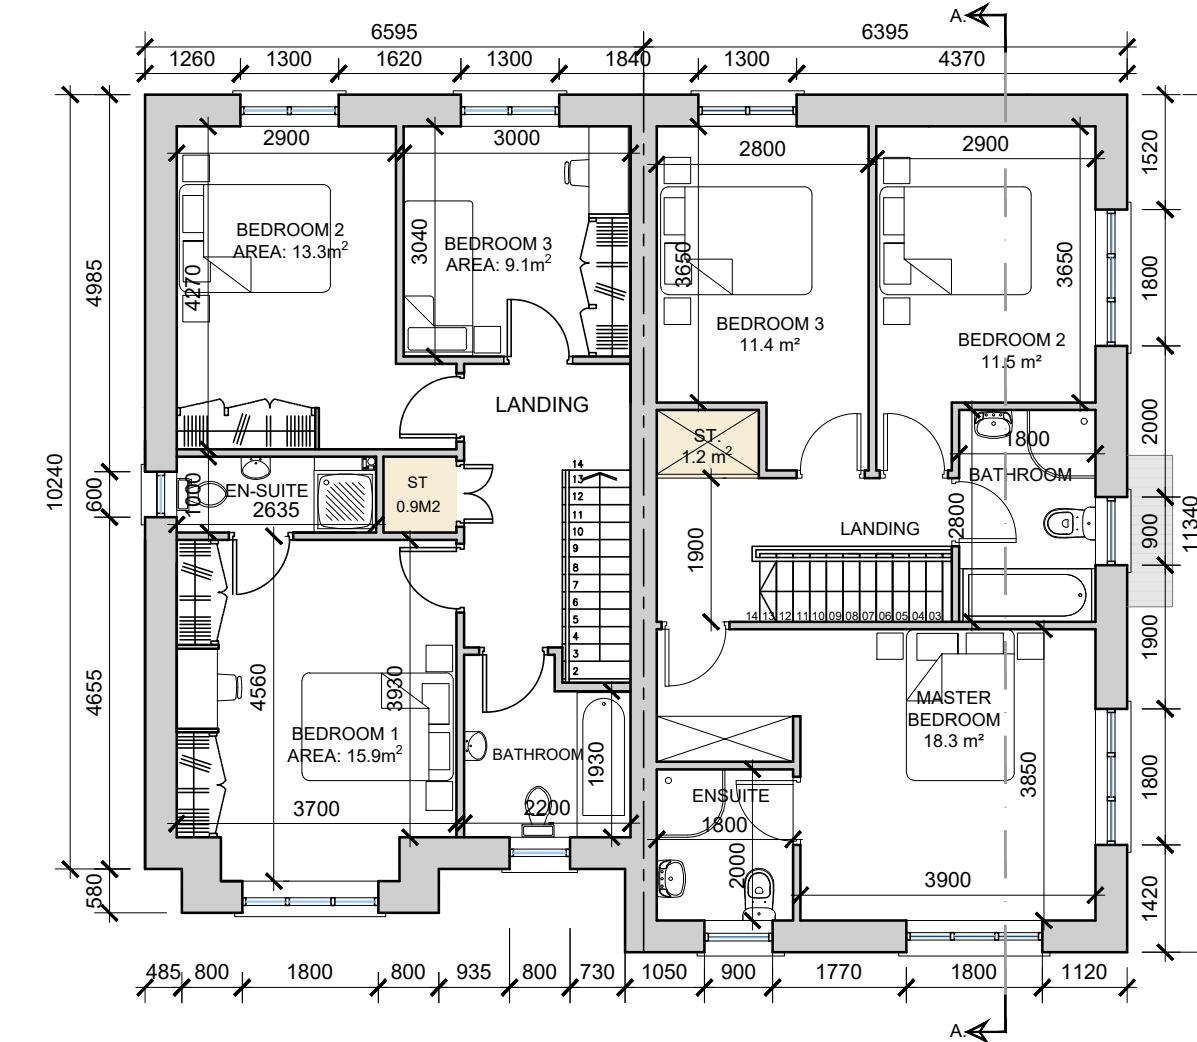SCALE 1:100

**NOTE:**

POSITION OF NORTH POINT & FFL VARIES -  
CHECK SITE PLAN FOR FFL & ORIENTATION -  
DWG NO. 21051/P/003A.



**Units B1 & B2(m) - 3D Render**

date	rev	name	chk	note
23.07.24	P1	KL	EJG	ISSUE FOR PLANNING

**DEADY GAHAN**  
**ARCHITECTS**  
EASTGATE VILLAGE, LITTLE ISLAND, CORK  
T: 021 4355016 W: WWW.DGARCHITECTS.IE  
EMAIL: INFO@DGARCHITECTS.IE

Project  
PROPOSED RESIDENTIAL DEVELOPMENT  
AT OLD WHITECHURCH RD.,  
CORK

Drawing title  
**HOUSE TYPE B1 & B2(m)**  
3D RENDER & GROUND & FIRST FLOOR PLANS  
Scale  
1:100 @ A3  
Drawn  
JB  
Checked  
EJG  
Date  
21.05.21  
Project No.  
21051  
Drg. No.  
21051/P/210  
Revision  
P1  
 Information \ Comments  
 Planning  
Tender  
 Construction



FRONT ELEVATION


SCALE 1:100



REAR ELEVATION


SCALE 1:100

date 23.07.24	rev P1	name KL	chk EJG	note ISSUE FOR PLANNING
<p>EASTGATE VILLAGE, LITTLE ISLAND, CORK T: 021 4355016 W: WWW.DGARCHITECTS.IE EMAIL: INFO@DGARCHITECTS.IE</p>				
<p>Project PROPOSED RESIDENTIAL DEVELOPMENT AT OLD WHITECHURCH RD., CORK</p>				
<p>Drawing title HOUSE TYPE B1 &amp; B2(m) FRONT &amp; REAR ELEVATIONS</p>				
Scale 1:100 @ A3	Drawn JB	Checked EJG	Date 21.05.21	
Project No. 21051	Drg. No. 21051/P/211		Revision P1	
<input type="checkbox"/> Information \ Comments <input type="checkbox"/> Tender <input checked="" type="checkbox"/> Planning <input type="checkbox"/> Construction				

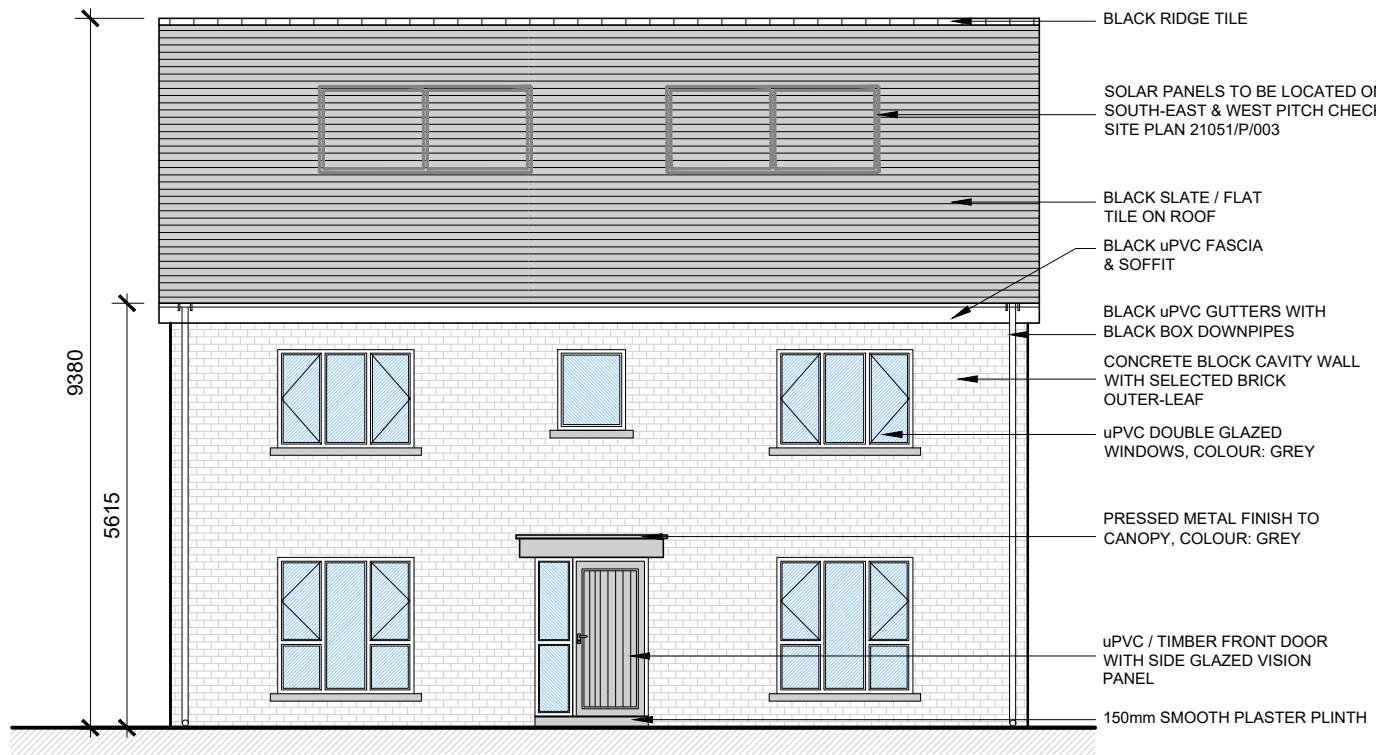


SIDE ELEVATION

SCALE 1:100

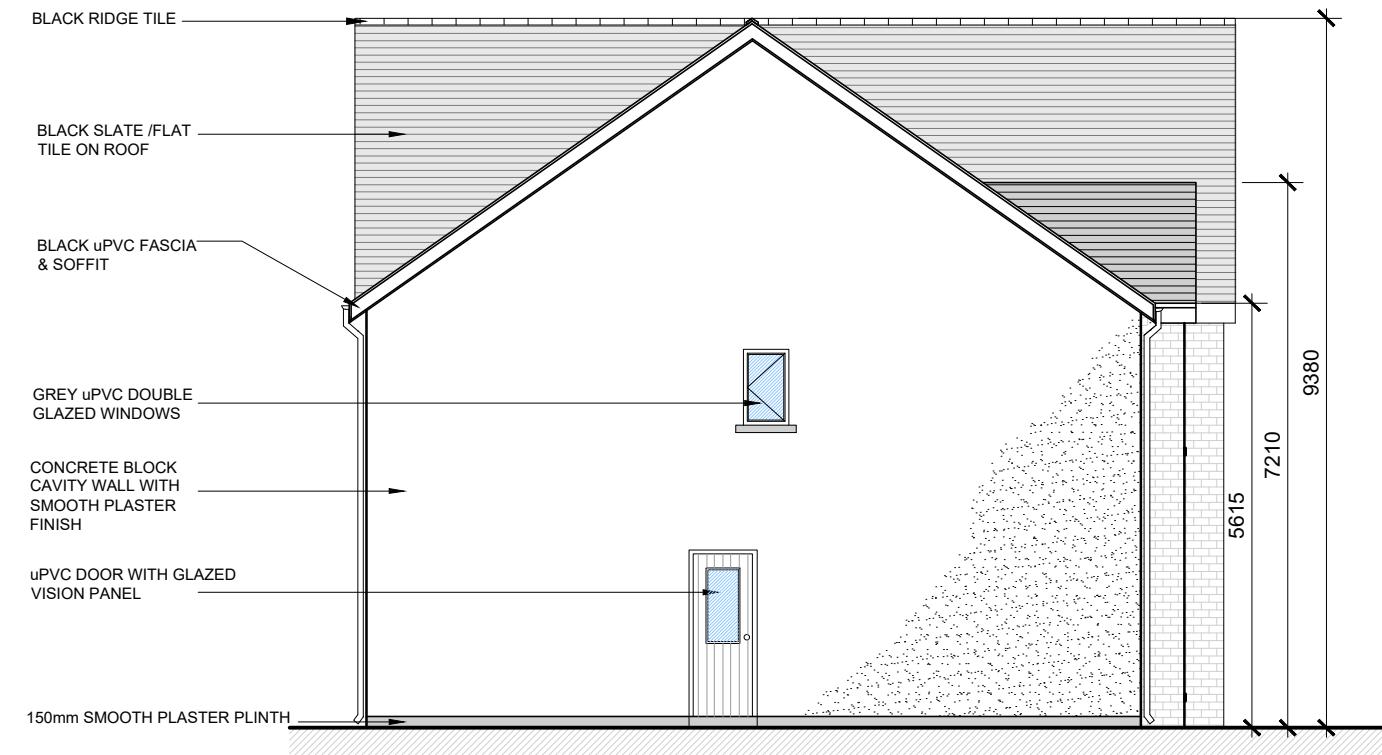

SIDE ELEVATION

SCALE 1:100

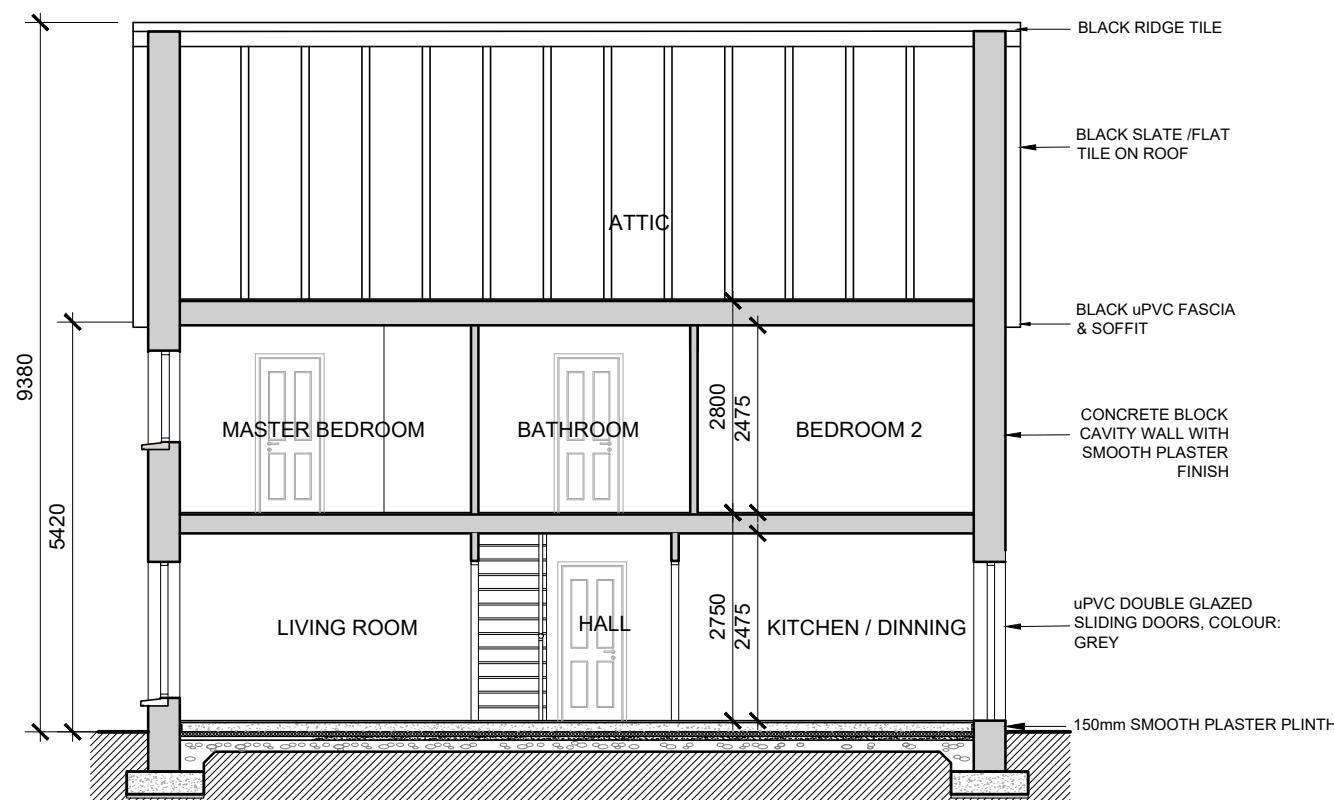

SECTION A-A

SCALE 1:100

date	23.07.24	rev	P1	name	KL	chk	EJG	note	ISSUE FOR PLANNING
------	----------	-----	----	------	----	-----	-----	------	--------------------

EASTGATE VILLAGE, LITTLE ISLAND, CORK T: 021 4355016 W: WWW.DGARCHITECTS.IE EMAIL: INFO@DGARCHITECTS.IE								

Project PROPOSED RESIDENTIAL DEVELOPMENT AT OLD WHITECHURCH RD., CORK								
--	--	--	--	--	--	--	--	--

Drawing title HOUSE TYPE B1 & B2(m) SIDE ELEVATIONS & SECTION A-A								
Scale	1:100 @ A3	Drawn	JB	Checked	EJG	Date	21.05.21	
Project No.	21051	Drg. No.	21051/P/212	Revision	P1			
<input type="checkbox"/> Information \ Comments <input type="checkbox"/> Tender <input checked="" type="checkbox"/> Planning <input type="checkbox"/> Construction								