


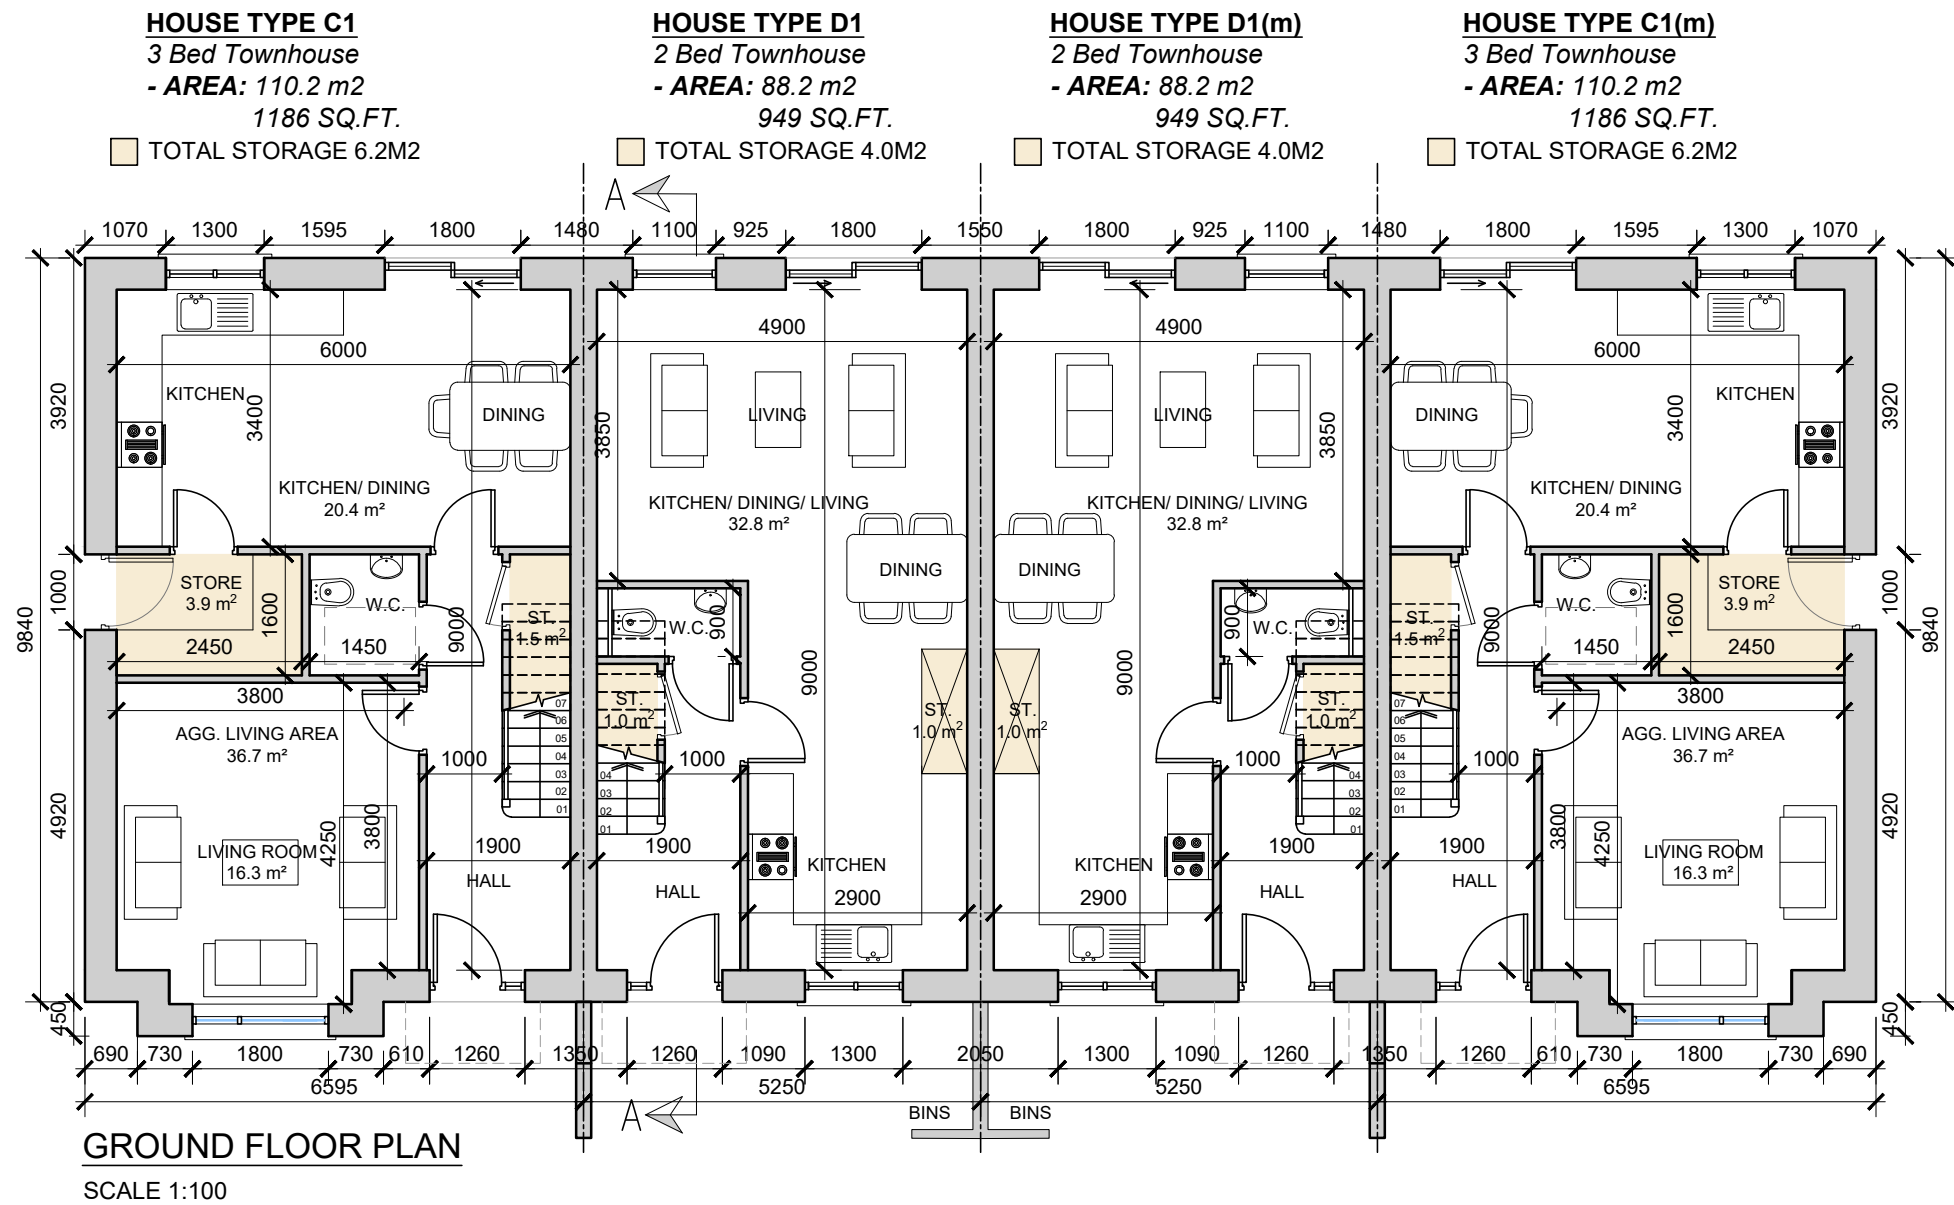

NOTE:
POSITION OF NORTH POINT & FFL VARIES -
CHECK SITE PLAN FOR FFL & ORIENTATION -
DWG NO. 21051/P/003A.



3D RENDER

BLOCK 01


date	rev	name	chk	note
23.07.24	P1	KL	EJG	ISSUE FOR PLANNING

DEADY GAHAN
DG
ARCHITECTS

EASTGATE VILLAGE, LITTLE ISLAND, CORK
T: 021 4355016 W: WWW.DGARCHITECTS.IE
EMAIL: INFO@DGARCHITECTS.IE

Project
PROPOSED RESIDENTIAL DEVELOPMENT
AT OLD WHITECHURCH RD.,
CORK

Drawing title BLOCK 01 - HOUSE TYPES C1/D1/D1(m)/C1(m) 3D RENDER & GROUND FLOOR PLAN			
Scale 1:100@ A3	Drawn JA	Checked EJG	Date 16.05.23
Project No. 21051	Org. No. 21051/P/301	Revision P1	
☐ Information \ Comments		☐ Tender	
☒ Planning		☐ Construction	

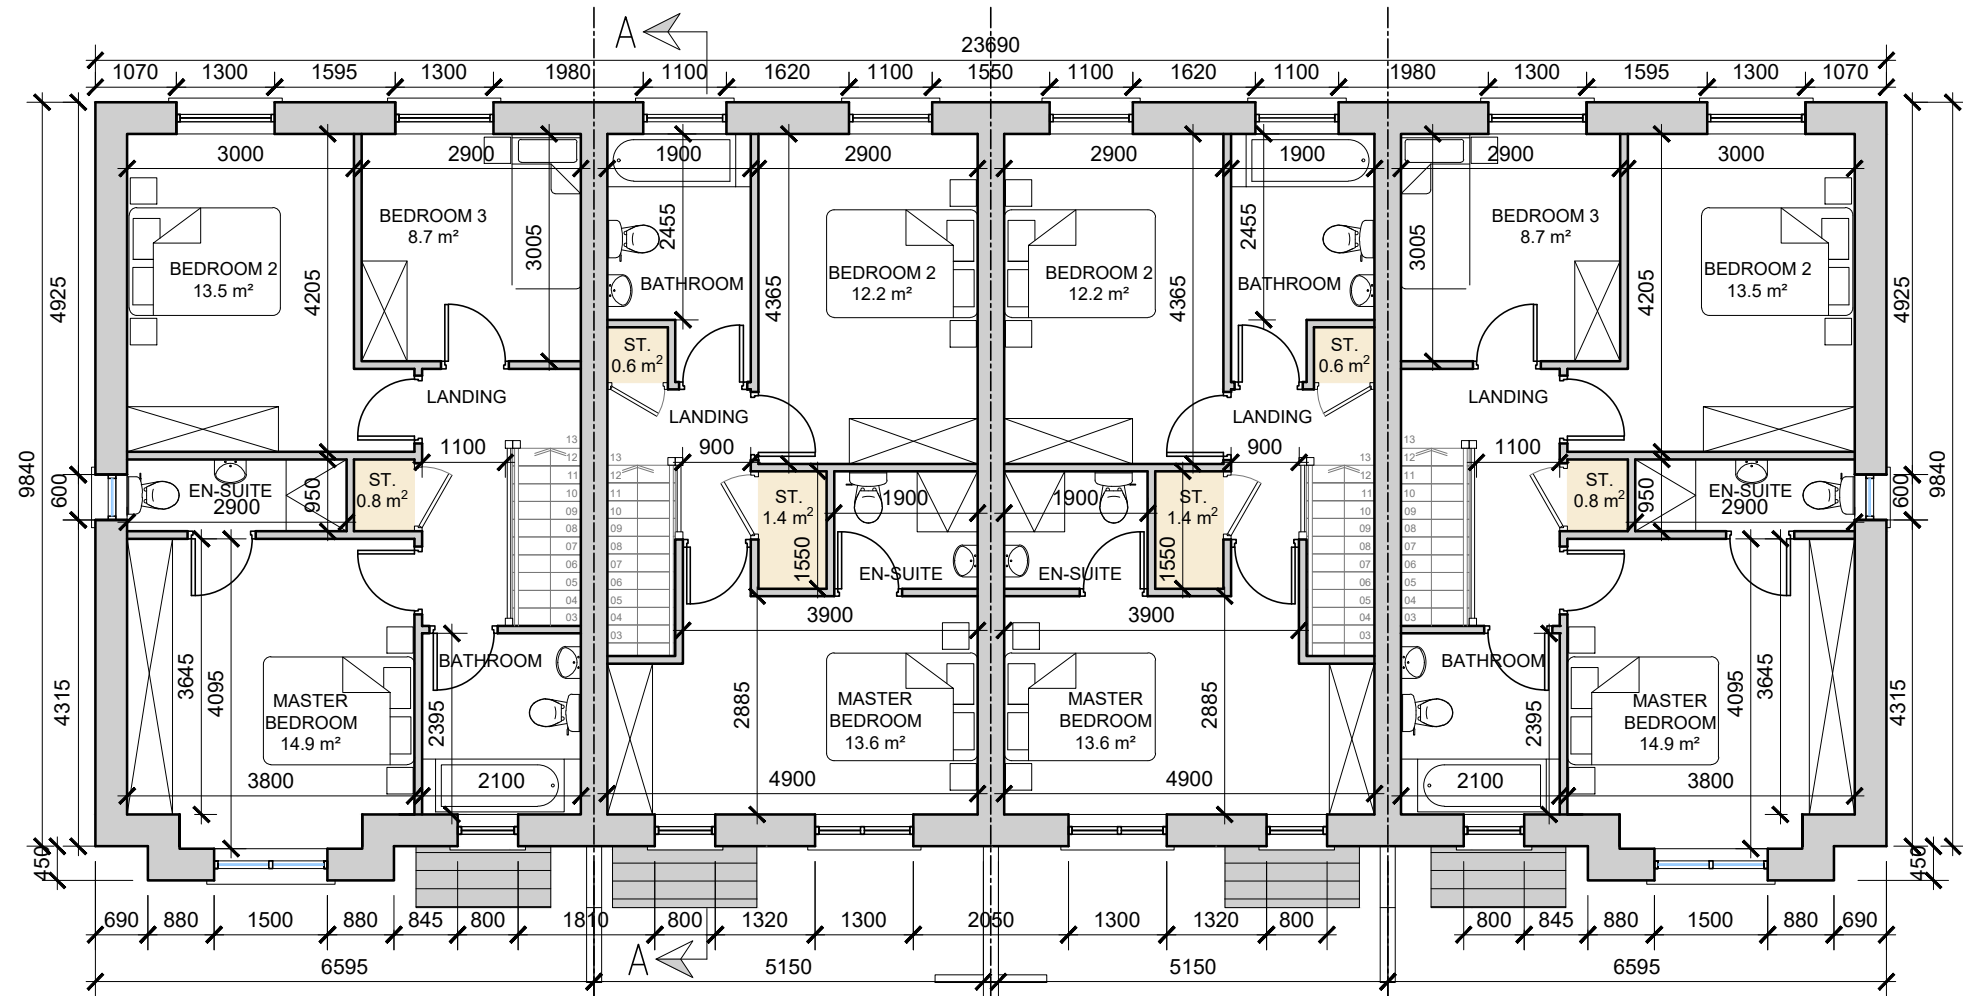

FIRST FLOOR PLAN

SCALE 1:100

NOTE:

POSITION OF NORTH POINT & FFL VARIES -
CHECK SITE PLAN FOR FFL & ORIENTATION -
DWG NO. 21051/P/003A.

date	rev	name	chk	note
23.07.24	P1	KL	EJG	ISSUE FOR PLANNING



EASTGATE VILLAGE, LITTLE ISLAND, CORK
T: 021 4355016 W: WWW.DGARCHITECTS.IE
EMAIL: INFO@DGARCHITECTS.IE

Project
PROPOSED RESIDENTIAL DEVELOPMENT
AT OLD WHITECHURCH RD.,
CORK


Drawing title
BLOCK 01 - HOUSE TYPES C1/D1/D1(m)/C1(m)
FIRST FLOOR PLAN

Scale 1:100@ A3	Drawn JA	Checked EJG	Date 16.05.23
Project No. 21051	Org. No. 21051/P/302	Revision P1	

☐ Information \ Comments	☐ Tender
☒ Planning	☐ Construction

DO NOT SCALE. WORK TO FIGURED DIMENSIONS ONLY.
ALL EXISTING DIMENSIONS TO BE CHECKED ON SITE.
DRAWN ON AUTOCAD R2004 AT DEADY GAHAN ARCHITECTS LTD
LAYERS ON THIS DRAWING COMPLY WITH BS 1192: PART 5


NOTE: 450mm STEP BETWEEN
UNITS 91 & 92 AT THE
INDICATED LOCATION (RED
DASHED LINE). PLEASE SEE
SITE PLAN 21051/P/003A FOR
EXACT LOCATION AND FFL'S

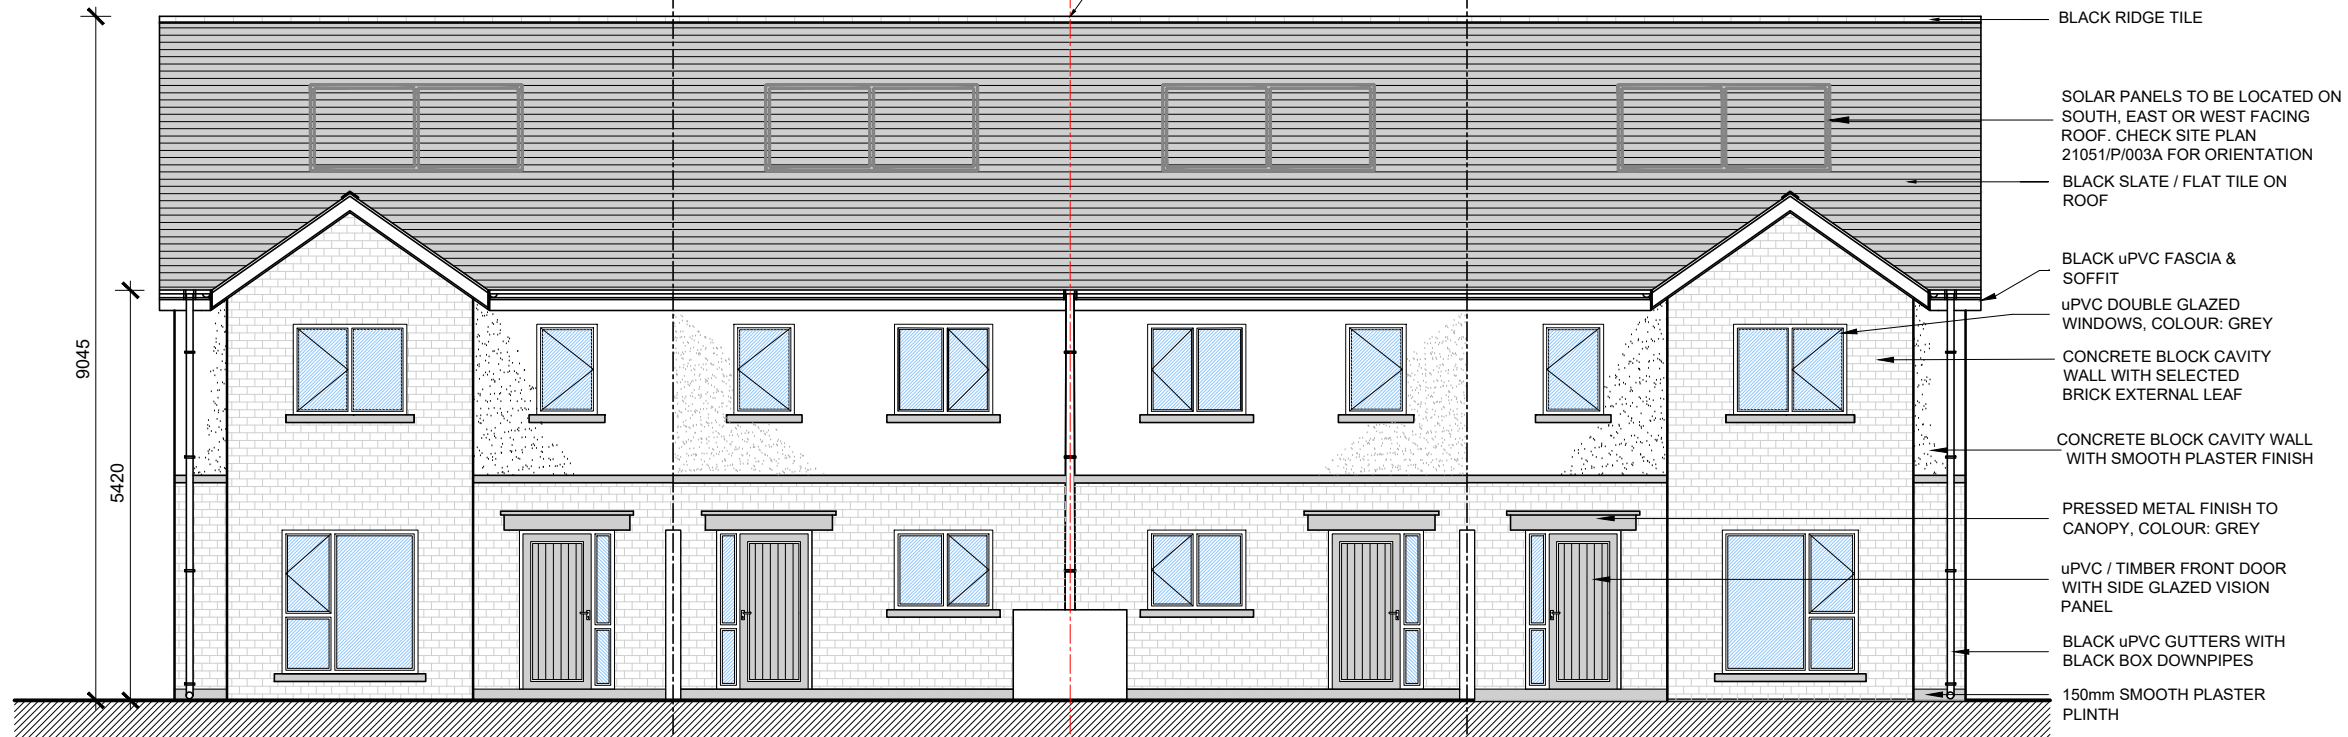

FRONT ELEVATION

SCALE 1:100

NOTE: 450mm STEP BETWEEN
UNITS 91 & 92 AT THE
INDICATED LOCATION (RED
DASHED LINE). PLEASE SEE
SITE PLAN 21051/P/003A FOR
EXACT LOCATION AND FFL'S

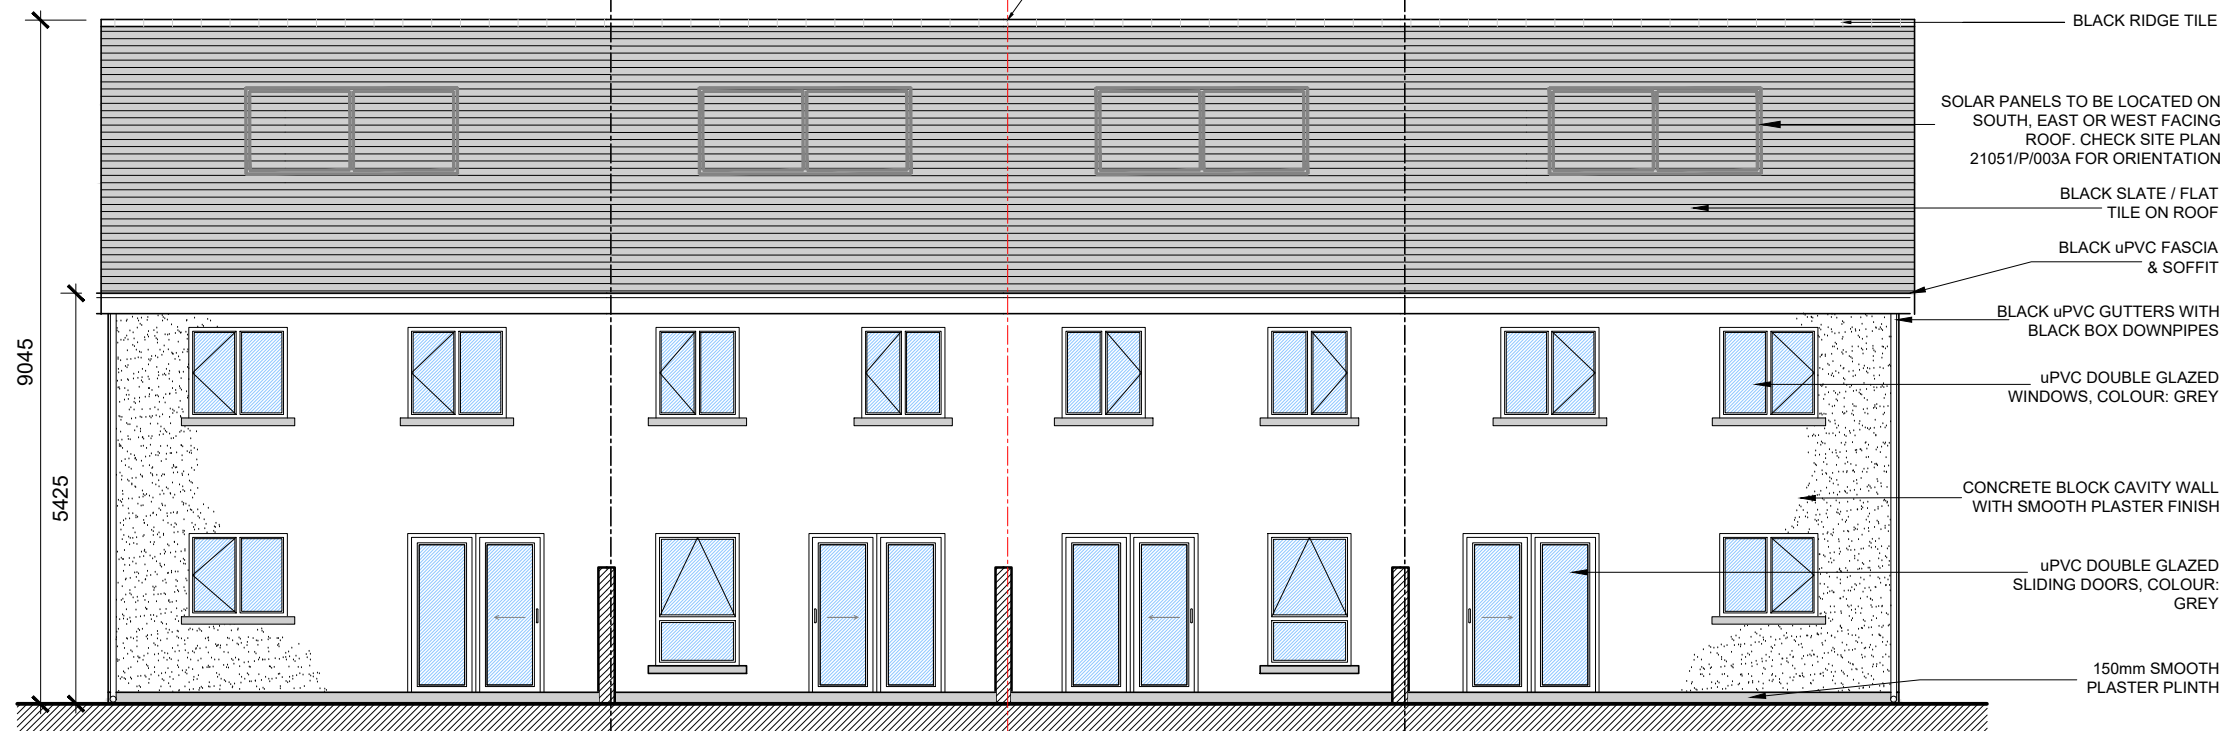


REAR ELEVATION

SCALE 1:100

BLOCK 01


date	rev	name	chk	note
23.07.24	P1	KL	EJG	ISSUE FOR PLANNING

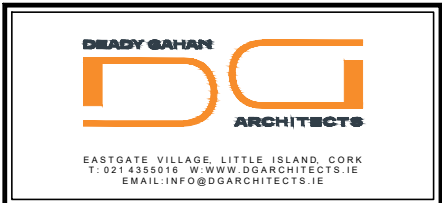


Project
PROPOSED RESIDENTIAL DEVELOPMENT
AT OLD WHITECHURCH RD.,
CORK

Drawing title BLOCK 01 - HOUSE TYPES C1/D1/D1(m)/C1(m) FRONT & REAR ELEVATIONS			
Scale 1:100@ A3	Drawn JA	Checked EJG	Date 16.05.23
Project No. 21051	Org. No. 21051/P/303	Revision P1	
☐ Information / Comments ☒ Planning			Tender Construction ☐


DO NOT SCALE. WORK TO FIGURED DIMENSIONS ONLY.
ALL EXISTING DIMENSIONS TO BE CHECKED ON SITE.
DRAWN ON AUTOCAD R2004 AT DEADY GAHAN ARCHITECTS LTD
LAYERS ON THIS DRAWING COMPLY WITH BS 1192: PART 5

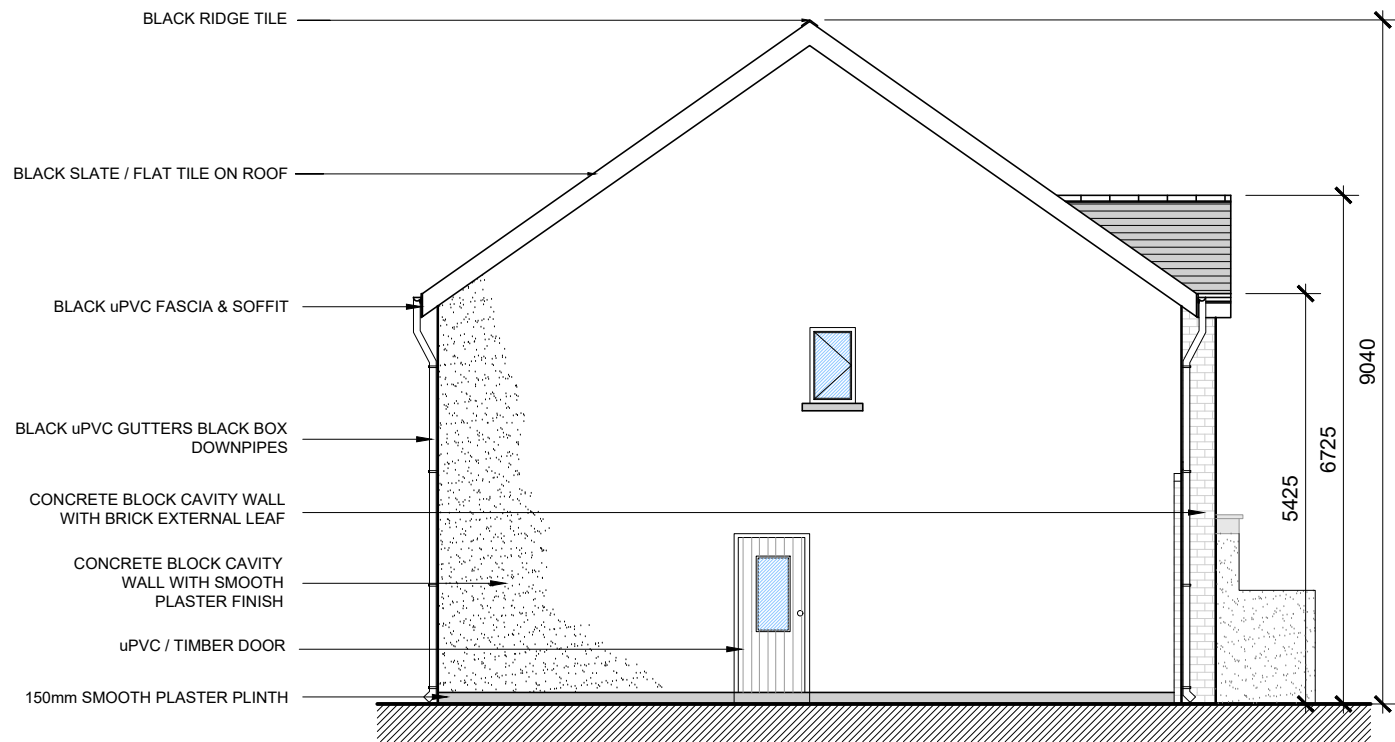

SIDE ELEVATION
SCALE 1:100

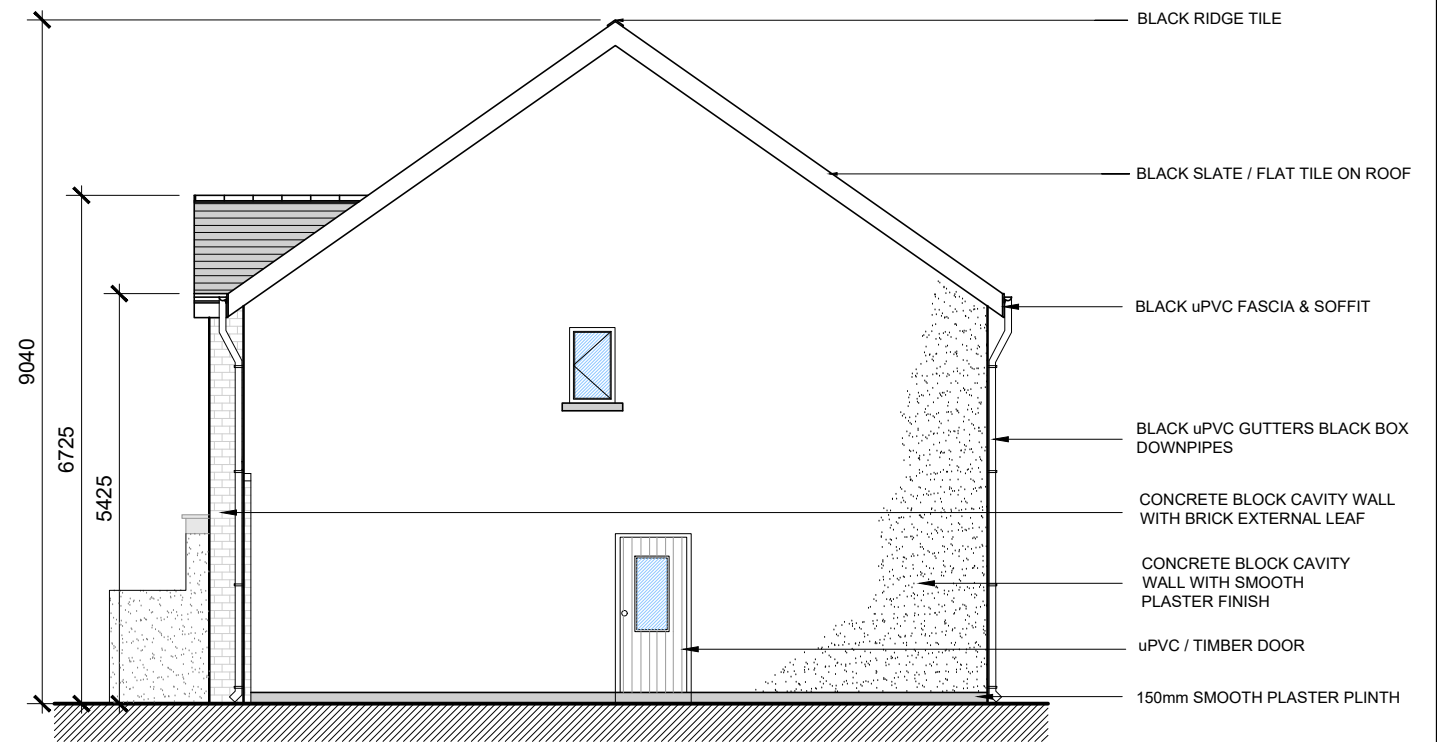


SIDE ELEVATION
SCALE 1:100

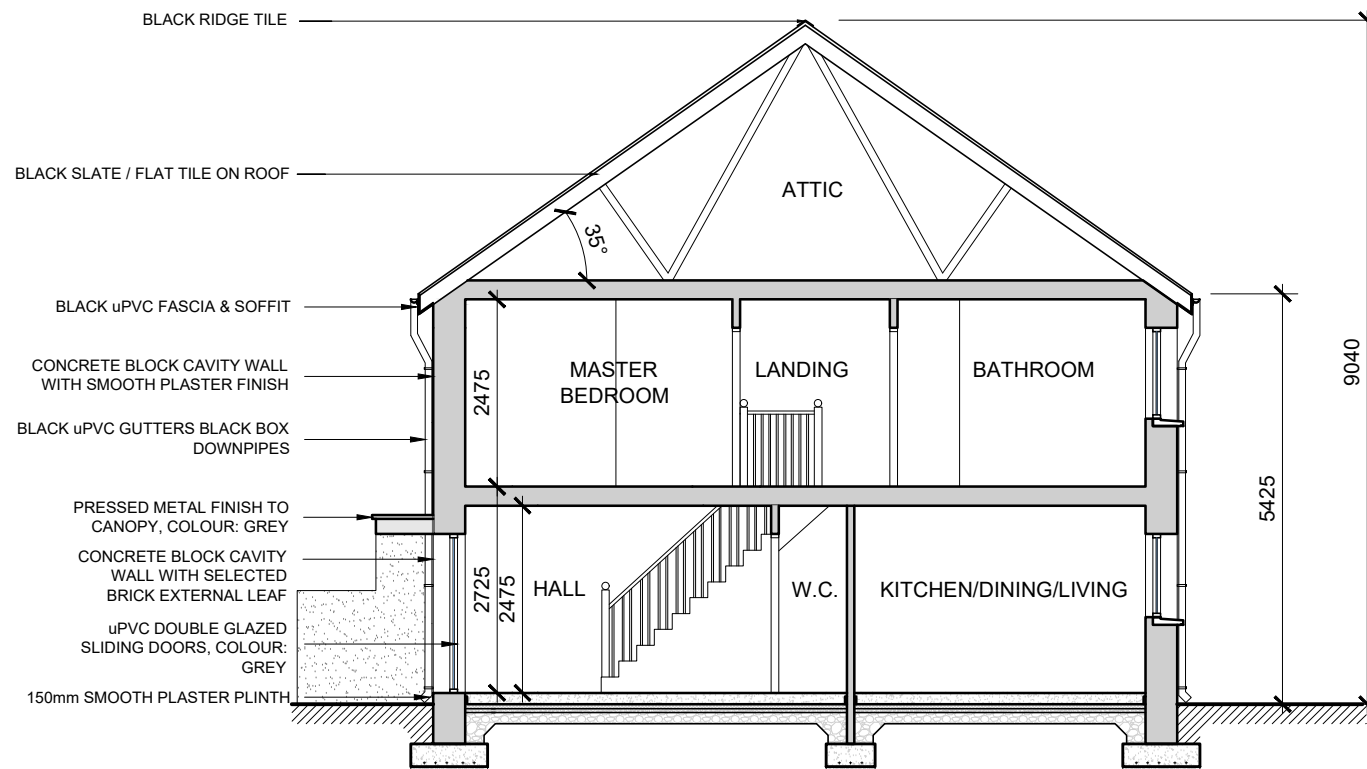

SECTION A-A

BLOCK 01

date	rev	name	chk	note
23.07.24	P1	KL	EJG	ISSUE FOR PLANNING

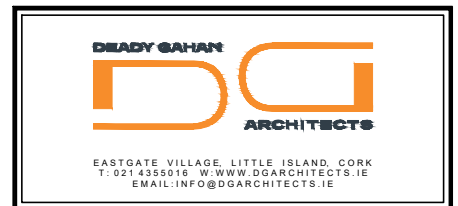

Project
PROPOSED RESIDENTIAL DEVELOPMENT
AT OLD WHITECHURCH RD.,
CORK

Drawing title
BLOCK 01- HOUSE TYPES C1/D1/D1(m)/C1(m)
SIDE ELEVATIONS & SECTION A-A

Scale 1:100@ A3	Drawn JA	Checked EJG	Date 16.05.23
Project No. 21051	Dr. No. 21051/P/304	Revision P1	

☐ Information / Comments	☐ Tender
☒ Planning	☐ Construction