


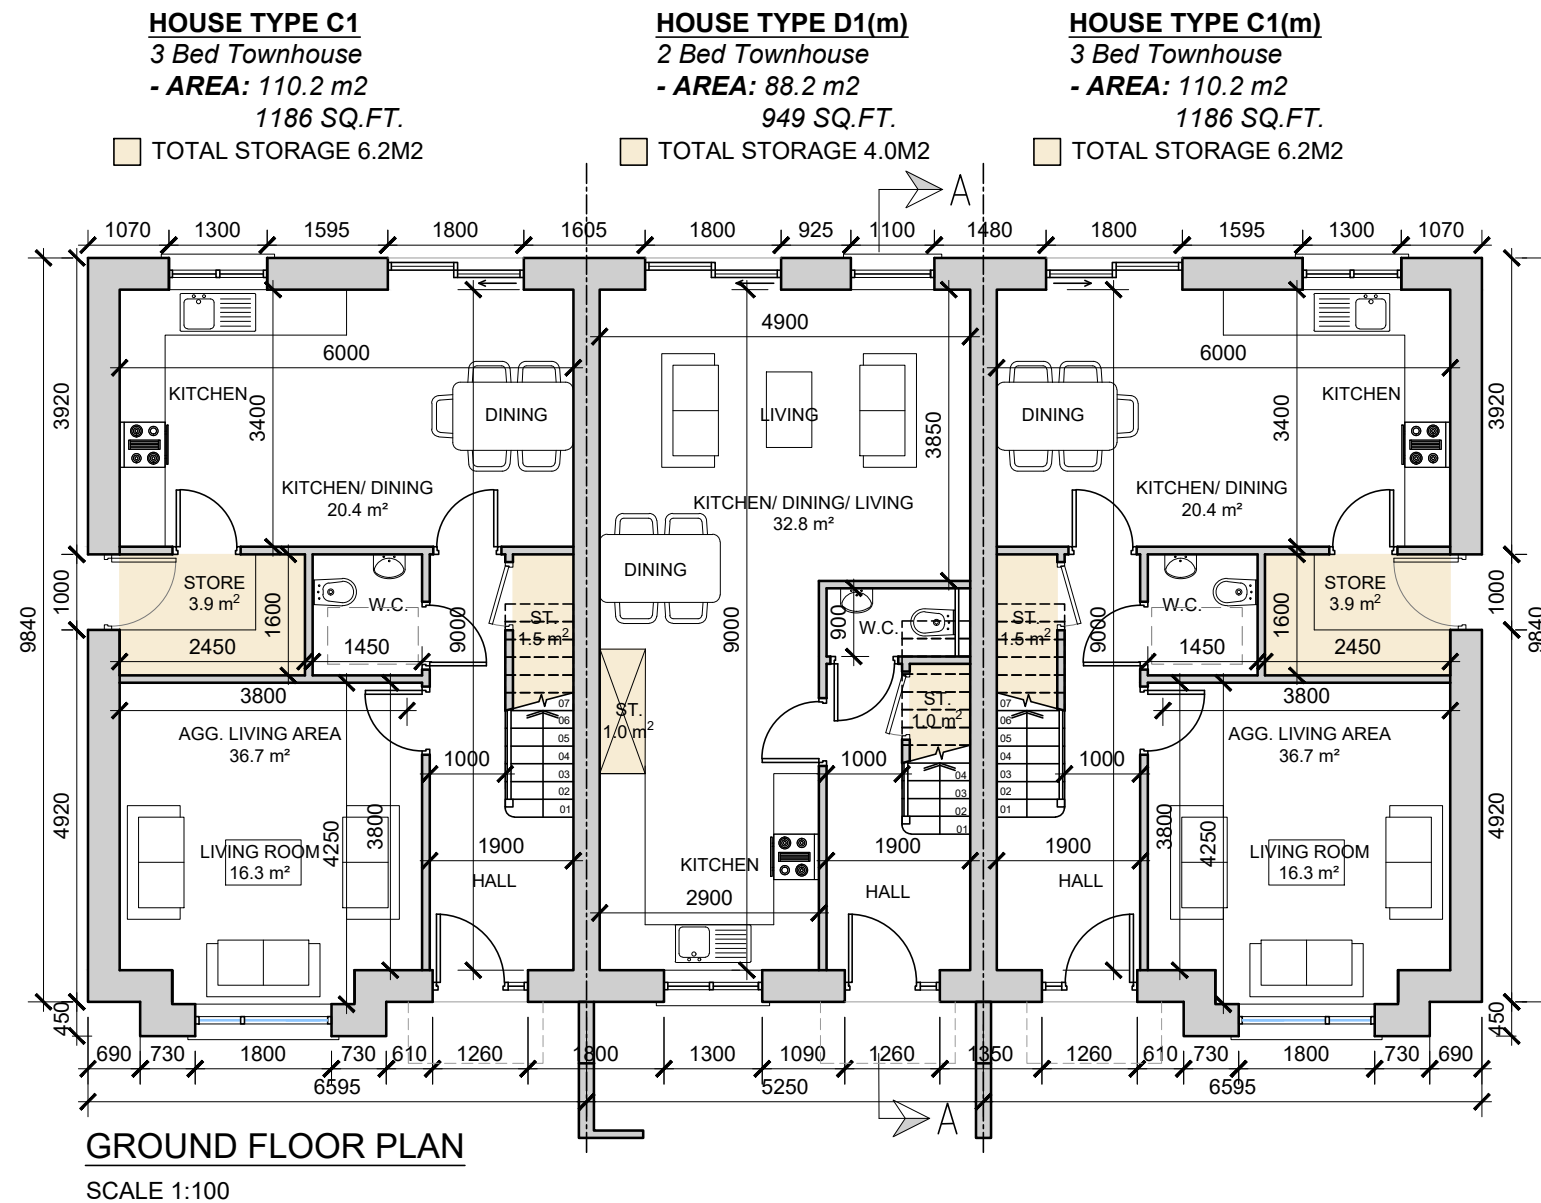


3D RENDER

NOTE:

POSITION OF NORTH POINT & FFL VARIES -
CHECK SITE PLAN FOR FFL & ORIENTATION -
DWG NO. 21051/P/003A.

date	rev	name	chk	note
23.07.24	P1	KL	EJG	ISSUE FOR PLANNING

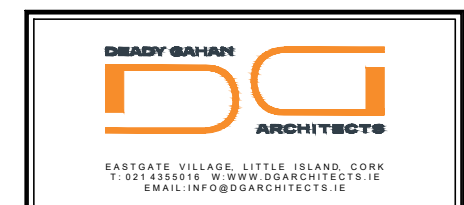


Project
PROPOSED RESIDENTIAL DEVELOPMENT
AT OLD WHITECHURCH RD.,
CORK

Drawing title
BLOCK 02 - HOUSE TYPES C1/D1(m)/C1(m)
3D RENDER & GROUND FLOOR PLAN

Scale 1:100@ A3	Drawn JA	Checked EJG	Date 16.05.23
Project No. 21051	Org. No. 21051/P/305	Revision P1	

☐ Information / Comments	☐ Tender
☒ Planning	☐ Construction

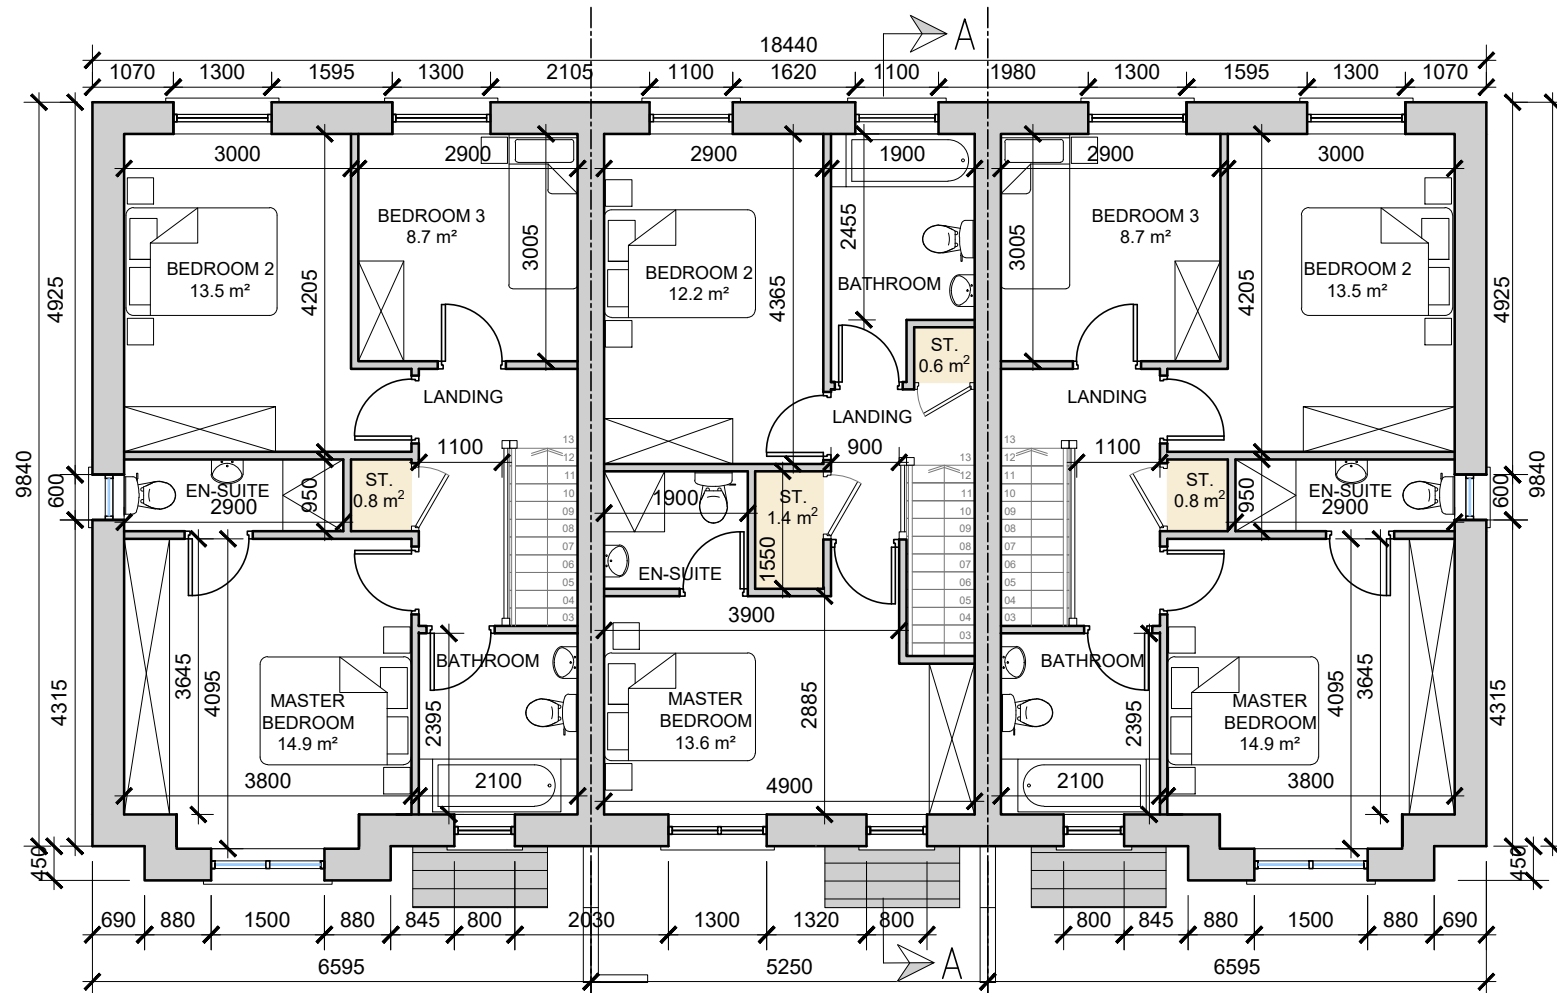

FIRST FLOOR PLAN

SCALE 1:100

NOTE:

POSITION OF NORTH POINT & FFL VARIES -
CHECK SITE PLAN FOR FFL & ORIENTATION -
DWG NO. 21051/P/003A.

date	rev	name	chk	note
23.07.24	P1	KL	EJG	ISSUE FOR PLANNING

DEADY GAHAN

DD

ARCHITECTS

EASTGATE VILLAGE, LITTLE ISLAND, CORK
T: 021 4355016 W: WWW.DGARCHITECTS.IE
EMAIL: INFO@DGARCHITECTS.IE

Project
PROPOSED RESIDENTIAL DEVELOPMENT
AT OLD WHITECHURCH RD.,
CORK

Drawing title
BLOCK 02 - HOUSE TYPES C1/D1(m)/C1(m)
FIRST FLOOR PLAN

Scale 1:100@ A3	Drawn JA	Checked EJG	Date 16.05.23
Project No. 21051	Org. No. 21051/P/306	Revision P1	

☐ Information / Comments	☐ Tender
☒ Planning	☐ Construction



FRONT ELEVATION

SCALE 1:100




REAR ELEVATION

SCALE 1:100


BLOCK 02

date	rev	name	chk	note
23.07.24	P1	KL	EJG	ISSUE FOR PLANNING

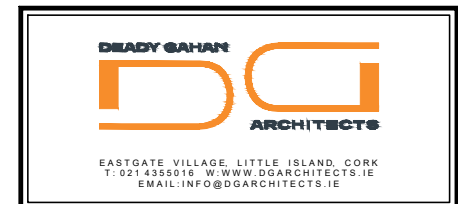


Project
PROPOSED RESIDENTIAL DEVELOPMENT
AT OLD WHITECHURCH RD.,
CORK


Drawing title			
BLOCK 02 - HOUSE TYPES C1/D1(m)/C1(m)			
FRONT & REAR ELEVATIONS			
Scale	Drawn	Checked	Date
1:100@ A3	JA	EJG	16.05.23
Project No.	Dr. No.	Revision	
21051	21051/P/307	P1	
Information / Comments			Tender
Planning			Construction

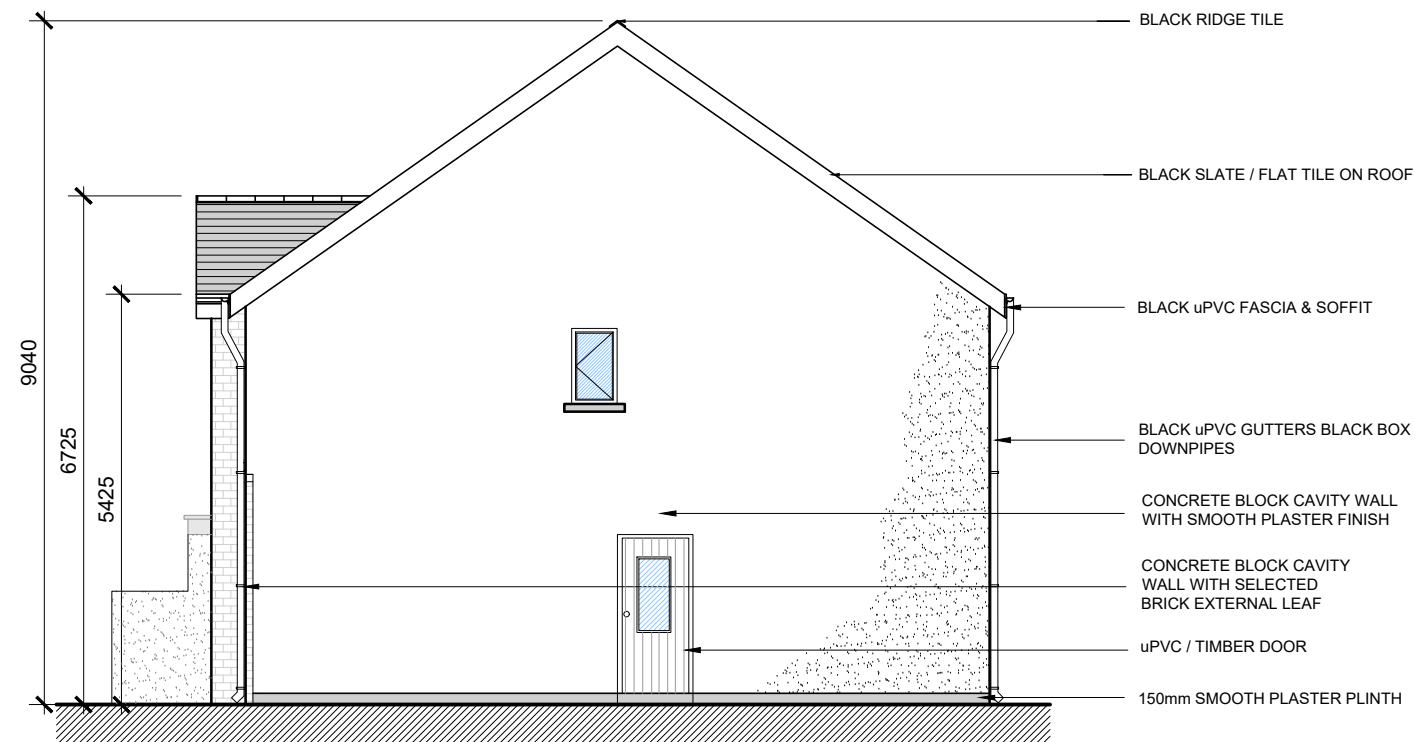

SIDE ELEVATION
SCALE 1:100

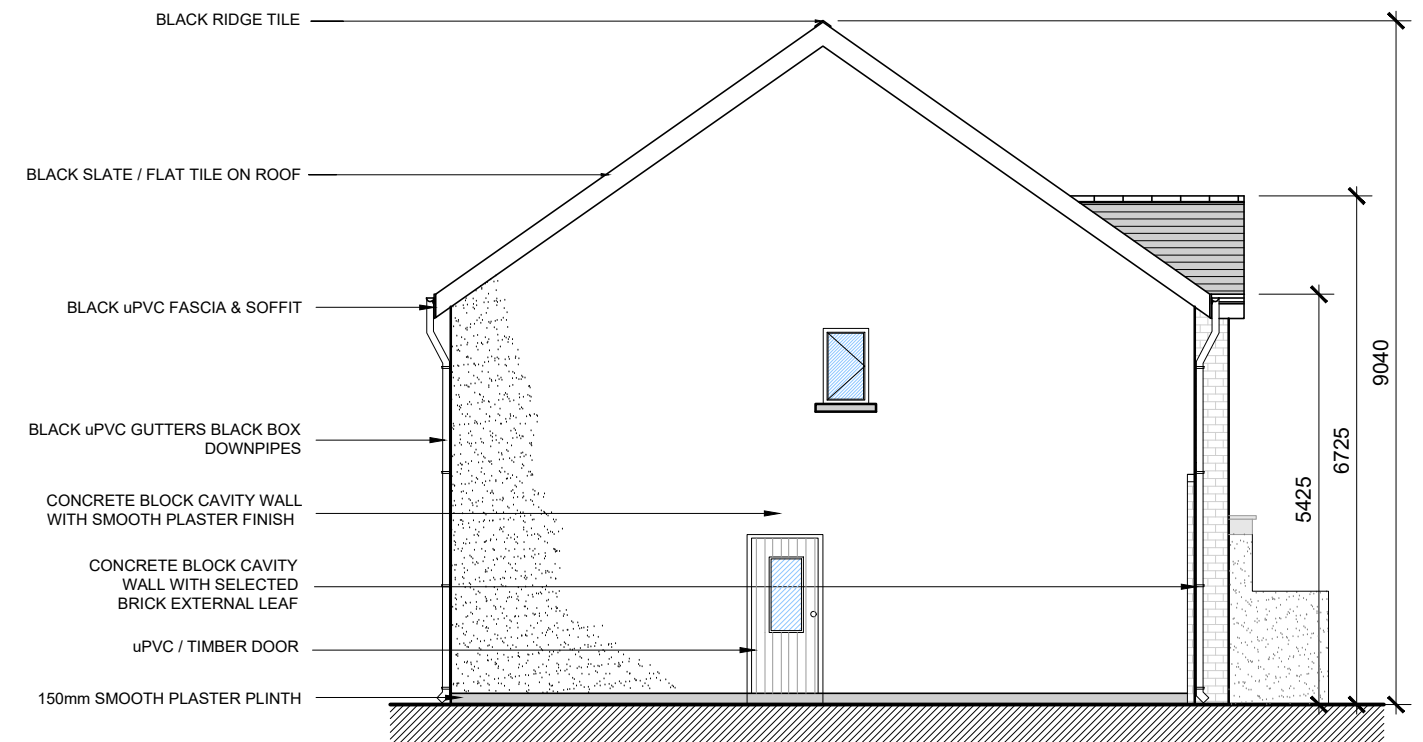


SIDE ELEVATION
SCALE 1:100

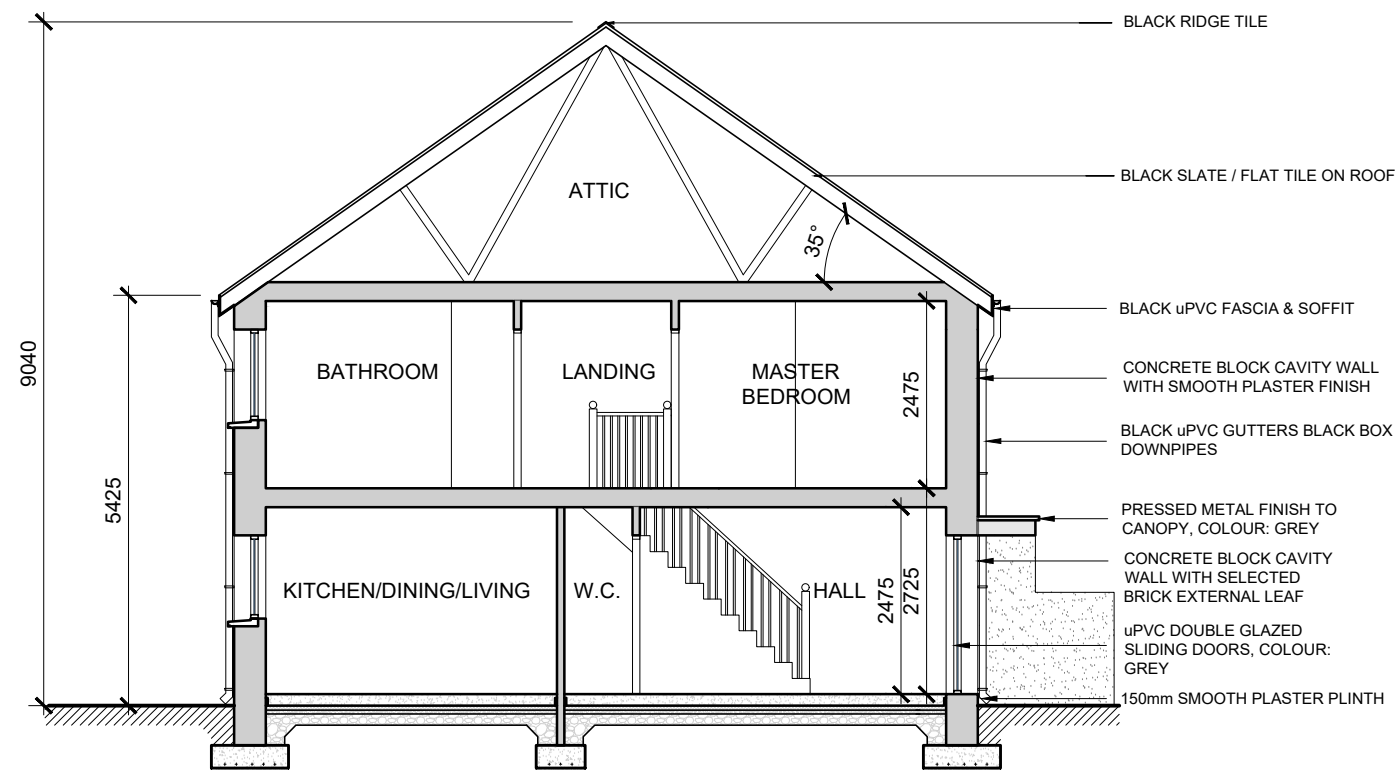

SECTION A-A
SCALE 1:100

BLOCK 02

date	rev	name	chk	note
23.07.24	P1	KL	EJG	ISSUE FOR PLANNING

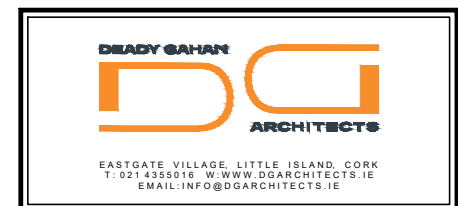

Project
PROPOSED RESIDENTIAL DEVELOPMENT
AT OLD WHITECHURCH RD.,
CORK

Drawing title
BLOCK 02 - HOUSE TYPES C1/D1(m)/C1(m)
SIDE ELEVATIONS & SECTION A-A

Scale 1:100@ A3	Drawn JA	Checked EJG	Date 16.05.23
Project No. 21051	Org. No. 21051/P/308	Revision P1	

☐ Information / Comments	☐ Tender
☒ Planning	☐ Construction