


CHURCH ST

Do not scale from drawings. Use dimensioned figure only.  
Contractor to check all dimensions on site.  
City Architect to be informed of any discrepancies before work  
proceeds.

## Notes

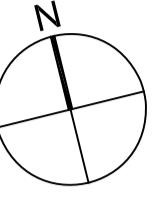

## GARDEN BELOW

## NEIGHBOURS


# WEIGHMASTER'S HOUSE

vo

# BUTTER EXCHANGE

# NEIGHBOURS (UNDER CONSTRUCTION)

# BUTTER MUSEUM

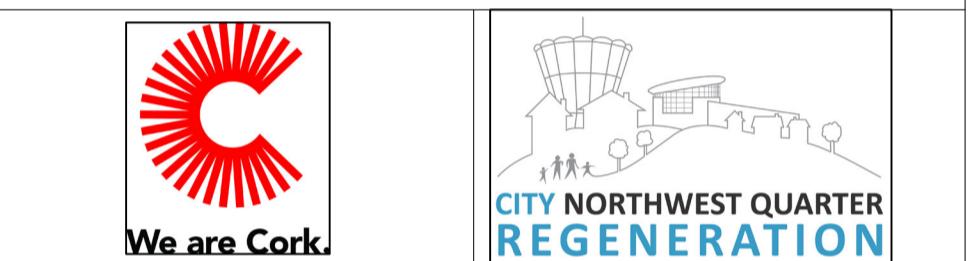

# CITY ARCHITECT'S DEPARTMENT

Telephone 021 4924335  
Facsimile 021 4924609  
E-mail city.architect@corkcity.ie

E-mail: [city\\_architect@corkcity.ie](mailto:city_architect@corkcity.ie)  
MAIREAD POWER, A / CITY ARCHITECT,  
CORK CITY COUNCIL, CITY HALL, CORK, T12 T997

Team Leader	-		
Project Architects			
Project Technicians			
Project Supervisor			
Quantity Surveyor			
Civil/Structural Consultant			
M & E Consultant			
Landscape Architect			
Fire Consultant			
<b>EXISTING FIRST FLOOR PLAN</b>	<p>Scale 1:100 @ A1</p> <p>Date NOV 2024</p> <p>Drawn By AD,BC</p> <p>Checked By COB</p> <p>Plotfiles Ref. H:\1. PROJECTS\CIVIC\Corp Affairs PROJECTS\Weighmaster's House CAD</p>		
Drawing No. <b>WMH-XXX-L01-DR-CCiC-AR</b>	<p><b>2602</b></p>	Status <b>PART 8</b>	Rev. <b>0</b>
Project <b>WEIGHMASTER'S HOUSE</b>			