


DO NOT SCALE. WORK TO FIGURED DIMENSIONS ONLY.
ALL EXISTING DIMENSIONS TO BE CHECKED ON SITE.
DRAWN ON AUTOCAD R2004 AT DEADY GAHAN ARCHITECTS LTD
LAYERS ON THIS DRAWING COMPLY WITH BS 1192: PART 5

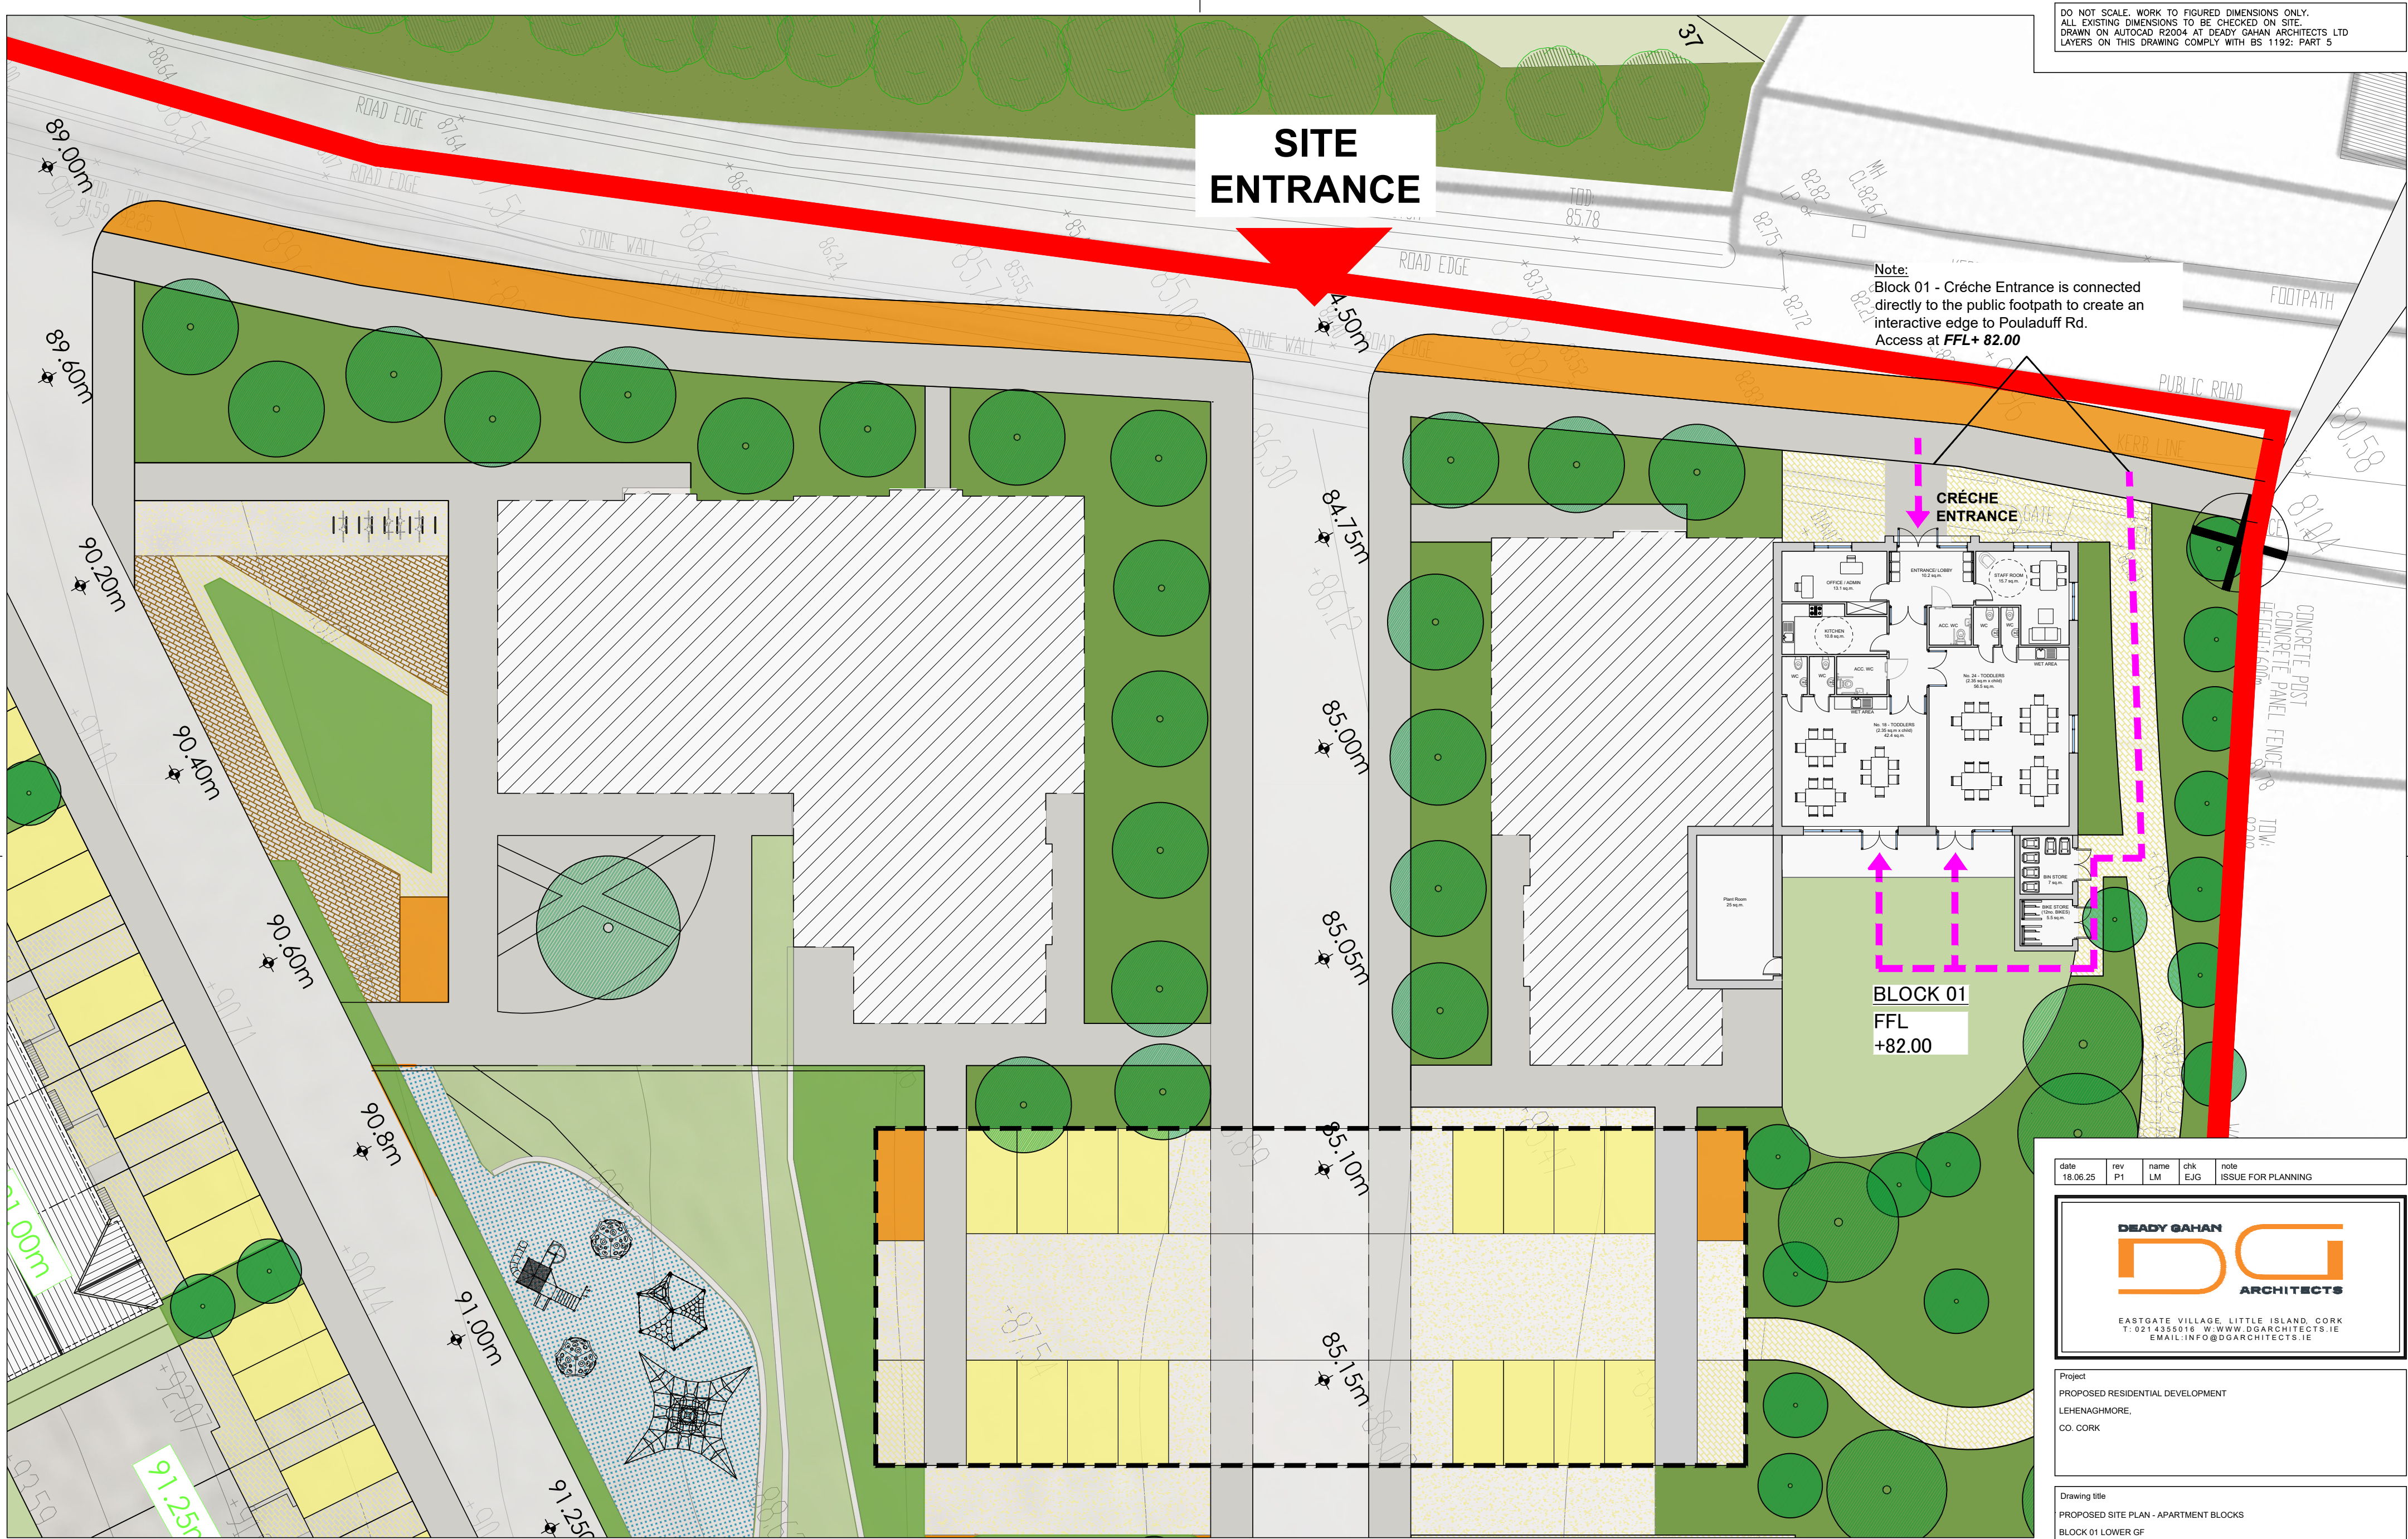

Note:
Block 01 - Crèche Entrance is connected
directly to the public footpath to create an
interactive edge to Pouladuff Rd.
Access at **FFL+ 82.00**

CRÈCHE
ENTRANCE

BLOCK 01
FFL
+82.00

date	rev	name	chk	note
18.06.25	P1	LM	EJG	ISSUE FOR PLANNING

DEADY GAHAN
DG
ARCHITECTS

EASTGATE VILLAGE, LITTLE ISLAND, CORK
T: 021 4355018 W: WWW.DGARCHITECTS.IE
EMAIL: INFO@DGARCHITECTS.IE

Project
PROPOSED RESIDENTIAL DEVELOPMENT
LEHENAGHMORE,
CO. CORK

Drawing title
PROPOSED SITE PLAN - APARTMENT BLOCKS
BLOCK 01 LOWER GF

Scale 1:200 @ A2	Drawn AL	Checked EJG	Date 27.06.24
Project No. 21175	Dwg. No. 21175/P/008A	Revision P1	

☐ Information \ Comments
☒ Planning

Tender ☐
Construction ☐

PROPOSED SITE PLAN - APARTMENT BLOCKS (Block 01 - Lower GF)
SCALE 1:200@A2

ACCESS ROUTES TO LOWER GROUND
FLOOR CRÈCHE ENTRANCE FROM
PUBLIC ROAD

