


DO NOT SCALE. WORK TO FIGURED DIMENSIONS ONLY.  
ALL EXISTING DIMENSIONS TO BE CHECKED ON SITE.  
DRAWN ON AUTOCAD R2004 AT DEADY GAHAN ARCHITECTS LTD  
LAYERS ON THIS DRAWING COMPLY WITH BS 1192: PART 5




**PROPOSED SITE PLAN - APARTMENT BLOCKS (Block 01 - GF/Block 02 - Lower GF)**


SCALE 1:200@A2

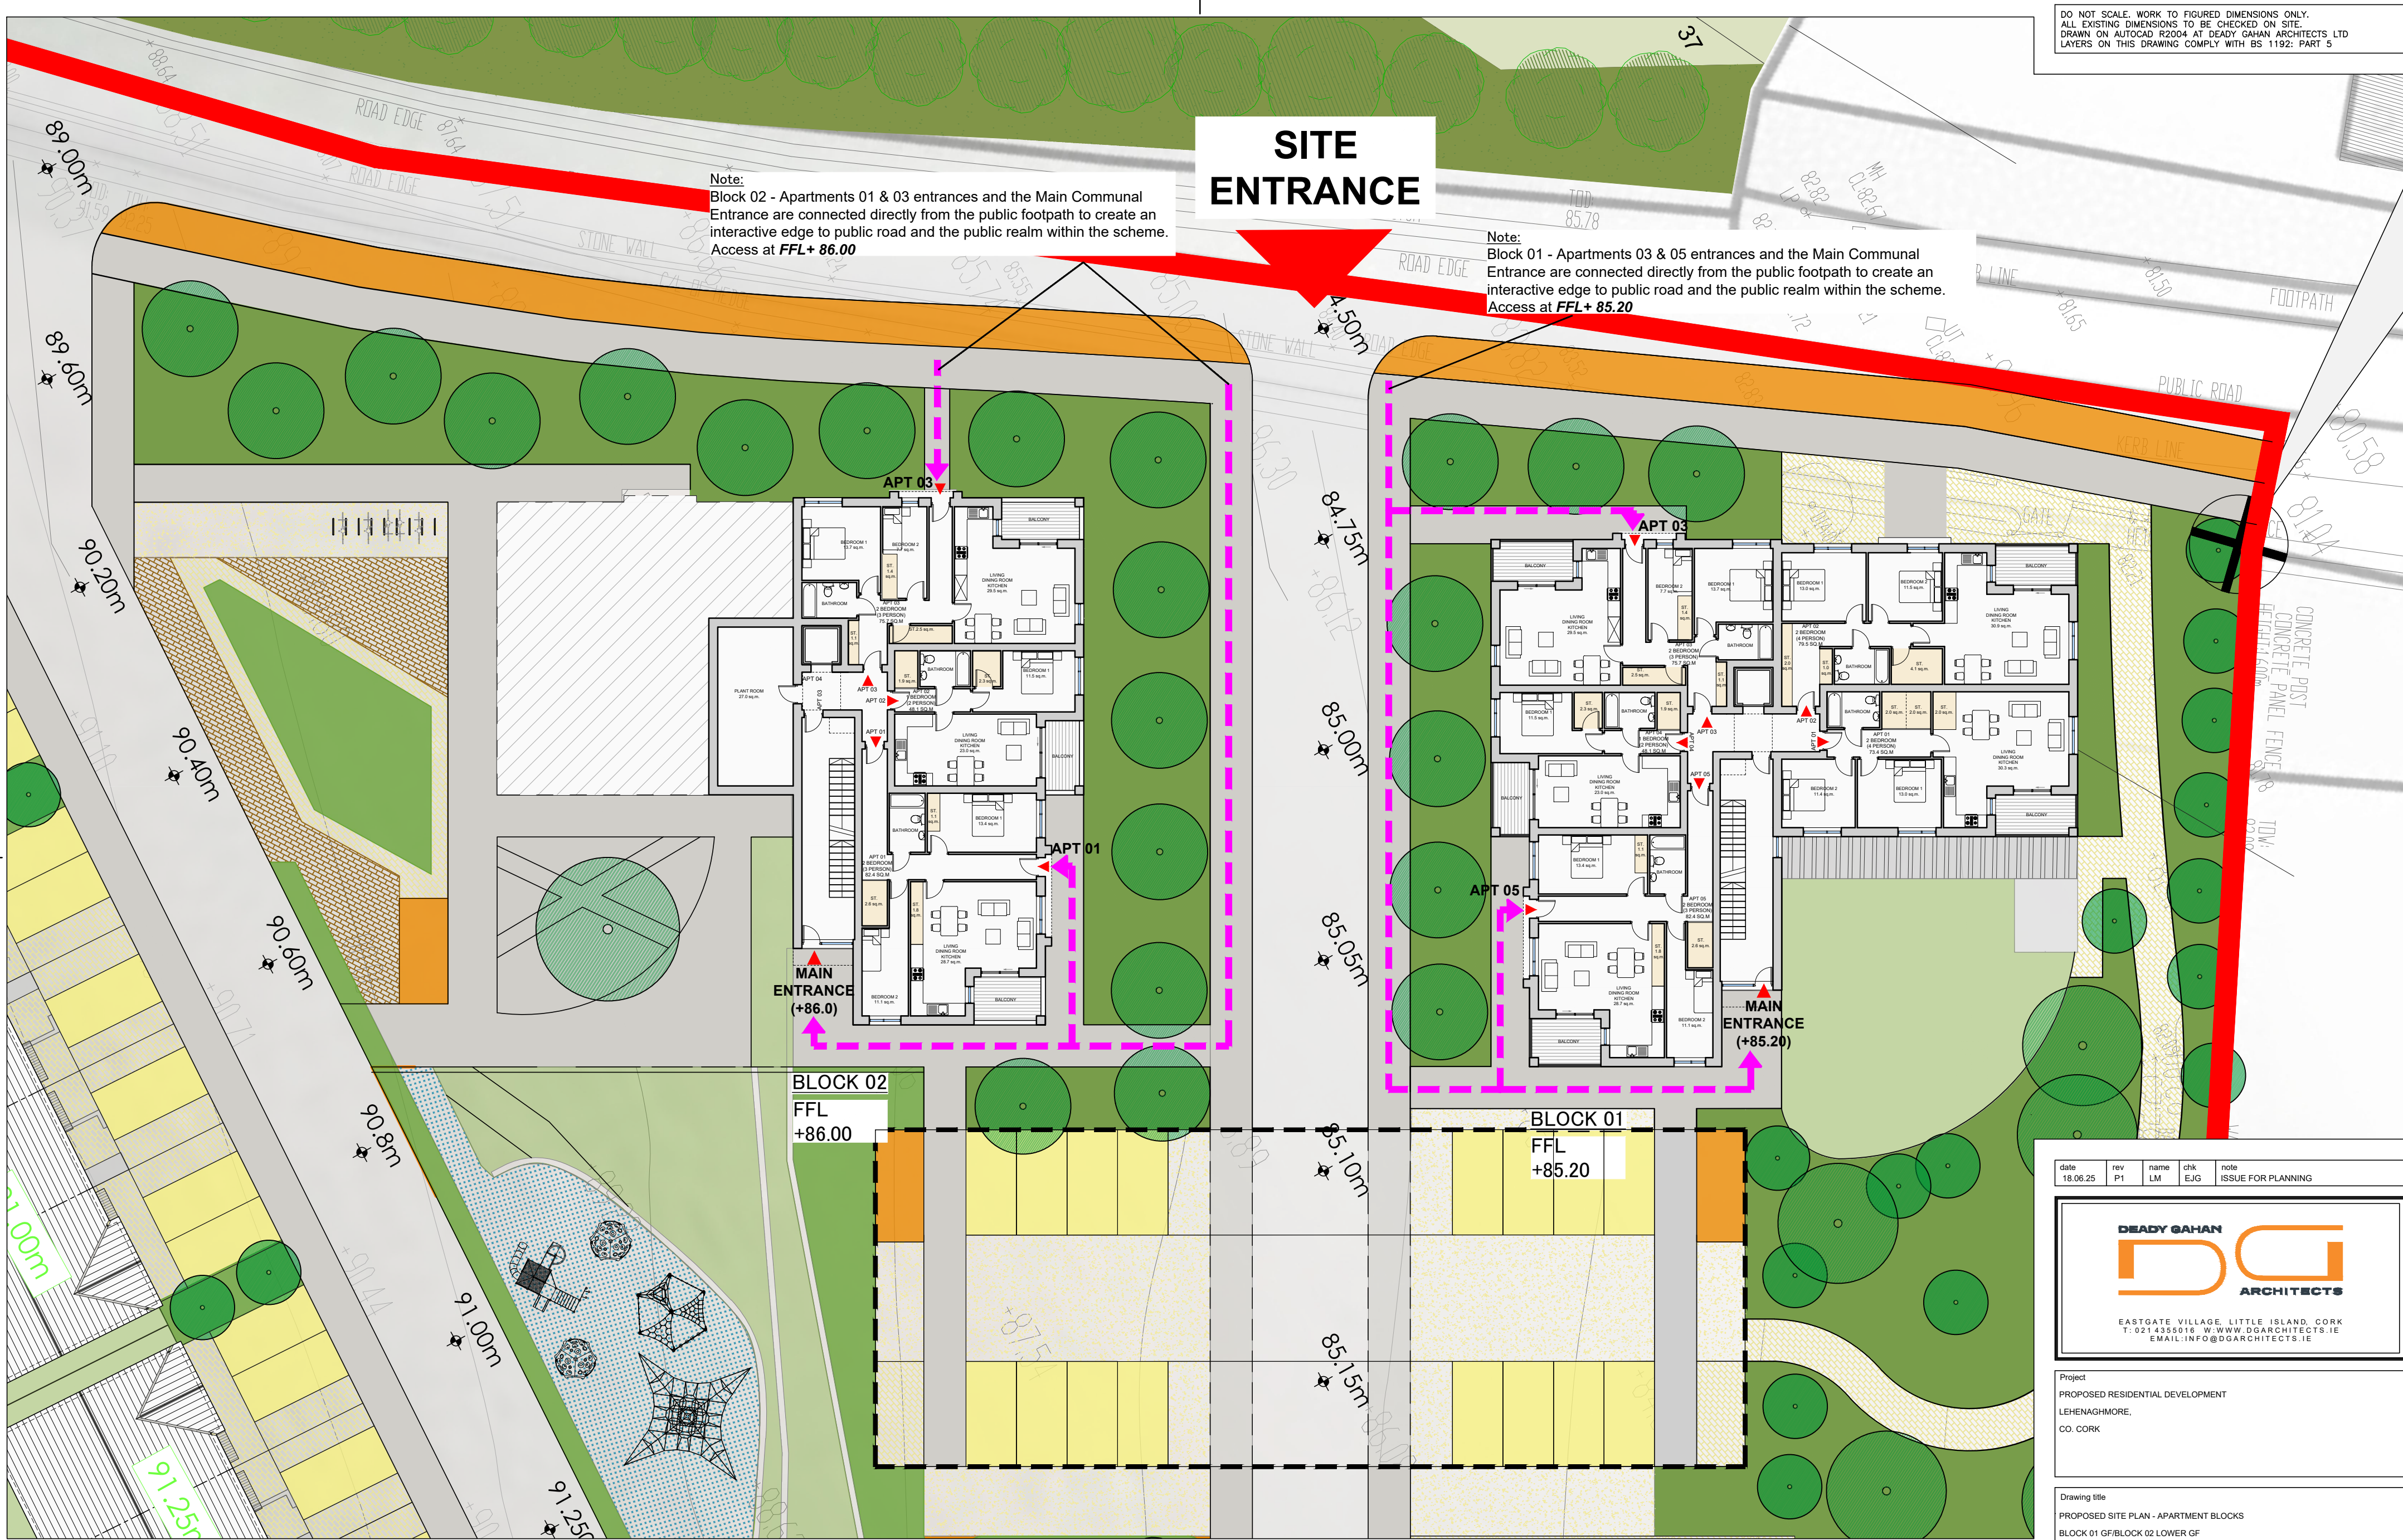

ACCESS ROUTES TO LOWER GROUND  
FLOOR/GROUND FLOOR APARTMENTS  
AND APARTMENT BLOCK  
ENTRANCES FROM PUBLIC ROAD

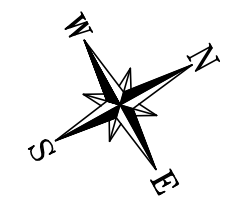

| date     | rev | name | chk | note               |
|----------|-----|------|-----|--------------------|
| 18.06.25 | P1  | LM   | EJG | ISSUE FOR PLANNING |

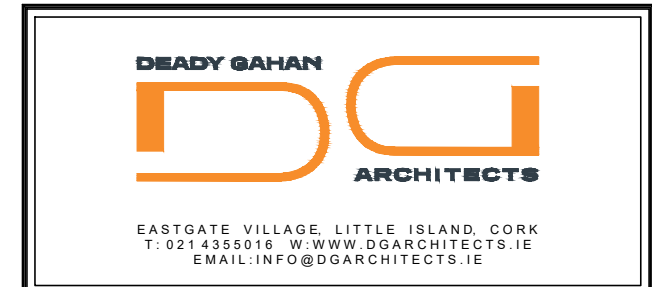

Project  
PROPOSED RESIDENTIAL DEVELOPMENT  
LEHENAGHMORE,  
CO. CORK

Drawing title  
PROPOSED SITE PLAN - APARTMENT BLOCKS  
BLOCK 01 GF/BLOCK 02 LOWER GF

|                      |                          |                |                  |
|----------------------|--------------------------|----------------|------------------|
| Scale<br>1:200 @ A2  | Drawn<br>AL              | Checked<br>EJG | Date<br>27.06.24 |
| Project No.<br>21175 | Drw. No.<br>21175/P/0008 | Revision<br>P1 |                  |

☐ Information \ Comments  
☐ Planning  
☐ Tender  
☐ Construction