


DO NOT SCALE. WORK TO FIGURED DIMENSIONS ONLY.
ALL EXISTING DIMENSIONS TO BE CHECKED ON SITE.
DRAWN ON AUTOCAD R2004 AT DEADY GAHAN ARCHITECTS LTD
LAYERS ON THIS DRAWING COMPLY WITH BS 1192: PART 5

Note:
Block 02 - Apartment 07 entrance and a alternative communal entrance/Fire Exit are connected directly from the public footpath to create an interactive edge to public road and the public realm within the scheme.
Access at FFL+ 89.20

SITE
ENTRANCE


BLOCK 02
FFL
+89.20

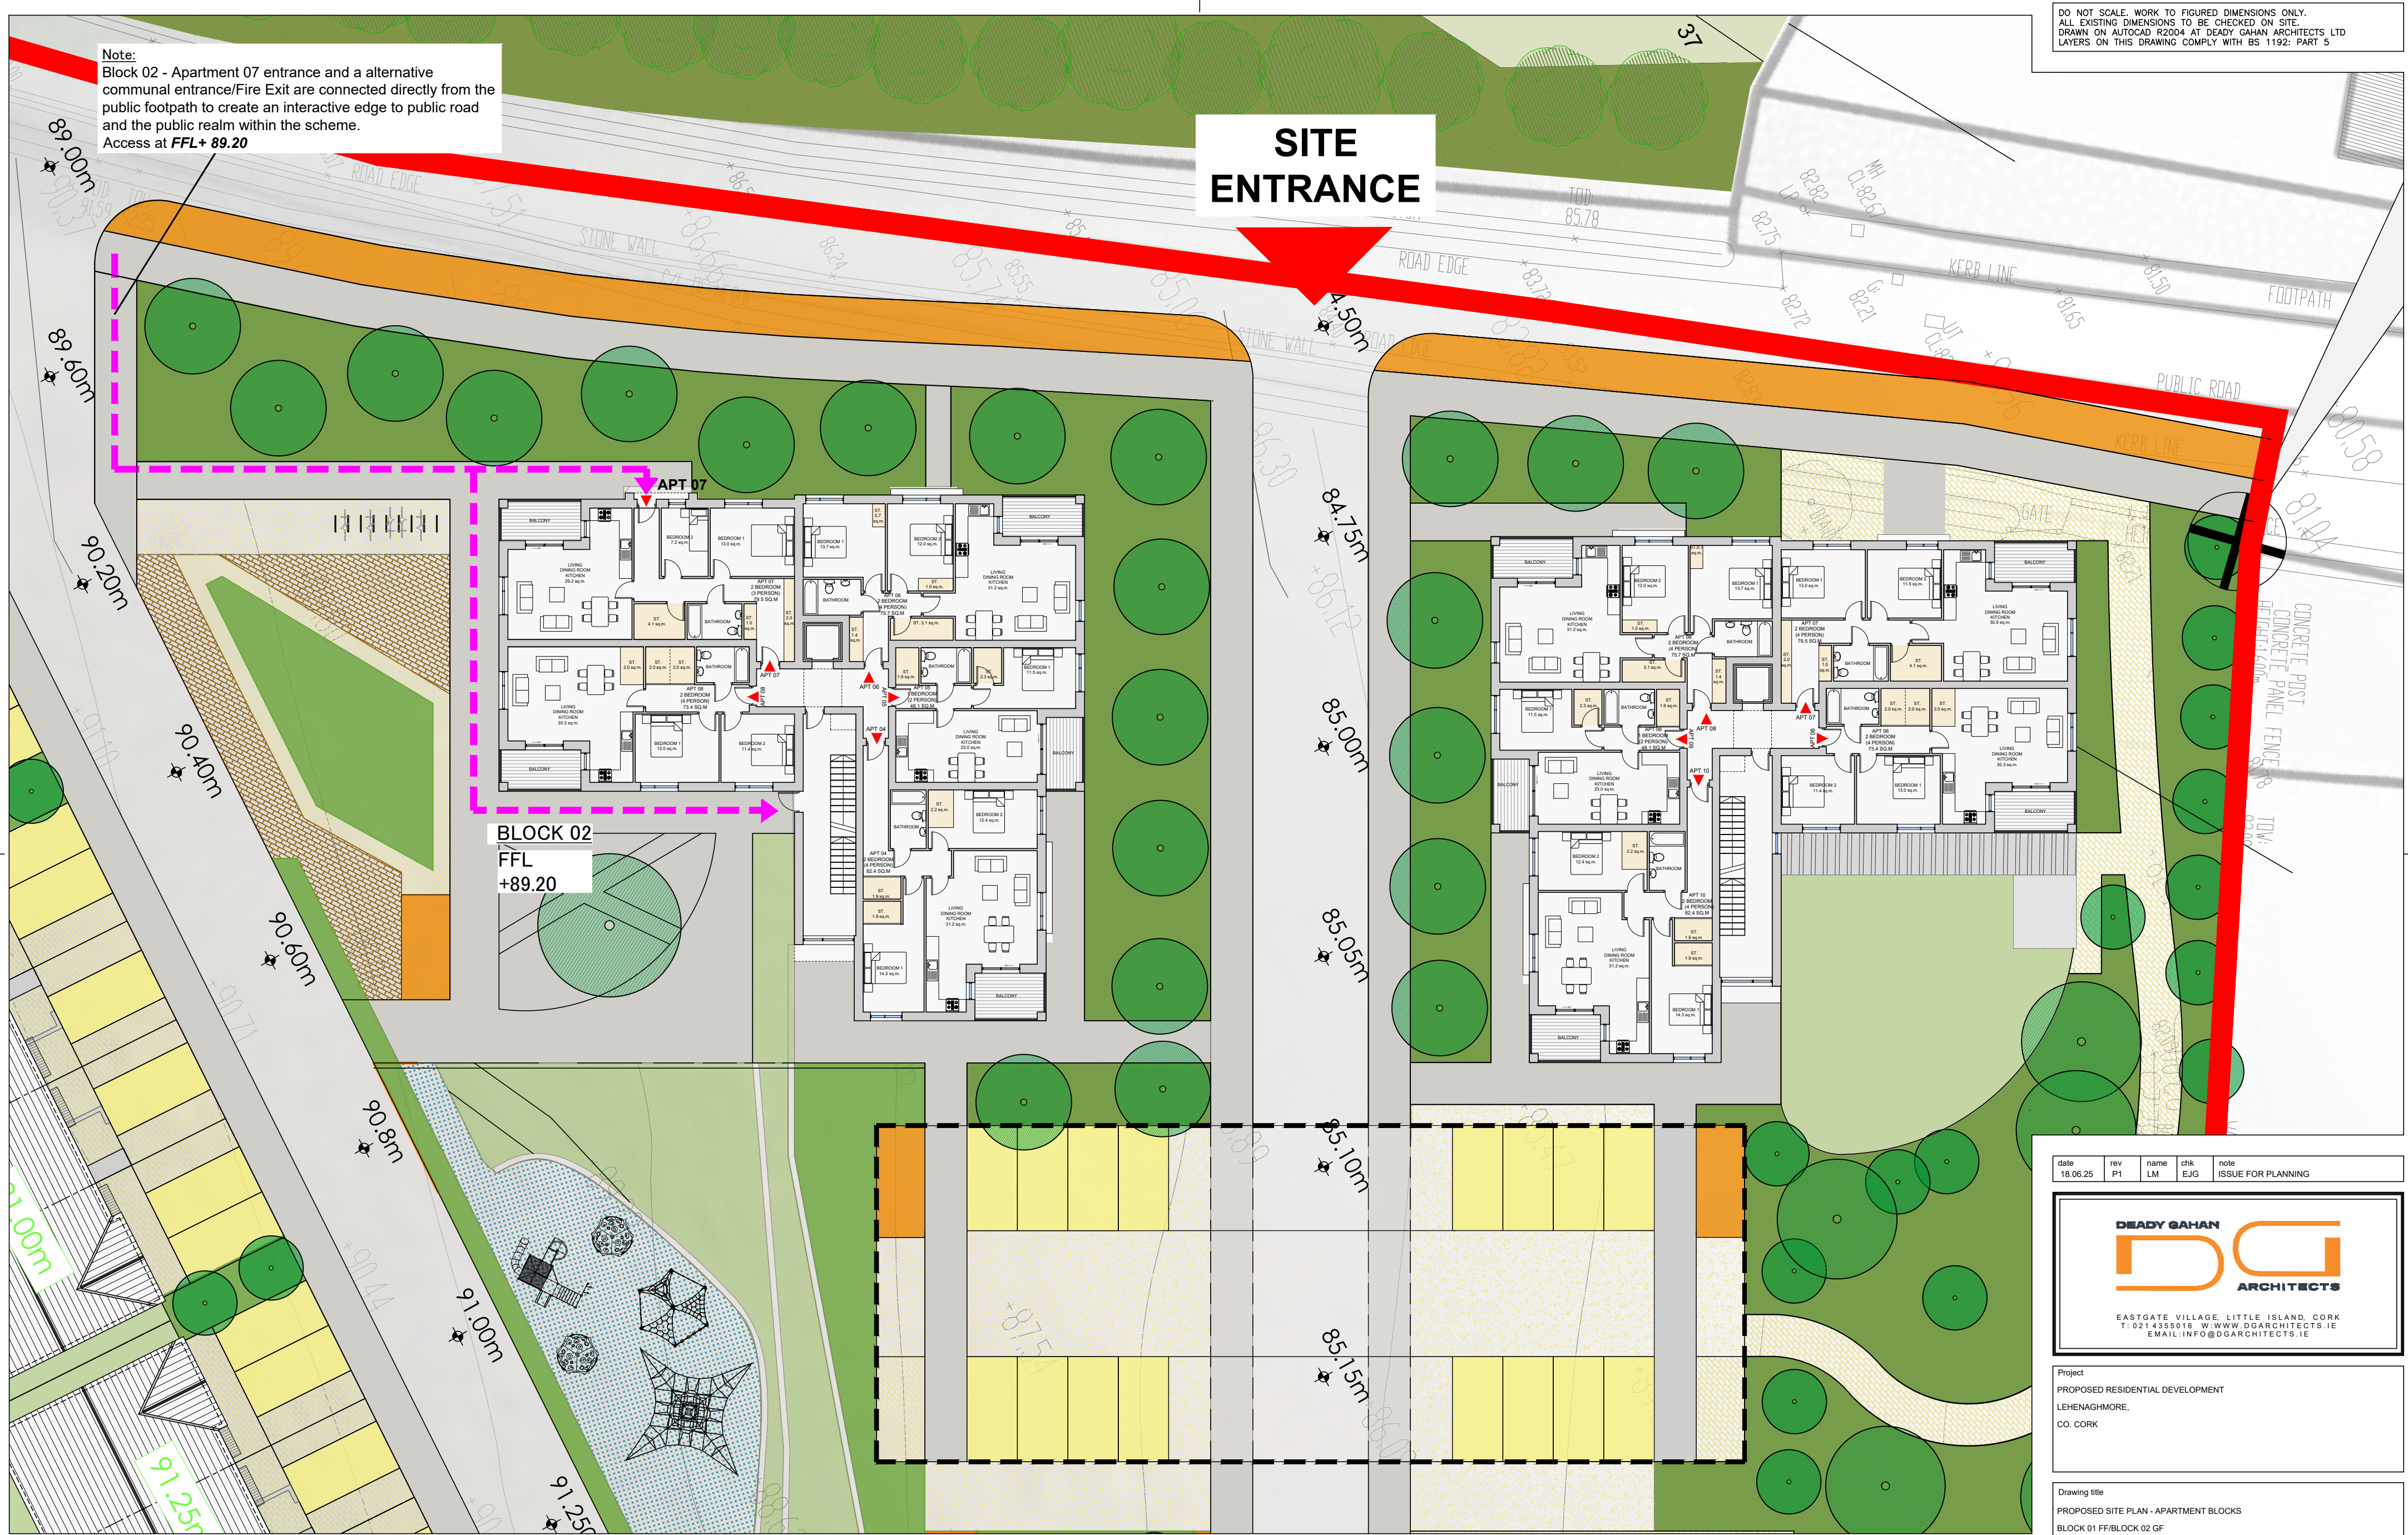

PROPOSED SITE PLAN - APARTMENT BLOCKS (Block 01 - FF/Block 02 - GF)



ACCESS ROUTES TO GROUND FLOOR
APARTMENTS AND APARTMENT BLOCK
ENTRANCES FROM PUBLIC ROAD

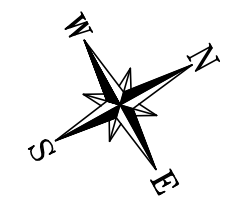

date	rev	name	chk	note
18.06.25	P1	LM	EJG	ISSUE FOR PLANNING

DEADY GAHAN
ARCHITECTS

EASTGATE VILLAGE, LITTLE ISLAND, CORK
T: 021 4355018 W: WWW.DGARCHITECTS.IE
EMAIL: INFO@DGARCHITECTS.IE

Project
PROPOSED RESIDENTIAL DEVELOPMENT
LEHENAGHMORE,
CO. CORK

Drawing title
PROPOSED SITE PLAN - APARTMENT BLOCKS
BLOCK 01 FF/BLOCK 02 GF

Scale	Drawn	Checked	Date
1:200 @ A2	AL	EJG	27.06.24

Project No.	Dwg. No.	Revision
21175	21175/P/008C	P1

☐ Information / Comments
☒ Planning

☐ Tender
☐ Construction