



HOUSE TYPE A2
4-bed Semi Detached (7 person)
AREA: 150.4 SQ.M.
1619 SQ.FT.

STORAGE total - 6.6 sq.m.

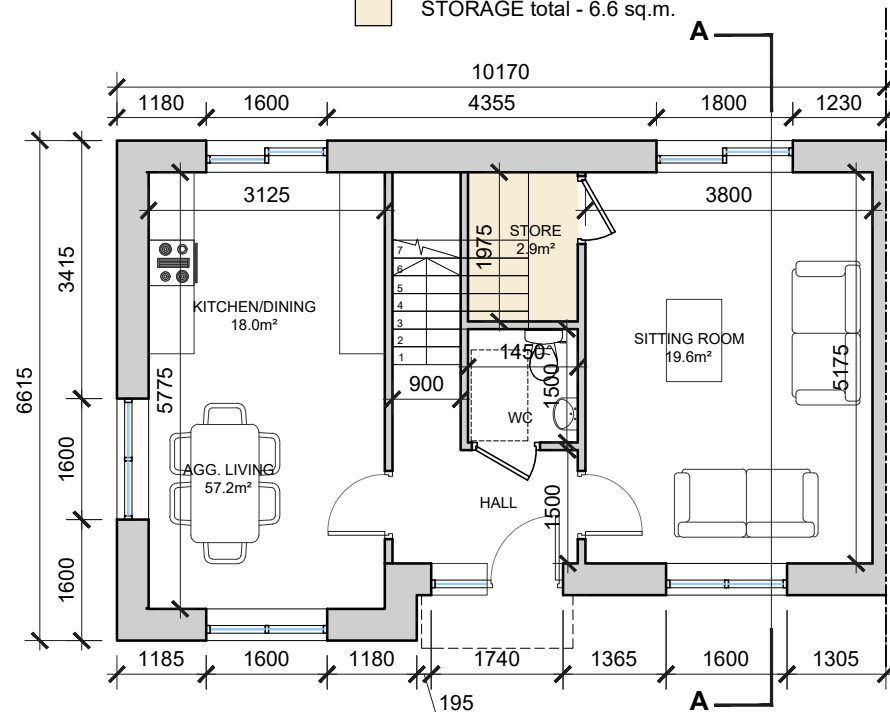


GROUND FLOOR PLAN

SCALE 1:100 @ A3

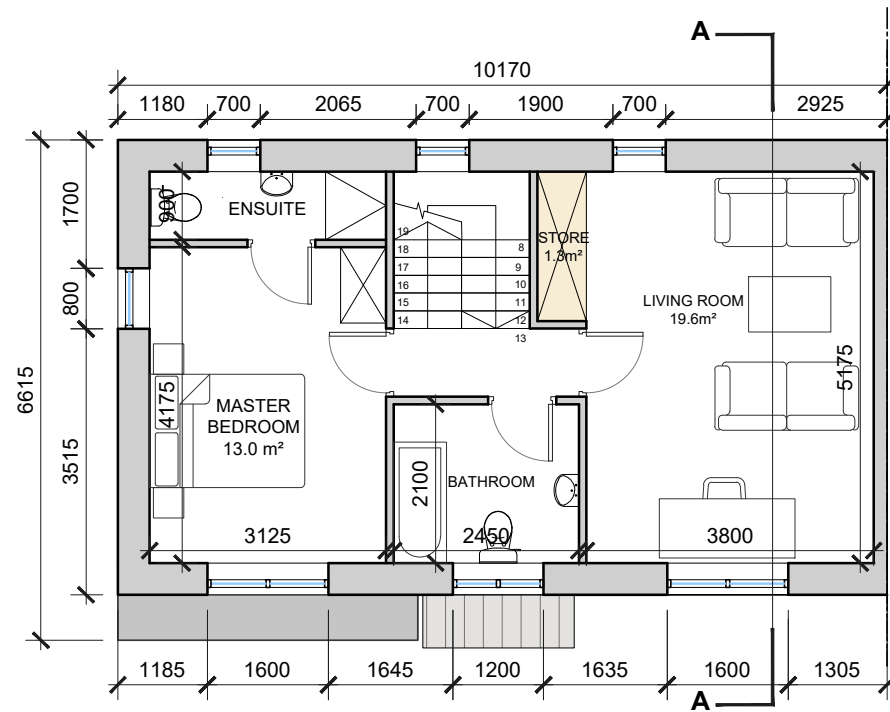

FIRST FLOOR PLAN

SCALE 1:100 @ A3

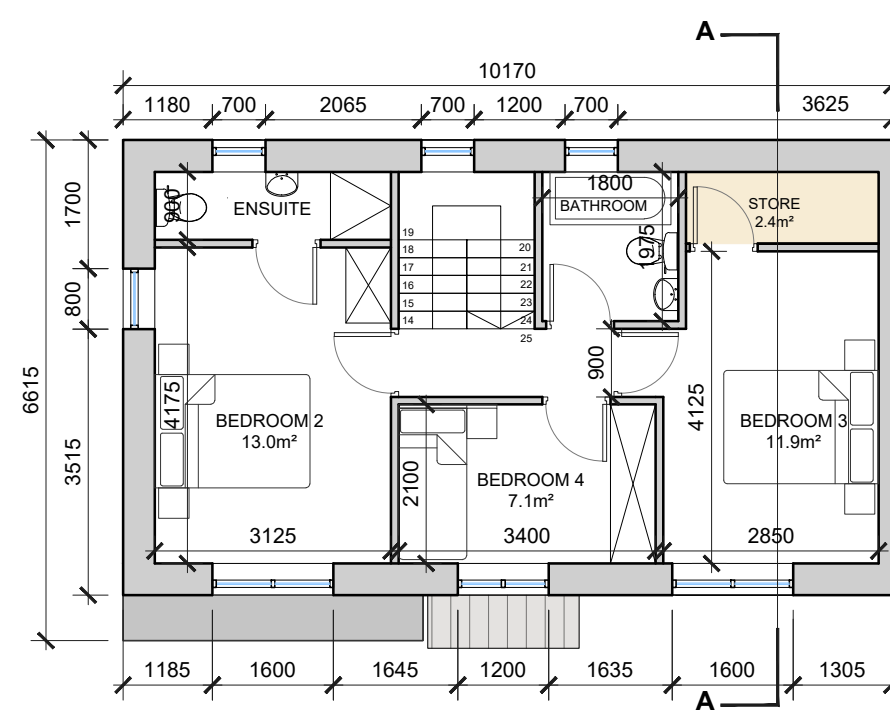


SECOND FLOOR PLAN

SCALE 1:100 @ A3



C.A. 2 - HOUSE TYPE A2
FRONT 3D RENDER

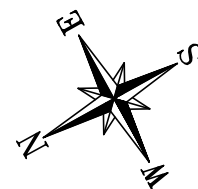


FFL: +90.55



KEY PLAN
SCALE: 1:5000

NOTE: UNIT NO. 122 (FFL +90.55)

date	rev	name	chk	note
04.10.24	P1	PC	EJG	ISSUED FOR PLANNING

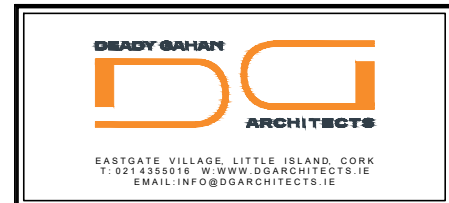


Project
PROPOSED RESIDENTIAL DEVELOPMENT
AT LEHENAGHMORE,
CO. CORK

Drawing title
HOUSE TYPE A2 - 4-BED SEMI DETACHED
FLOOR PLANS

Scale 1:100 @ A3	Drawn MP	Checked EJG	Date 05.06.24
Project No. 21175	Dr. No. 21175/P110	Revision P1	

Information \ Comments	Tender
Planning	Construction


DO NOT SCALE. WORK TO FIGURED DIMENSIONS ONLY.
ALL EXISTING DIMENSIONS TO BE CHECKED ON SITE.
DRAWN ON AUTOCAD R2004 AT DEADY GAHAN ARCHITECTS LTD
LAYERS ON THIS DRAWING COMPLY WITH BS 1192: PART 5

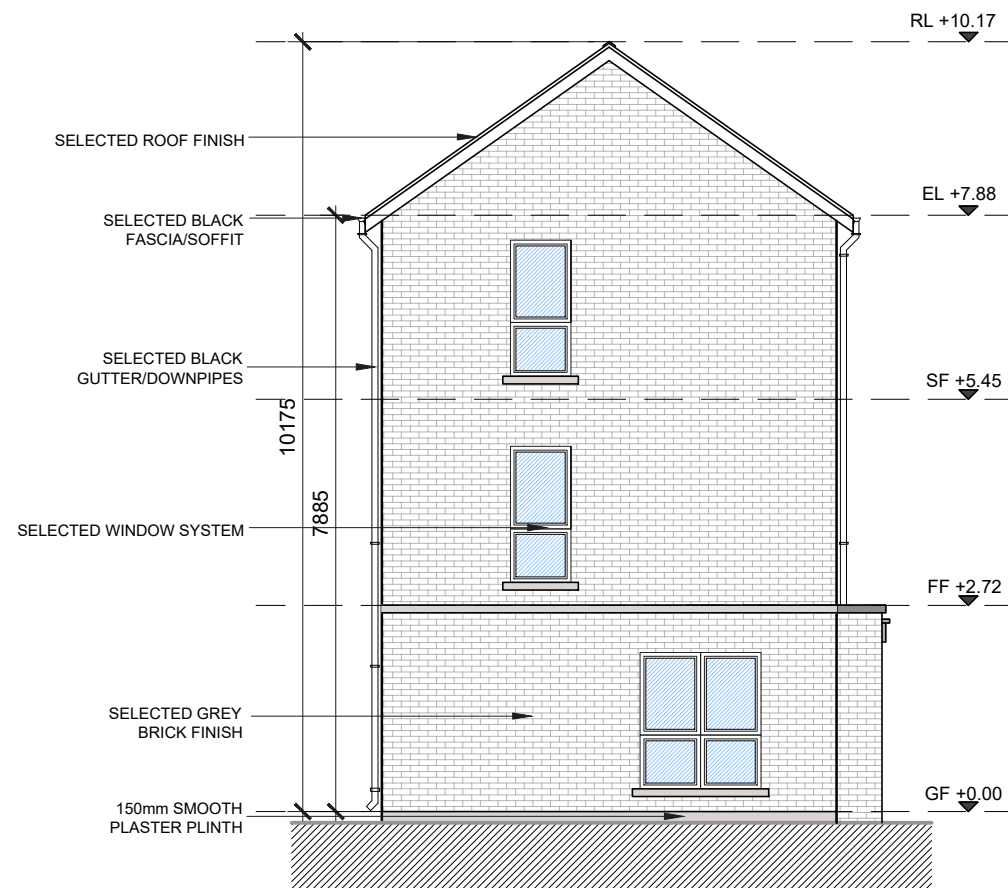


Side Elevation
SCALE 1:200 @ A3
HOUSE TYPE A2



Front Elevation
SCALE 1:100 @ A3
HOUSE TYPE A2

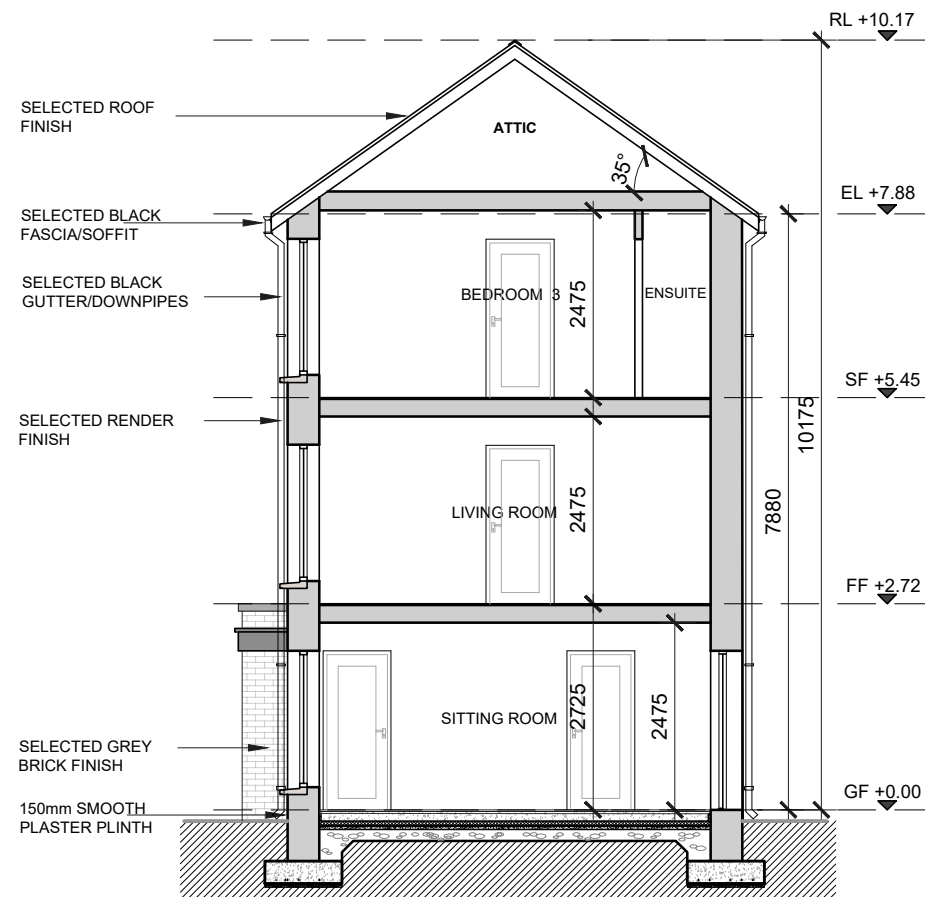


Section A-A
SCALE 1:200 @ A3
HOUSE TYPE A2

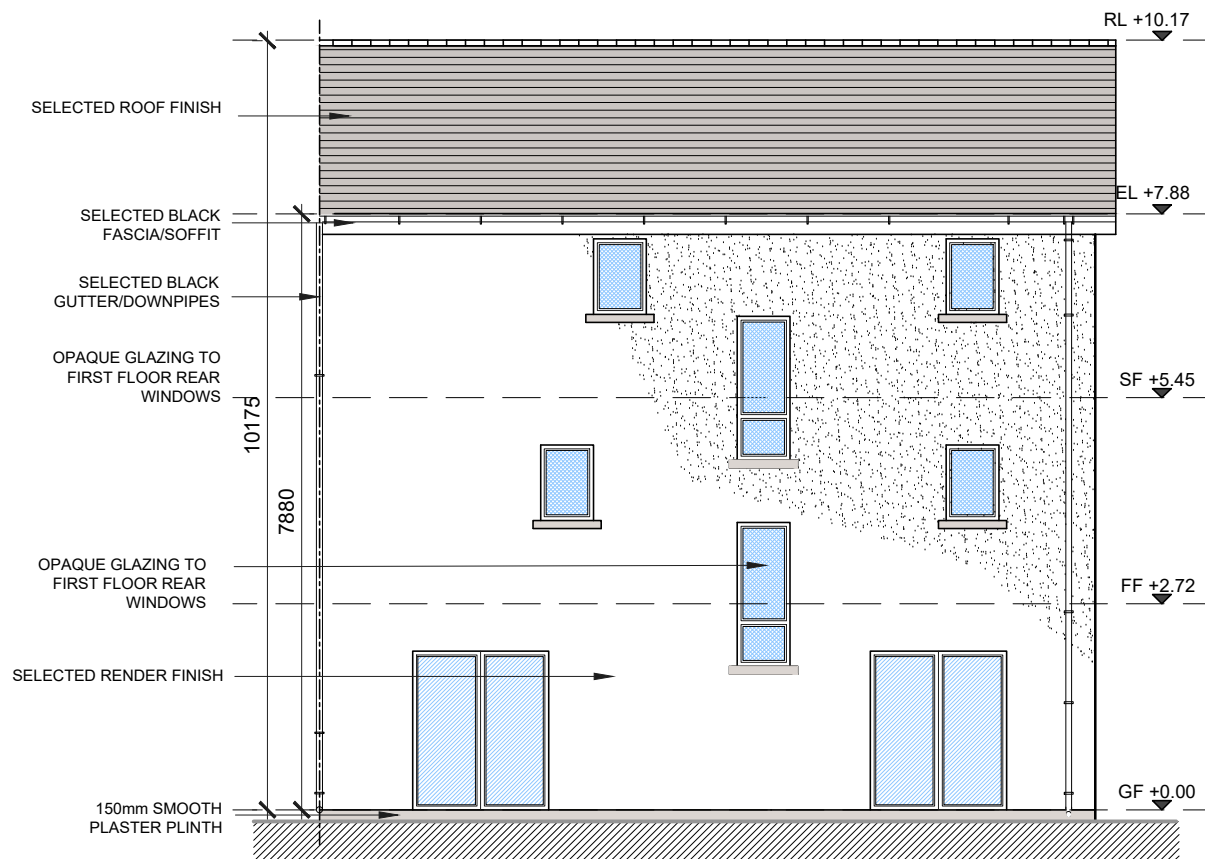

Rear Elevation
SCALE 1:200 @ A3
HOUSE TYPE A2

date	rev	name	chk	note
27.09.24	P1	AL	EJG	ISSUED FOR PLANNING

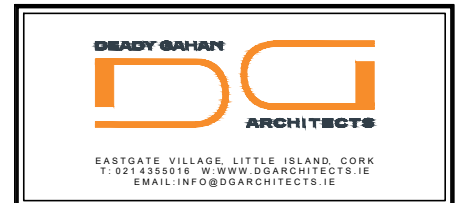

Project
PROPOSED RESIDENTIAL DEVELOPMENT
AT LEHENAGHMORE,
CO. CORK

Drawing title
HOUSE TYPE A2 - 4-BED SEMI DETACHED
ELEVATIONS AND SECTION A-A

Scale 1:100 @ A3	Drawn MP	Checked EJG	Date 05.06.24
Project No. 21175	Drg. No. 21175/P111	Revision P1	

Information \ Comments	Tender
Planning	Construction