


HOUSE TYPE C1

3-bed End Terrace (5 person)


AREA: 101.0 SQ.M.

1,087 SQ.FT.

STORAGE total - 6.9 sq.m.

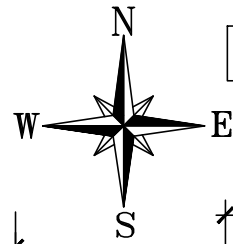


NOTE: UNIT NO. 05 SHOWN
(FFL +85.50)

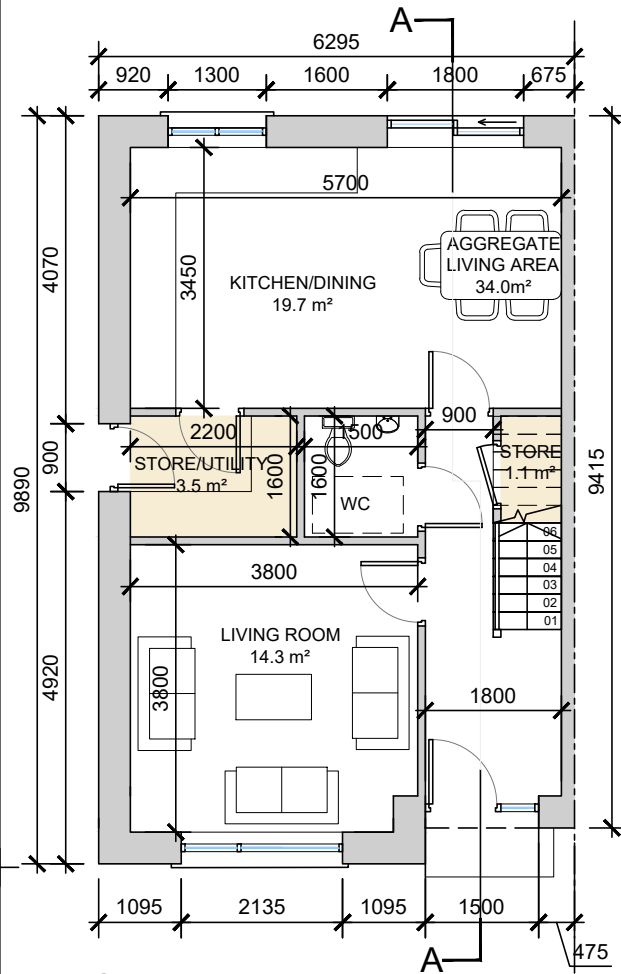

Ground Floor Plan

SCALE 1:100 @ A3

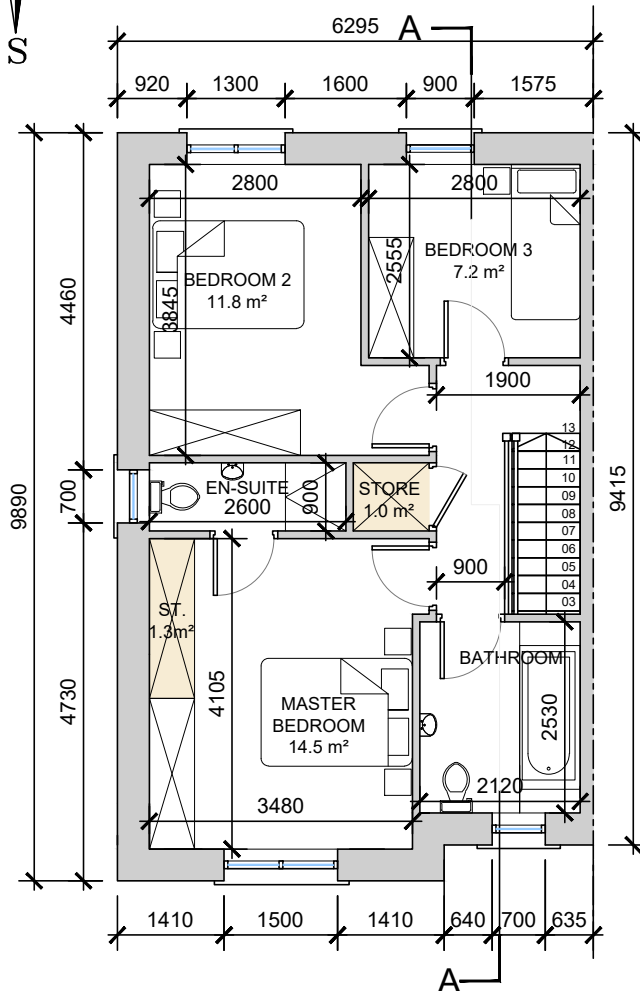

First Floor Plan


SCALE 1:100 @ A3



KEY PLAN

SCALE: 1:5000


C.A.1 C.A.2
C1 C1
C1m C1m

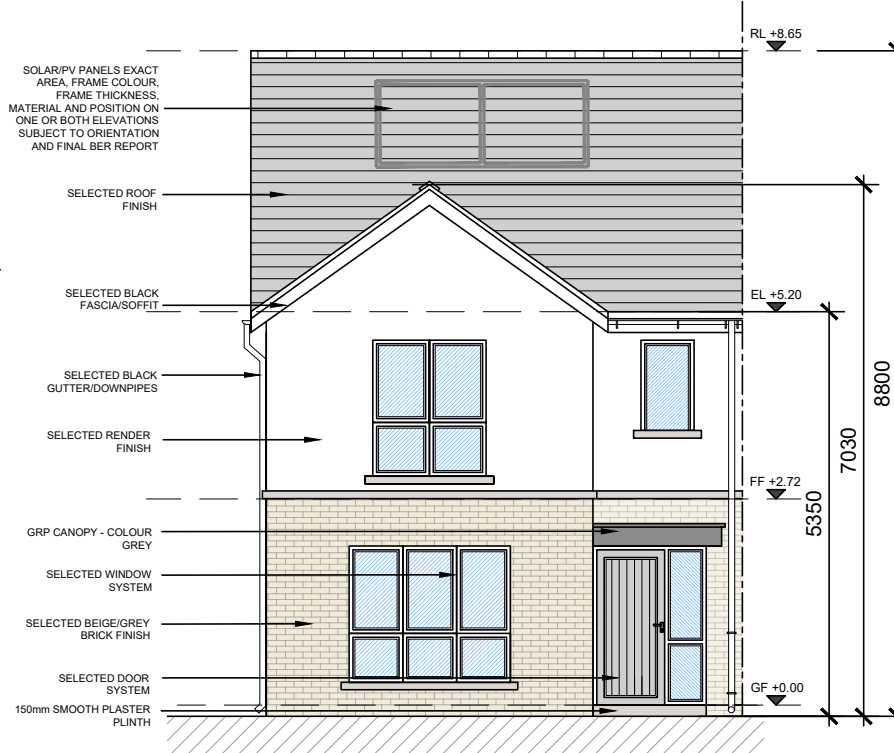

Front Elevation

SCALE 1:100 @ A3

HOUSE TYPE C1

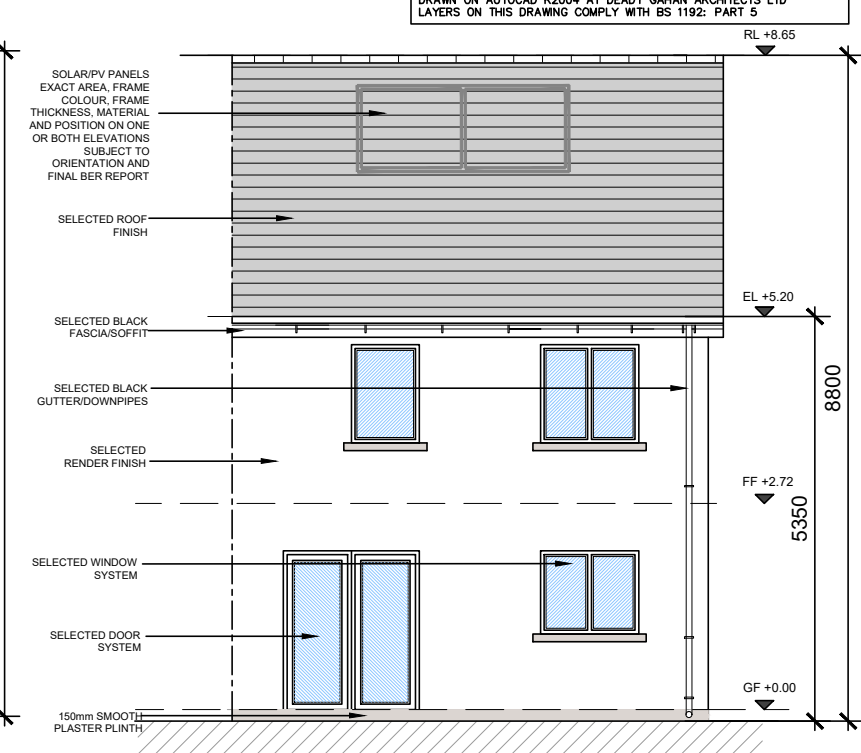

Rear Elevation

SCALE 1:100 @ A3

HOUSE TYPE C1




C.A. 1 - HOUSE TYPE C1

FRONT 3D RENDER



C.A. 2 - HOUSE TYPE C1


FRONT 3D RENDER

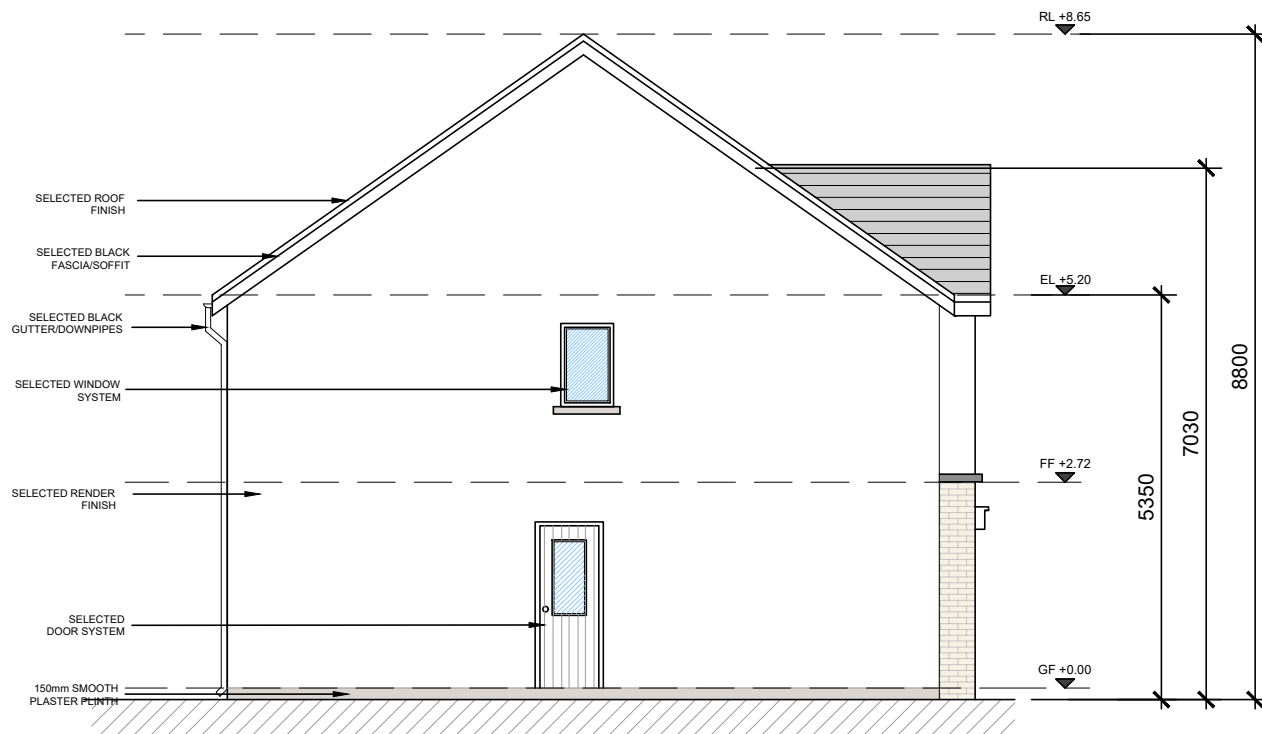

Side Elevation

SCALE 1:200 @ A3

HOUSE TYPE C1

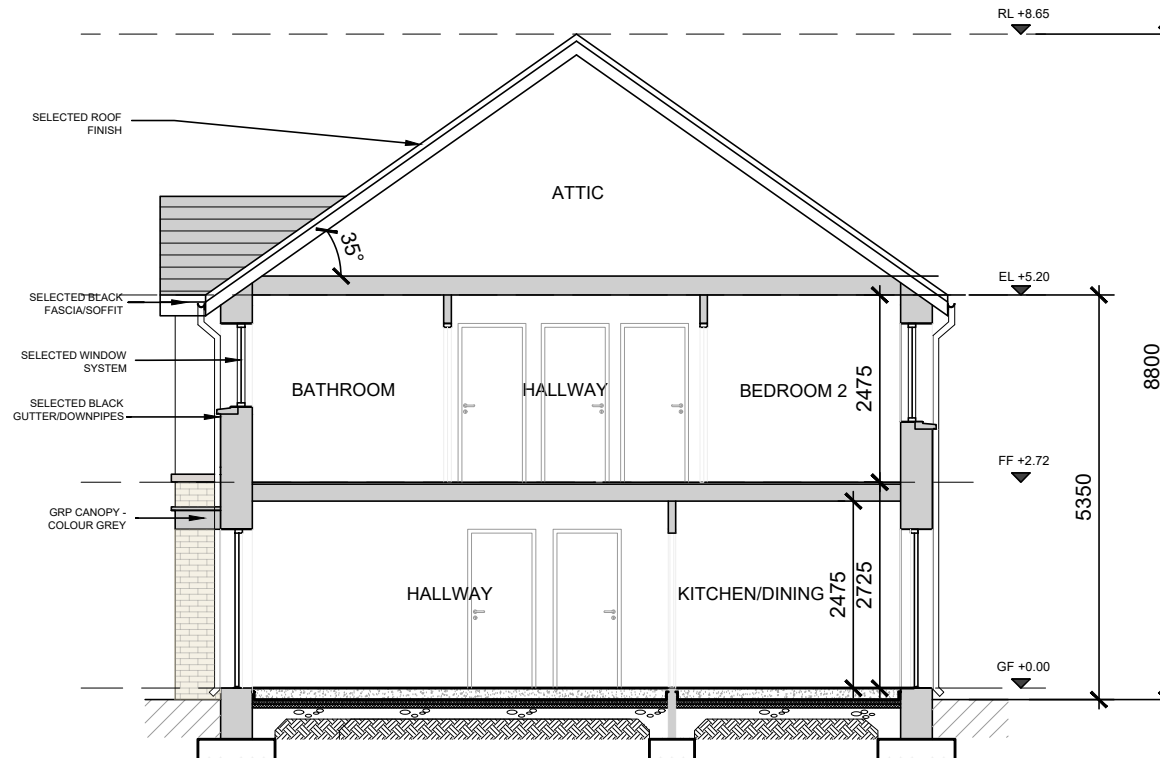

Section A-A


SCALE 1:200 @ A3

HOUSE TYPE C1

NOTE: C1m REFERS TO MIRRORED VERSION OF UNIT TYPE C1

NOTE: POSITION OF NORTH POINT & LEVELS VARY.
SEE SITE PLAN FOR ORIENTATION - DWG NO. 21175P/003

date	rev	name	chk	note
04.10.24	P1	PC	EJG	ISSUED FOR PLANNING

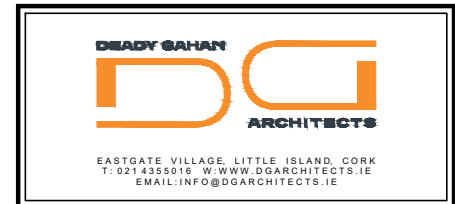

Project
PROPOSED RESIDENTIAL DEVELOPMENT
AT LEHENAGHMORE,
CO. CORK

Drawing title
HOUSE TYPE C1 - 3-BED END TOWNHOUSE
PLANS, ELEVATIONS, SECTION A-A AND 3D RENDER

Scale 1:100 @ A3	Drawn KM	Checked EJG	Date 05.06.24
Project No. 21175	Dwg. No. 21175/P1500	Revision P1	
☐ Information \ Comments			☐ Tender
☐ Planning			☐ Construction