

TYPICAL FRONT (EAST) ELEVATION SCALE 1:50

SELECTED SLATE ROOFING ON TIMBER ROOF STRUCTURE

SELECTED TRIPLE GLAZED ALUMINIUM / TIMBER WINDOWS PCONC SILLS UNDER

ZINC CLAD CANOPY OVER BAY WINDOW AND FRONT DOOR

SELECTED SLATE ROOFING ON TIMBER ROOF STRUCTURE


SELECTED DOUBLE GLAZED ROOFLIGHT OVER STAIRS

SELECTED TRIPLE GLAZED ALUMINIUM / TIMBER WINDOWS PCONC SILLS UNDER

RENDER EXPANSION JOINTS DEPENDING ON BLOCKWORK WALL EXPANSION JOINT REQUIREMENT

ROUGHCAST RENDER WITH PAINT FINISH ON 100mm BLOCK OUTER LEAF 150 CAVITY WITH 110mm PARTIAL FILL INSULATION 100mm BLOCK INNER LEAF

RENDER PLINTH WITH NAPPED FINISH

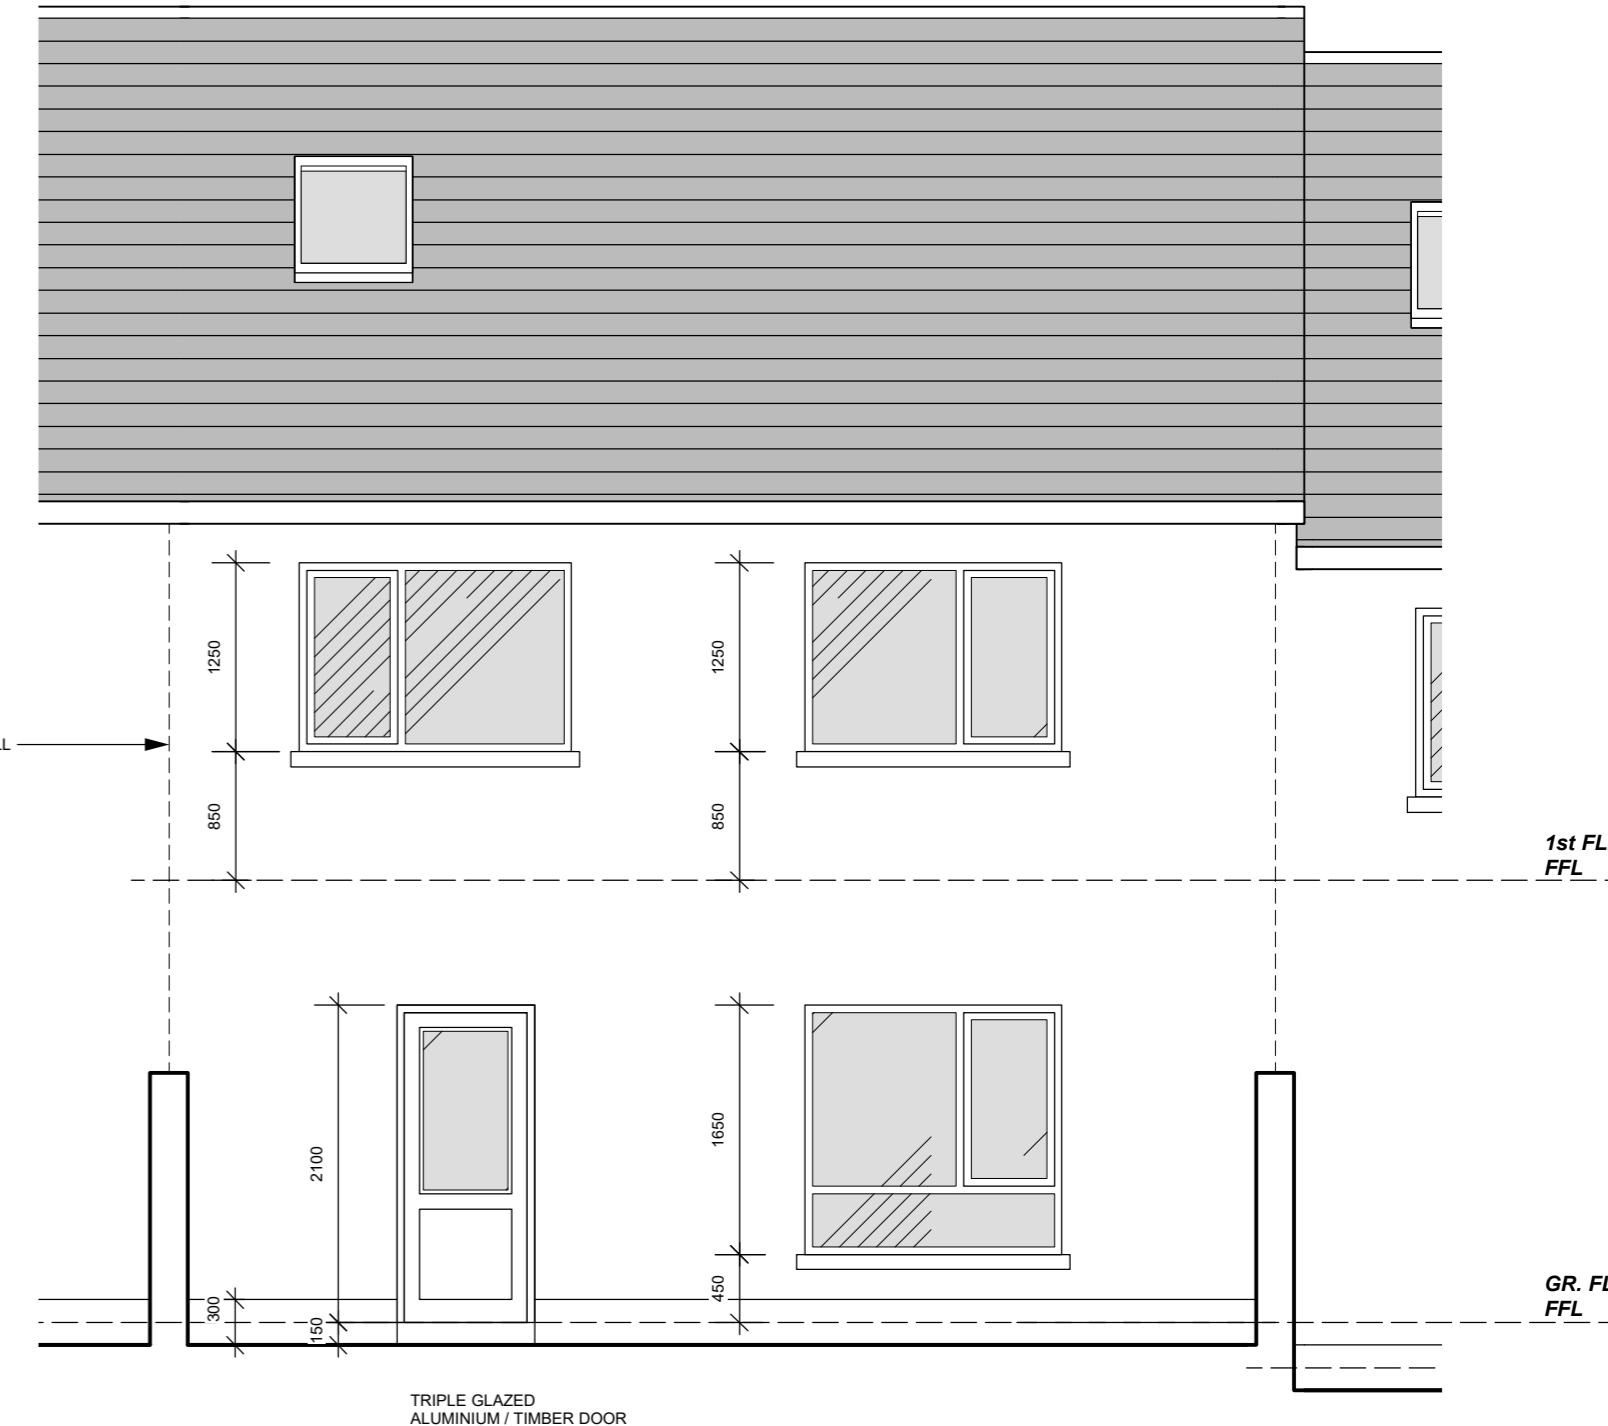

TYPICAL REAR (WEST) ELEVATION SCALE 1:50

Note: Do not scale from drawings; use figured dimensions only This drawing to be read in conjunction with all relevant specifications and drawings All dimensions are in millimetres unless otherwise noted and are to be checked by Contractor on site Any discrepancies are to be notified to the Architect immediately		
Rev.	Description	Date
-	-	-

Project	MADONNA HOUSE SOCIAL HOUSING, STATION ROAD, BALLINCOLIG		Drawing Title	TYPICAL HOUSE - FRONT & REAR ELEVATIONS	
Client	CORK CITY COUNCIL				
Scale	Date	Drawn By	Ref.	Drawing no.	Revision

1:50 (@A2) 02.08.2019 DEREK O'LEARY 1814 PL 302 D



www.olearyad.ie

Ouvane, Rathmore Lawn, South Douglas Road, Cork, Ireland t/ 021 4897737 m/ 087 6898292 e/ studio@olearyad.ie