




All dimensions in millimeters
All levels (in metres) are
related to Malin Head Datum



Figured dimensions only to be used. This drawing is copyright of O'Mahony Pike Architects Ltd. All information is shared as per approved use in accordance with BS1192(2007) + A2(2016), Table 5; Standard Codes for Suitability of Models and Documents. If 'Information Approval Check' is empty, this information has been shared at S0 - WIP.

 


architecture urban design	Dublin	Cork
email: info@omahonypike.com	The Chapel	One South Mall
tel: +353 1 202 7400	Mount St. Anne's	Cork City
fax: +353 1 283 0822	Milltown, Dublin 6	Co. Cork
www.omahonypike.com	D06 XN52 Ireland	T12 CCN3 Ireland

Drawing Title: Proposed Sections AA & BB


Drawing No.: 20001-OMP-00-ZZ-DR-A-3101

Project No.: 20001 Scale @ A1: 1:100
Project Lead: AS Date Printed: 11-04-2022
Drawn By: AR Current Rev.: C1
Model No.: 20001-OMP-00-ZZ-DR-A-3100
Purpose: A1

Suitability - Checked By - Date

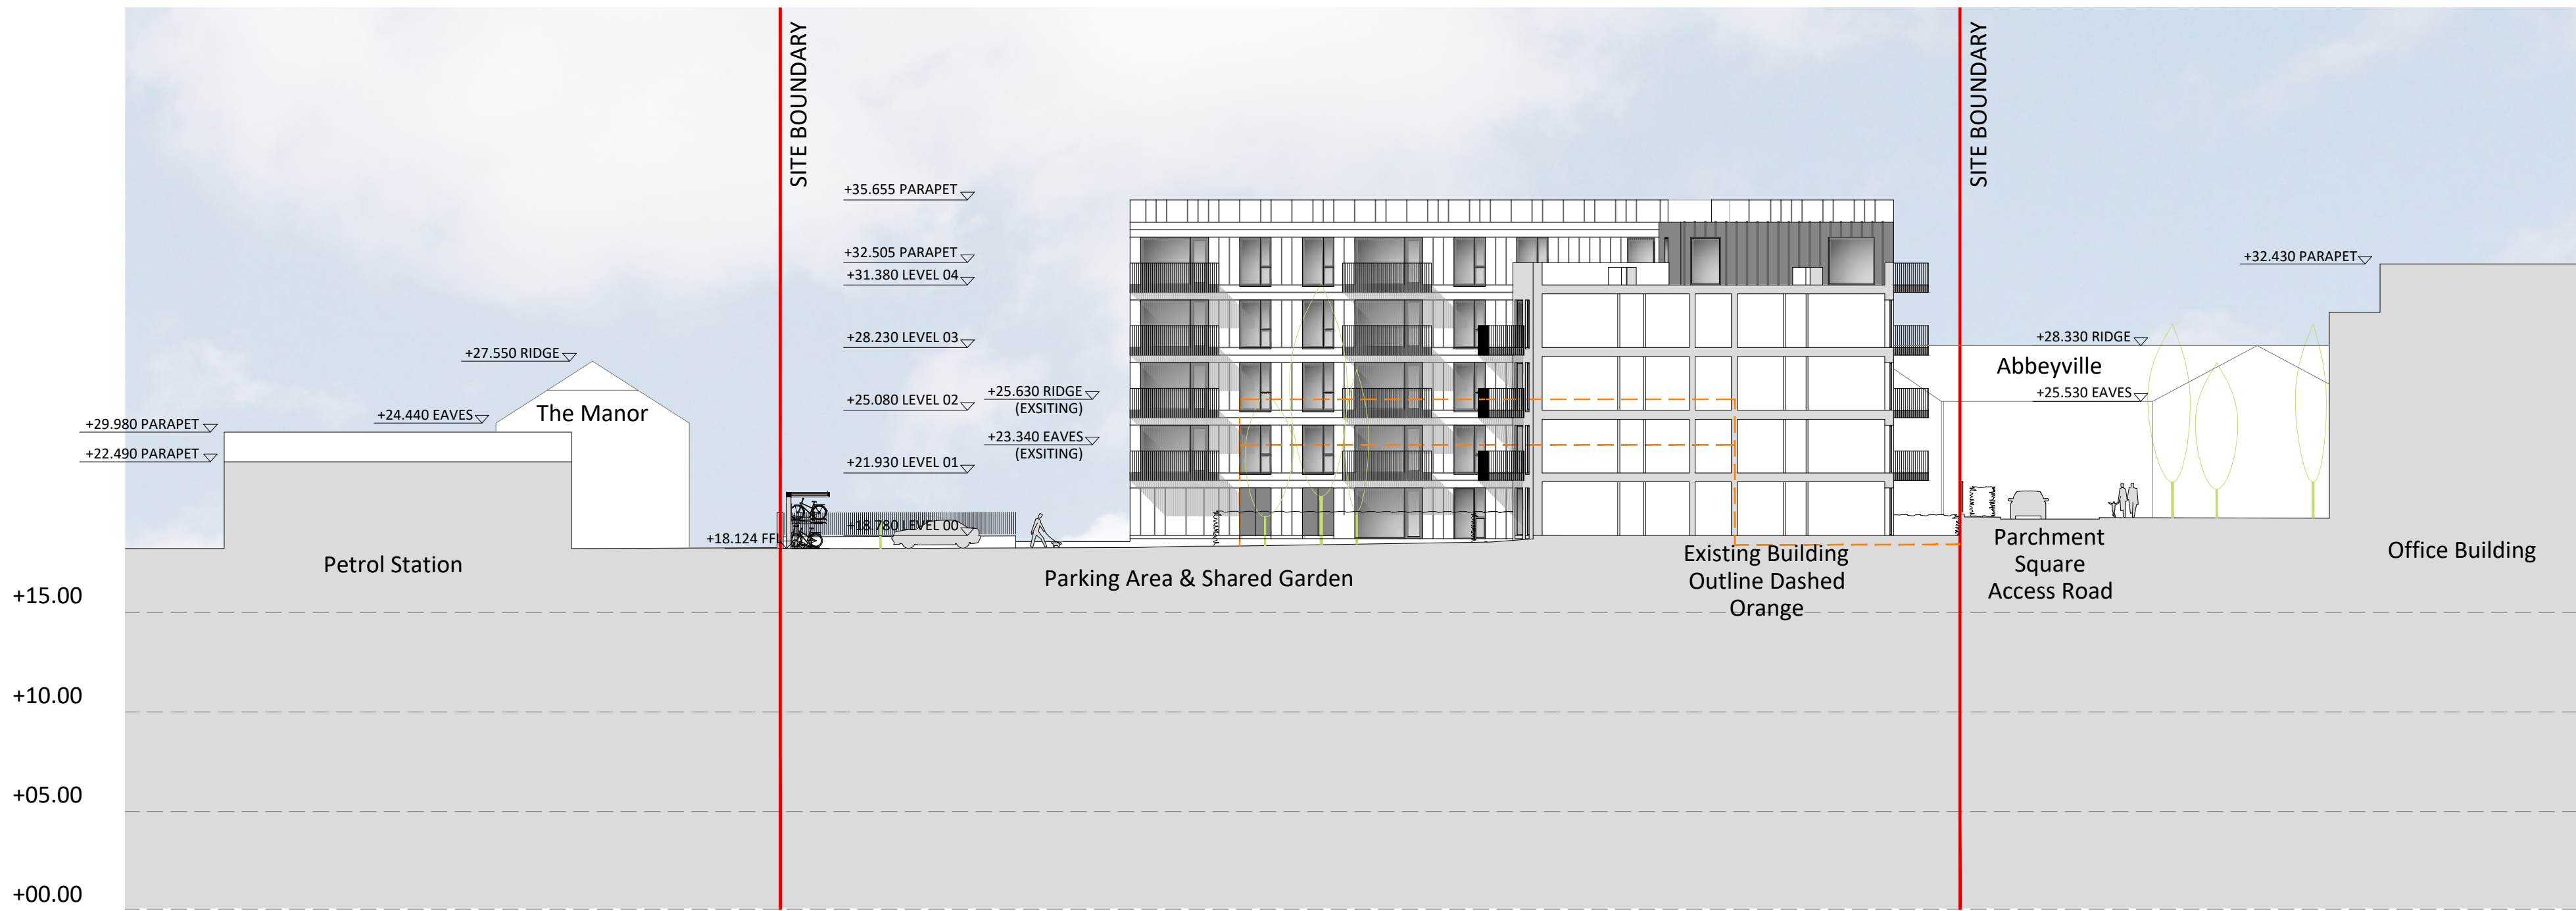


Section AA

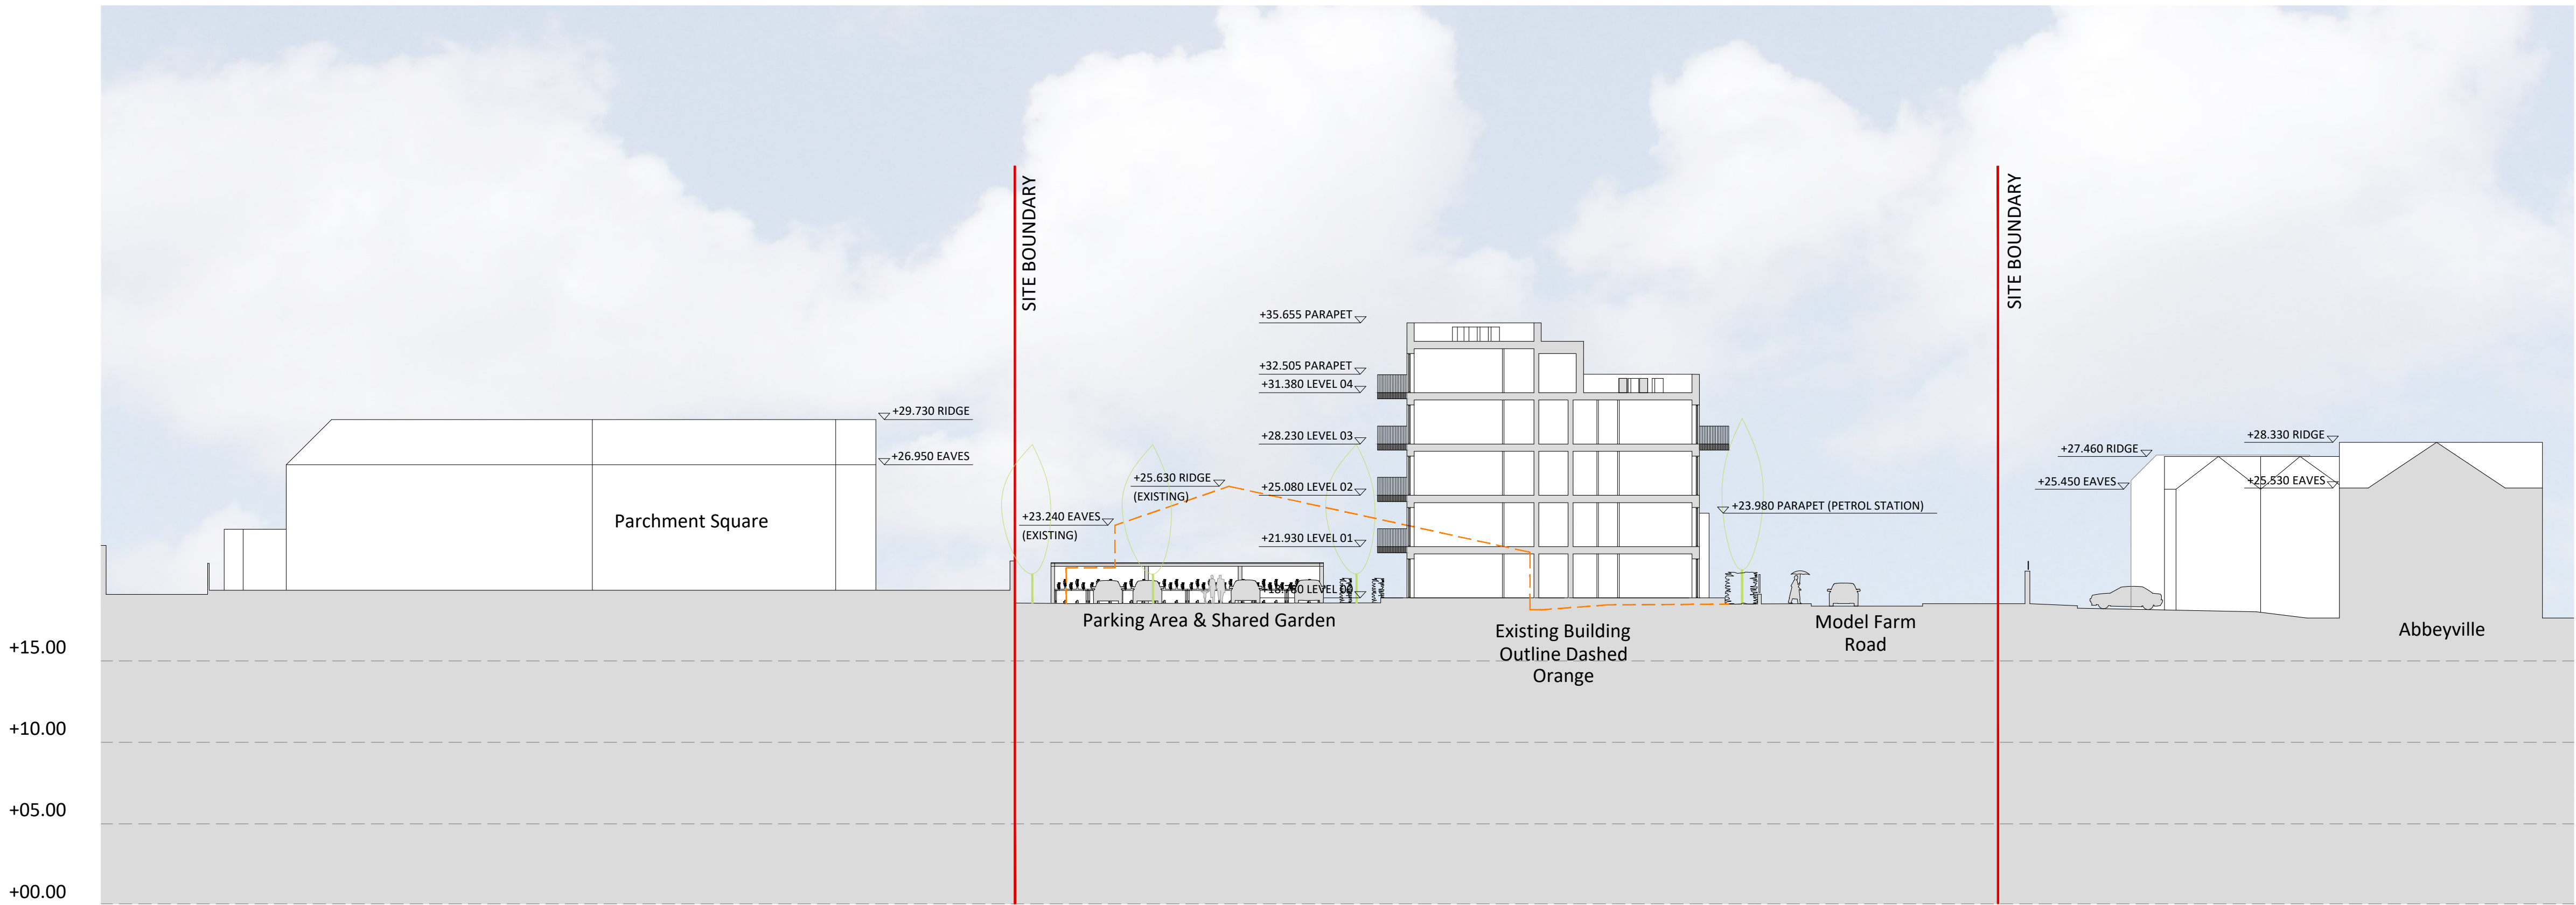

Section BB

Proposed Site Sections AA & BB

All dimensions in millimeters
All levels (in metres) are
related to Malin Head Datum

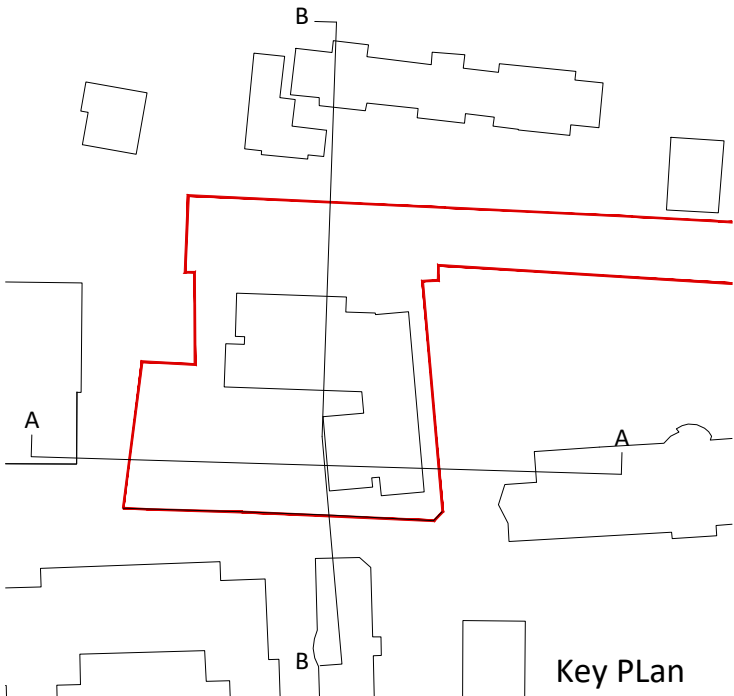

Revision Description	Date	Rev. No.	Issued by
Issued for Planning	11-04-2022	C1	AW

Figured dimensions only to be used. This drawing is copyright of O'Mahony Pike Architects Ltd. All information is shared as per approved use in accordance with BS1192(2007) + A2(2016), Table 5; Standard Codes for Suitability of Models and Documents. If 'Information Approval Check' is empty, this information has been shared at S0 - WIP.

o'mahony pike

architecture|urban design
email: info@omahonypike.com
tel: +353 1 202 7400
fax: +353 1 283 0822
www.omahonypike.com

Dublin
The Chapel
Mount St. Anne's
Milltown, Dublin 6
D06 XN52 Ireland

Cork
One South Mall
Cork City
Co. Cork
T12 CN3 Ireland


Project: Westside
Location: Model Farm Road, Cork
Client: Cork City Council

Drawing Title: Proposed Site Sections AA & BB
Drawing No.: 20001-OMP-00-ZZ-DR-A-3100

Project No.: 20001
Project Lead: AS
Drawn By: AR
Model No.: 20001-OMP-00-ZZ-DR-A-3100
Purpose: A1



Scale @ A1: 1:250
Date Printed: 11-04-2022
Current Rev.: C1

Suitability - Checked By - Date

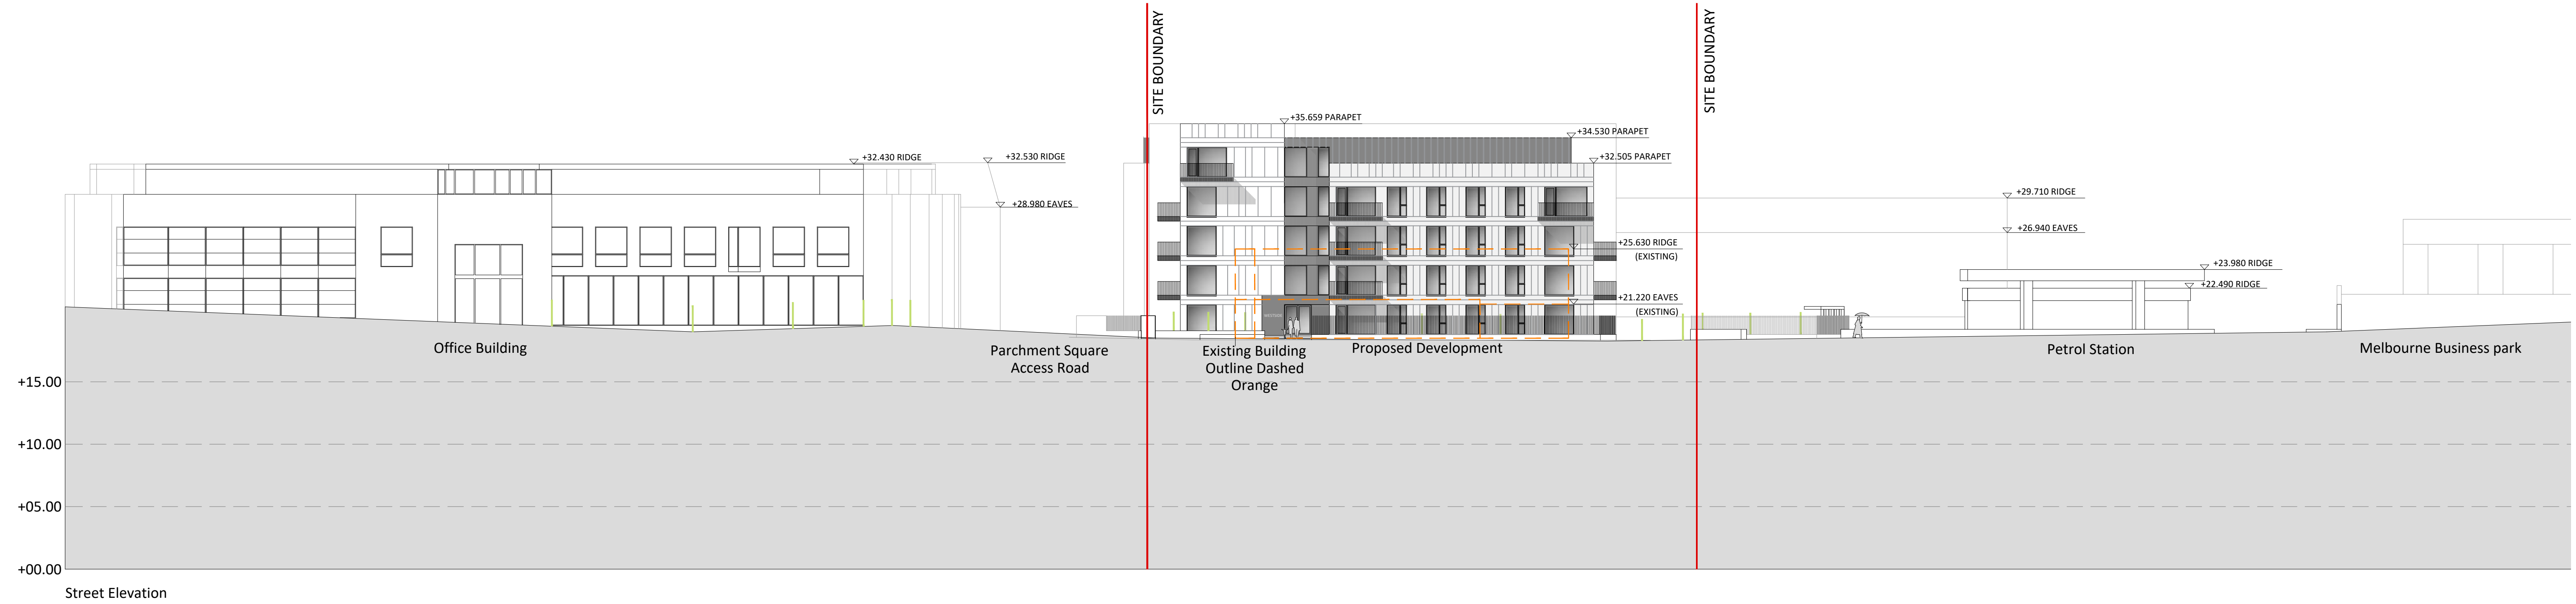

Proposed Street Elevation - Model Farm Road

All dimensions in millimeters
All levels (in metres) are
related to Malin Head Datum

 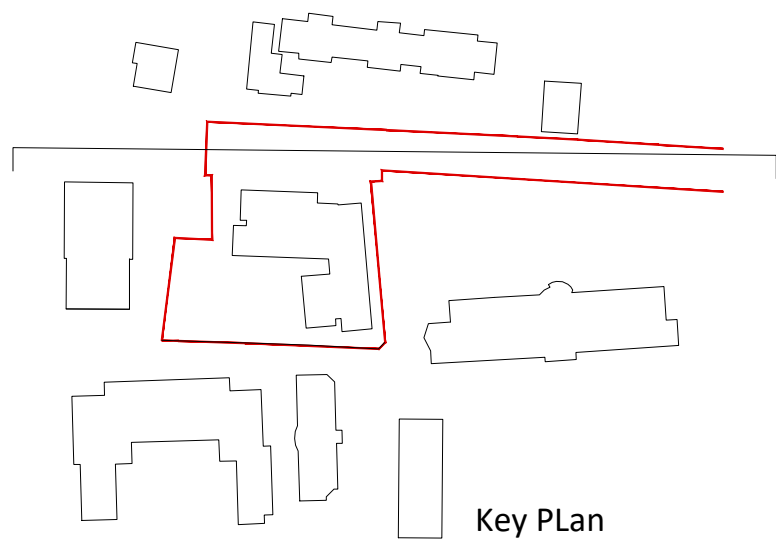

Revision	Description	Date	Rev. No.	Issued by
1	Issued for Planning	11-04-2022	C1	AW

Figured dimensions only to be used. This drawing is copyright of O'Mahony Pike Architects Ltd. All information is shared as per approved use in accordance with BS1192(2007) + A2(2016), Table 5; Standard Codes for Suitability of Models and Documents. If 'Information Approval Check' is empty, this information has been shared at S0 - WIP.



architecture|urban design
email: info@omahonypike.com
tel: +353 1 202 7400
fax: +353 1 283 0822
www.omahonypike.com

Dublin
The Chapel
Mount St. Anne's
Milltown, Dublin 6
D06 XN52 Ireland

Cork
26 South Mall
Cork City
Co. Cork
T12 R2RV Ireland

Project:	Westside
Location:	Model Farm Road, Cork
Client:	Cork City Council

Drawing Title:	Proposed Street Elevation - Model Farm Road
Drawing No.:	20001-OMP-00-ZZ-DR-A-2102

Project No.: 20001

Project Lead: AS

Drawn By: AW

Model No.: 20001-OMP-00-ZZ-DR-A-2102


Purpose: A1

Scale @ A1: 1:250

Date Printed: 11-04-2022

Current Rev.: C1

Submittal - Checked By - Date

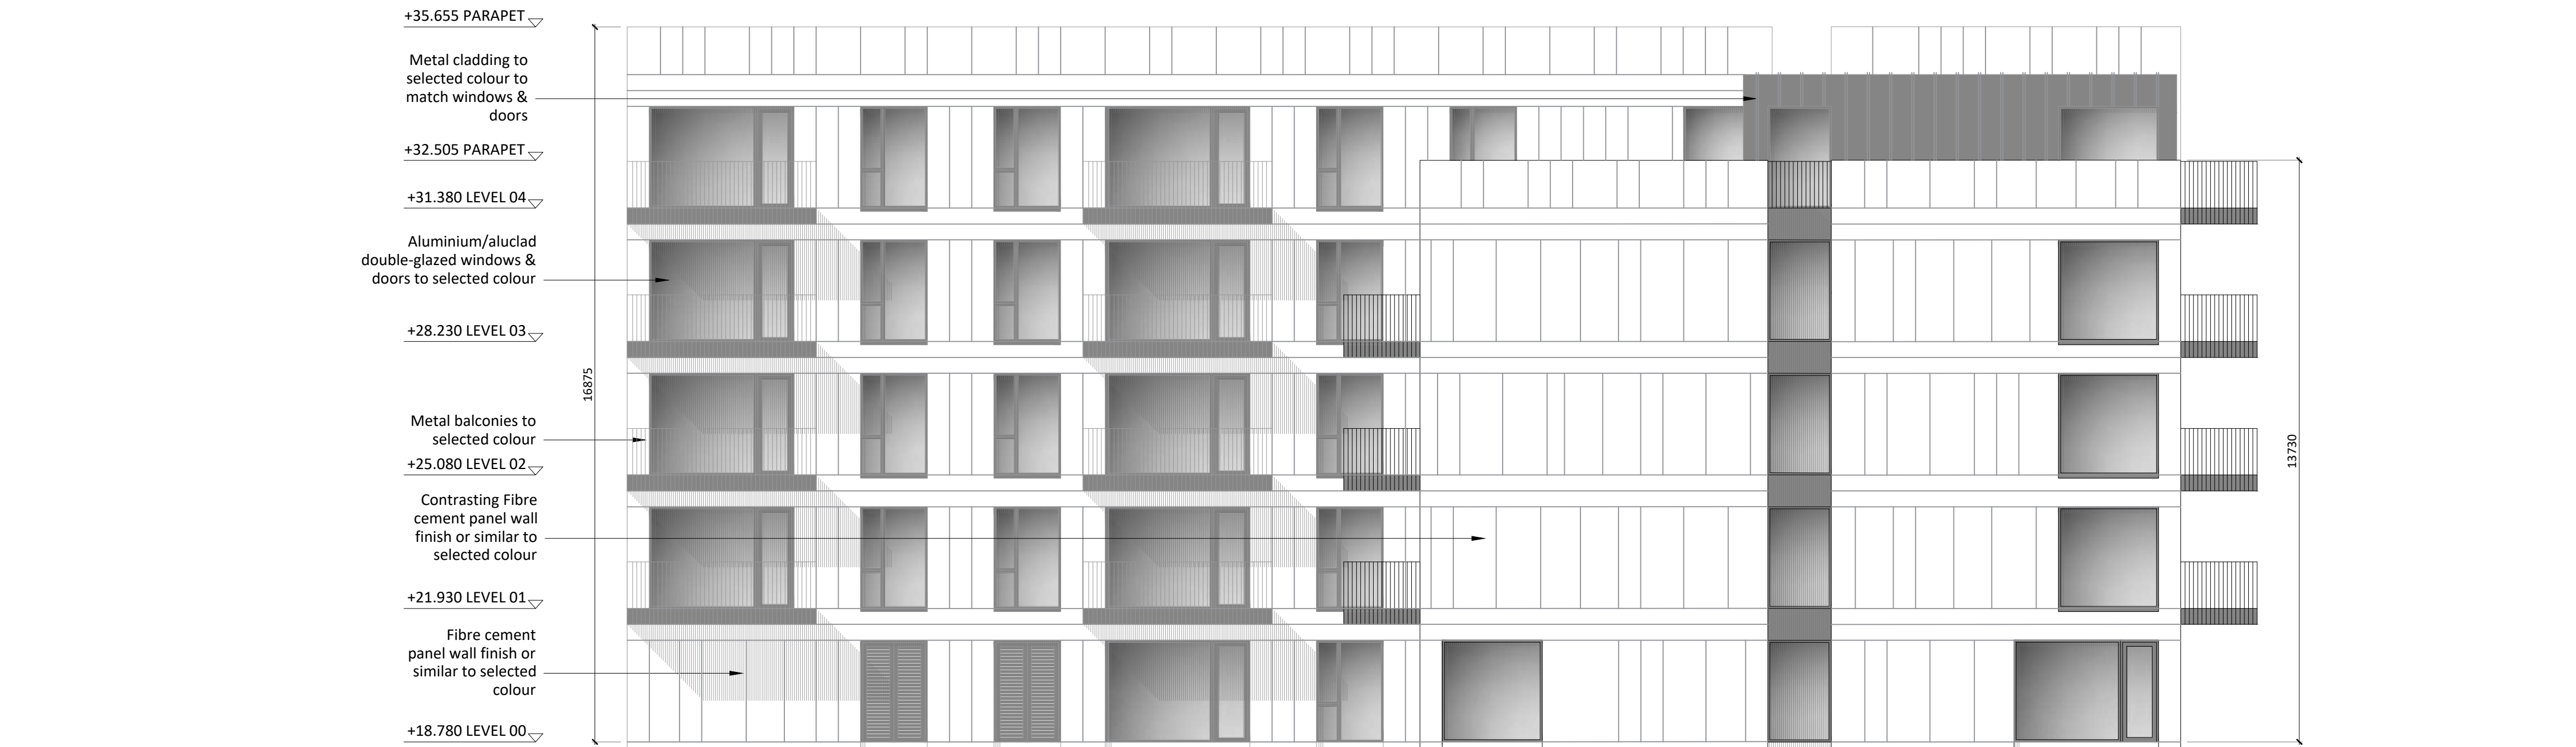


South Elevation



West Elevation

Proposed South & West Elevations

All dimensions in millimeters
All levels (in metres) are
related to Malin Head Datum

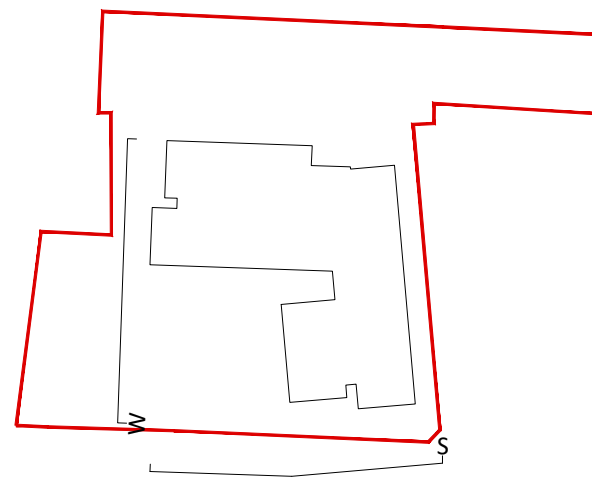

Key Plan

Revision Description	Date	Rev. No.	Issued by
Issued for Planning	11-04-2022	C1	AW

Figured dimensions only to be used. This drawing is copyright of O'Mahony Pike Architects Ltd. All information is shared as per approved use in accordance with BS1192(2007) + A2(2016), Table 5; Standard Codes for Suitability of Models and Documents. If 'Information Approval Check' is empty, this information has been shared at S0 - WIP.

o'mahony pike

architecture|urban design
email: info@omahonypike.com
tel: +353 1 202 7400
fax: +353 1 283 0822
www.omahonypike.com

Dublin
The Chapel
Mount St. Anne's
Milltown, Dublin 6
D06 XN52 Ireland

Cork
One South Mall
Cork City
Co. Cork
T12 CN3 Ireland

Project: Westside
Location: Model Farm Road, Cork
Client: Cork City Council

Drawing Title: Proposed South & West Elevations

Drawing No.: 20001-OMP-00-ZZ-DR-A-2101

Project No.: 20001
Project Lead: AS
Drawn By: AR
Model No.: 20001-OMP-00-ZZ-DR-A-2100
Purpose: A1

Scale @ A1: 1:100
Date Printed: 11-04-2022
Current Rev.: C1

Suitability - Checked By - Date




North Elevation to Model Farm Road



East Elevation

Proposed North & East Elevations

All dimensions in millimeters
All levels (in metres) are
related to Malin Head Datum

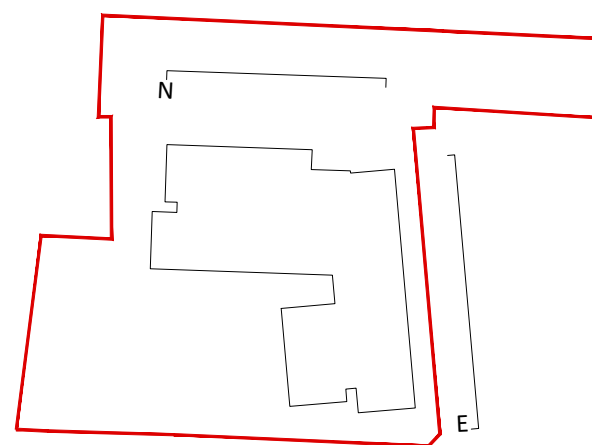

Key Plan

Revision Description	Date	Rev. No.	Issued by
Issued for Planning	11-04-2022	C1	AW

omahony pike

architecture|urban design
email: info@omahonypike.com
tel: +353 1 202 7400
fax: +353 1 283 0822
www.omahonypike.com

Dublin
The Chapel
Mount St. Anne's
Milltown, Dublin 6
D06 XN52 Ireland

Cork
One South Mall
Cork City
Co. Cork
T12 CCN3 Ireland

Project: Westside
Location: Model Farm Road, Cork
Client: Cork City Council

Project No.: 20001
Project Lead: AS
Drawn By: AR
Model No.: 20001-OMP-00-ZZ-DR-A-2100
Purpose: A1





Scale @ A1: 1:100
Date Printed: 11-04-2022
Current Rev.: C1

Drawing Title: Proposed North & East Elevations

Drawing No.: 20001-OMP-00-ZZ-DR-A-2100


Figured dimensions only to be used. This drawing is copyright of O'Mahony Pike Architects Ltd. All information is shared as per approved use in accordance with BS1192(2007) + A2(2016), Table 5; Standard Codes for Suitability of Models and Documents. If 'Information Approval Check' is empty, this information has been shared at S0 - WIP.

Suitability - Checked By - Date

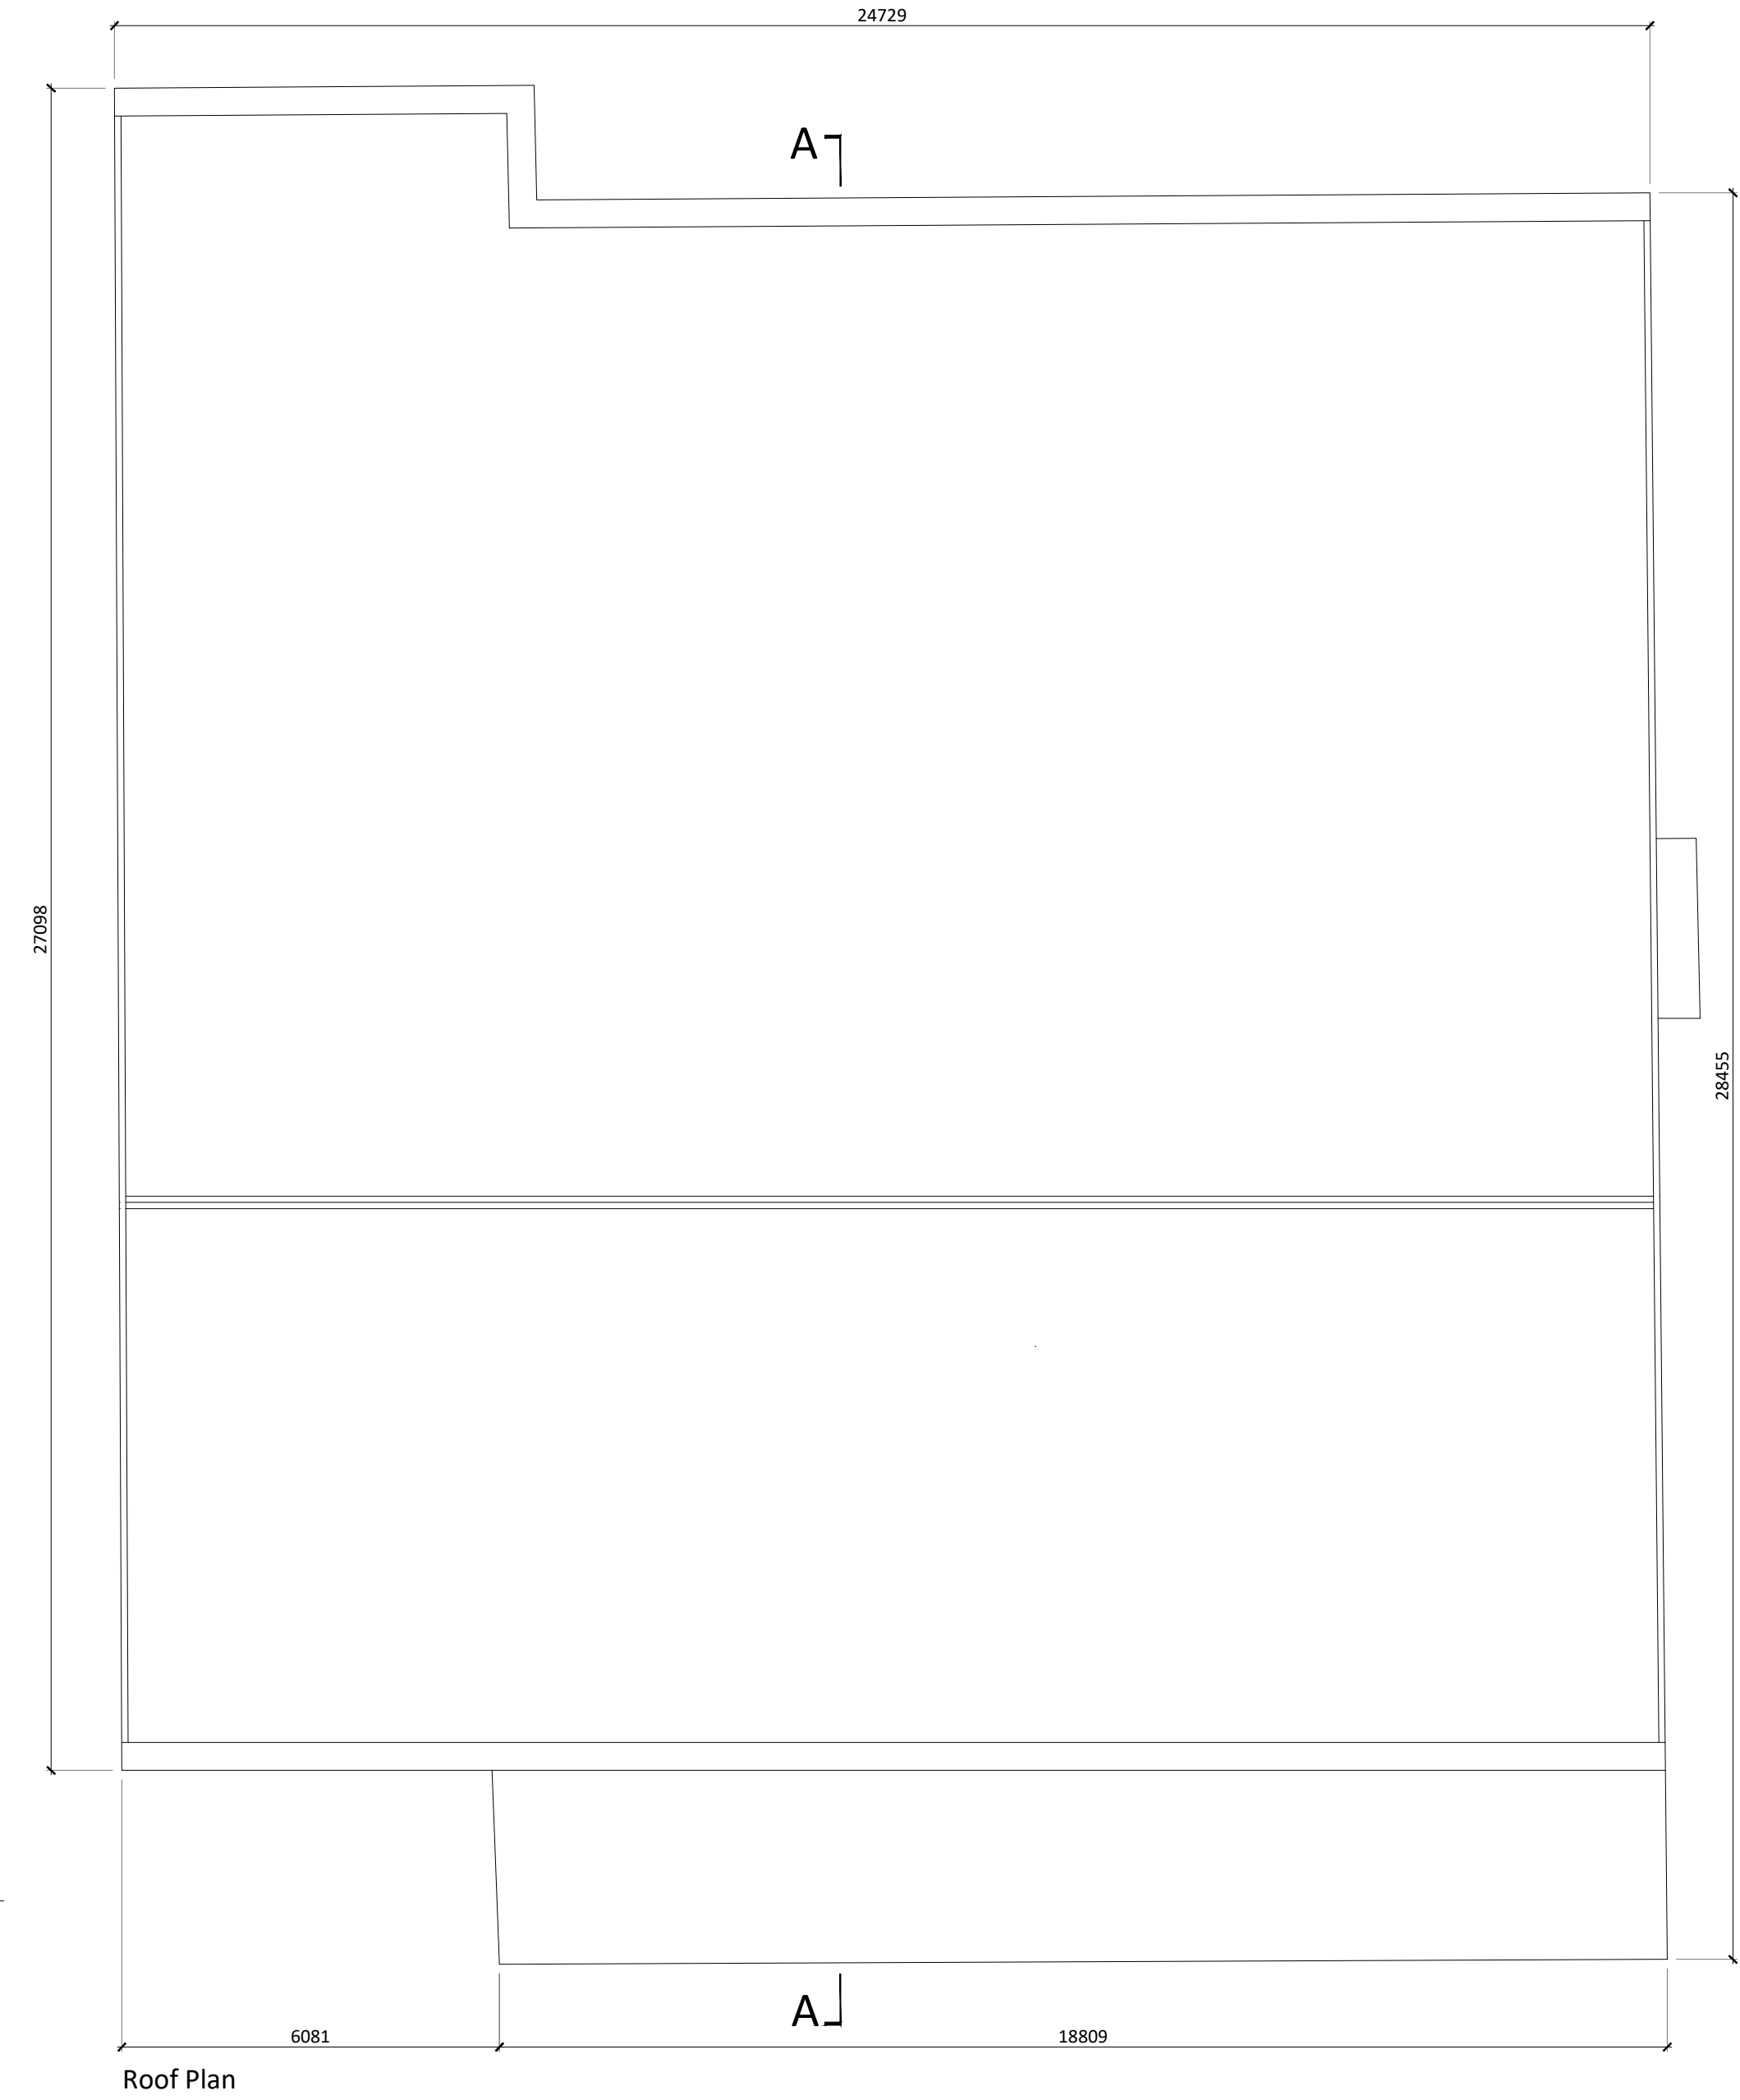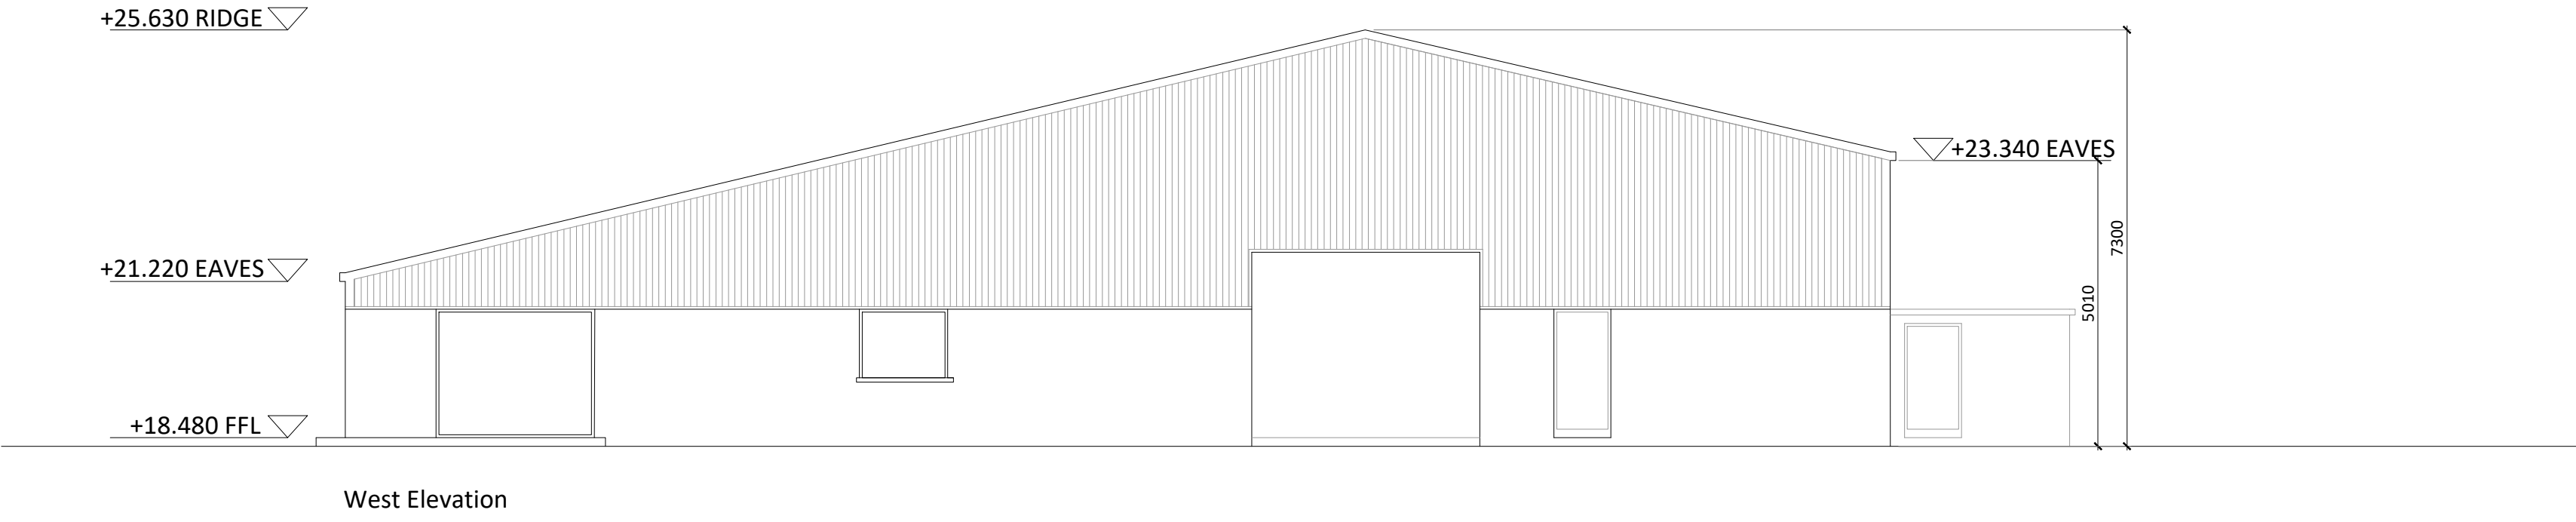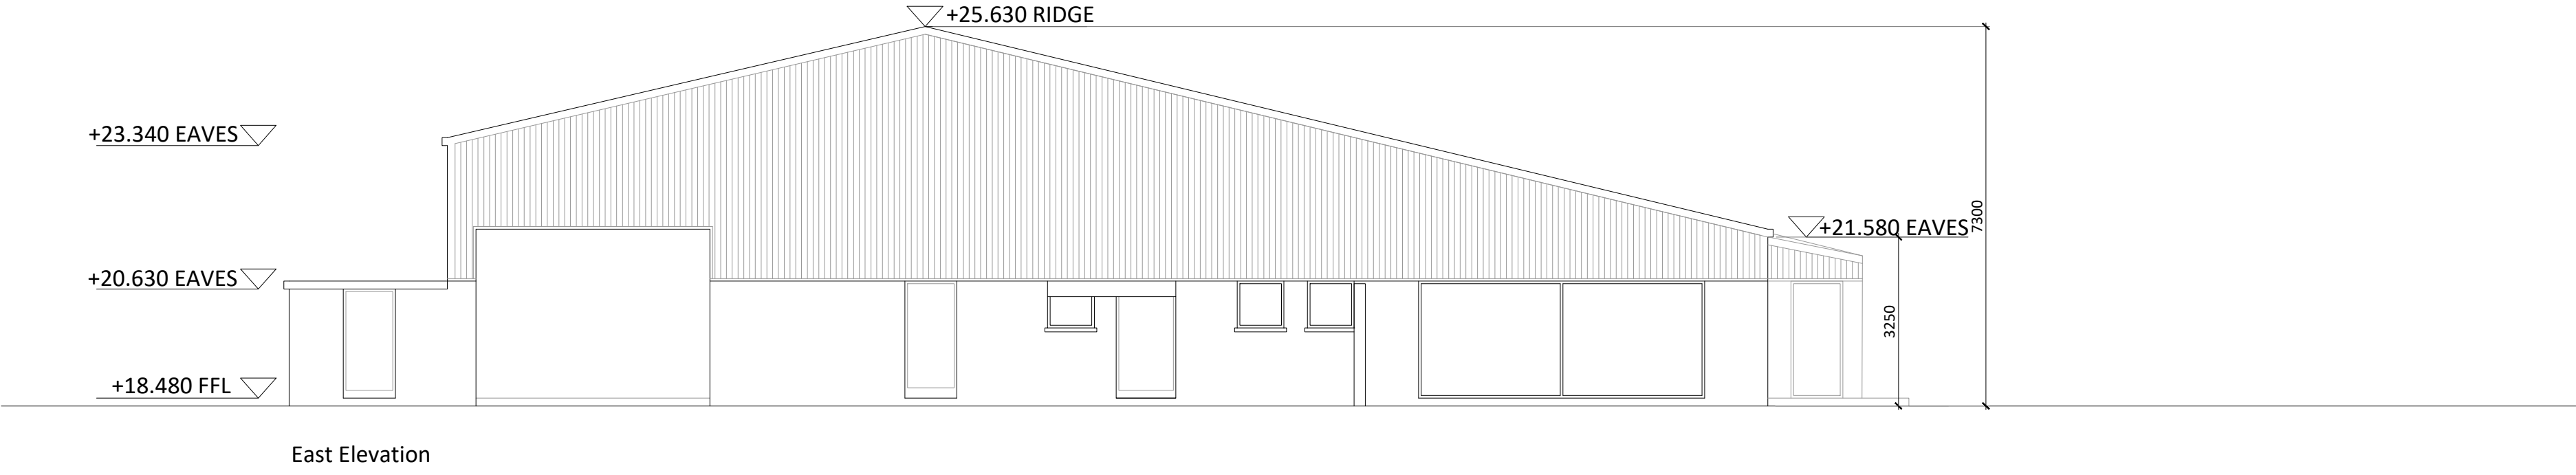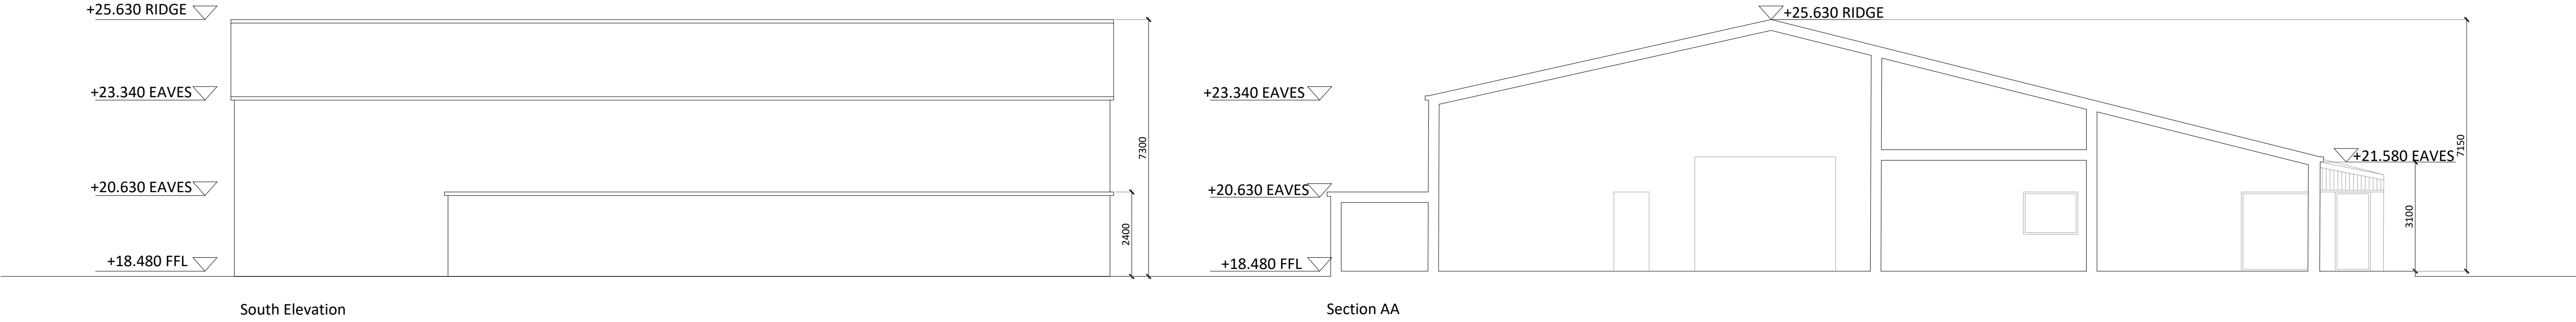


Existing Building to be Demolished - 705m²

All dimensions in millimeters
All levels (in metres) are
related to Malin Head Datum

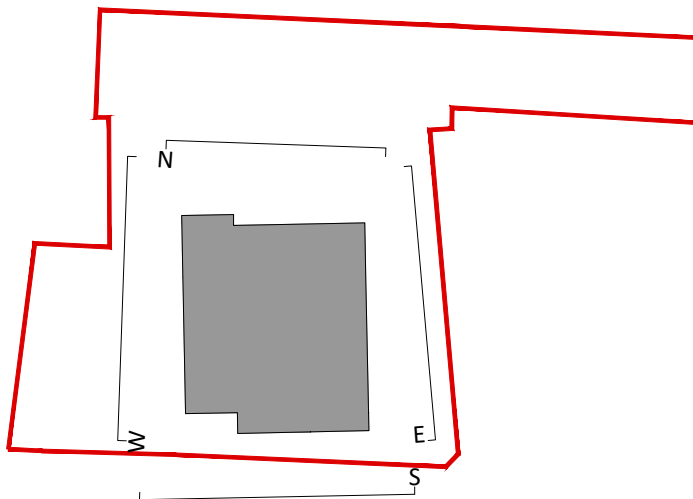

Key Plan

 

Revision Description	Date	Rev. No.	Issued by
Issued for Planning	11-04-2022	C1	AW

Figured dimensions only to be used. This drawing is copyright of O'Mahony Pike Architects Ltd. All information is shared as per approved use in accordance with BS1192(2007) + A2(2016), Table 5; Standard Codes for Suitability of Models and Documents. If 'Information Approval Check' is empty, this information has been shared at S0 - WIP.

o'mahony pike

architecture|urban design
email: info@omahonypike.com
tel: +353 1 202 7400
fax: +353 1 283 0822
www.omahonypike.com

Dublin
The Chapel
Mount St. Anne's
Milltown, Dublin 6
D06 XN52 Ireland

Cork
One South Mall
Cork City
Co. Cork
T12 CN3 Ireland

Project: Westside
Location: Model Farm Road, Cork
Client: Cork City Council

Drawing Title: Existing Building to be Demolished

Drawing No.: 20001-OMP-00-SX-DR-A-1103

Project No.: 20001

Project Lead: AS

Drawn By: AW

Model No.: 20001-OMP-00-SX-DR-A-1103

Purpose: A1

Scale @ A1: 1:100

Date Printed: 11-04-2022

Current Rev.: C1

Suitability - Checked By - Date

