


DO NOT SCALE. WORK TO FIGURED DIMENSIONS ONLY.
ALL EXISTING DIMENSIONS TO BE CHECKED ON SITE.
DRAWN ON AUTOCAD R2004 AT DEADY GAHAN ARCHITECTS LTD
LAYERS ON THIS DRAWING COMPLY WITH BS 1192: PART 5



date	rev	name	chk	note
30.06.22	P1	LM	EJG	ISSUE FOR PLANNING

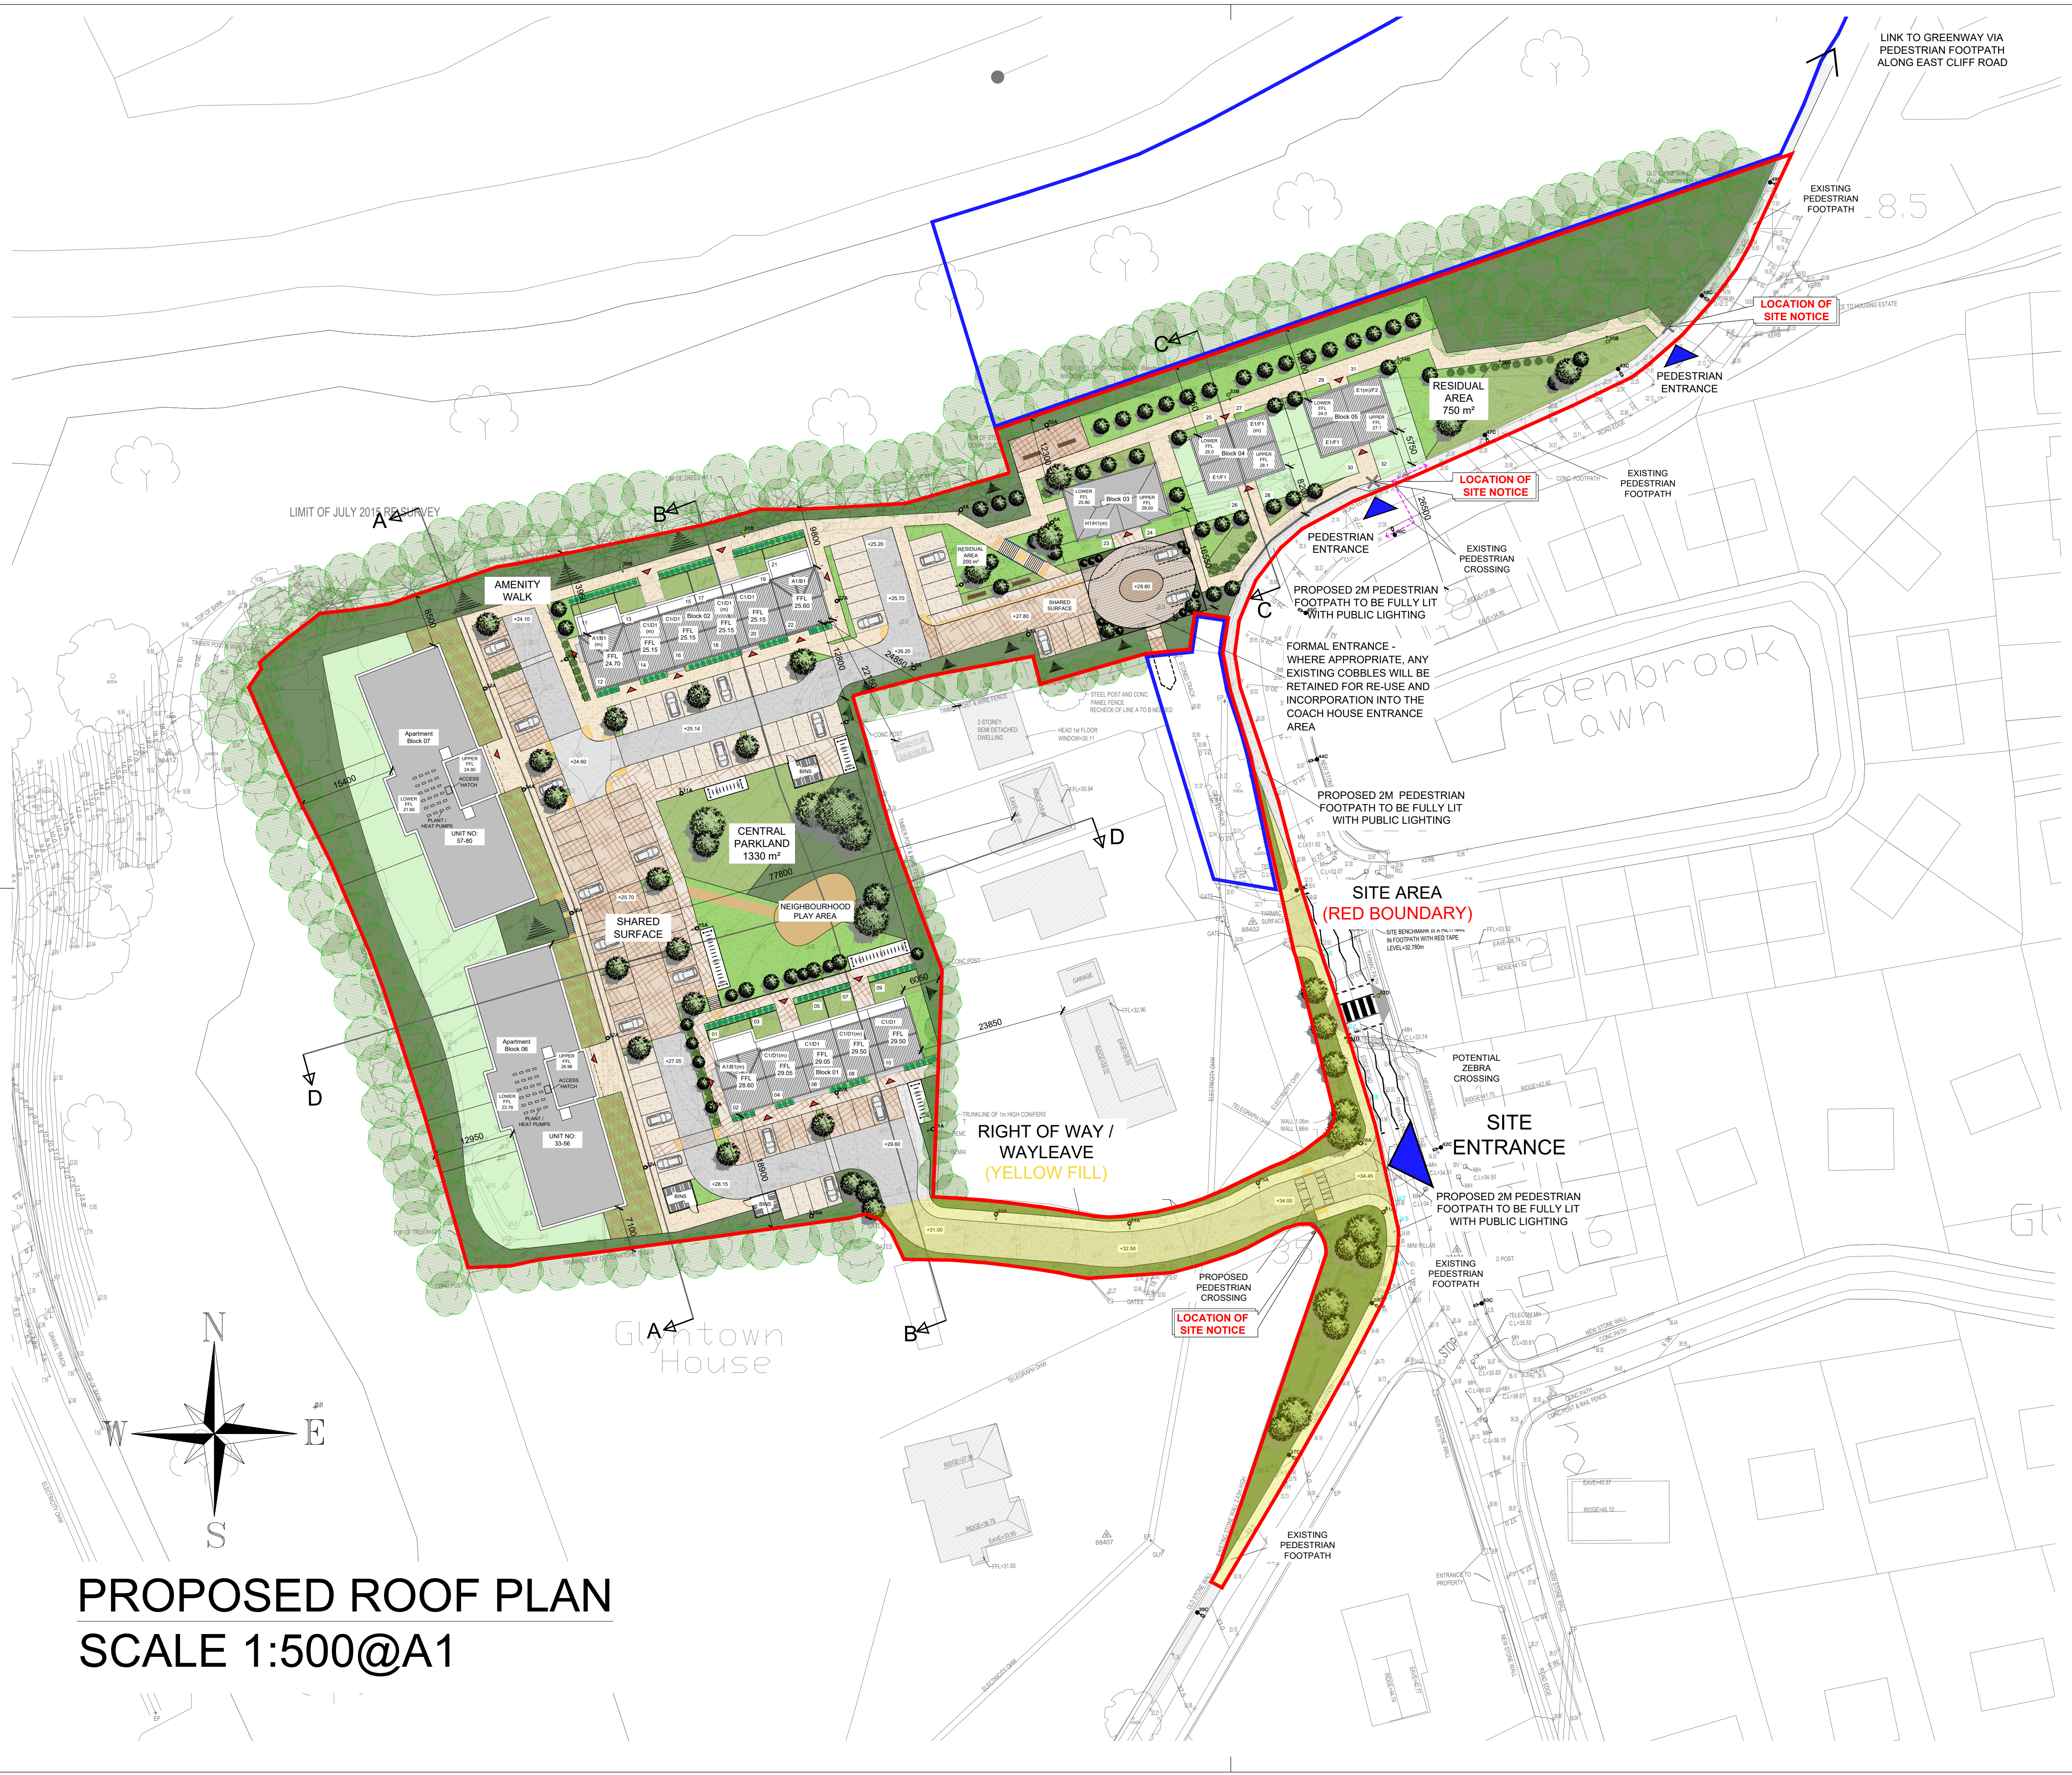

EASTGATE VILLAGE, LITTLE ISLAND, CORK
T: 021 4355016 W: WWW.DGARCHITECTS.IE
EMAIL: INFO@DGARCHITECTS.IE

Project
PROPOSED RESIDENTIAL DEVELOPMENT
AT GLYNTOWN, GLANMIRE,
CO. CORK

Drawing title
PROPOSED ROOF PLAN

Scale	Drawn	Checked	Date
1:500 @A1	PD	EJG	16.12.21

Project No.	Drg. No.	Revision
21061	21061/P/003B	P1

☐ Information \ Comments	☐ Tender
☒ Planning	☐ Construction