




Block 02 | 3D Render: Front View




Block 02 | 3D Render: Rear View

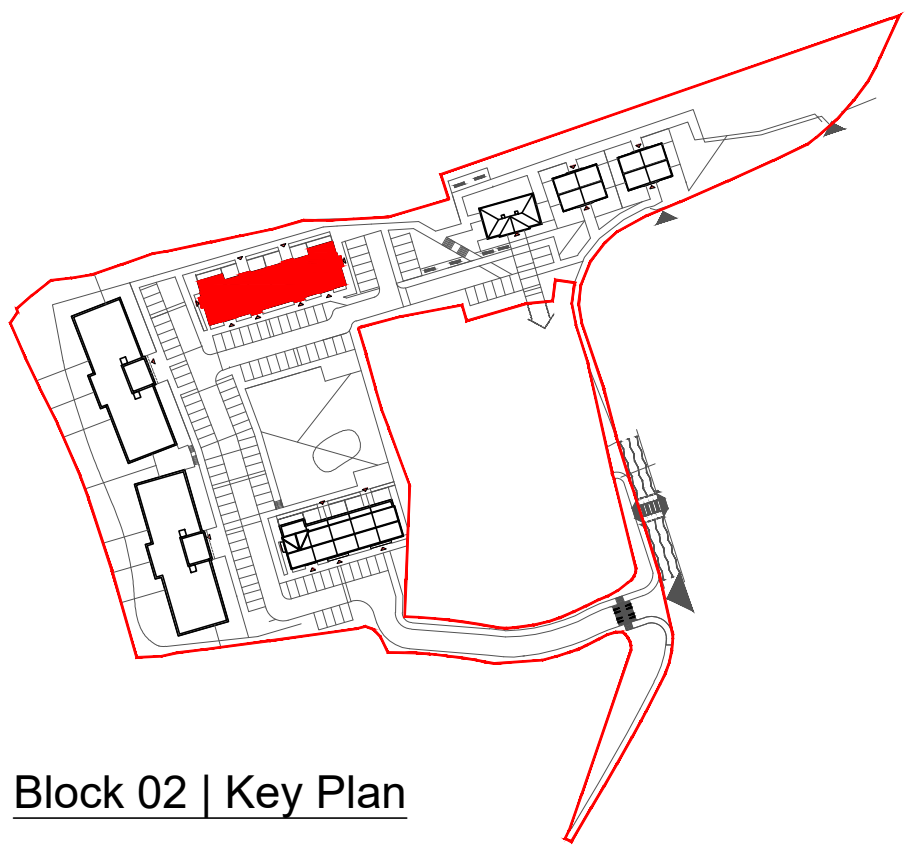

Block 02 | Key Plan

date	rev	name	chk	note
22.06.22	P1	COC	EJG	ISSUE FOR PLANNING

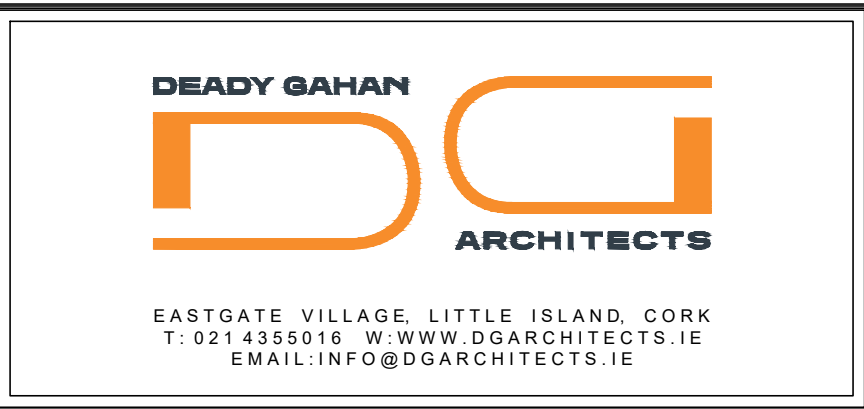



Project
PROPOSED RESIDENTIAL DEVELOPMENT
AT GLYNTOWN, GLANMIRE,
CO. CORK

Drawing title
BLOCK 02:
PROPOSED GROUND & FIRST FLOOR PLAN, KEY PLAN & 3D RENDERS


Scale	Drawn	Checked	Date
1:100 @A1	PD	EJG	14.01.22

Project No.	Drg. No.	Revision
21061	21061/P/201	P1


☐ Information \ Comments	☐ Tender
☒ Planning	☐ Construction

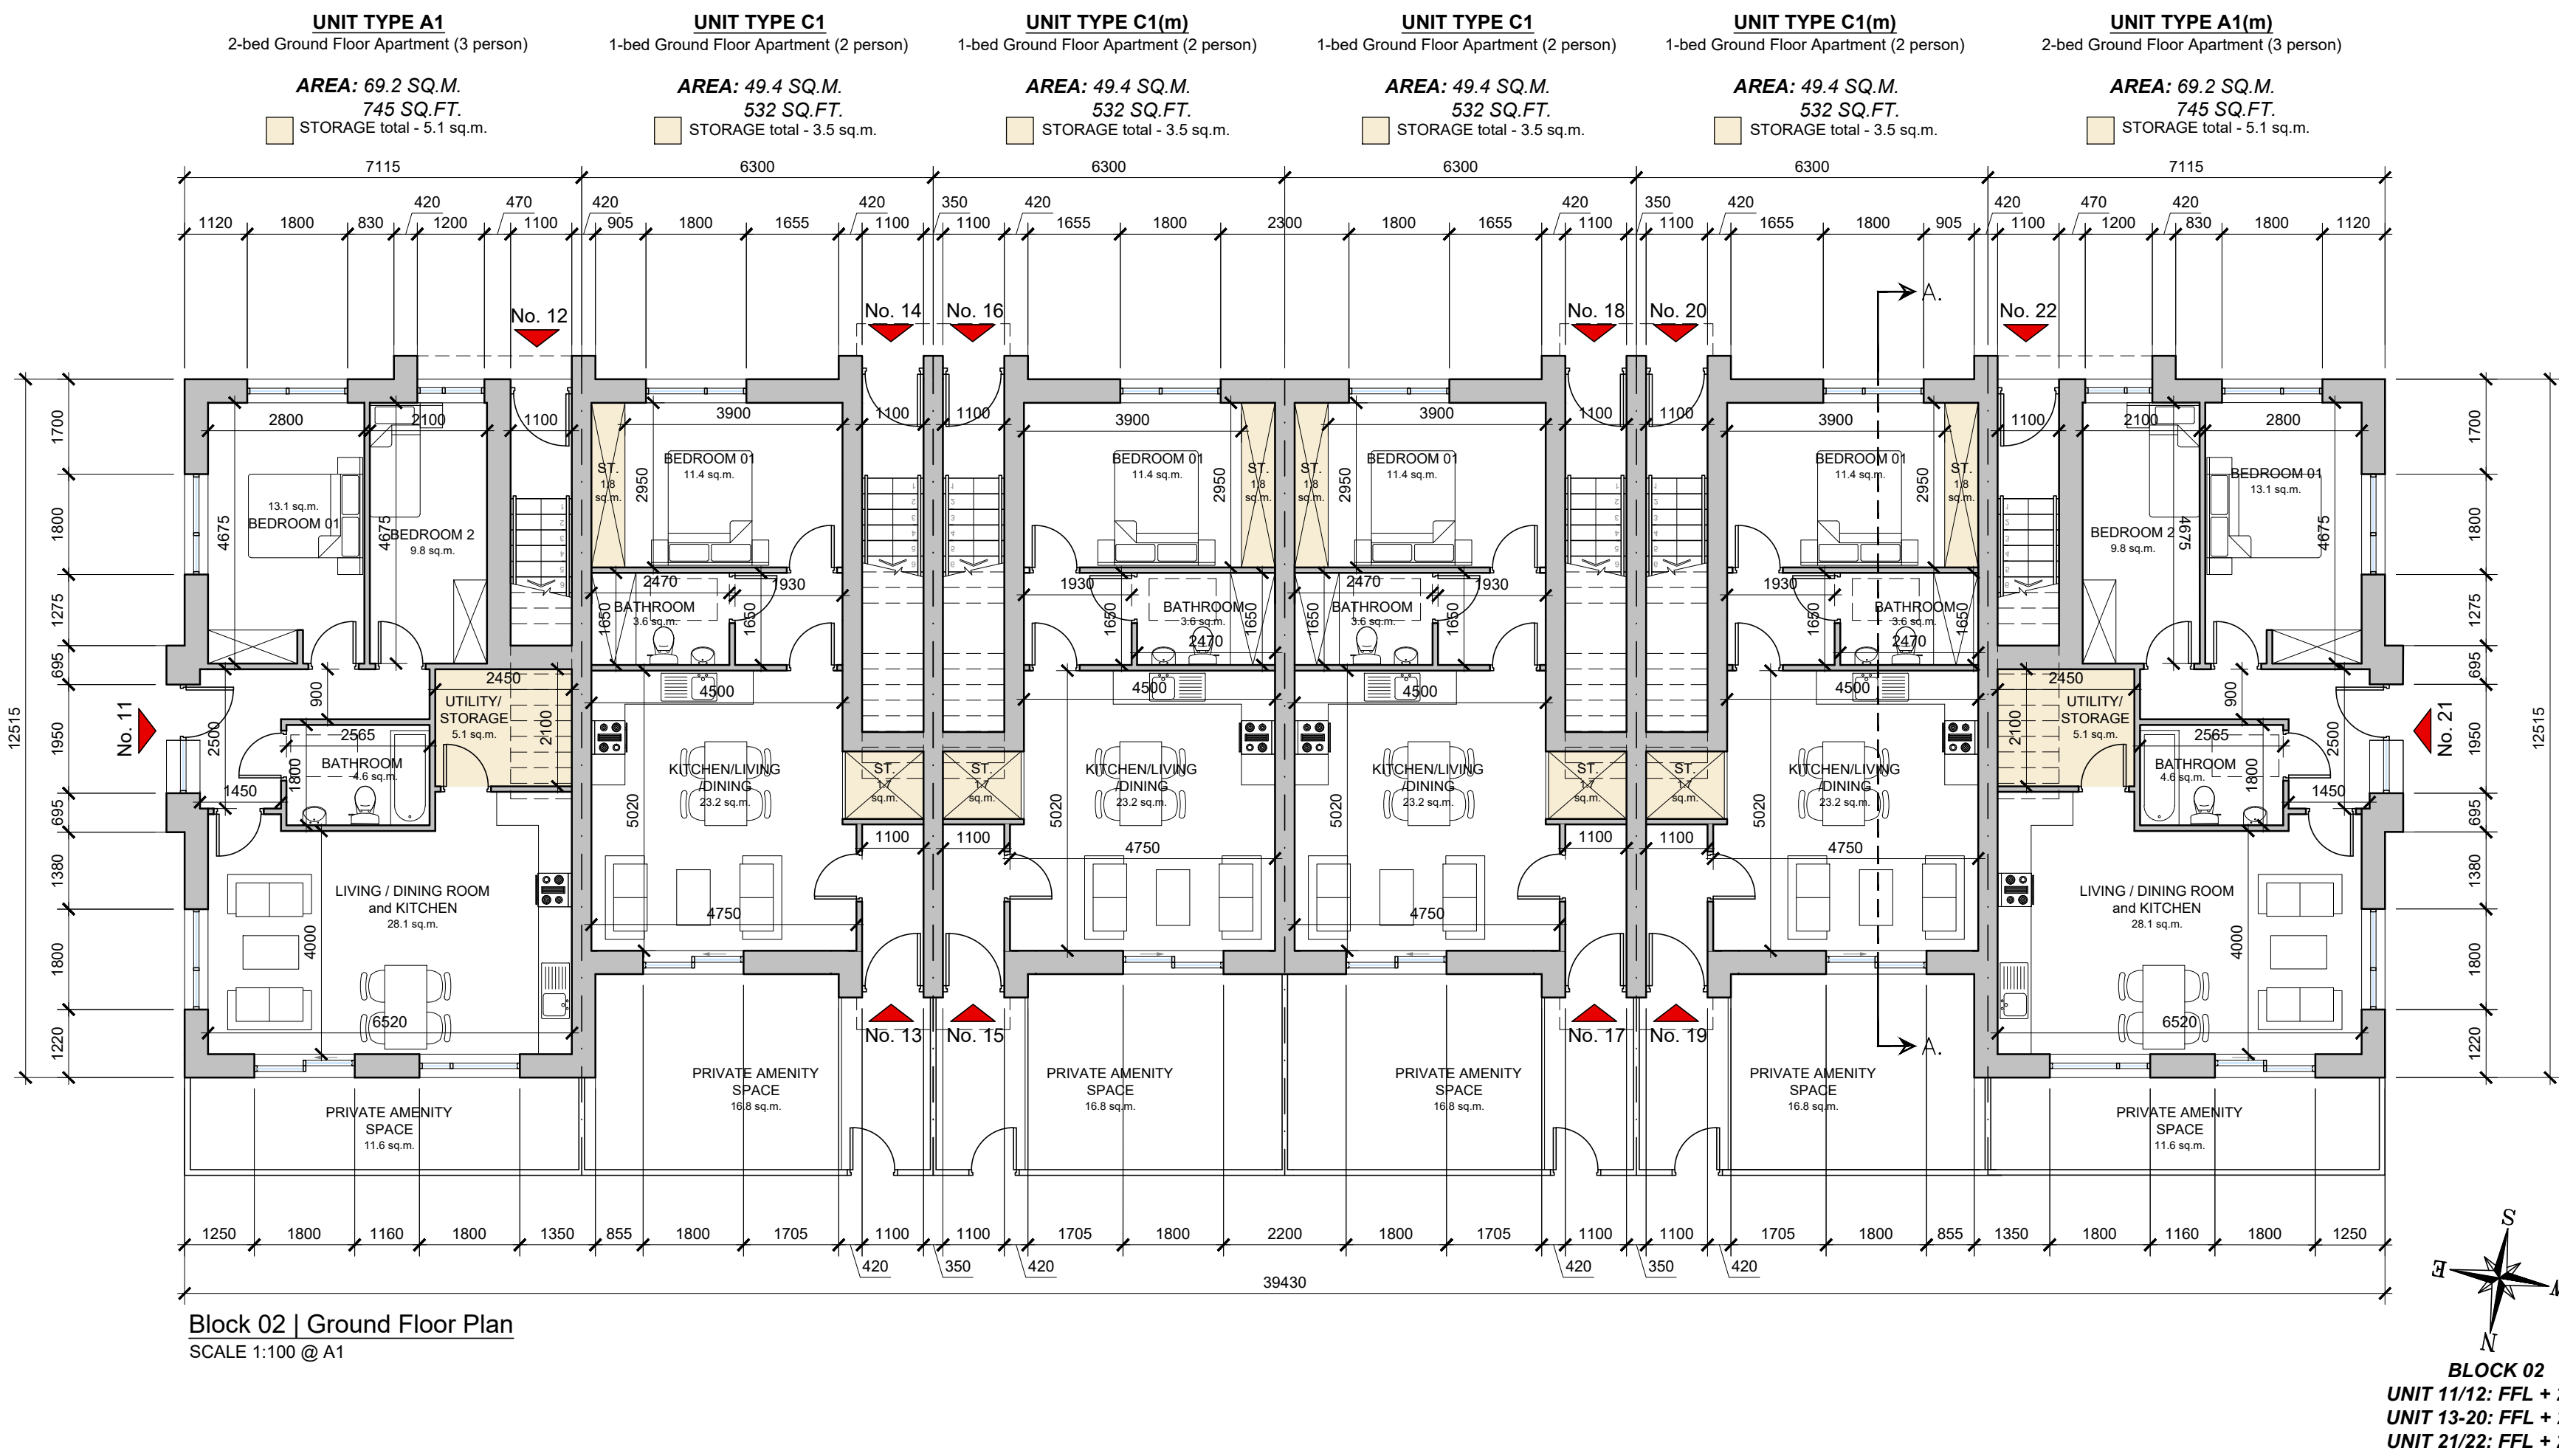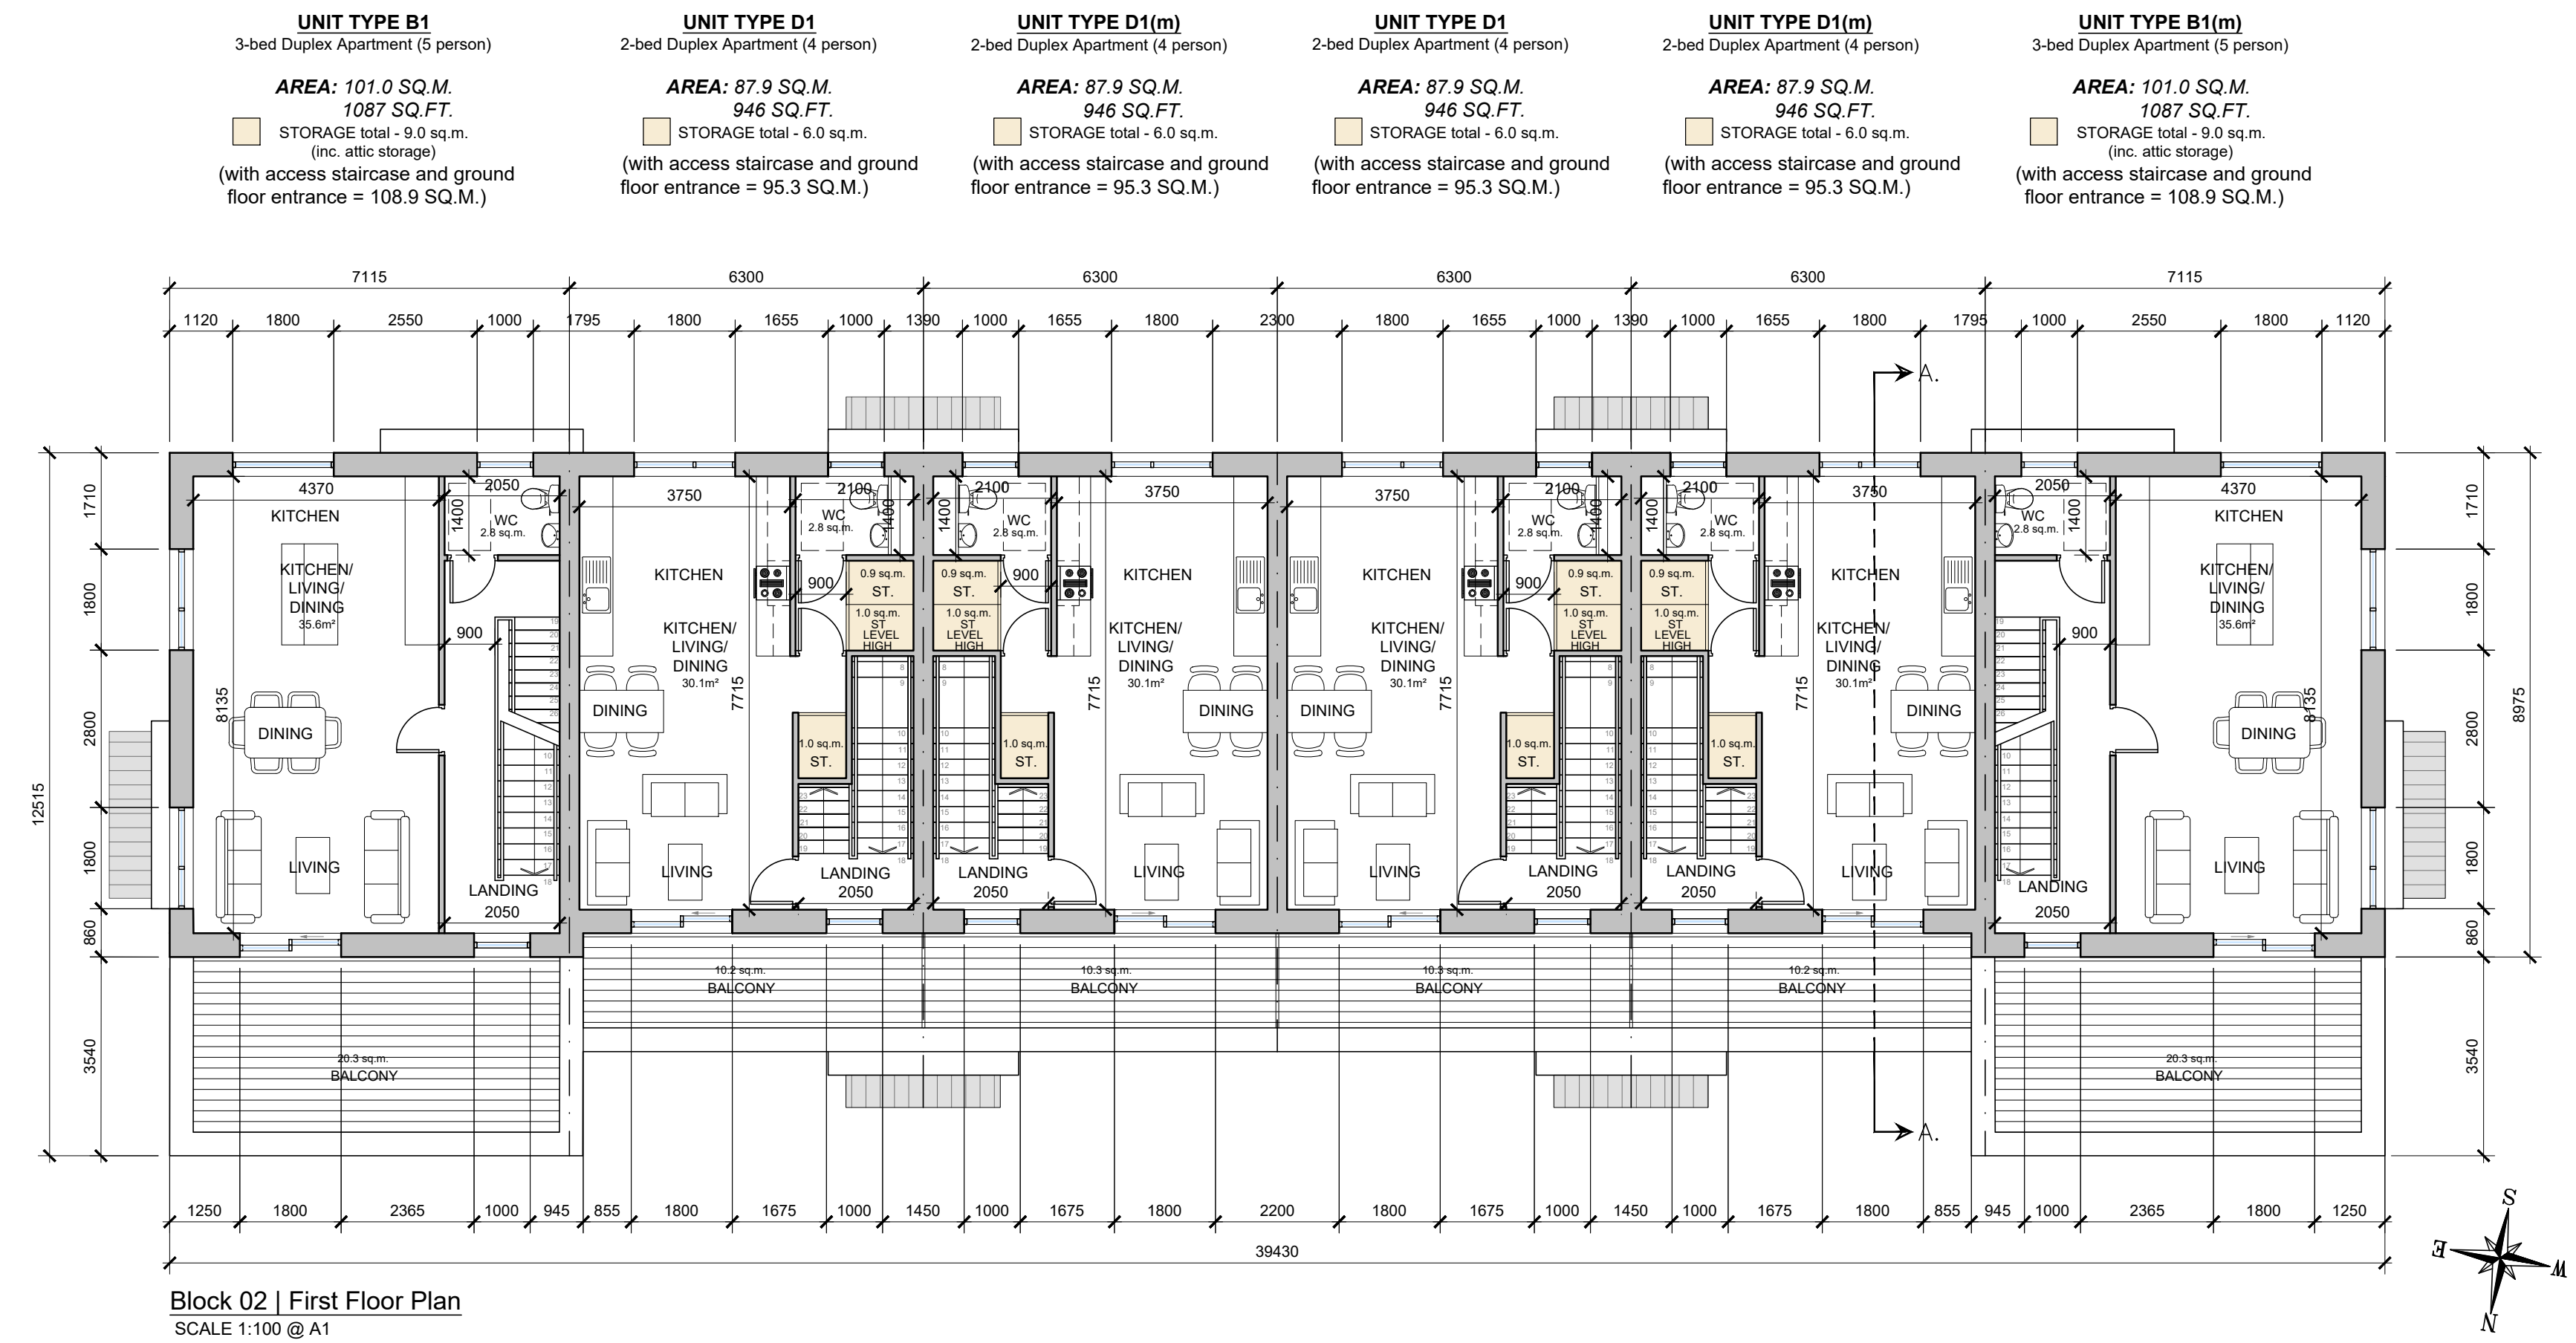

DO NOT SCALE. WORK TO FIGURED DIMENSIONS ONLY.
ALL EXISTING DIMENSIONS TO BE CHECKED ON SITE.
DRAWN ON AUTOCAD R2004 AT DEADY GAHAN ARCHITECTS LTD
LAYERS ON THIS DRAWING COMPLY WITH BS 1192: PART 5

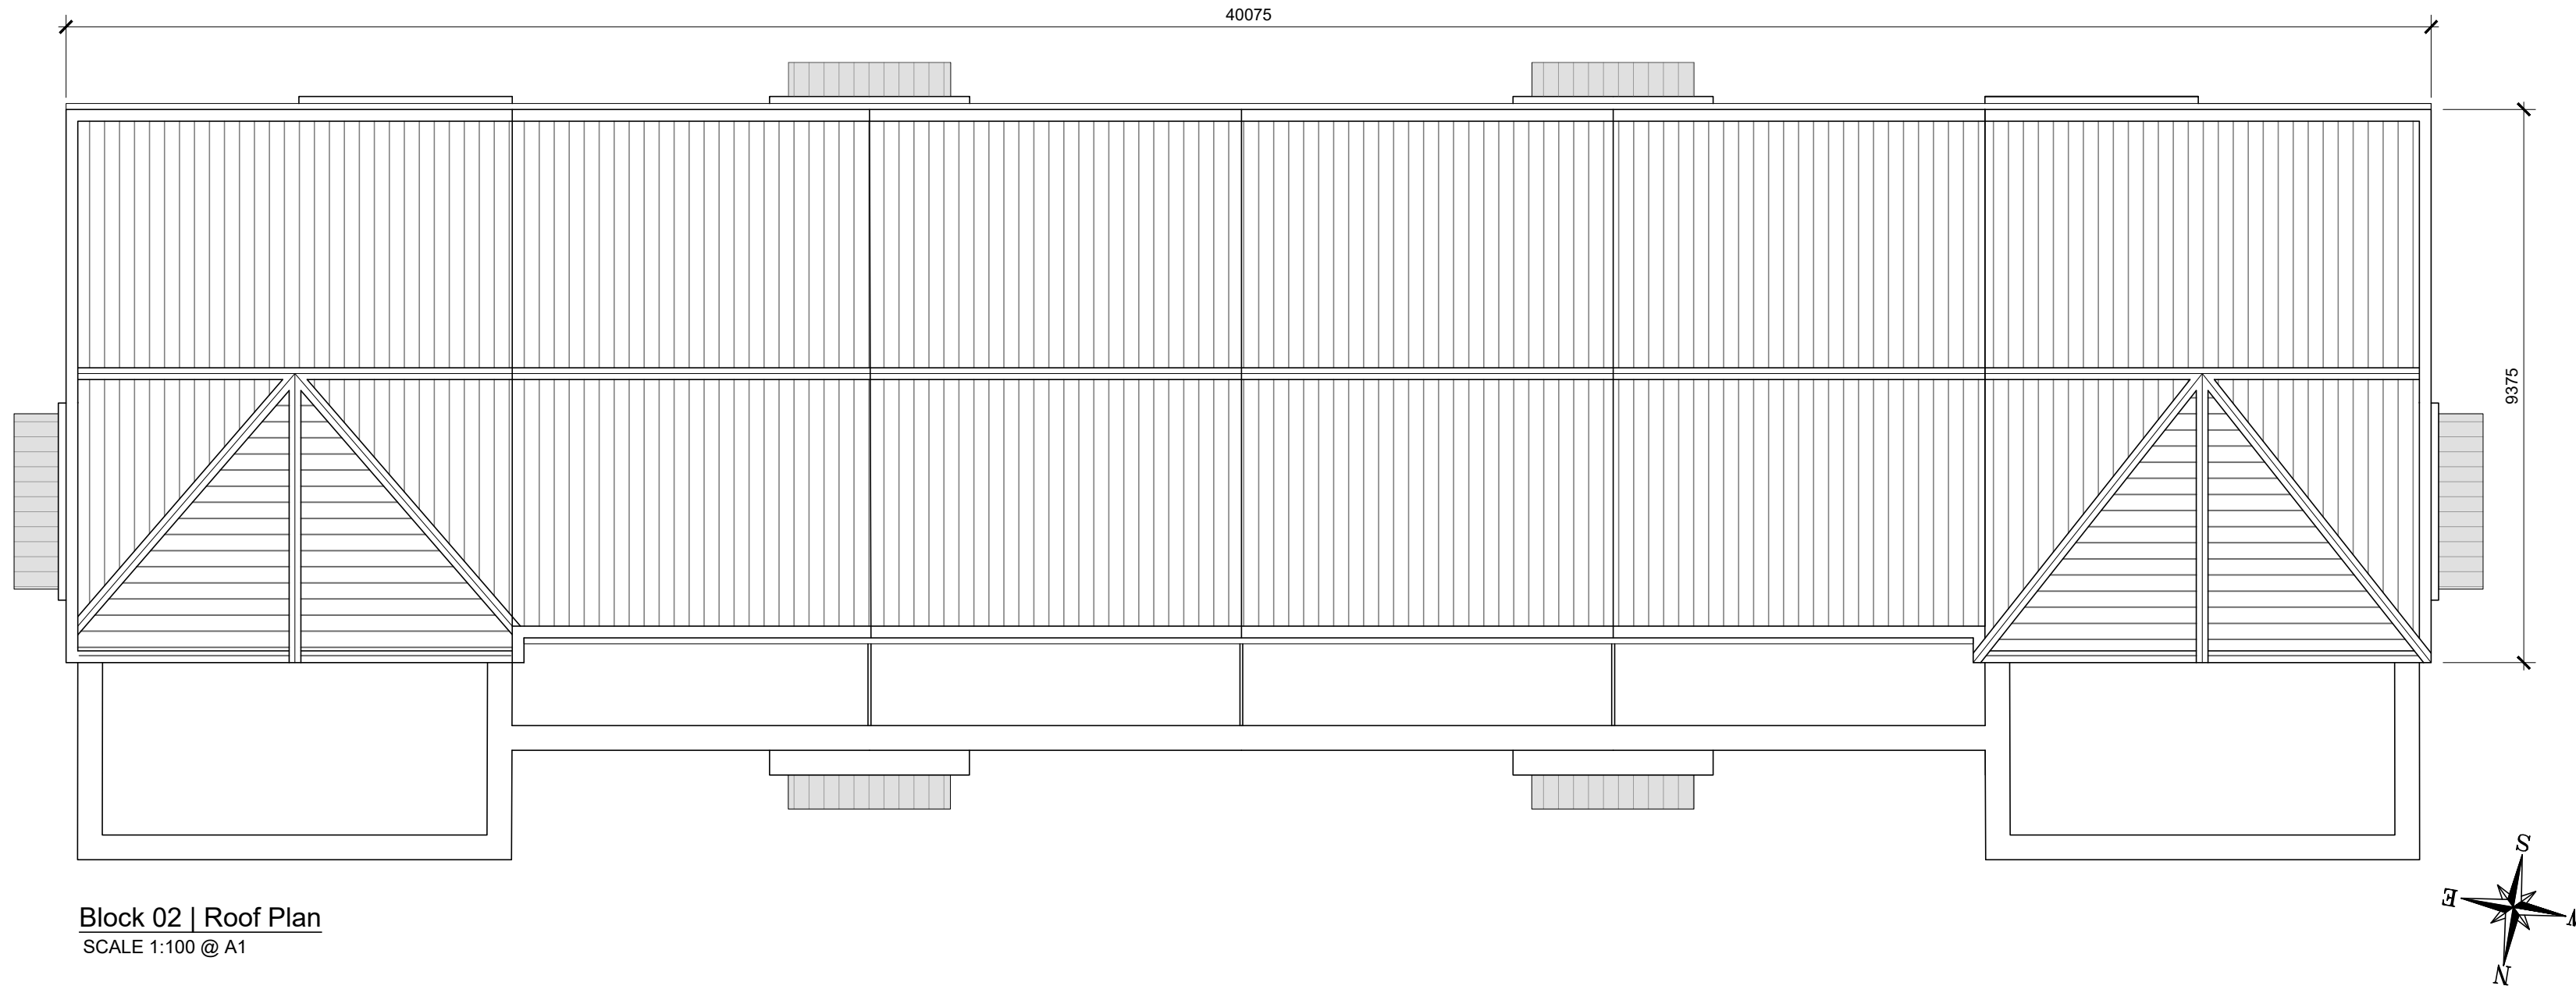


Block 02 | Roof Plan
SCALE 1:100 @ A1

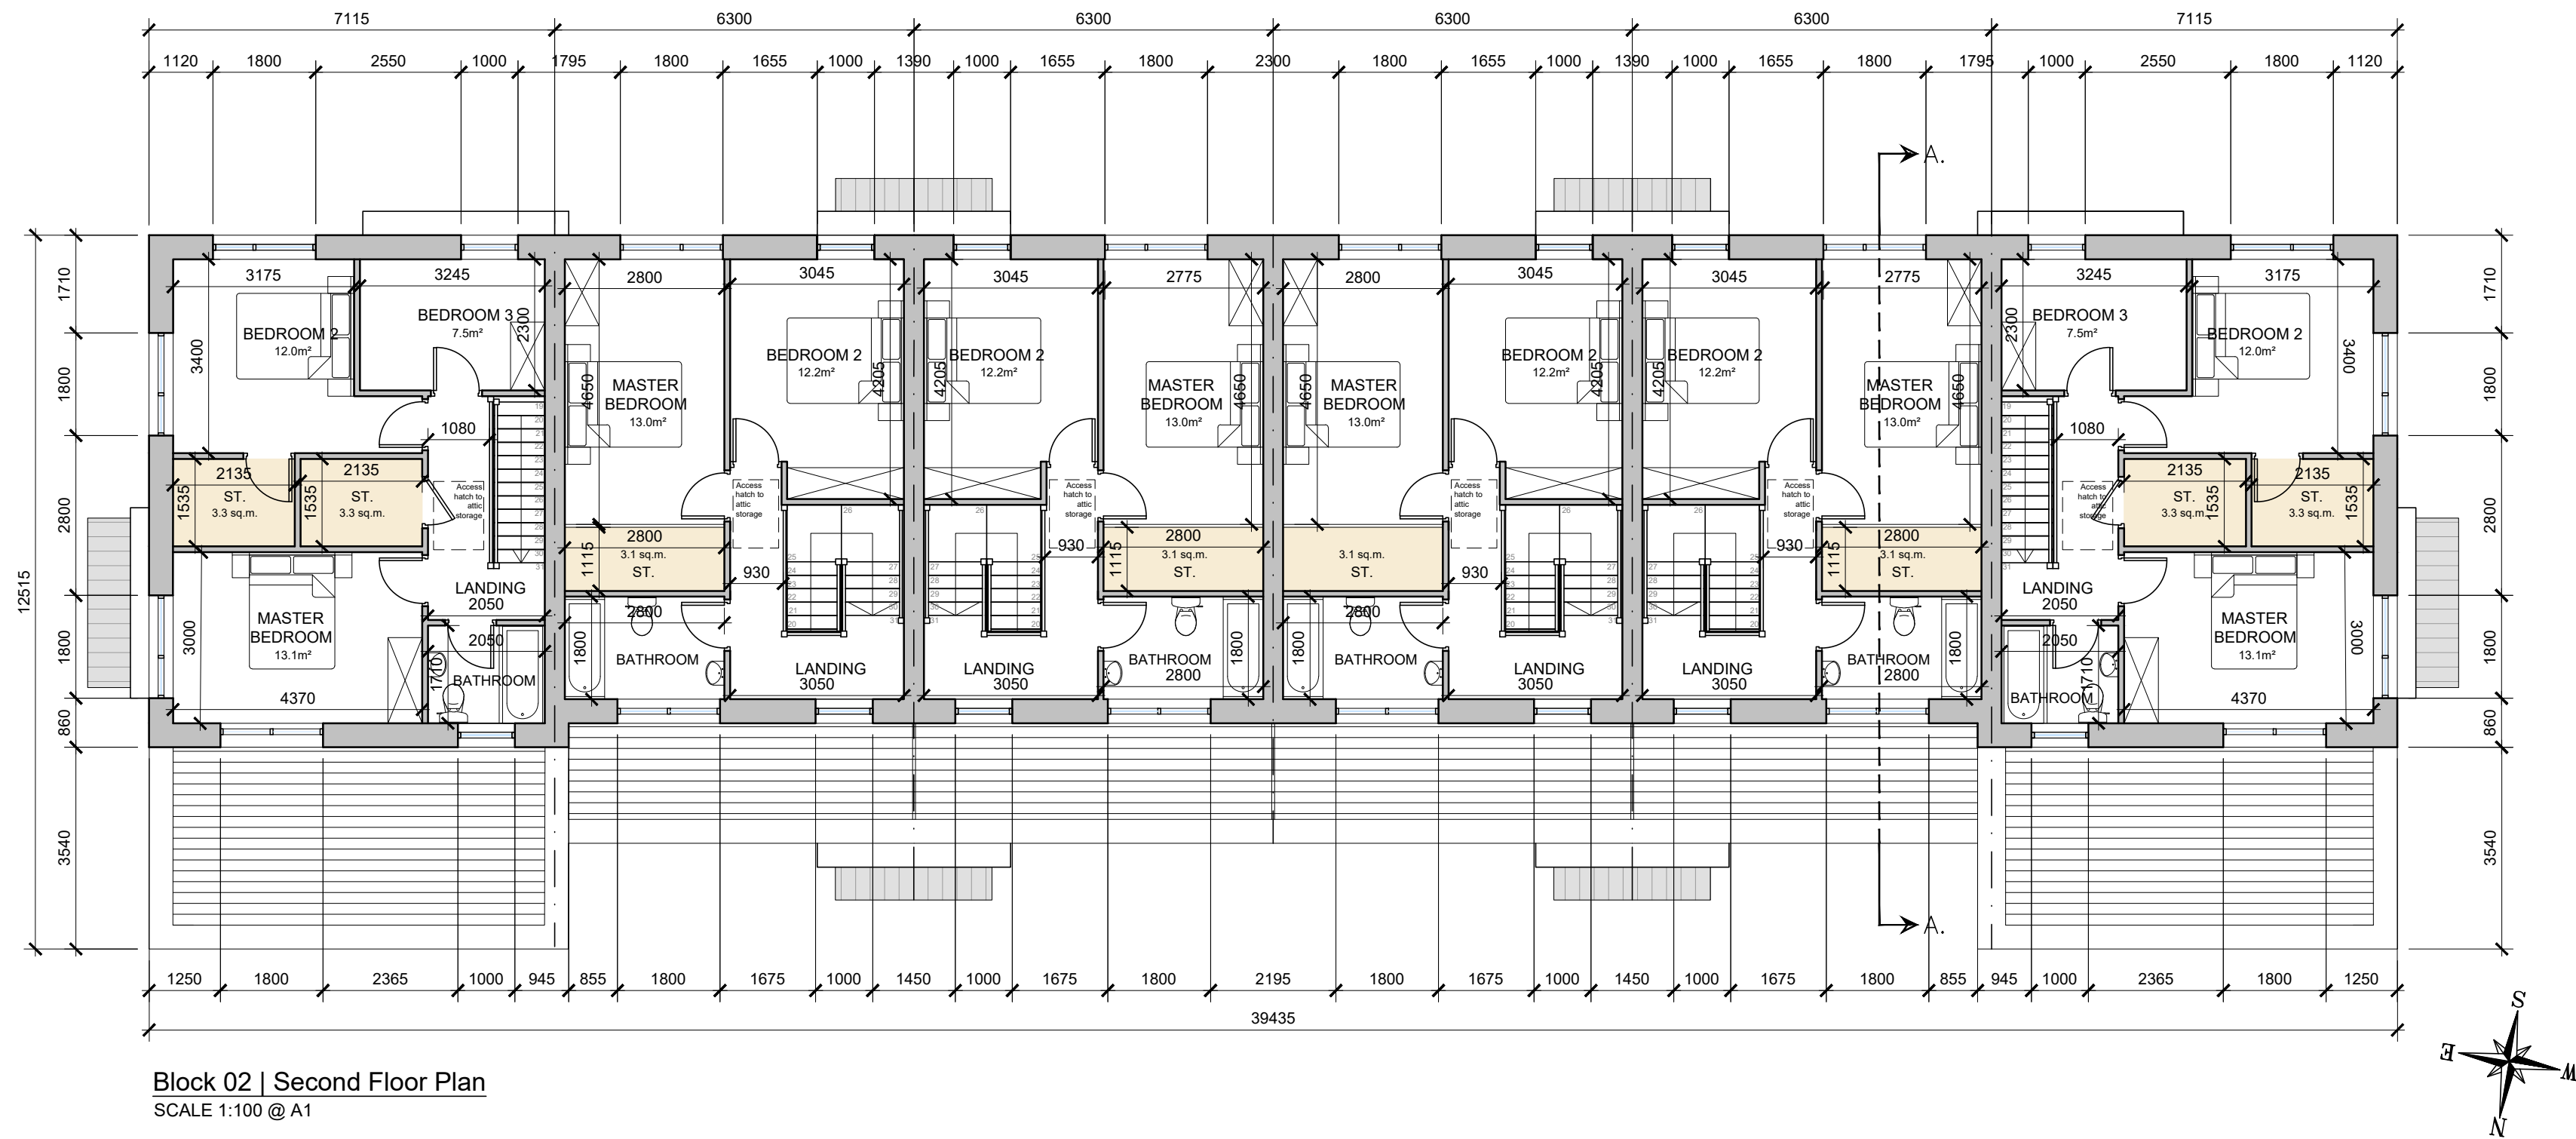

Block 02 | Second Floor Plan
SCALE 1:100 @ A1



Side Elevation
SCALE 1:100 @ A1

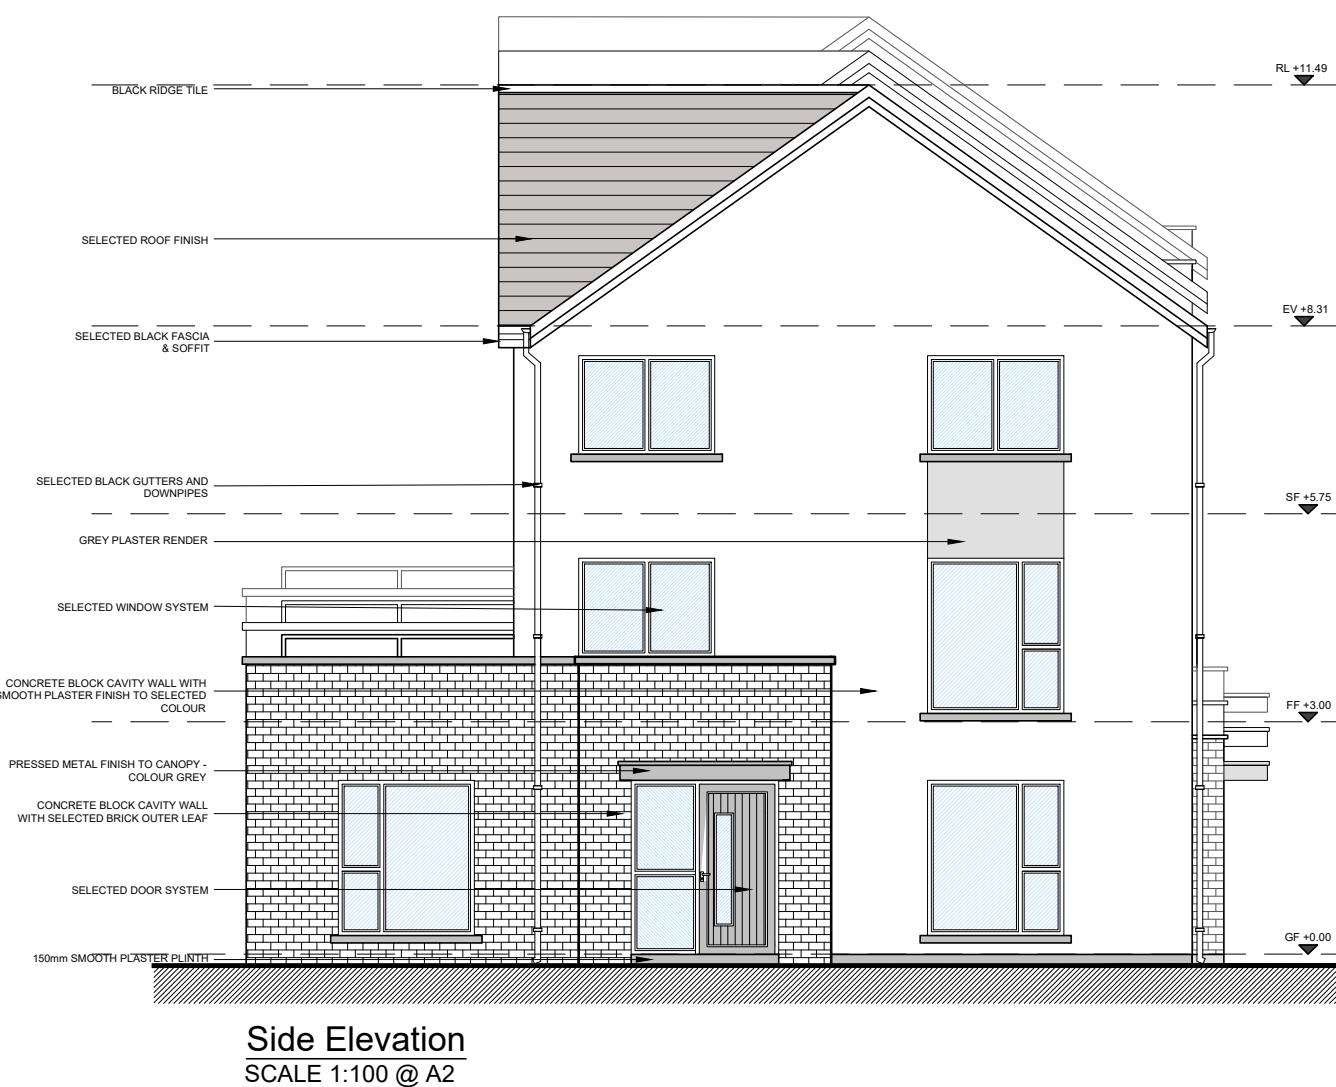

Side Elevation
SCALE 1:100 @ A2

date	rev	name	chk	note
14.06.22	P1	COC	EJG	ISSUE FOR PLANNING

DEADY GAHAN
ARCHITECTS

EASTGATE VILLAGE, LITTLE ISLAND, CORK
T: 021 4355016 W: WWW.DGARCHITECTS.IE
EMAIL: INFO@DGARCHITECTS.IE

Project
PROPOSED RESIDENTIAL DEVELOPMENT
AT GLYNTOWN, GLANMIRE,
CO. CORK

Drawing title
BLOCK 02:
PROPOSED SECOND FLOOR PLAN, ROOF PLAN & SIDE ELEVATIONS

Scale	Drawn	Checked	Date
1:100 @A1	PD	EJG	14.01.22

Project No.	Dr. No.	Revision
21061	21061/P/202	P1


Information \ Comments	Tender
Planning	Construction



Rear Elevation
SCALE 1:100 @ A1



Front Elevation
SCALE 1:100 @ A1

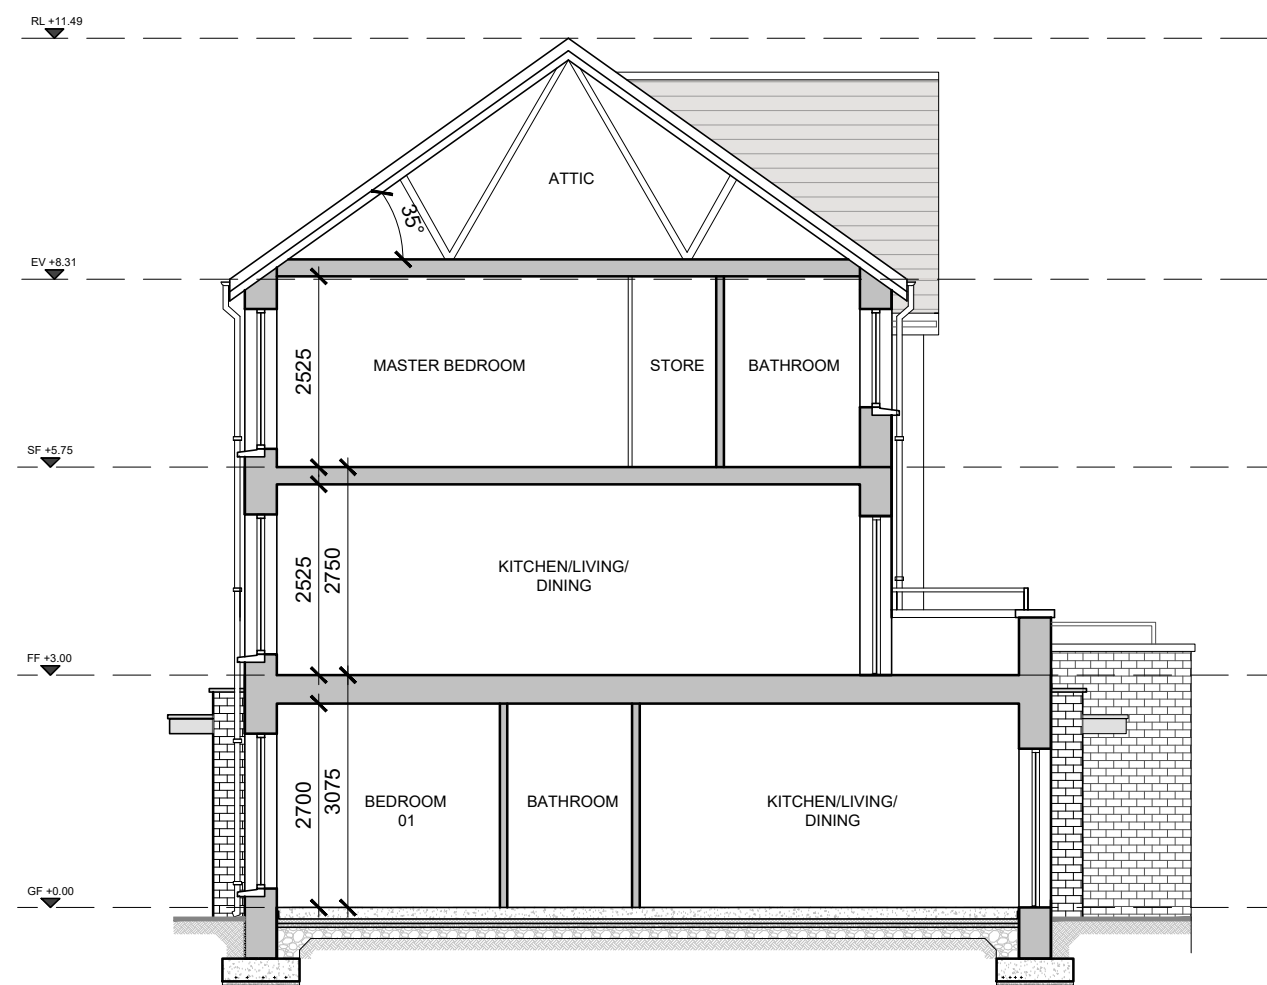

Section A-A
SCALE 1:100 @ A1

date	rev	name	chk	note
14.06.22	P1	COC	EJG	ISSUE FOR PLANNING

DEADY GAHAN
DG
ARCHITECTS

EASTGATE VILLAGE, LITTLE ISLAND, CORK
T: 021 4355016 W: WWW.DGARCHITECTS.IE
EMAIL: INFO@DGARCHITECTS.IE

Project
PROPOSED RESIDENTIAL DEVELOPMENT
AT GLYNTOWN, GLANMIRE,
CO. CORK

Drawing title
BLOCK 02:
PROPOSED FRONT & REAR ELEVATION & SECTION A-A

Scale	Drawn	Checked	Date
1:100 @A1	PD	EJG	14.01.22

Project No.	Drg. No.	Revision
21061	21061/P/203	P1

☐ Information \ Comments	Tender ☐
☒ Planning	Construction ☐