

APARTMENT TYPE E1

1-bed Ground Floor Apartment
(2 person)

AREA: 49.4 SQ.M.

532 SQ.FT.

STORAGE total - 3.1 sq.m.


APARTMENT TYPE E1 (m)

1-bed Ground Floor Apartment
(2 person)

AREA: 49.4 SQ.M.


532 SQ.FT.

STORAGE total - 3.1 sq.m.

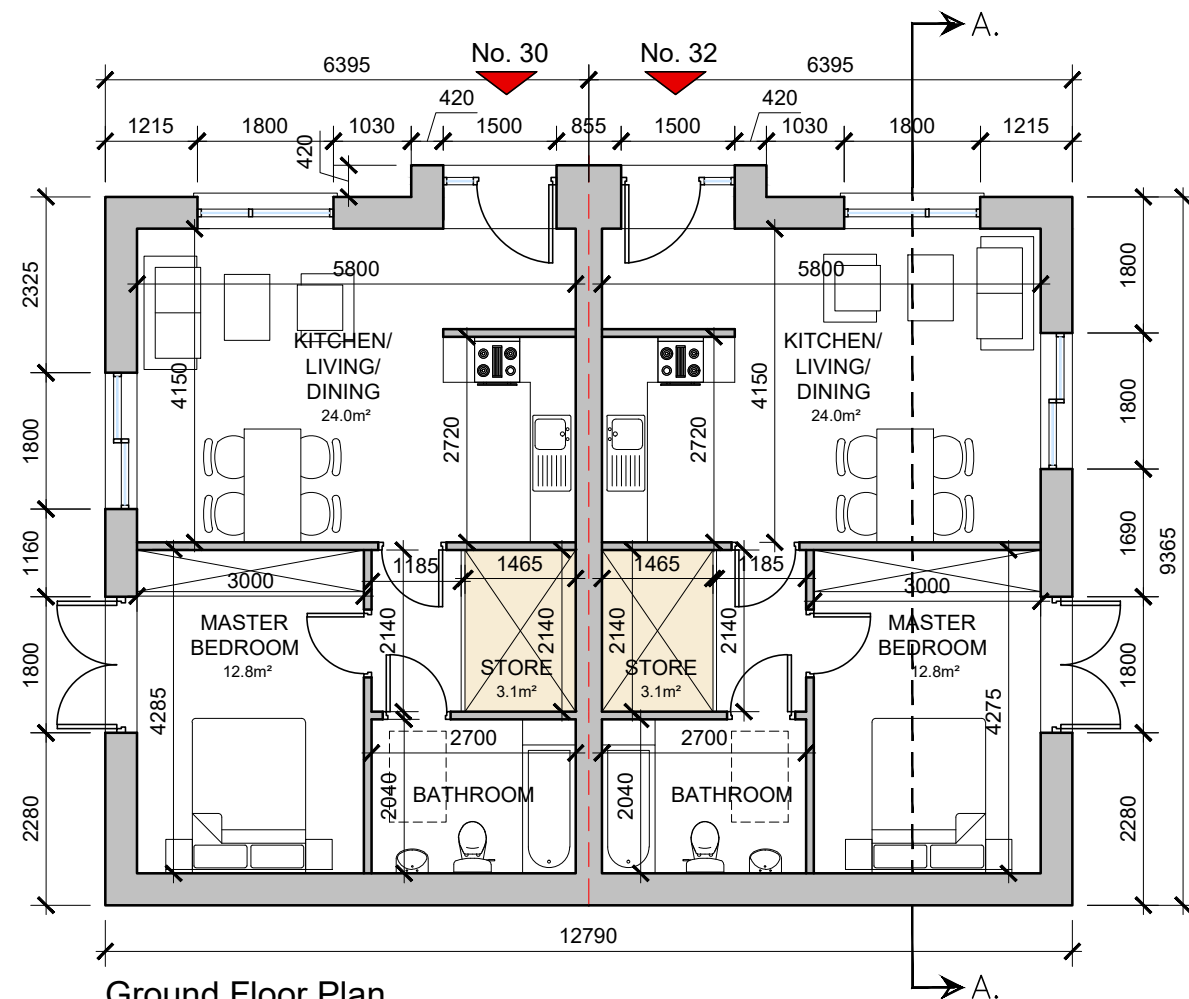

Ground Floor Plan

SCALE 1:100 @ A3

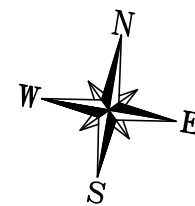


BLOCK 05
UNIT 30/32: FFL + 24.0



Block 05 | 3D Render: Front View




Block 05 | 3D Render: Rear View

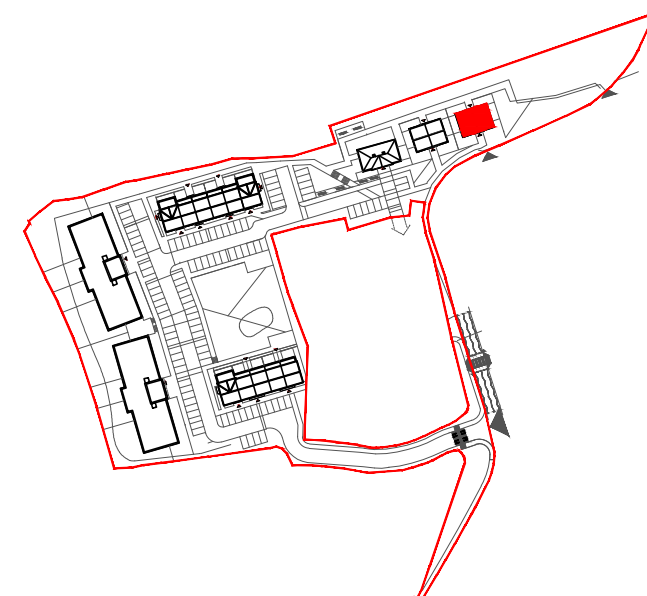

Block 05 | Key Plan

date	rev	name	chk	note
22.06.22	P1	MP	EJG	ISSUE FOR PLANNING

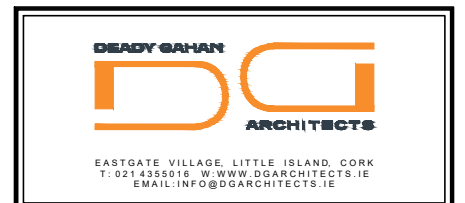

Project
PROPOSED RESIDENTIAL DEVELOPMENT
AT GYLNTON, GLANMIRE, CO. CORK

Drawing title
DUPLEX APARTMENTS BLOCK 05
GROUND FLOOR PLAN, KEY PLAN & 3D RENDER

Scale	Drawn	Checked	Date
1:100 @A3	PD	EJG	24.11.21
Project No.	Dr. No.	Revision	
21061	21061/P/501	P1	

☐ Information \ Comments	☐ Tender
☒ Planning	☐ Construction

DUPLEX APARTMENT TYPE F1

3-bed Apartment (5 person)

AREA: 99.6 SQ.M.

1072 SQ.FT.

STORAGE total - 9.3 sq.m.



DUPLEX APARTMENT TYPE F2

3-bed Apartment (5 person)

AREA: 99.6 SQ.M.


1072 SQ.FT.

STORAGE total - 9.3 sq.m.

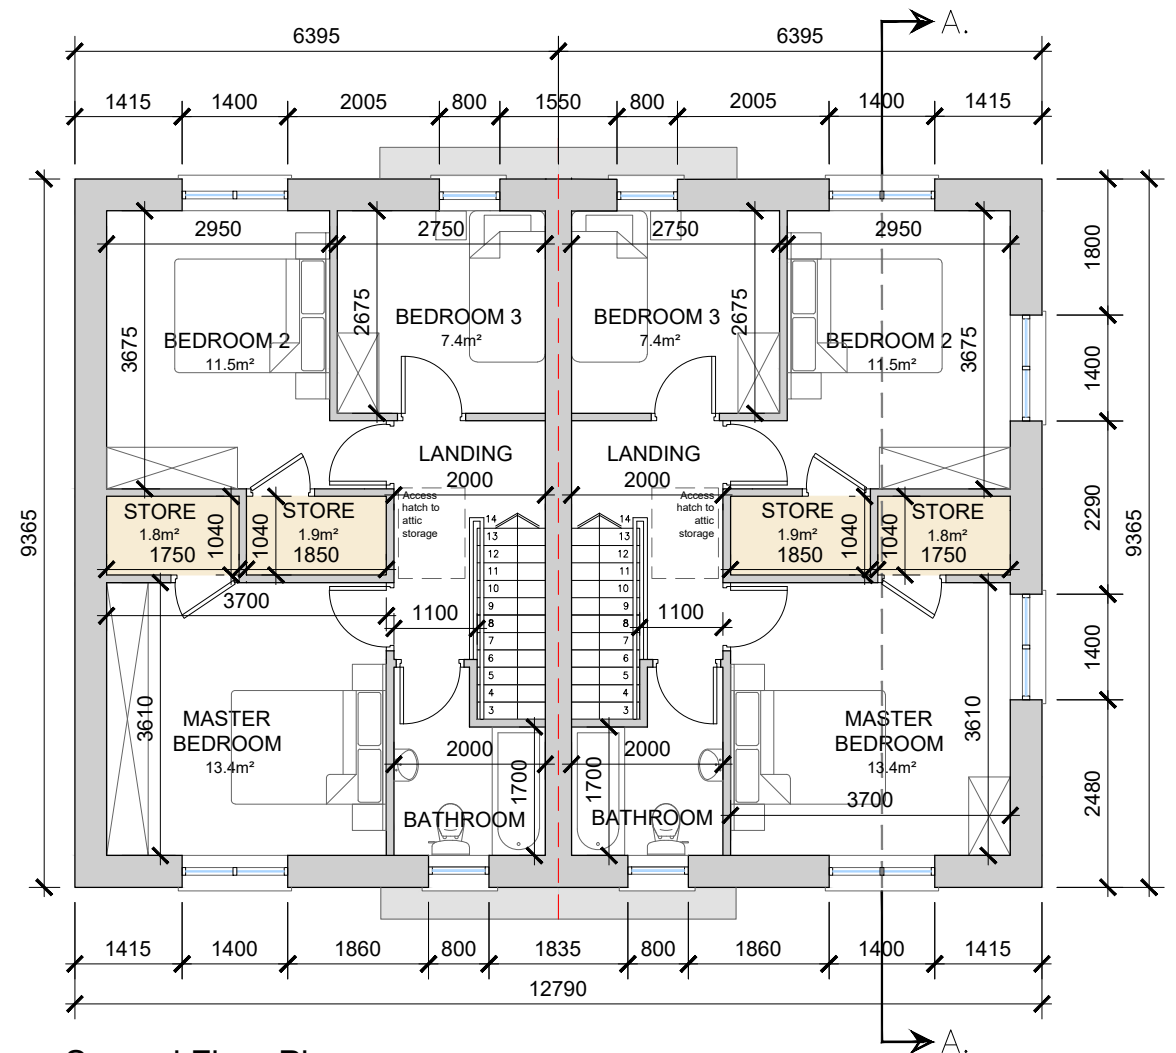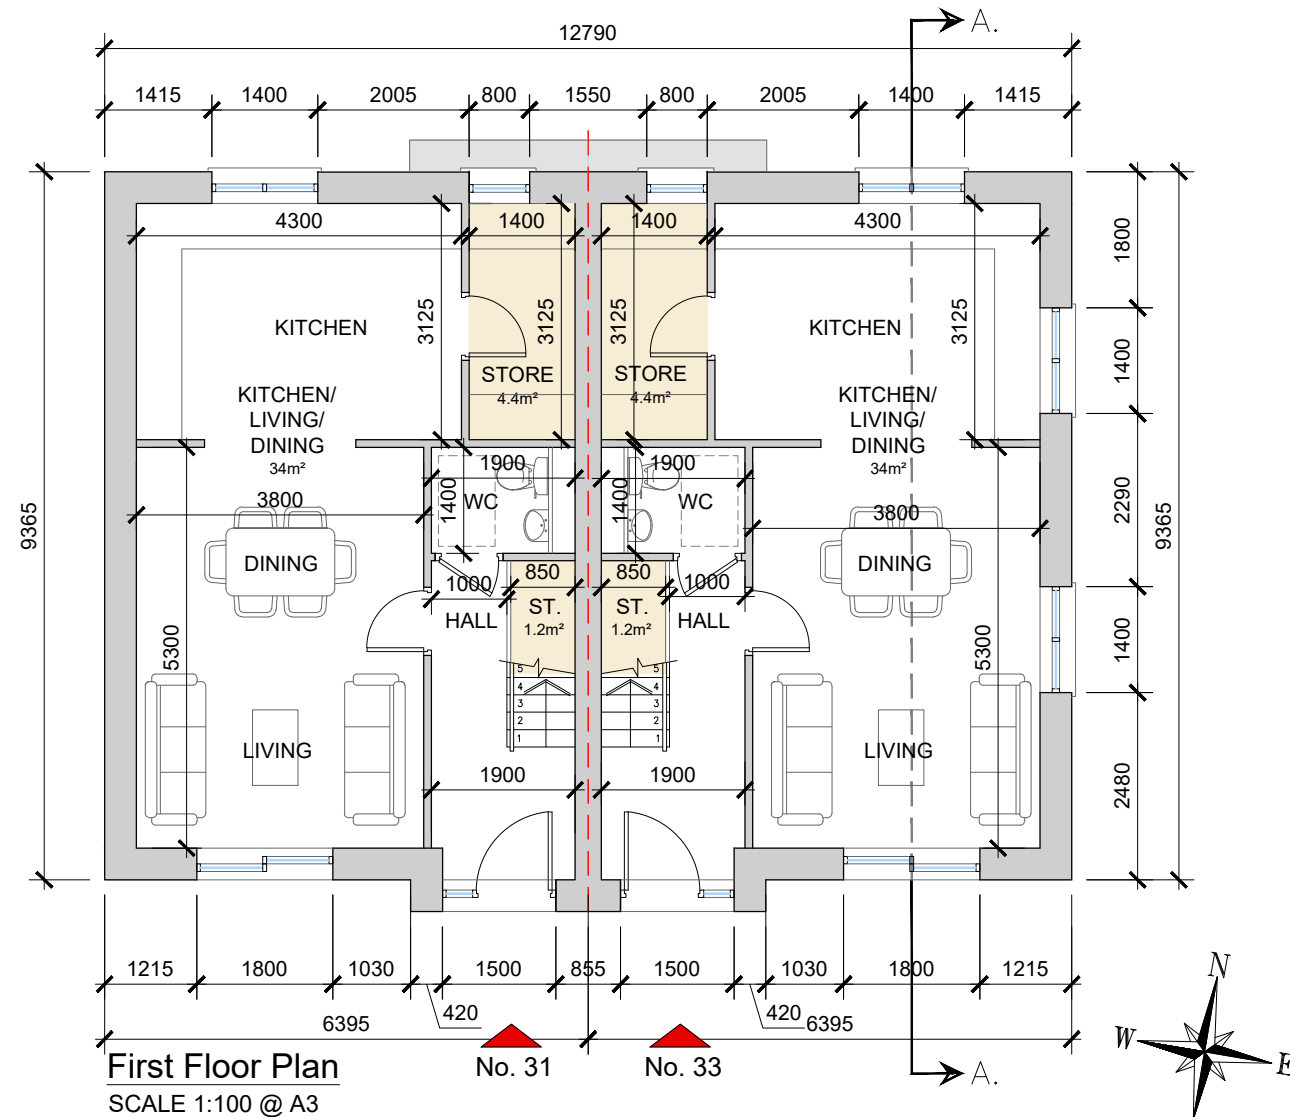

BLOCK 05
UNIT 31/33: FFL + 27.1

date	rev	name	chk	note
14.06.22	P1	MP	EJG	ISSUE FOR PLANNING

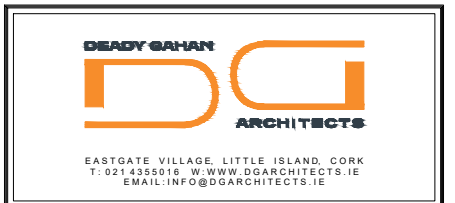

Project
PROPOSED RESIDENTIAL DEVELOPMENT
AT GYLNTON, GLANMIRE, CO. CORK


Drawing title
DUPLEX APARTMENTS BLOCK 05
FIRST & SECOND FLOOR PLAN

Scale	Drawn	Checked	Date
1:100 @A3	PD	EJG	24.11.21


Project No.	Drg. No.	Revision
21061	21061/P/502	P1

☐ Information / Comments	☐ Tender
☒ Planning	☐ Construction

DO NOT SCALE. WORK TO FIGURED DIMENSIONS ONLY.
ALL EXISTING DIMENSIONS TO BE CHECKED ON SITE.
DRAWN ON AUTOCAD R2004 AT DEADY GAHAN ARCHITECTS LTD
LAYERS ON THIS DRAWING COMPLY WITH BS 1192: PART 5

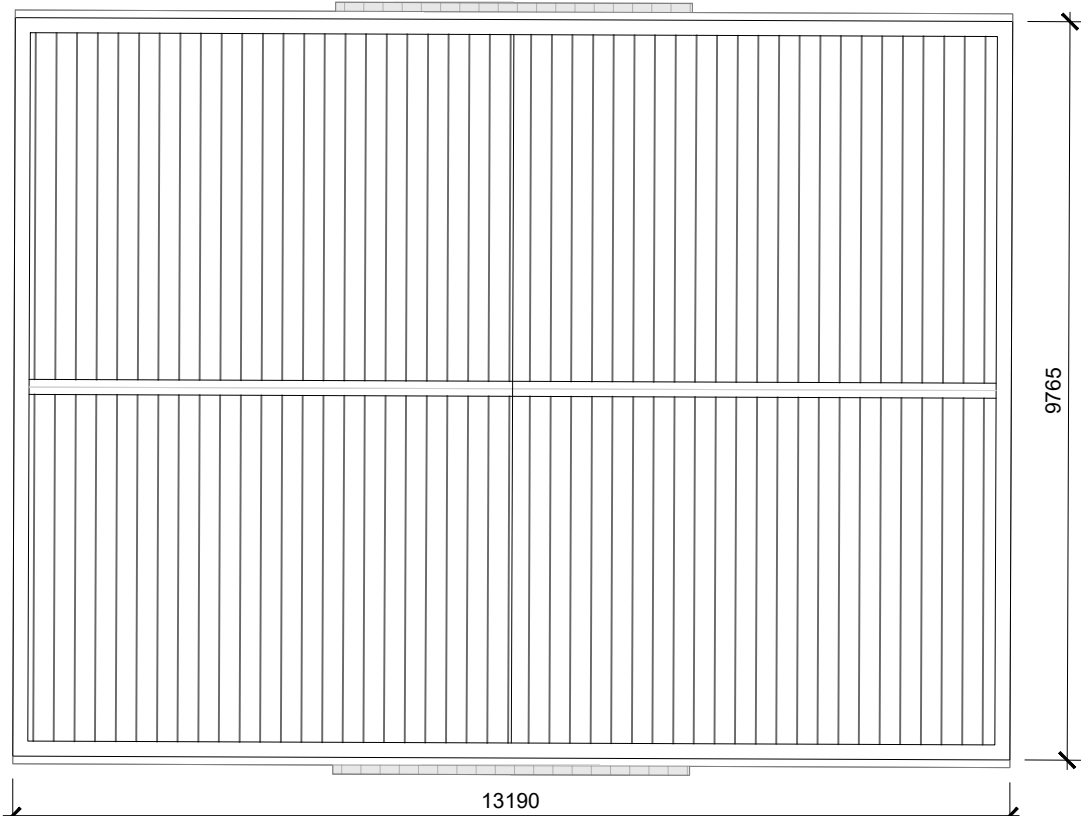

Roof Plan
SCALE 1:100 @ A3

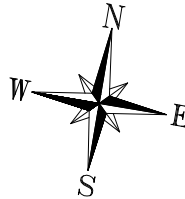


Front Elevation
SCALE 1:100 @ A3




Rear Elevation
SCALE 1:100 @ A3

date	rev	name	chk	note
14.06.22	P1	MP	EJG	ISSUE FOR PLANNING

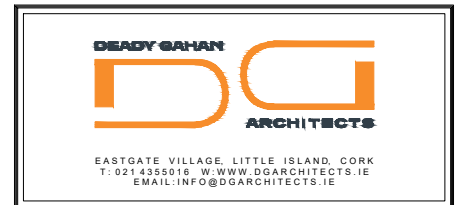


Project
PROPOSED RESIDENTIAL DEVELOPMENT AT GYLNTON, GLANMIRE, CO. CORK


Drawing title			
DUPLEX APARTMENTS BLOCK 05			
ROOF PLAN & FRONT & REAR ELEVATION			
Scale 1:100 @A3	Drawn PD	Checked EJG	Date 24.11.21
Project No. 21061	Drg. No. 21061/P/503		Revision P1
☐ Information \ Comments			Tender ☐
☐ Planning			Construction ☐

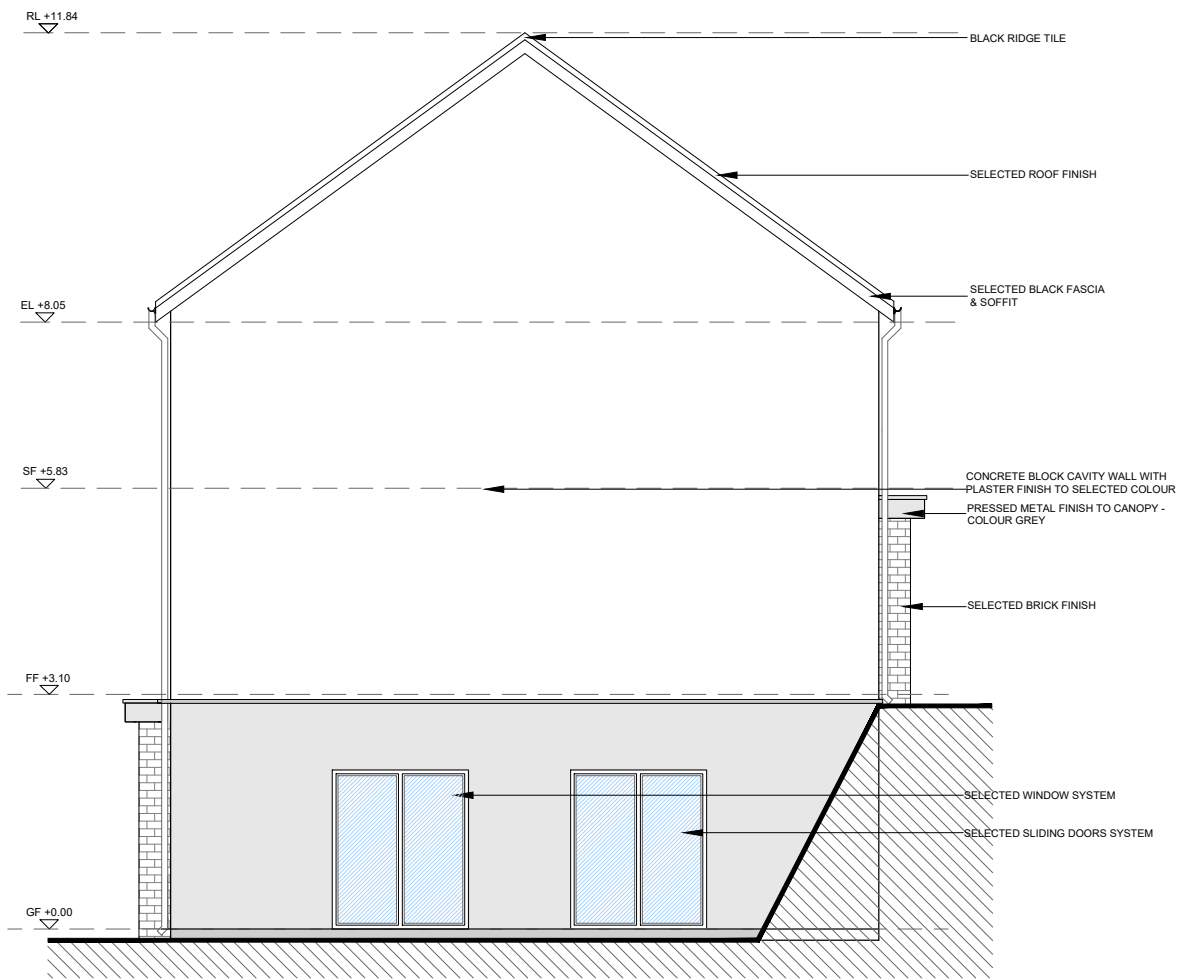

Side Elevation
SCALE 1:100 @ A3

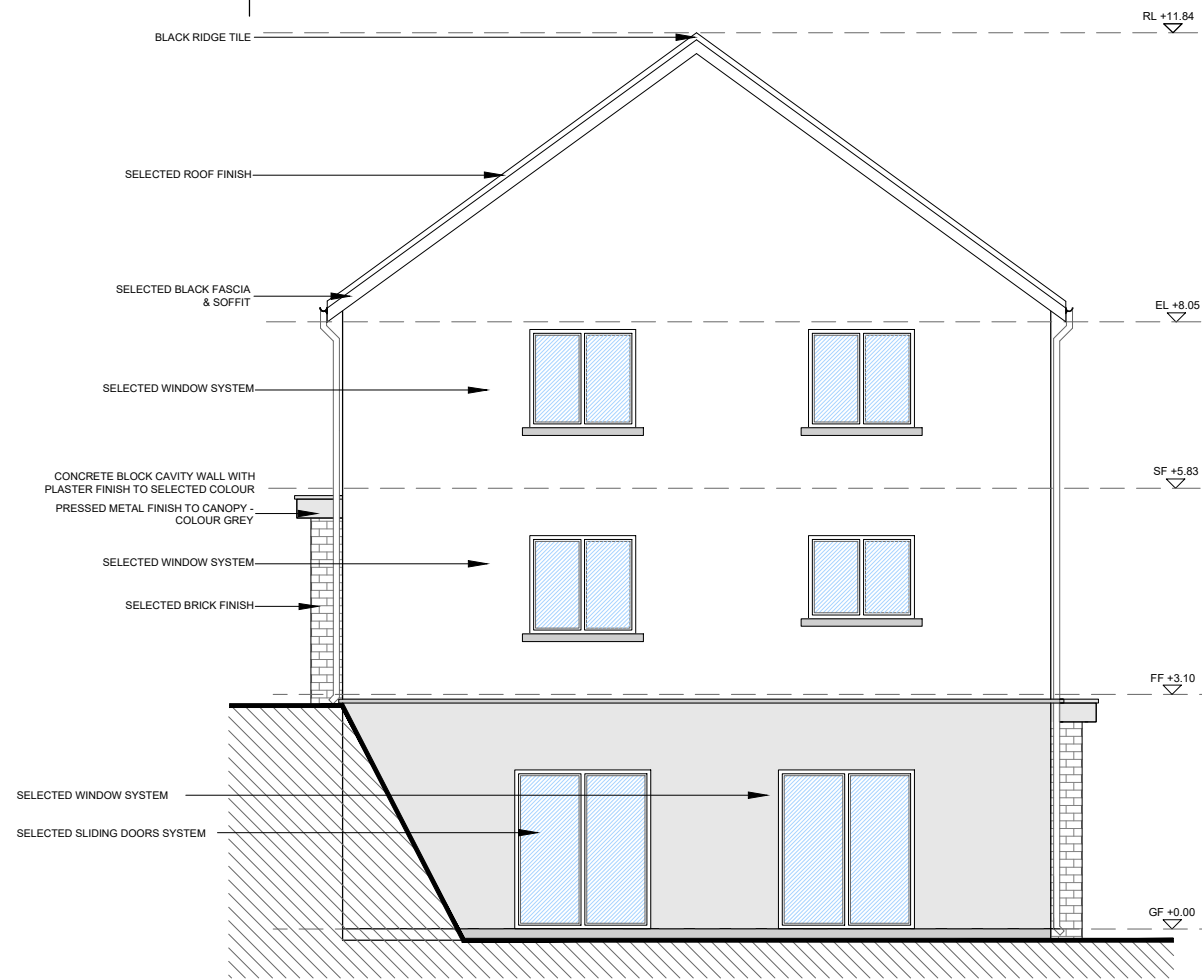


Side Elevation
SCALE 1:100 @ A3

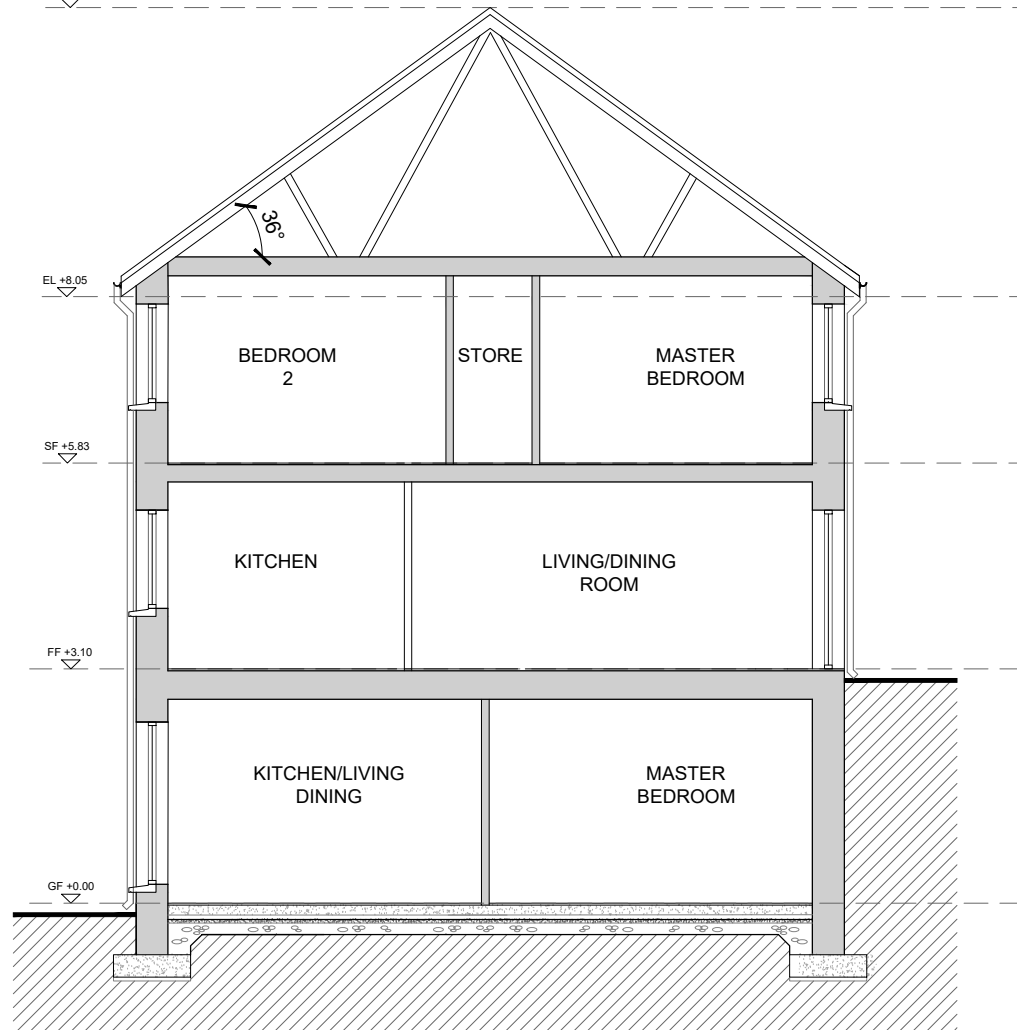

Section A-A
SCALE 1:100 @ A3

DO NOT SCALE. WORK TO FIGURED DIMENSIONS ONLY.
ALL EXISTING DIMENSIONS TO BE CHECKED ON SITE.
DRAWN ON AUTOCAD R2004 AT DEADY GAHAN ARCHITECTS LTD
LAYERS ON THIS DRAWING COMPLY WITH BS 1192: PART 5

date	rev	name	chk	note
14.06.22	P1	MP	EJG	ISSUE FOR PLANNING

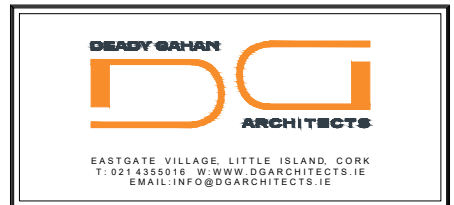

Project
PROPOSED RESIDENTIAL DEVELOPMENT
AT GYLNTON, GLANMIRE, CO. CORK

Drawing title DUPLEX APARTMENTS BLOCK 05 SIDE ELEVATIONS & SECTION A-A			
Scale 1:100 @A3	Drawn PD	Checked EJG	Date 24.11.21
Project No. 21061	Drg. No. 21061/P/504		Revision P1
☐ Information \ Comments			☐ Tender
☒ Planning			☐ Construction