



FRONT ELEVATION

SCALE 1:100 @ A

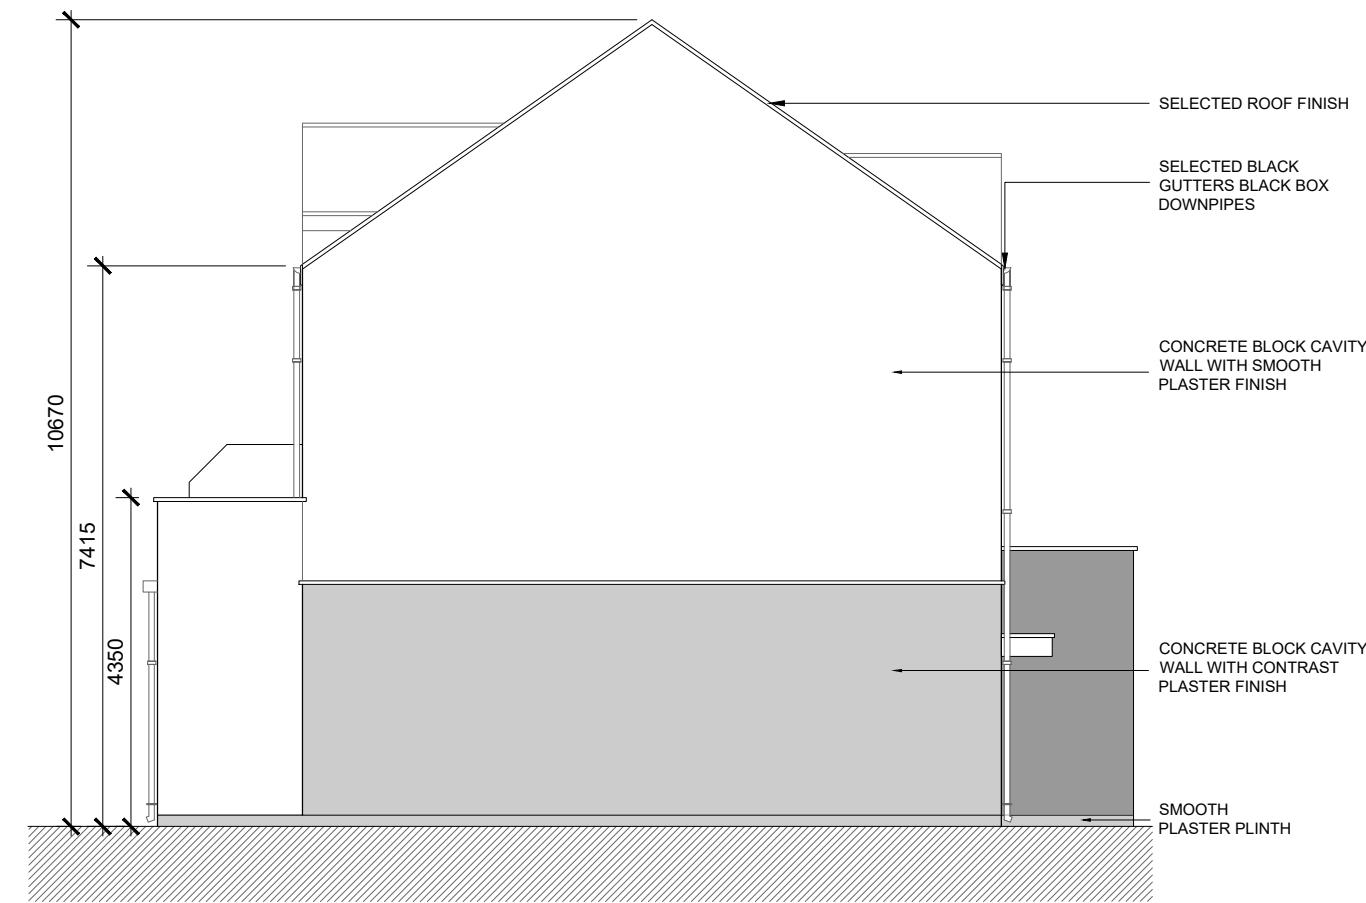


SIDE ELEVATION

SCALE 1:100 @ A3

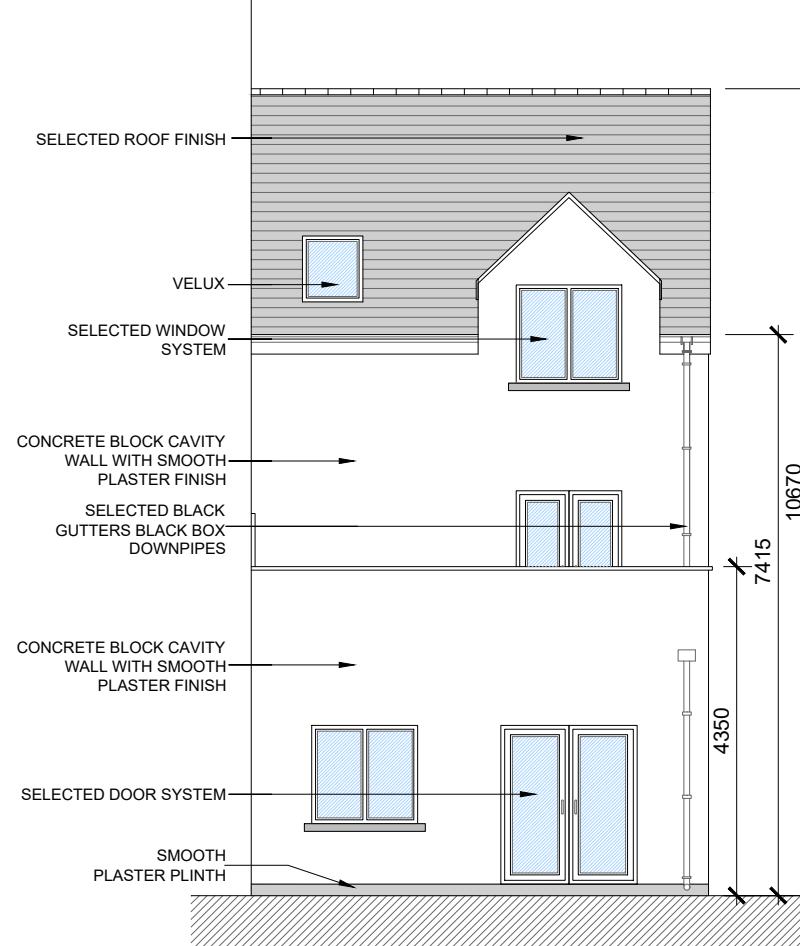

REAR ELEVATION

SCALE 1:100 @ A

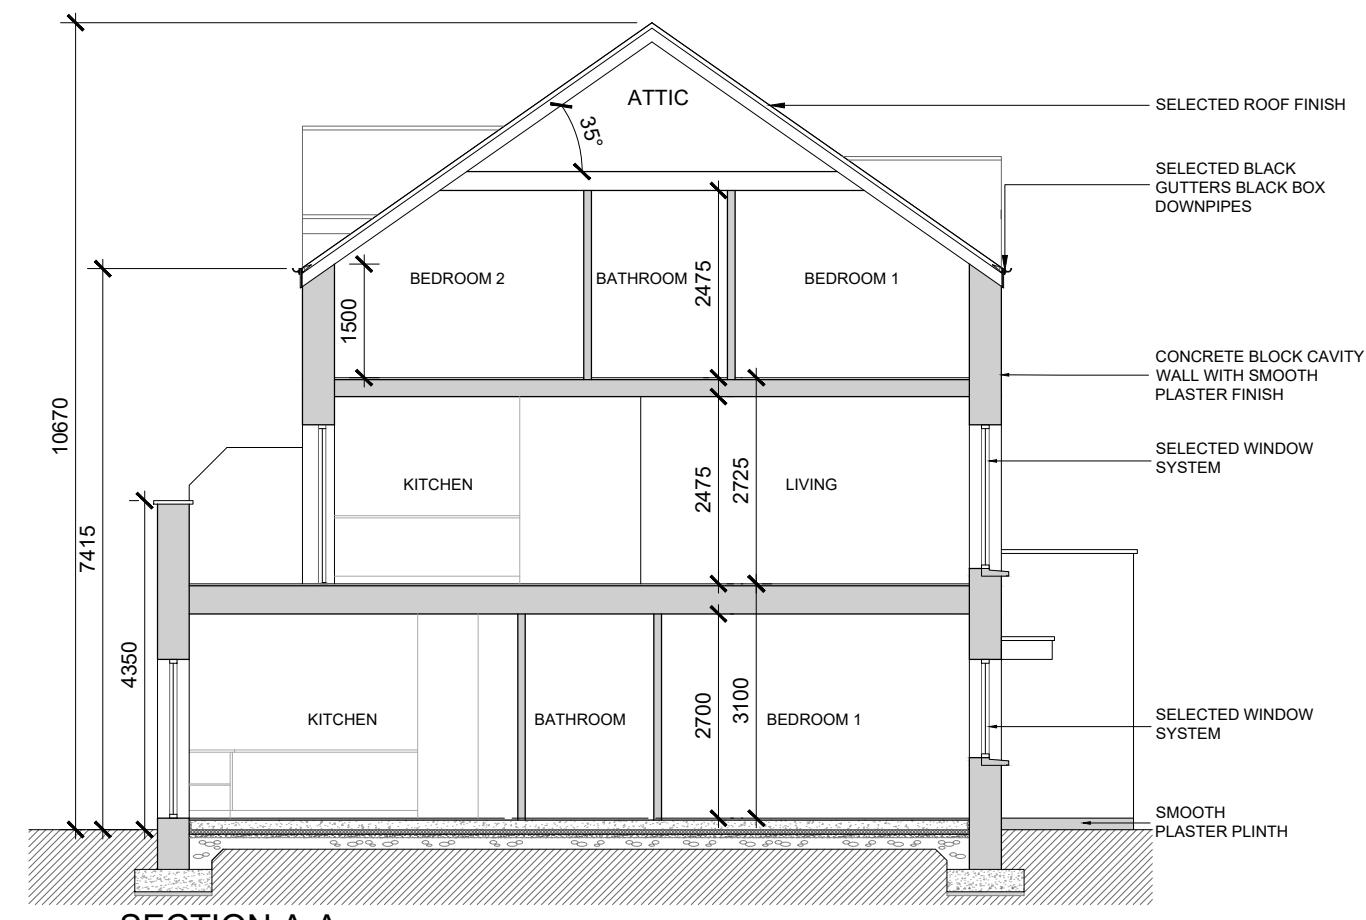

SECTION A-A

SCALE 1:100 @ A3

date 14.06.22	rev P1	name MP	chk EJG	note ISSUE FOR PLANNING
 <p>EASTGATE VILLAGE, LITTLE ISLAND, CORK T: 021 4355016 W: WWW.DGARCHITECTS.IE EMAIL: INFO@DGARCHITECTS.IE</p>				
<p>Project PROPOSED RESIDENTIAL DEVELOPMENT AT SCAIRT, GREENVALLEY, DOUGLAS, CORK</p>				
<p>Drawing title APARTMENT / DUPLEX TYPE B1 AND B2 ELEVATIONS & SECTION A-A</p>				
Scale 1:100 @ A3	Drawn MP	Checked EJG	Date 14.06.22	
Project No. 21144	Drg. No. 21144/P/201			Revision P1
<input type="checkbox"/> Information \ Comments		Tender <input type="checkbox"/>		
<input checked="" type="checkbox"/> Planning		Construction <input type="checkbox"/>		