
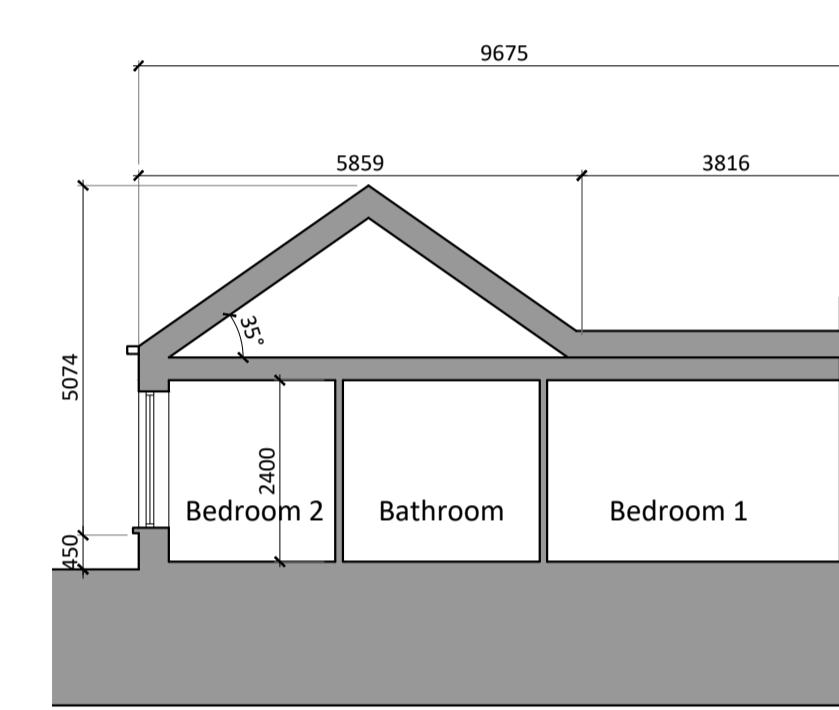



INTERNAL ELEVATION H2A, H2A1
1:100

GABLE ELEVATION HOUSE TYPE 2A1
1:100

WEST TERRACE FRONT ELEVATION
1:100

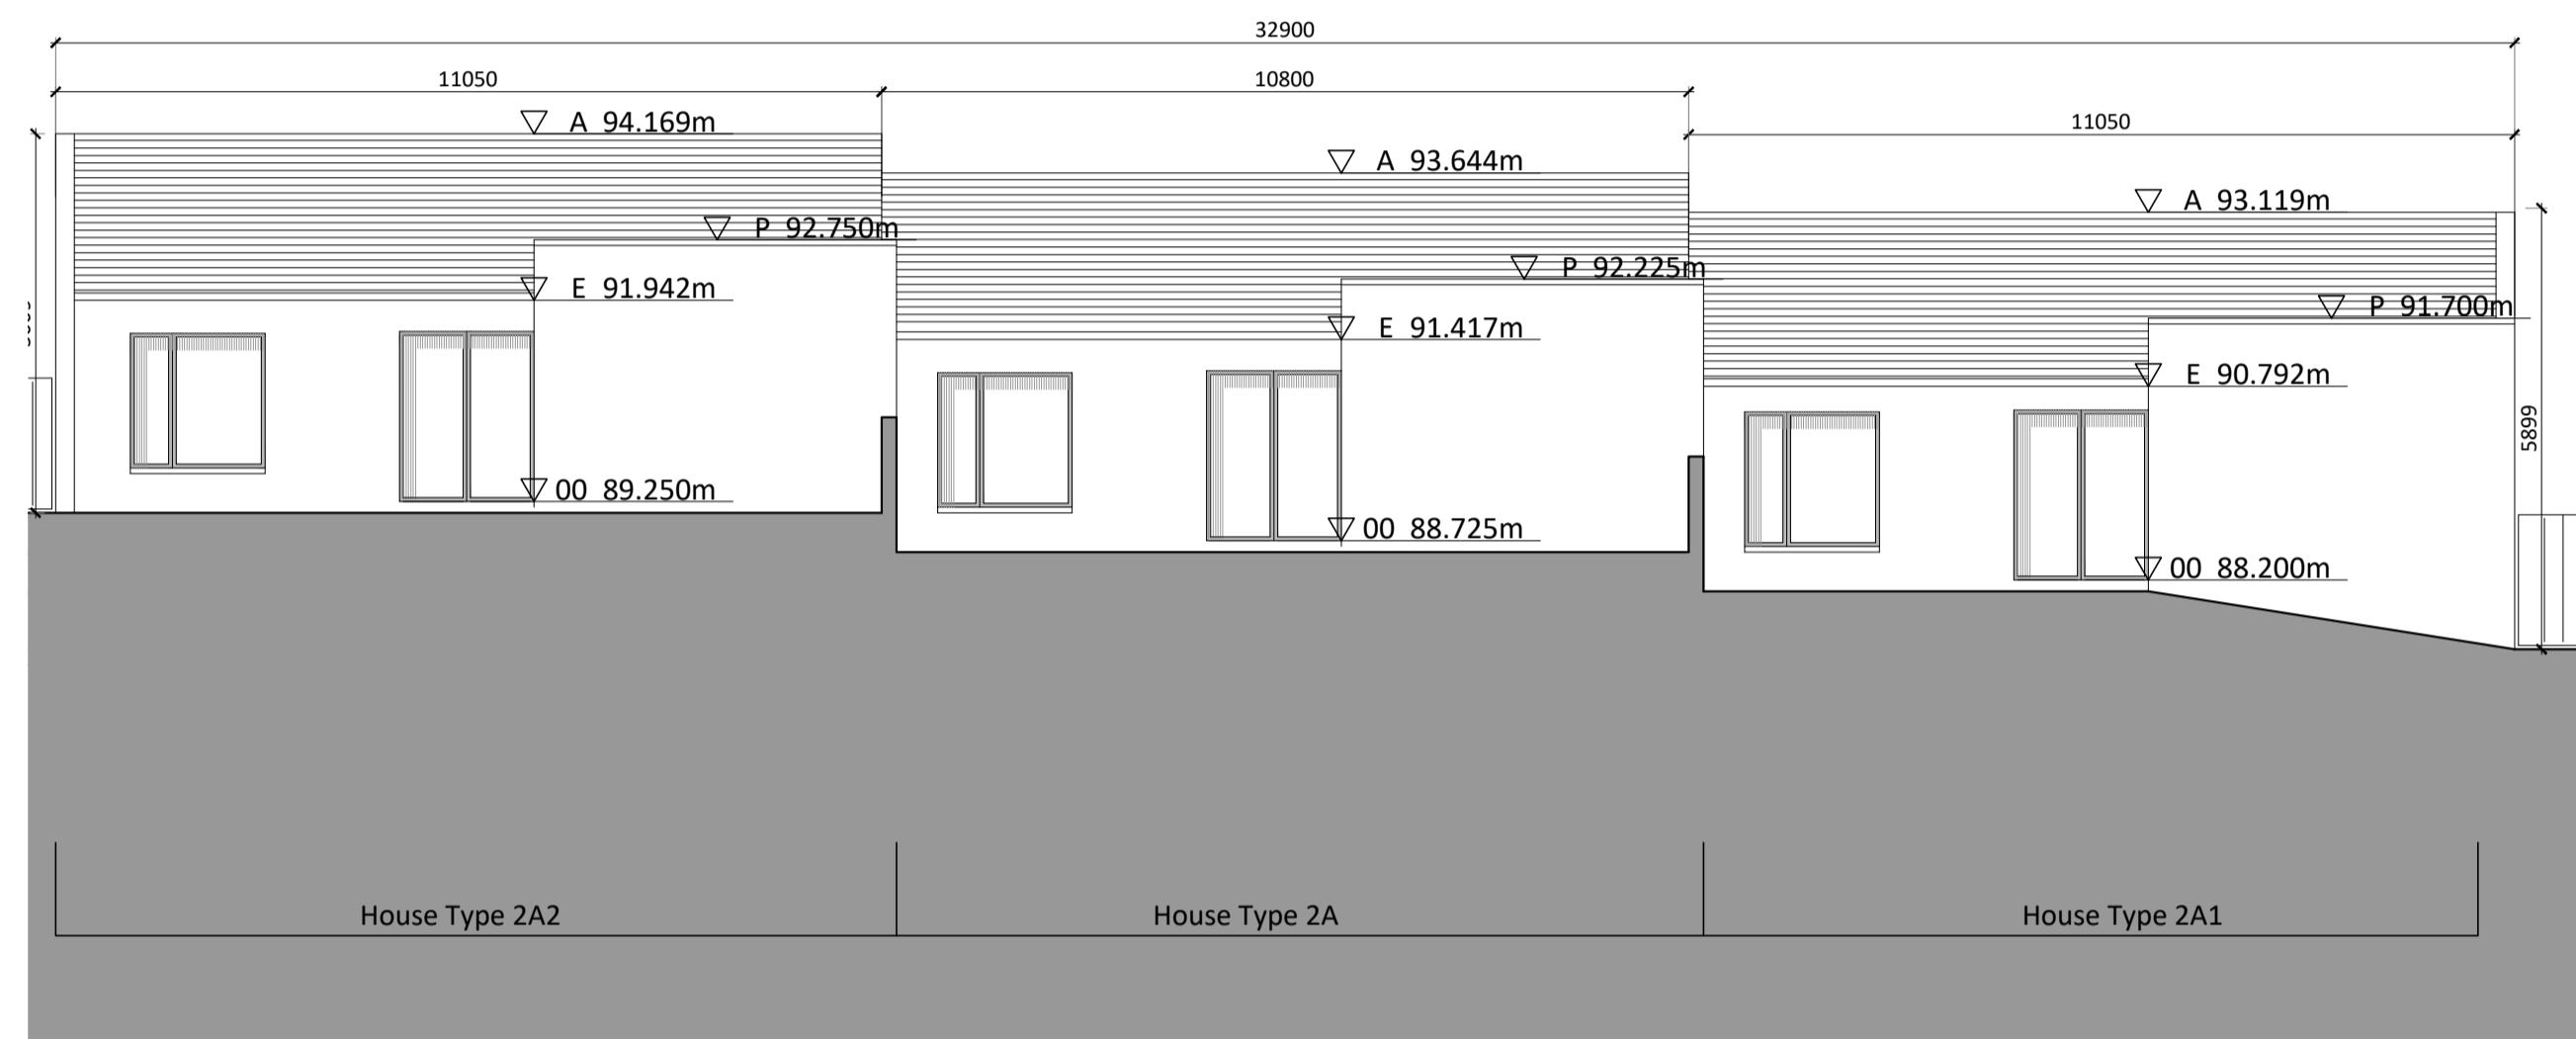


SECTION HOUSE TYPE 2A, 2A1, 2A2
1:100

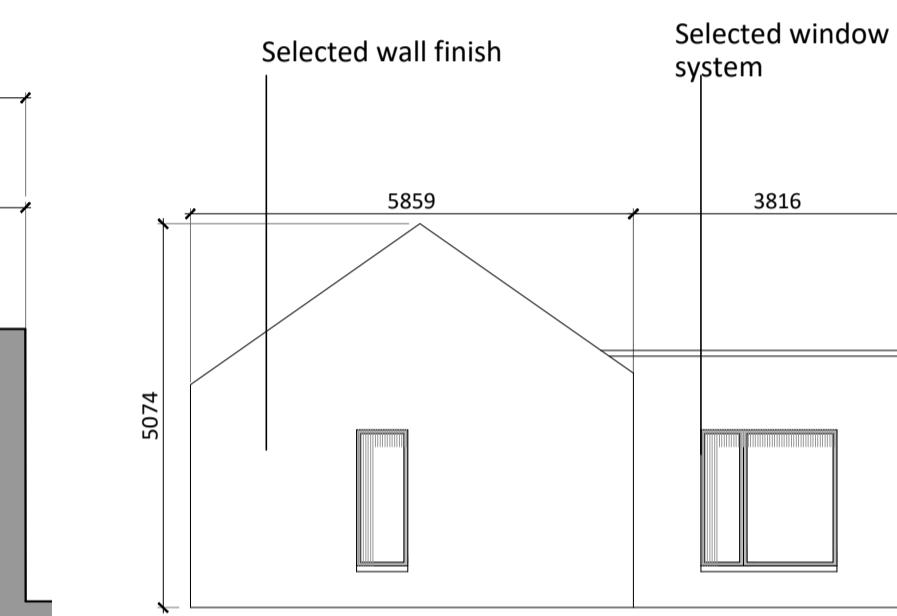


GABLE ELEVATION HOUSE TYPE 2A2
1:100

WEST TERRACE REAR ELEVATION
1:100

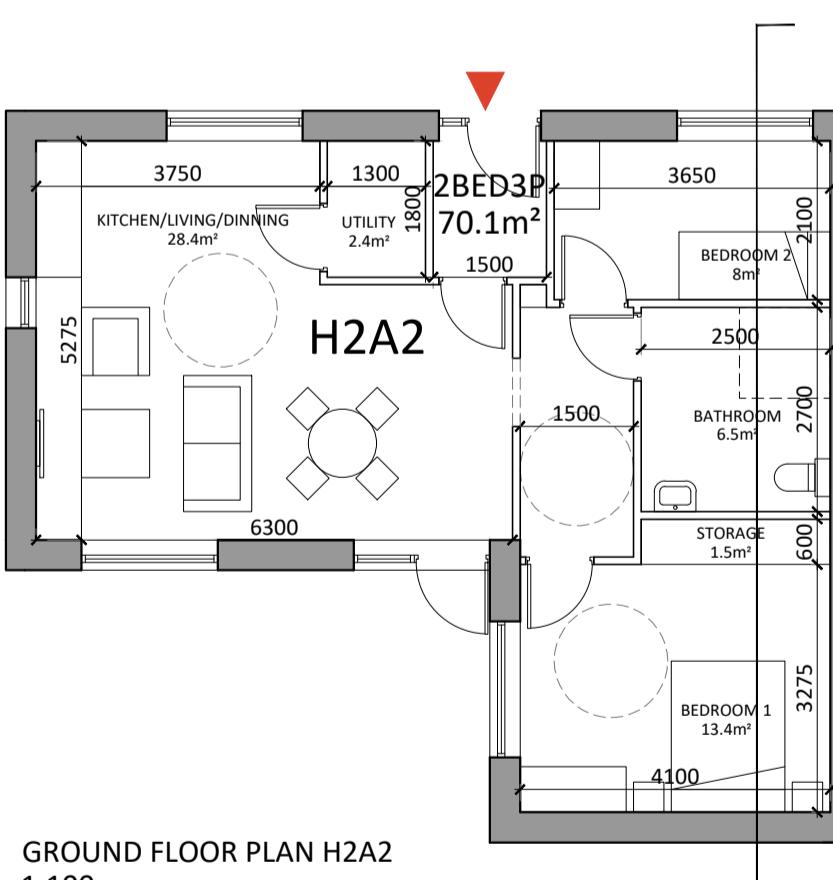


GROUND FLOOR PLAN H2A2
1:100

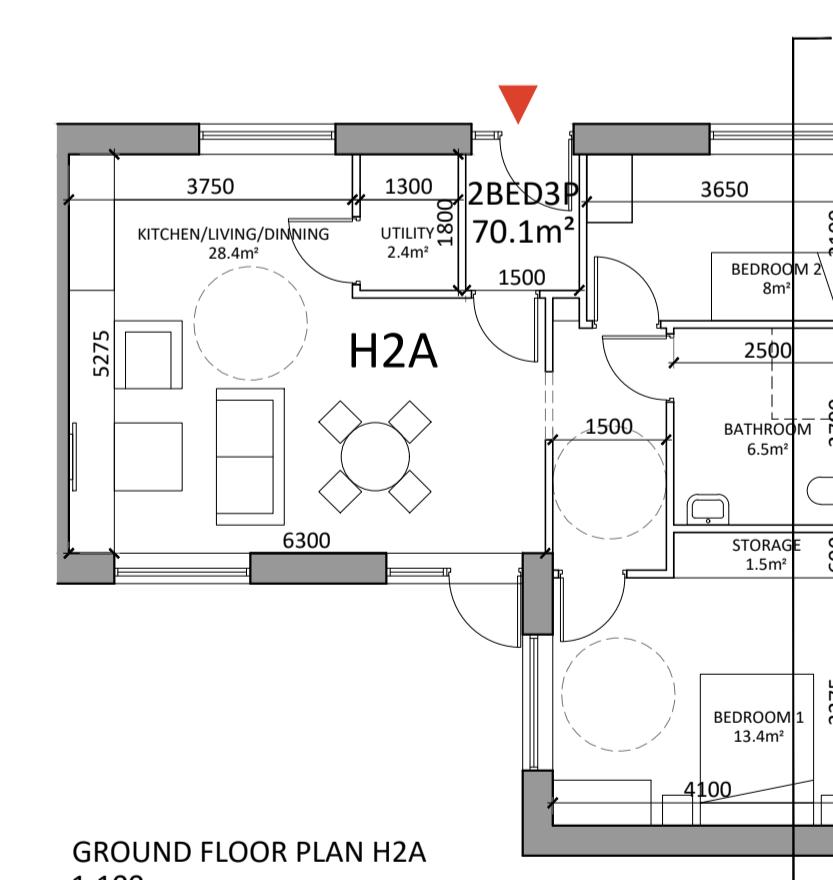

GROUND FLOOR PLAN H2A
1:100

GROUND FLOOR PLAN H2A1
1:100

Proposed West Terrace Houses Plans, Sections, Elevations

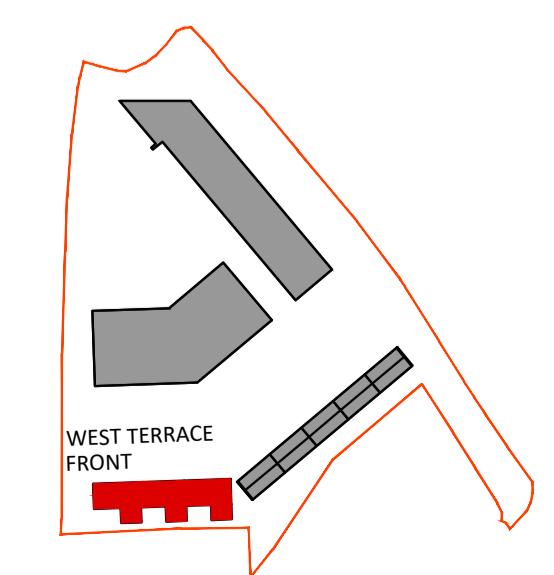

Revision Description

Date Rev. No. Issued by

o'mahony pike

architecture|urban design Dublin
email: info@omahonypike.com
tel: +353 1 202 7400
fax: +353 1 283 0822
www.omahonypike.com

Project Code: ###

Project Lead: CK

Scale @ A1: 1:100

Date Printed: 05-07-2024

The Chapel
Mount St. Anne's
Milltown, Dublin 6
D06 XN52 Ireland

Drawn By: AW

Current Rev.: C3

Cork City
One South Mall
T12 CCN3 Ireland

Job No.: 20039

Status: A3

Project: Scart Hill Residential Development

Location: Scart Hill, Cork

Client: Cetti Ltd

Purpose: Planning

Drawing Title: Proposed West Terrace Houses Plans, Sections, Elevations

Drawing No.: 20039-OMP-HT-ZZ-DR-A-2020

Issued for Planning 05-07-2024 C3 AB
Any reference to fire safety design or performance is presented for coordination purposes only. Refer only to the granted Fire Safety Certificate, and fire consultant's information for fire safety design, specification and performance.

Figured dimensions only to be used. This drawing is copyright of O'Mahony Pike Architects Ltd. All information is shared as per approved use in accordance with BS1192(2007) + A2(2016), Table 5; Standard Codes for Suitability of Models and Documents.

If 'Information Approval Check' is empty, this information has been shared at S0 - WIP.

Source File: 20039-OMP-HT-ZZ-DR-A-2020.DWG