

EXISTING SITE DRAWINGS

Scale 1:500 / 1:200

STANDARD INSTRUCTIONS

1. THE MAIN CONTRACTOR, SUB-CONTRACTOR OR SUPPLIER SHALL: VERIFY ALL DIMENSIONS ON SITE AND IMMEDIATELY REPORT TO THE ARCHITECT ANY DISCREPANCIES ON THE DRAWINGS. WORK TO FIGURED DIMENSIONS ONLY (EXCEPT WHERE FULL SIZE DETAILS ARE PROVIDED). NOT VARY ANY WORK SHOWN ON THE DRAWINGS WITHOUT OBTAINING PRIOR APPROVAL FROM THE ARCHITECT. BE RESPONSIBLE FOR REQUESTING FROM THE ARCHITECT ANY ADDITIONAL INFORMATION REQUIRED. SUPPLY TO THE ARCHITECT ALL SHOP DRAWINGS, ILLUSTRATIONS, SPECIFICATIONS, ETC. OF ALL SPECIALIST WORK TO BE INCORPORATED IN THE MAIN CONTRACT WORKS.

2. THIS DRAWING SUPERSEDES ALL PREVIOUS ISSUES OF THE SAME DRAWING NUMBER WITH EARLIER REVISIONS.

3. THIS DRAWING IS COPYRIGHT TO KENNETH HENNESSY ARCHITECTS LTD. AND THE CONTENTS MUST NOT BE DISCLOSED TO ANYONE WITHOUT PRIOR AGREEMENT.

Site Boundary
Site Area: 58.2 m²
0.00582 HA

EXISTING SITE LAYOUT PLAN

Scale 1:200

1:200

0 1 2 4 6 8 10M

N S

GENERAL NOTES

IMMEDIATELY INFORM THE ARCHITECT IF ANY WORK SHOWN ON THIS DRAWING IS NOT IN ACCORDANCE WITH THE CODES OF PRACTICE RECOGNISED GOOD PRACTICE THROUGHOUT THE INDUSTRY AND DOES NOT COMPLY WITH THE RELEVANT LOCAL AUTHORITY BY-LAWS OR BUILDING REGULATIONS.

IMMEDIATELY ADVISE THE ARCHITECT / QUANTITY SURVEYOR OF THE EFFECT UPON PROGRAMME AND COST OF ANY ALTERATIONS TO THE PROPOSED WORKS SHOWN ON THIS DRAWING.

DO NOT SCALE. USE FIGURED DIMENSIONS ONLY.

ALL WORK TO COMPLY WITH CURRENT BUILDING REGS & B.S.

REVISION REGISTER			
-	-	-	-
-	-	-	-
-	-	-	-
P01	06/08/2024	ISSUED FOR PLANNING - PART VIII (179A)	DC AQ PC
REV	DATE	DESCRIPTION	DRAWN CHECKED APPROVED

082 6108966
082 6108920
email: info@khaarchitects.ie
Anglesea House, Anglesea Street
Clonmel, Co. Tipperary


KHA
**KENNETH HENNESSY
ARCHITECTS**

REVISIONS
DRAWINGS
SPECIFICATIONS
QUOTATIONS
GENERAL NOTES
PLANNING DRAWINGS
CONTRACT DRAWINGS

SCALE: 1:500 / 1:200 @ A2

STATUS: PLANNING

CLIENT: CORK CITY COUNCIL
PROJECT: PROP. EXTENSION & RENOVATION OF EXISTING DWELLING AT NO.38, GOULD ST., THE LOUGH, CORK CITY, CO. CORK
DRAWING TITLE: EXISTING SITE PLAN & SITE LAYOUT DRAWING
PRODUCT: DRAWINGS
VERSION: 2244
COLLECTION: DR
TYPE: P
EXTENSION: S1
STATUS: PLANNING
CREATED: 0100 S1 P01

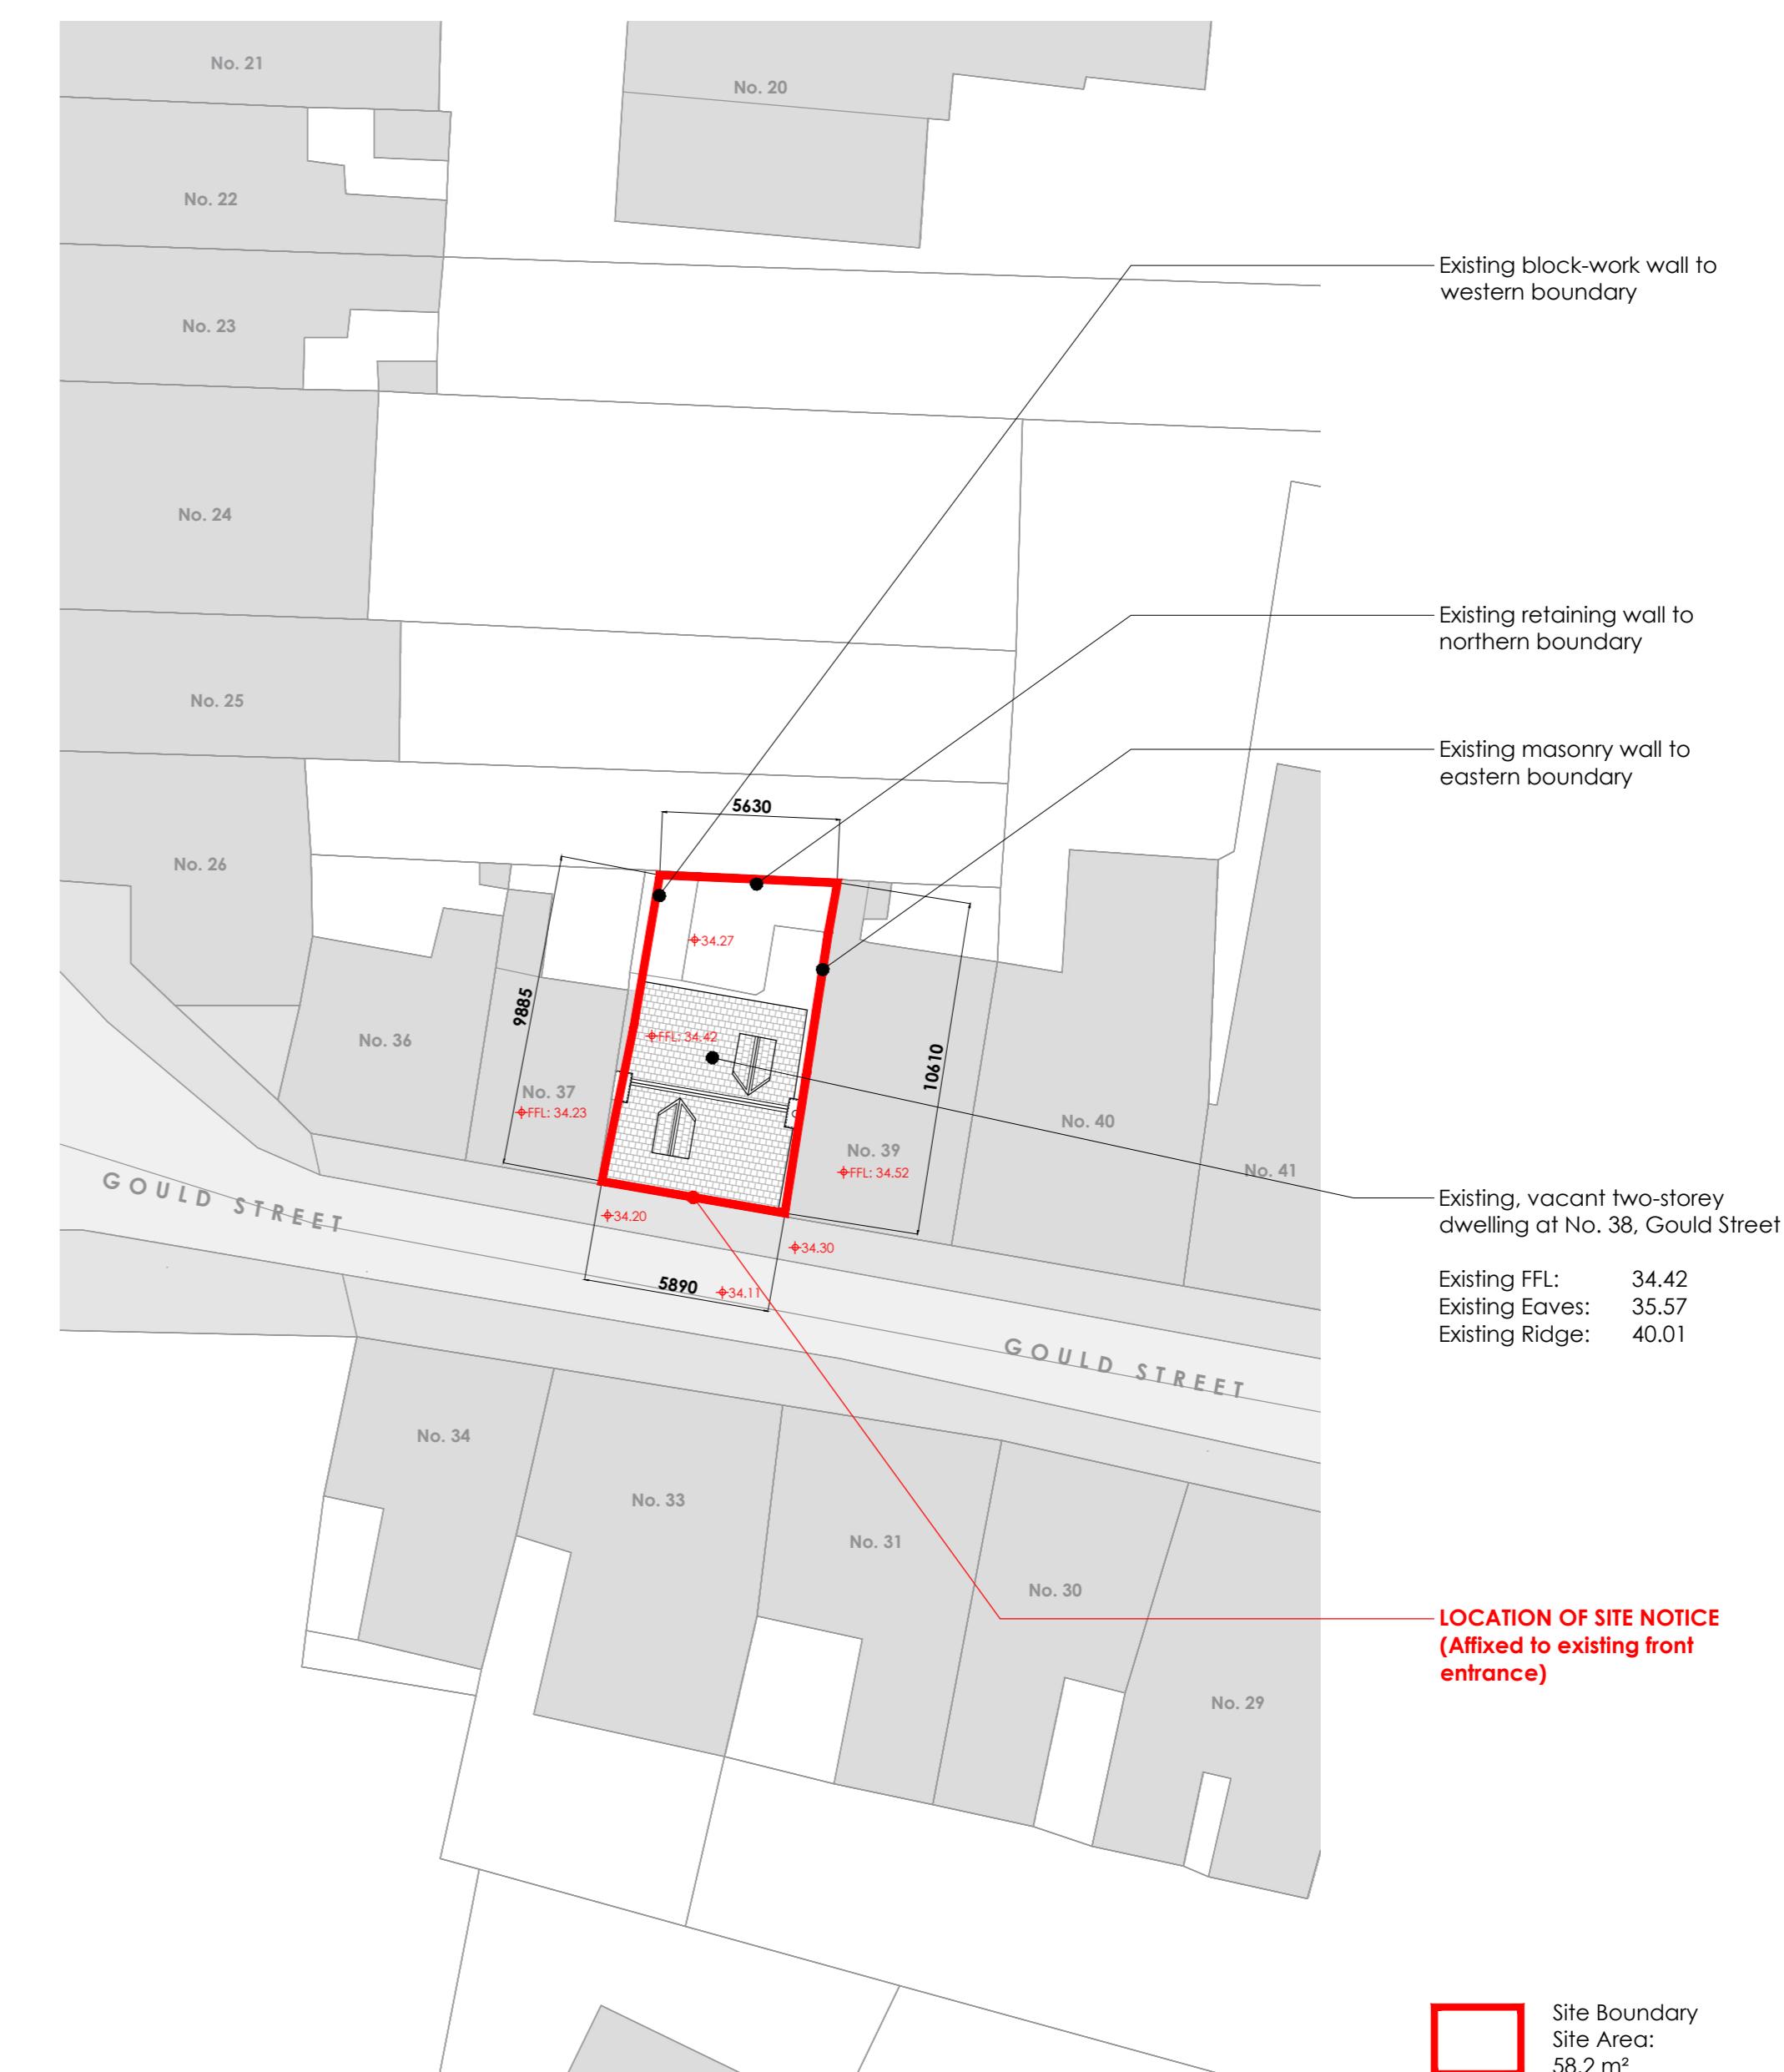

Scale 1:200

1:200

0 1 2 4 6 8 10M

N S