




Type 1C: 3-bedroom temporary modular unit adapted from Type 1A
Side Elevation

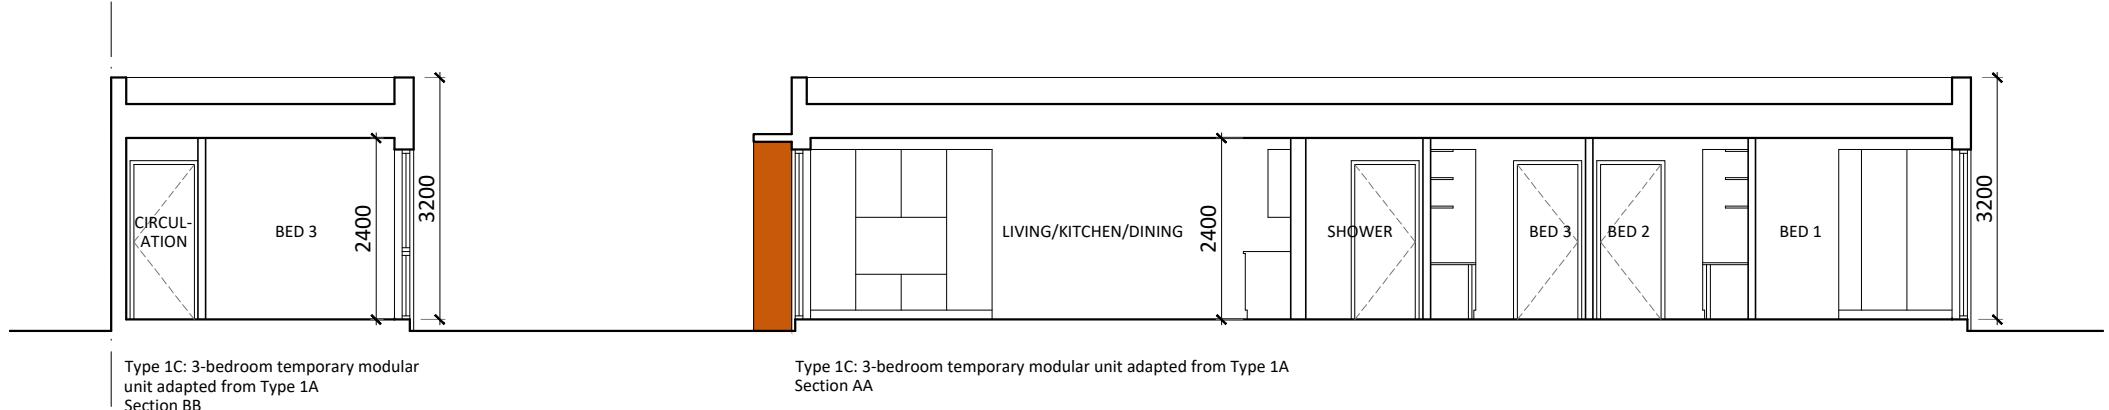


Type 1C: 3-bedroom temporary modular unit adapted from Type 1A
Section BB

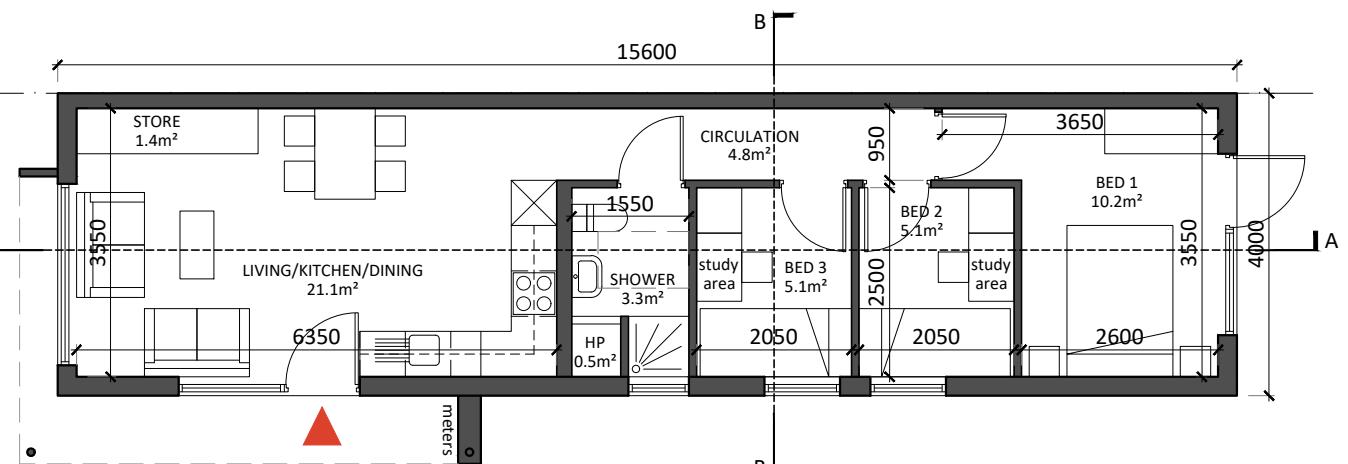

Type 1C: 3-bedroom temporary modular unit adapted from Type 1A (layout for family with 1 no. double bedroom & 2 no. single bedrooms with study area)
Ground Floor Plan
53.6m²

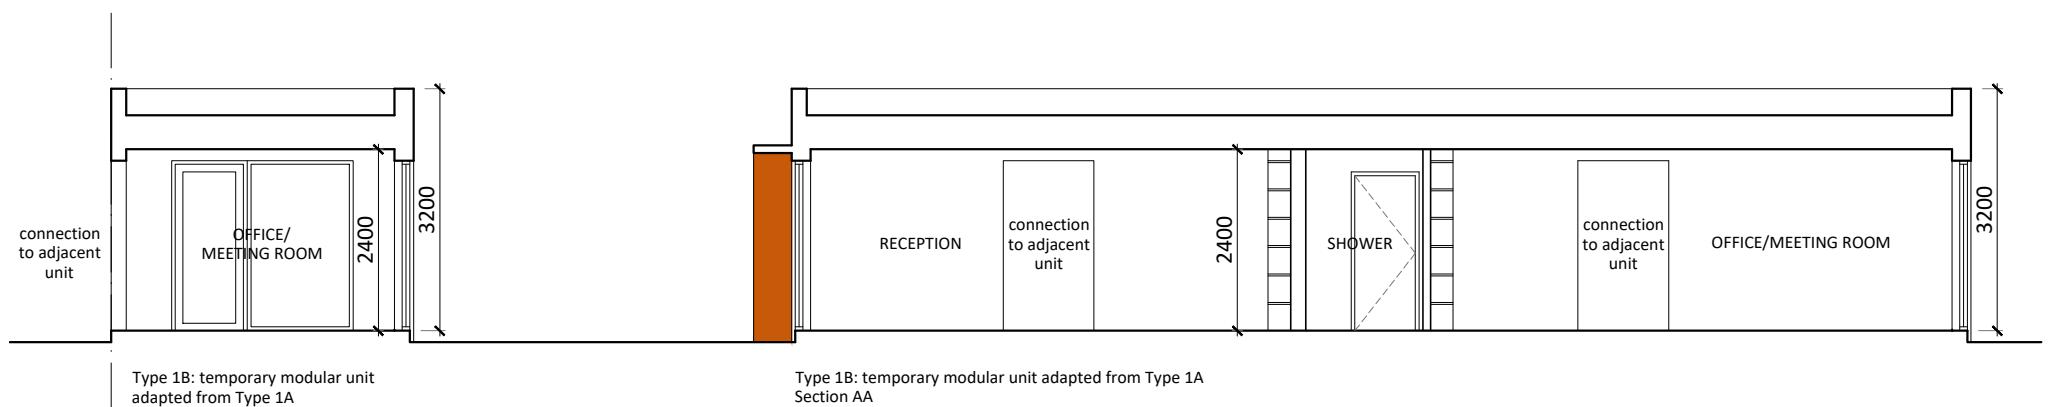

Type 1B: temporary modular unit adapted from Type 1A
Section BB

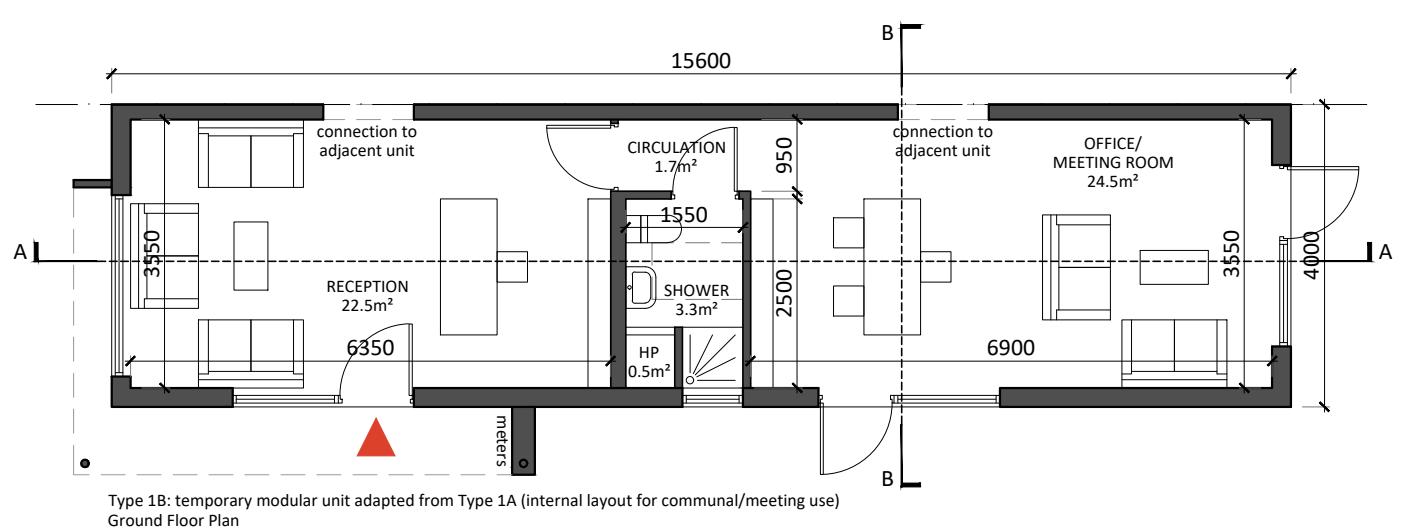

Type 1B: temporary modular unit adapted from Type 1A (internal layout for communal/meeting use)
Ground Floor Plan
53.6m²

Proposed Unit Plans, Sections & Elevations - Sheet 3

Please refer to proposed site layout plan for locations, orientations and proposed finished ground floor levels of units.

OS MAP REF: 6384-16; 6384-21
Copyright Ordnance Survey Ireland and Government of Ireland
Ordnance Survey Ireland Licence no. CYAL50378517

All dimensions in millimeters.
All levels (in metres) are related to Malin Head datum.

Revision Description Date Rev. No. Issued by

Issued for Planning 15-08-2024 C02 AR

Issued for Planning (draft) 13-06-2024 C01 MW

Any reference to fire safety design or performance is presented for coordination purposes only. Refer only to the granted Fire Safety Certificate, and fire consultant's information for fire safety design, specification and performance.

Figured dimensions only to be used. This drawing is copyright of O'Mahony Pike Architects Ltd. All information is shared as per approved use in accordance with ISO19650-2:2018, Table 5; Standard Codes for Suitability of Models and Documents and the BEP. If the 'Status' field is empty, this information has been shared at S0 - WIP.

o'mahony pike

architecture | urban design Dublin Cork
email: info@omahonypike.com tel: +353 1 202 7400 Mount St. Anne's Milltown, Dublin 6
fax: +353 1 283 0822 www.omahonypike.com One South Mall Cork City Co. Cork
D06 XN52 Ireland T12 CCN3 Ireland

Project Code: ---- Scale @ A3: 1:100
Project Lead: AS Date Printed: 15-08-2024

Drawn By: AR Current Rev.: C02

Job No.: 20001B Status: A3

Purpose: Issued for Planning

Project: Estuary Way
Location: St. Michael's Drive, Mahon, Cork
Client: Cork City Council

Drawing Title: Proposed Unit Plans, Sections & Elevations - Sheet 3
Drawing No.: 20001B-OMP-ZZ-ZZ-DR-A-1003

Source File: 20001B-OMP-ZZ-ZZ-DR-A-1003.DWG