


HOUSE TYPE A1

4-bed Detached (8 person)

AREA: 139.7 SQ.M


1,504 SQ.FT

TOTAL STORAGE 8.7M2

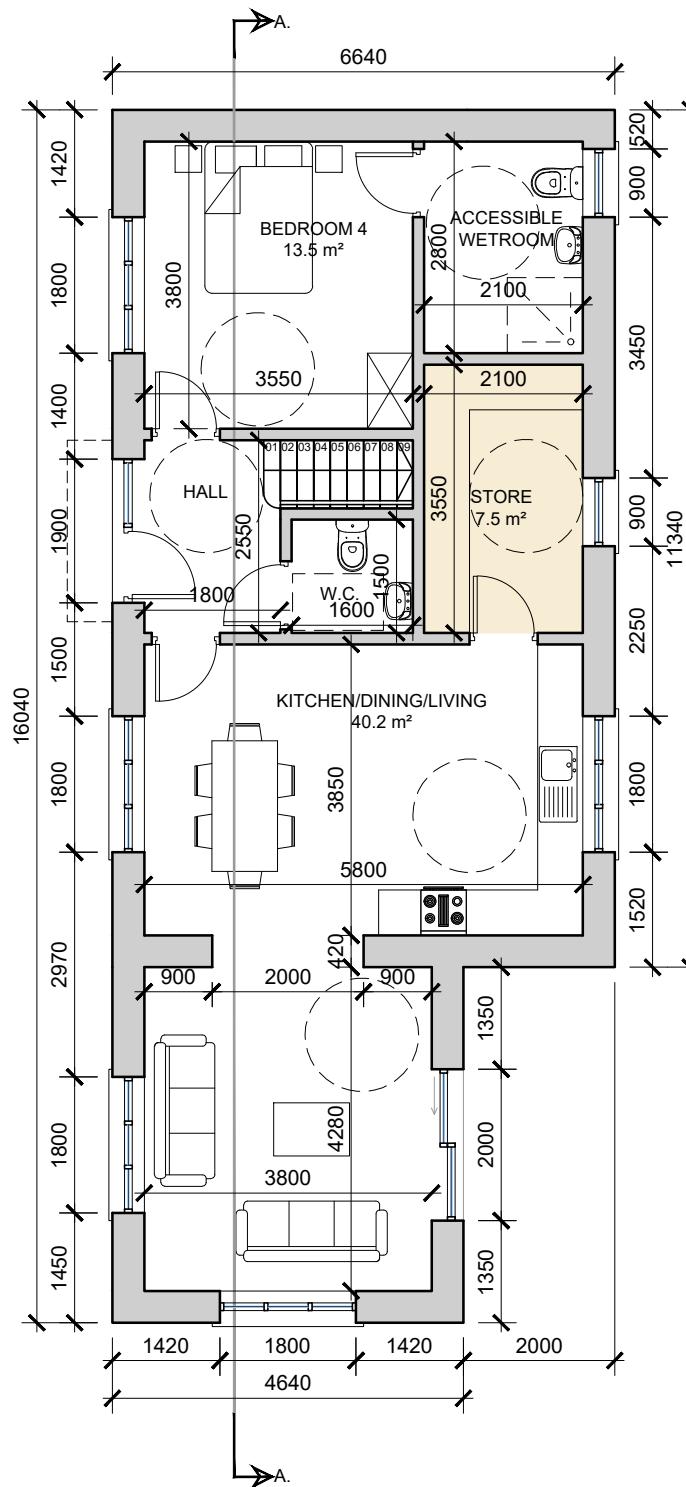

GROUND FLOOR PLAN

SCALE 1:100

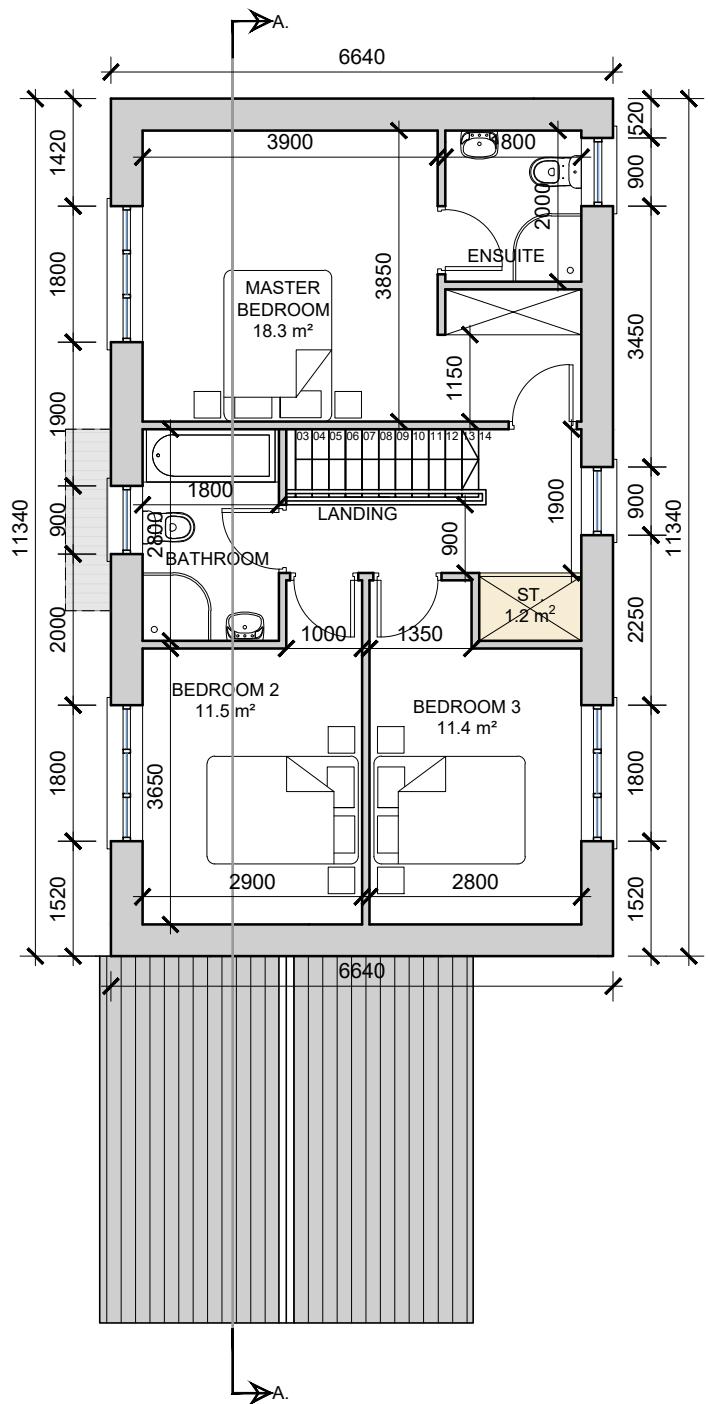


FIRST FLOOR PLAN

SCALE 1:100



Unit A1 - 3D Render

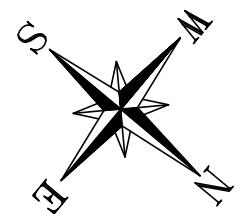

FFL:
+ 58.50

site	rev	name	chk	note
------	-----	------	-----	------




POSED RESIDENTIAL DEVELOPMENT
LD WHITECHURCH RD.,

Drawing title HOUSE TYPE A1			
RENDER & GROUND & FIRST FLOOR PLANS			
Scale 100 @ A3	Drawn JB	Checked EJG	Date 21.05.21
Object No. 051	Drg. No. 21051/P/101	Revision P1	
Information \ Comments		Tender <input type="checkbox"/>	
Planning		Construction <input type="checkbox"/>	



FRONT ELEVATION


SCALE 1:100

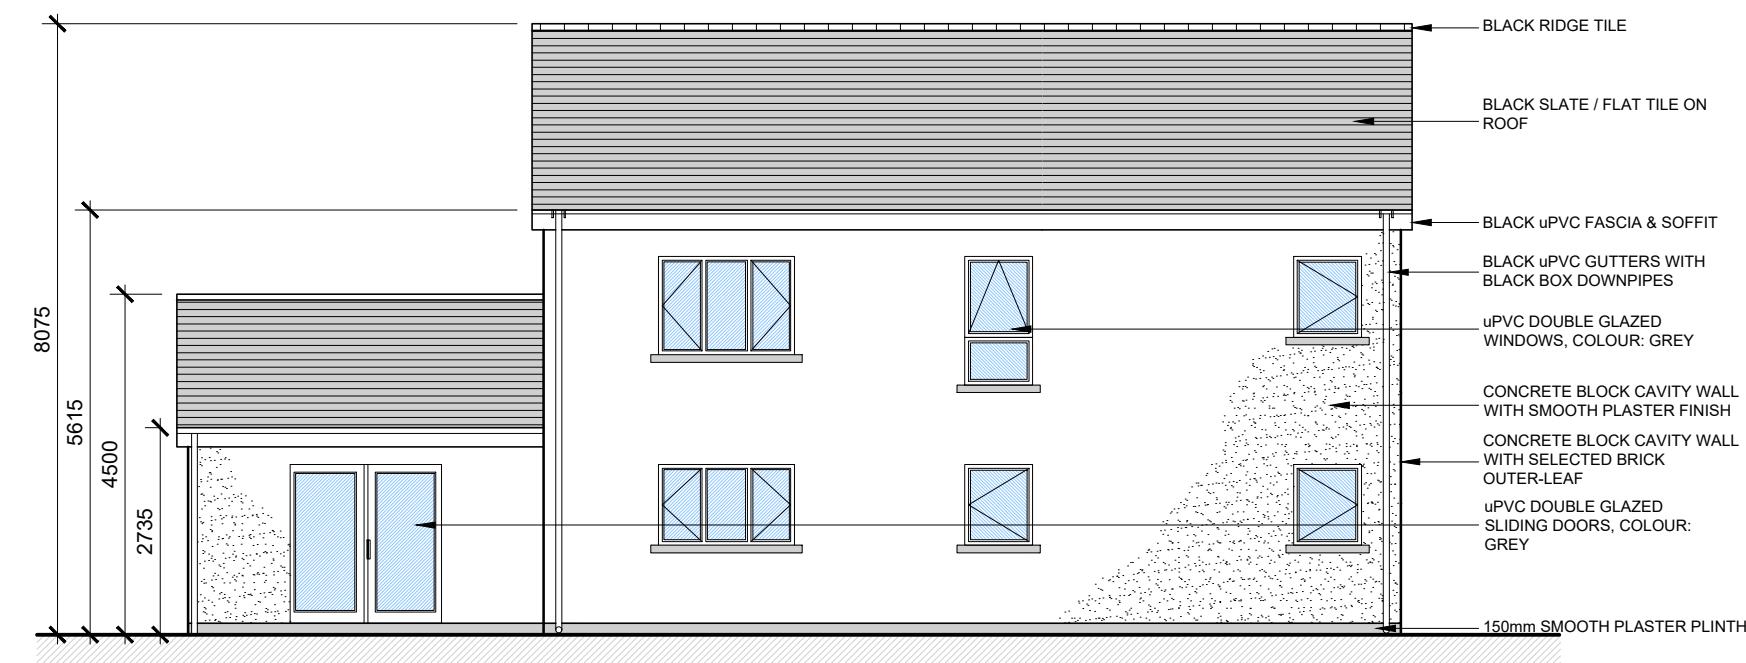

REAR ELEVATION


SCALE 1:100

date 23.07.24	rev P1	name KL	chk EJG	note ISSUE FOR PLANNING
 <p>EASTGATE VILLAGE, LITTLE ISLAND, CORK T: 021 4355016 W: WWW.DGARCHITECTS.IE EMAIL: INFO@DGARCHITECTS.IE</p>				
<p>Project PROPOSED RESIDENTIAL DEVELOPMENT AT OLD WHITECHURCH RD., CORK</p>				
<p>Drawing title HOUSE TYPE A1 FRONT & REAR ELEVATIONS</p>				
Scale 1:100 @ A3	Drawn JB	Checked EJG	Date 21.05.21	
Project No. 21051	Drg. No. 21051/P/102		Revision P1	
<input type="checkbox"/> Information \ Comments <input type="checkbox"/> Tender <input checked="" type="checkbox"/> Planning <input type="checkbox"/> Construction				

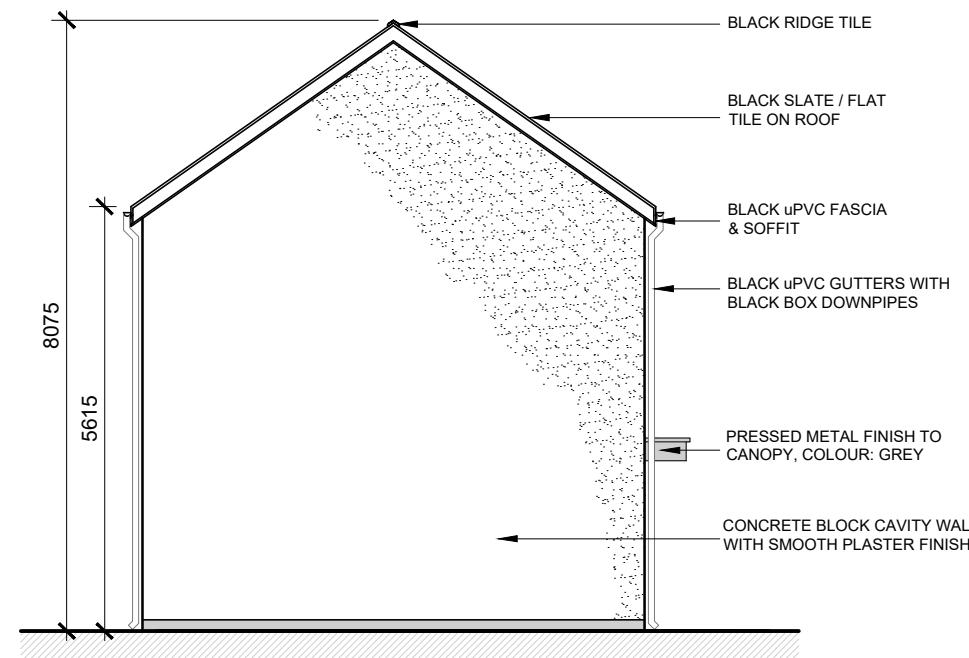

SIDE ELEVATION

SCALE 1:100

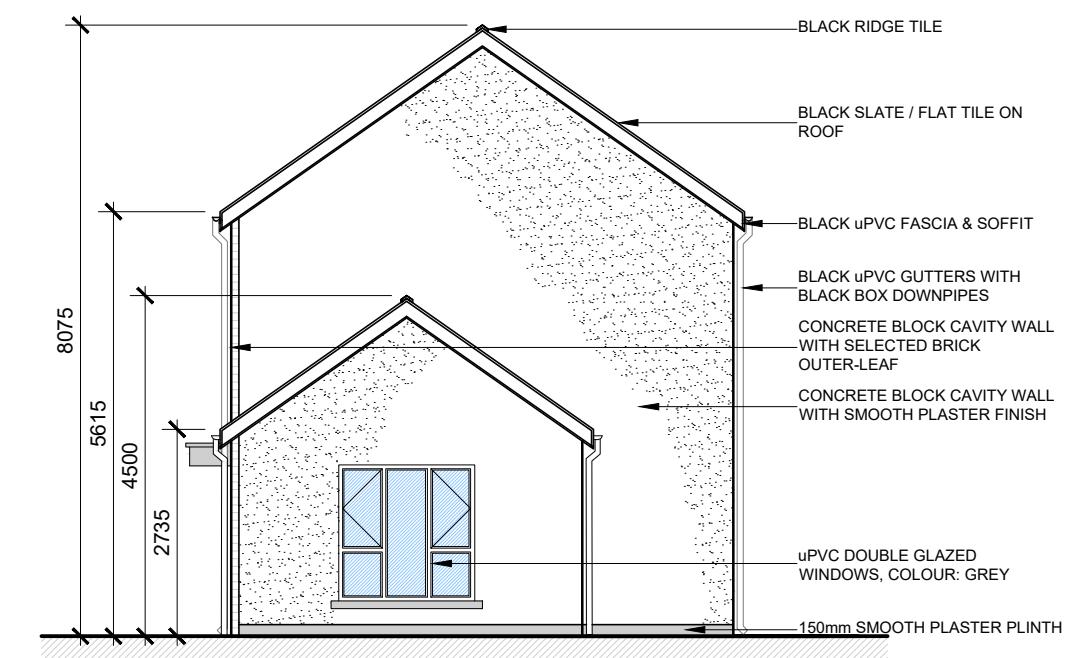

SIDE ELEVATION

SCALE 1:100



SECTION A-A

SCALE 1:100

date 23.07.24	rev P1	name KL	chk EJG	note ISSUE FOR PLANNING
 <p>DEADY GAHAN ARCHITECTS</p> <p>EASTGATE VILLAGE, LITTLE ISLAND, CORK T: 021 4355016 W: WWW.DGARCHITECTS.IE EMAIL: INFO@DGARCHITECTS.IE</p>				
<p>Project PROPOSED RESIDENTIAL DEVELOPMENT AT OLD WHITECHURCH RD., CORK</p>				
<p>Drawing title HOUSE TYPE A1 SIDE ELEVATIONS & SECTION A-A</p>				
Scale 1:100 @ A3	Drawn JB	Checked EJG	Date 21.05.21	
Project No. 21051	Drg. No. 21051/P/103		Revision P1	
<input type="checkbox"/> Information \ Comments <input checked="" type="checkbox"/> Planning				
<input type="checkbox"/> Tender <input checked="" type="checkbox"/> Construction				