


Do not scale from drawings. Use dimensioned figure only.  
Contractor to check all dimensions on site.  
City Architect to be informed of any discrepancies before work  
proceeds.

Notes

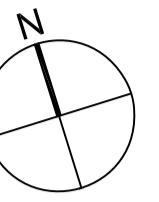

NEIGHBOURS

WEIGHMASTER'S  
HOUSE

Floor is part of Ground Floor



NEIGHBOURS  
(UNDER CONSTRUCTION)

BUTTER  
MUSEUM

BUTTER EXCHANGE

GARDEN

CHURCH ST

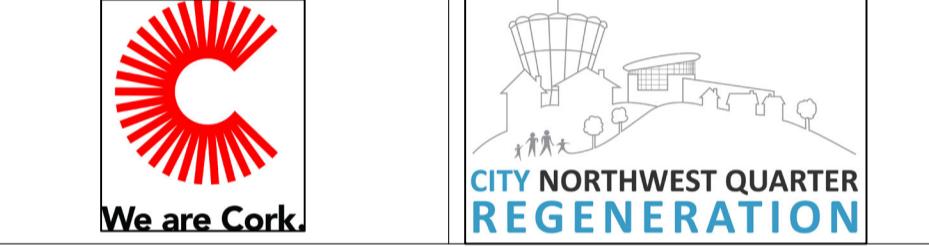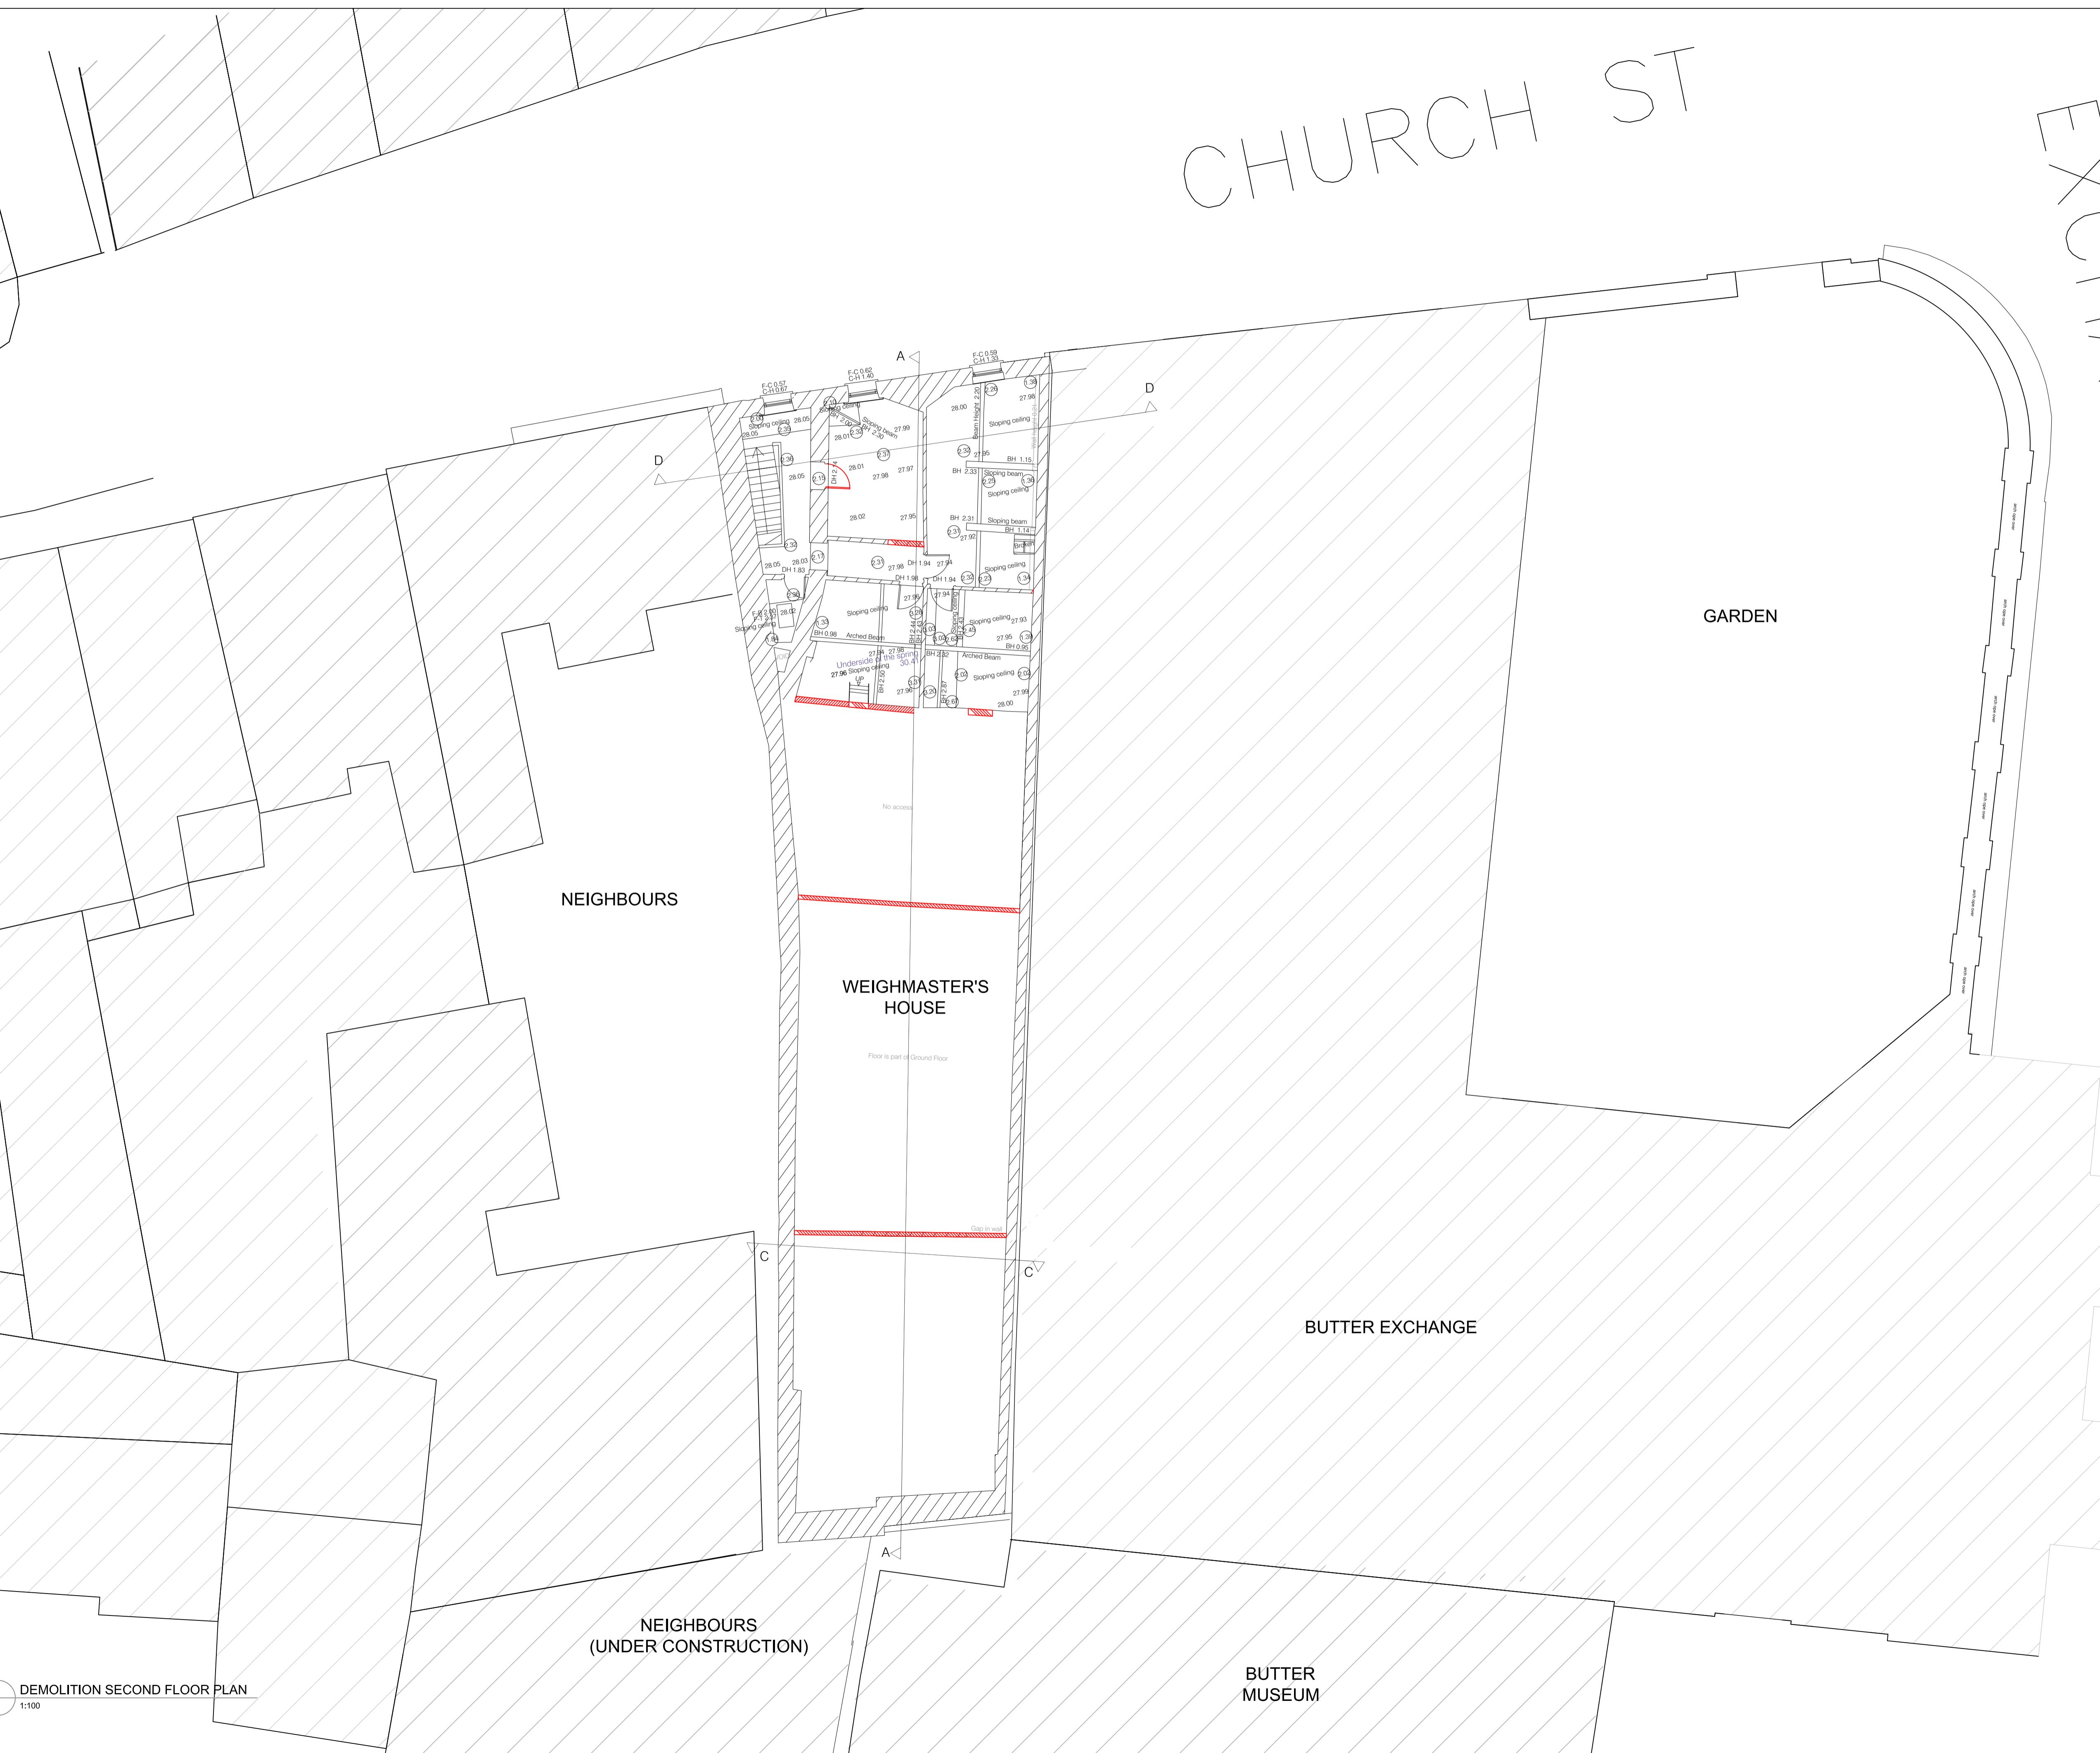

Rev.	Description	Date
		Revisions

**CITY ARCHITECT'S  
DEPARTMENT**  
Telephone 021 4924335  
Facsimile 021 4924609  
E-mail city\_architect@corkcity.ie  
MAIREAD POWER, A / CITY ARCHITECT,  
CORK CITY COUNCIL, CITY HALL, CORK, T12 T997

Team Leader	-
Project Architects	
Project Technicians	
Project Supervisor	
Quantity Surveyor	
Civil/Structural Consultant	
M & E Consultant	
Landscape Architect	
Fire Consultant	
<b>Title</b>	DEMOLITION SECOND FLOOR PLAN
Scale	1:100 @ A1
Date	NOV 2024
Drawn By	AD.BC
Checked By	COB
Plotfiles Ref.	H:1.PROJECTS\civic\Corp Affairs PROJECTS\Weighmaster's House CAD

Drawing No. WMH-XXX-L02-DR-CCiC-AR **1603** Status PART 8 Rev. 0

Project **WEIGHMASTER'S  
HOUSE**