

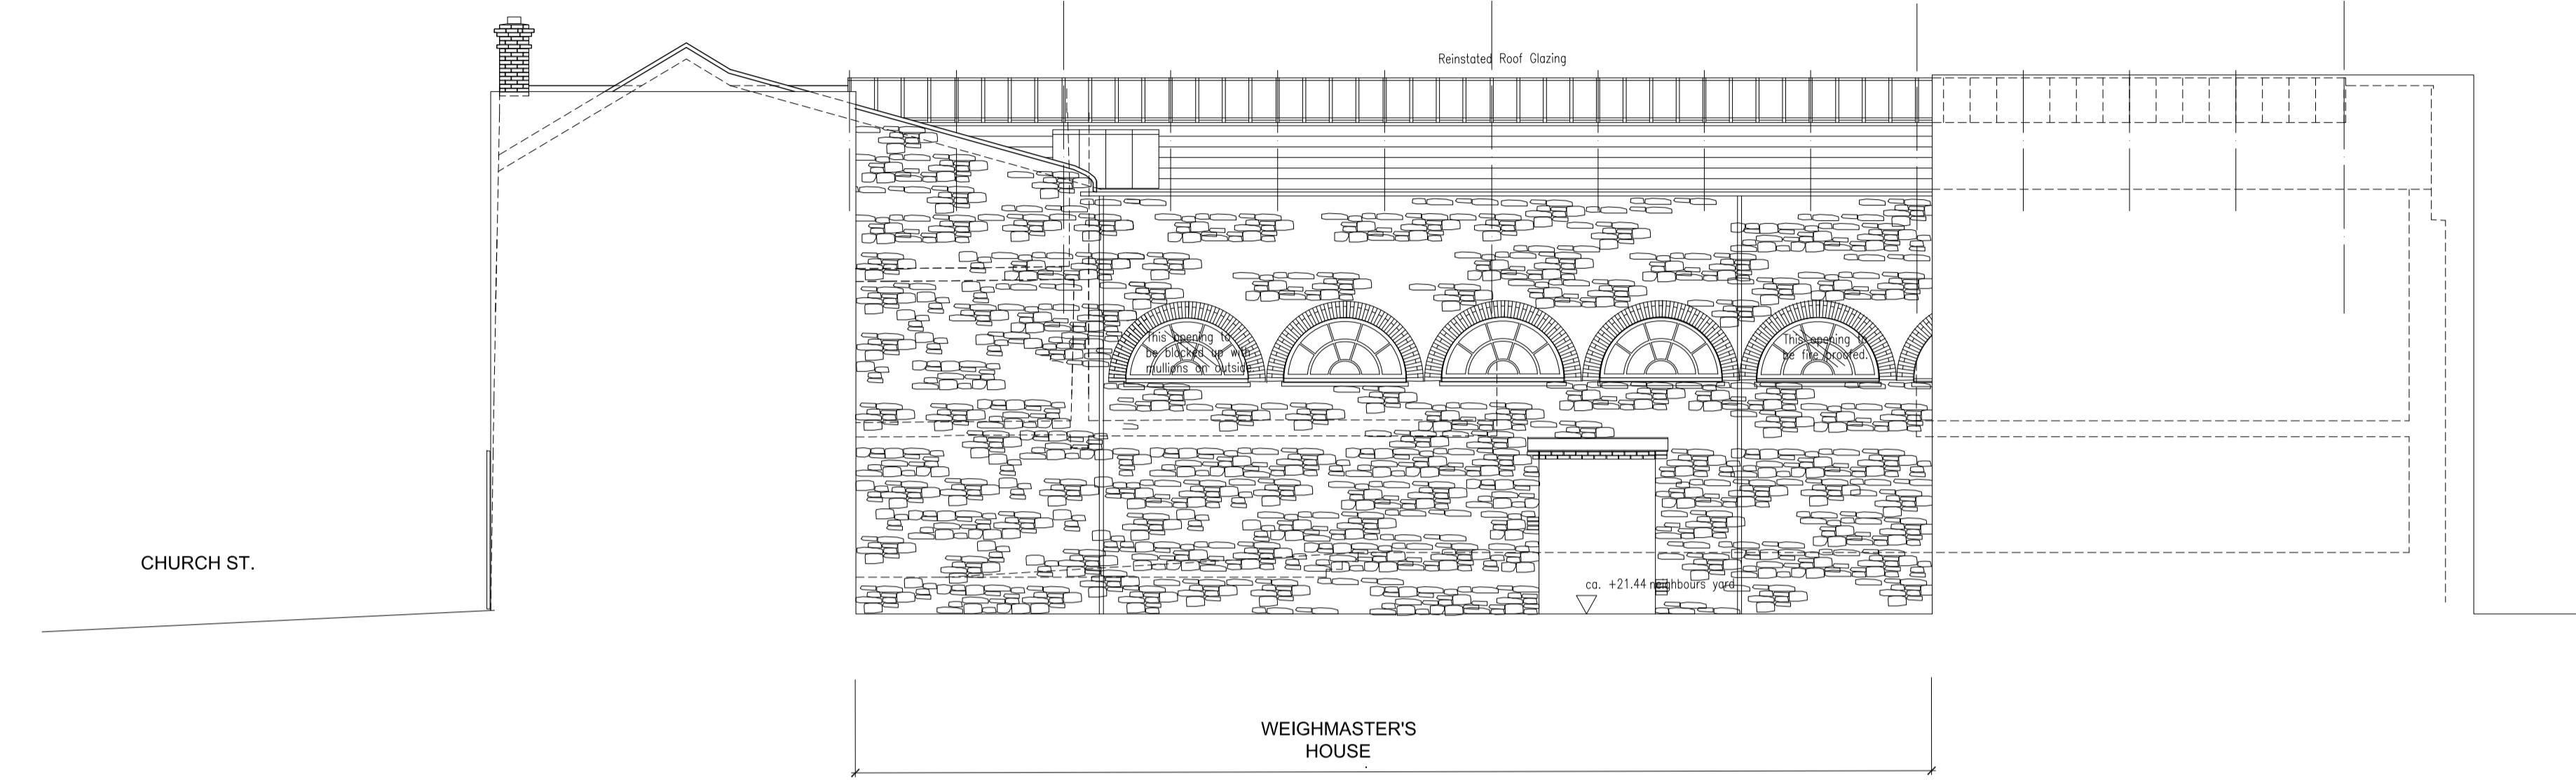



Do not scale from drawings. Use dimensioned figure only.  
Contractor to check all dimensions on site.  
City Architect to be informed of any discrepancies before work proceeds.

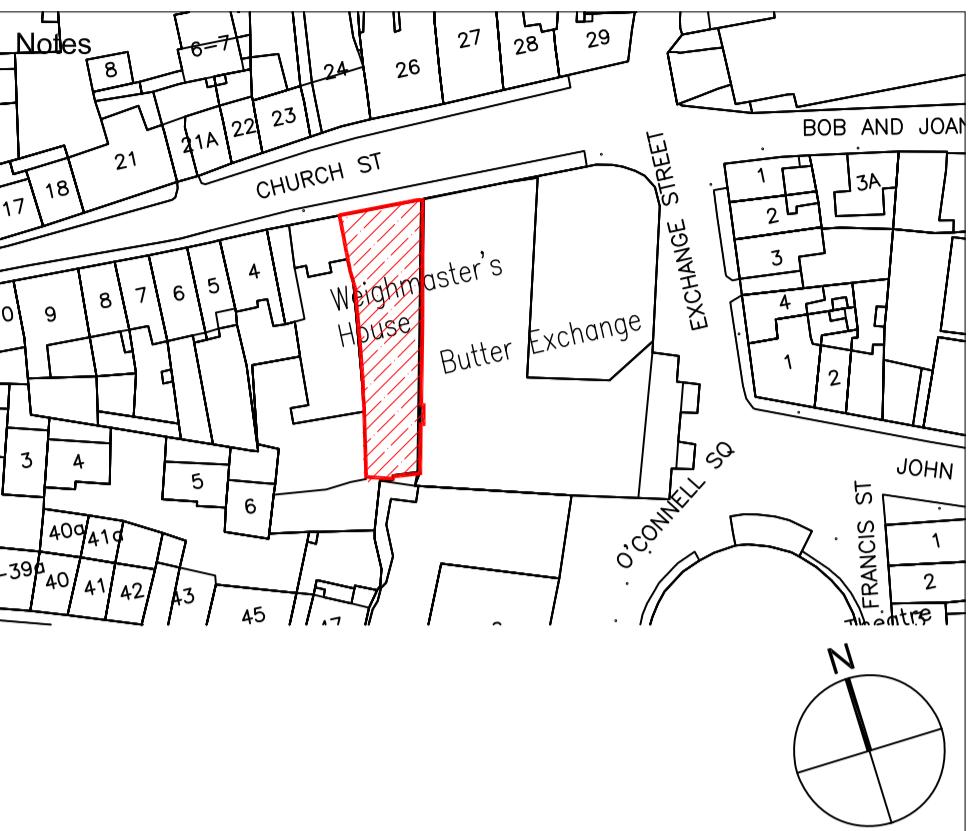


PROPOSED SIDE ELEVATION (TO WEST)  
1:100

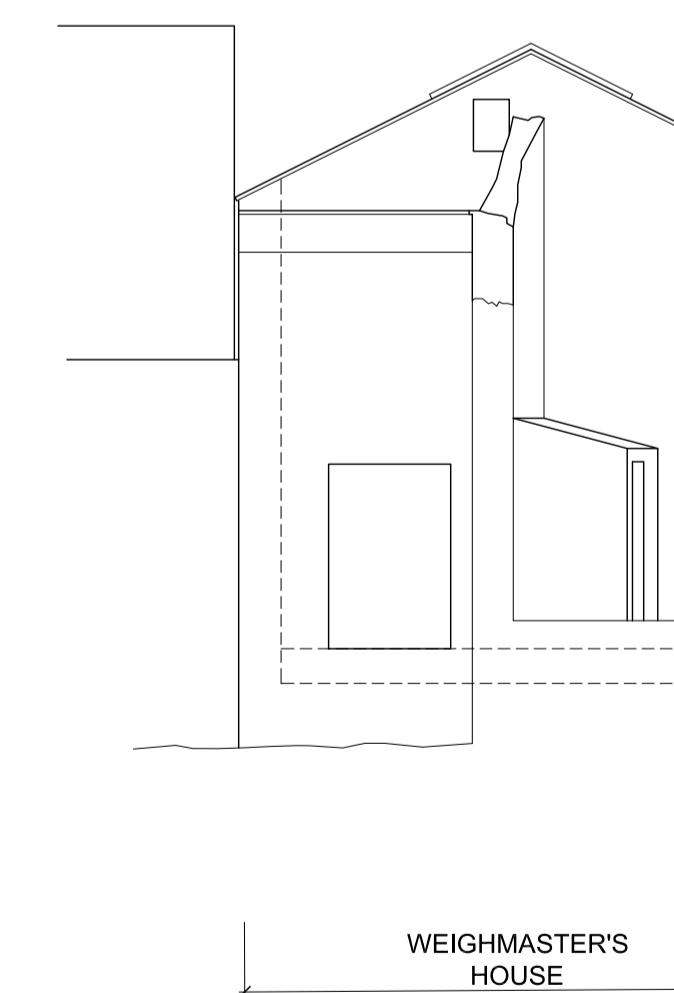

EXISTING REAR ELEVATION  
1:100

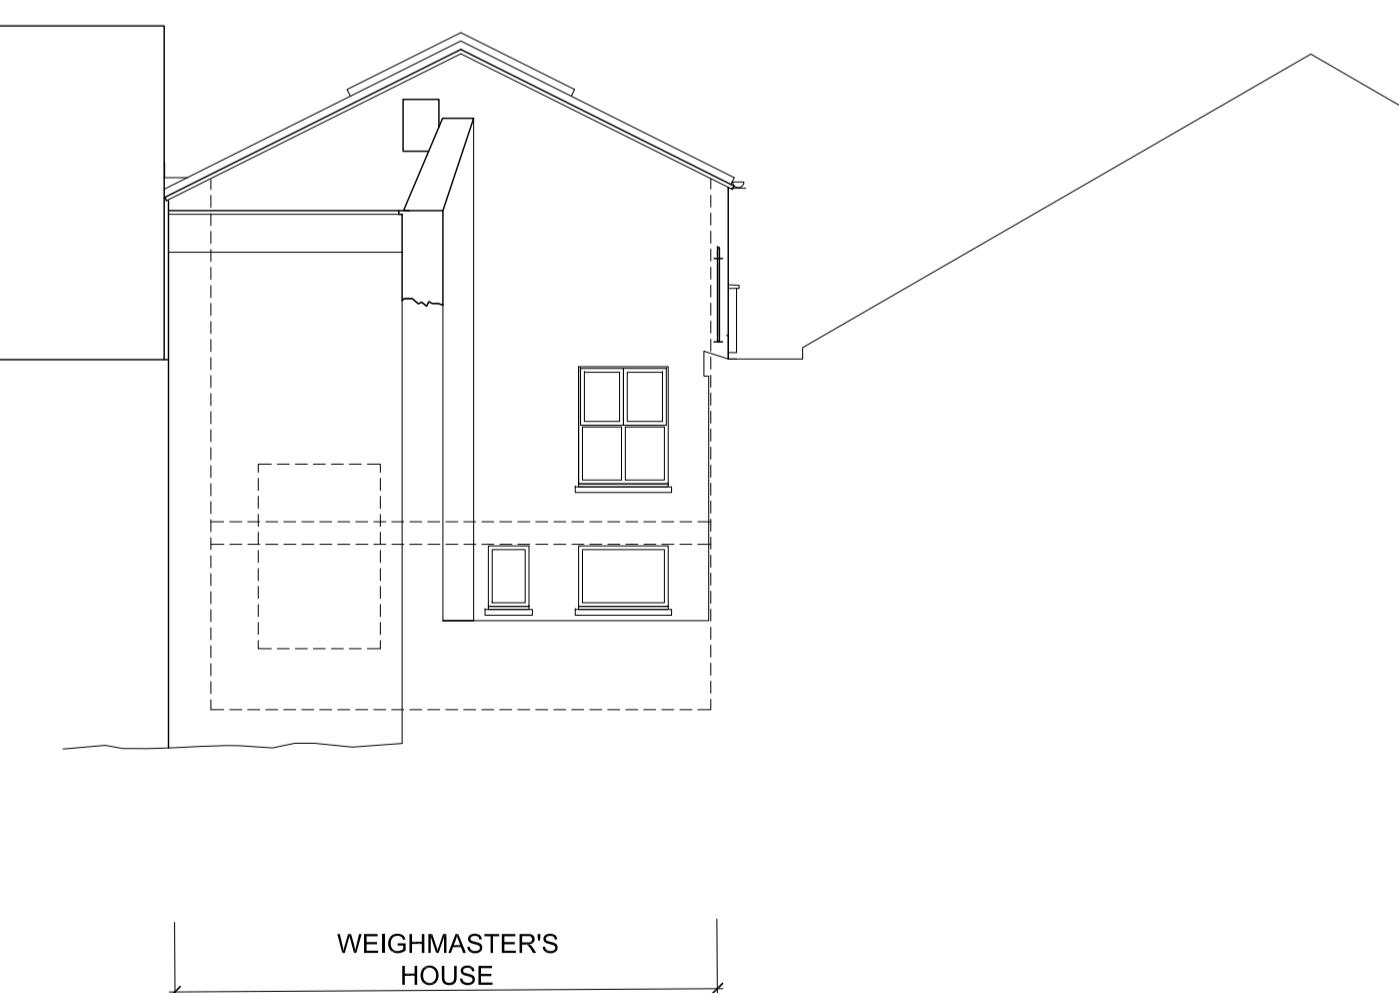

PROPOSED REAR ELEVATION  
1:100

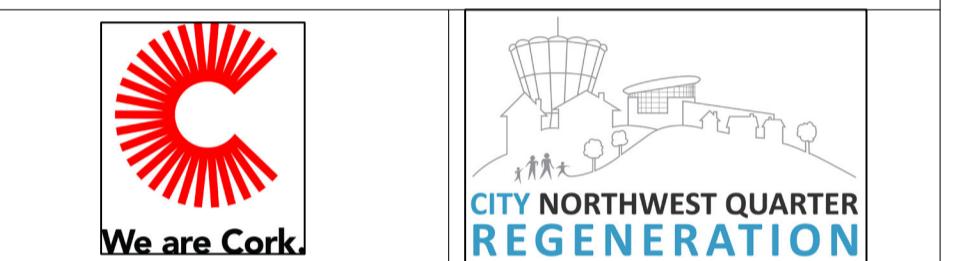

| Rev. | Description | Date      |
|------|-------------|-----------|
|      |             | Revisions |

**CITY ARCHITECT'S DEPARTMENT**  
Telephone 021 4924335  
Facsimile 021 4924609  
E-mail city\_architect@corkcity.ie  
MAIREAD POWER, A / CITY ARCHITECT,  
CORK CITY COUNCIL, CITY HALL, CORK, T12 T997

Team Leader  
Project Architects  
Project Technicians  
Project Supervisor  
Quantity Surveyor  
Civil/Structural Consultant  
M & E Consultant  
Landscape Architect  
Fire Consultant

Title PROPOSED ELEVATION TO WEST  
Scale 1:100 @ A1  
Date NOV 2024  
Drawn By AD.BC  
Checked By COB  
Plotfiles Ref. H:\1\_PROJECTS\CIVIC\Corp Affairs\PROJECTS\Weighmaster's House\CAD

Drawing No. WMH-XXX-ZZZ-DR-CCID-AR Status 2201 Rev. 0 PART 8

Project WEIGHMASTER'S HOUSE