
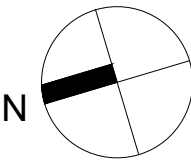


Steel mesh screen in
lightweight frame for privacy

1. PRIVACY SCREEN BETWEEN UNITS

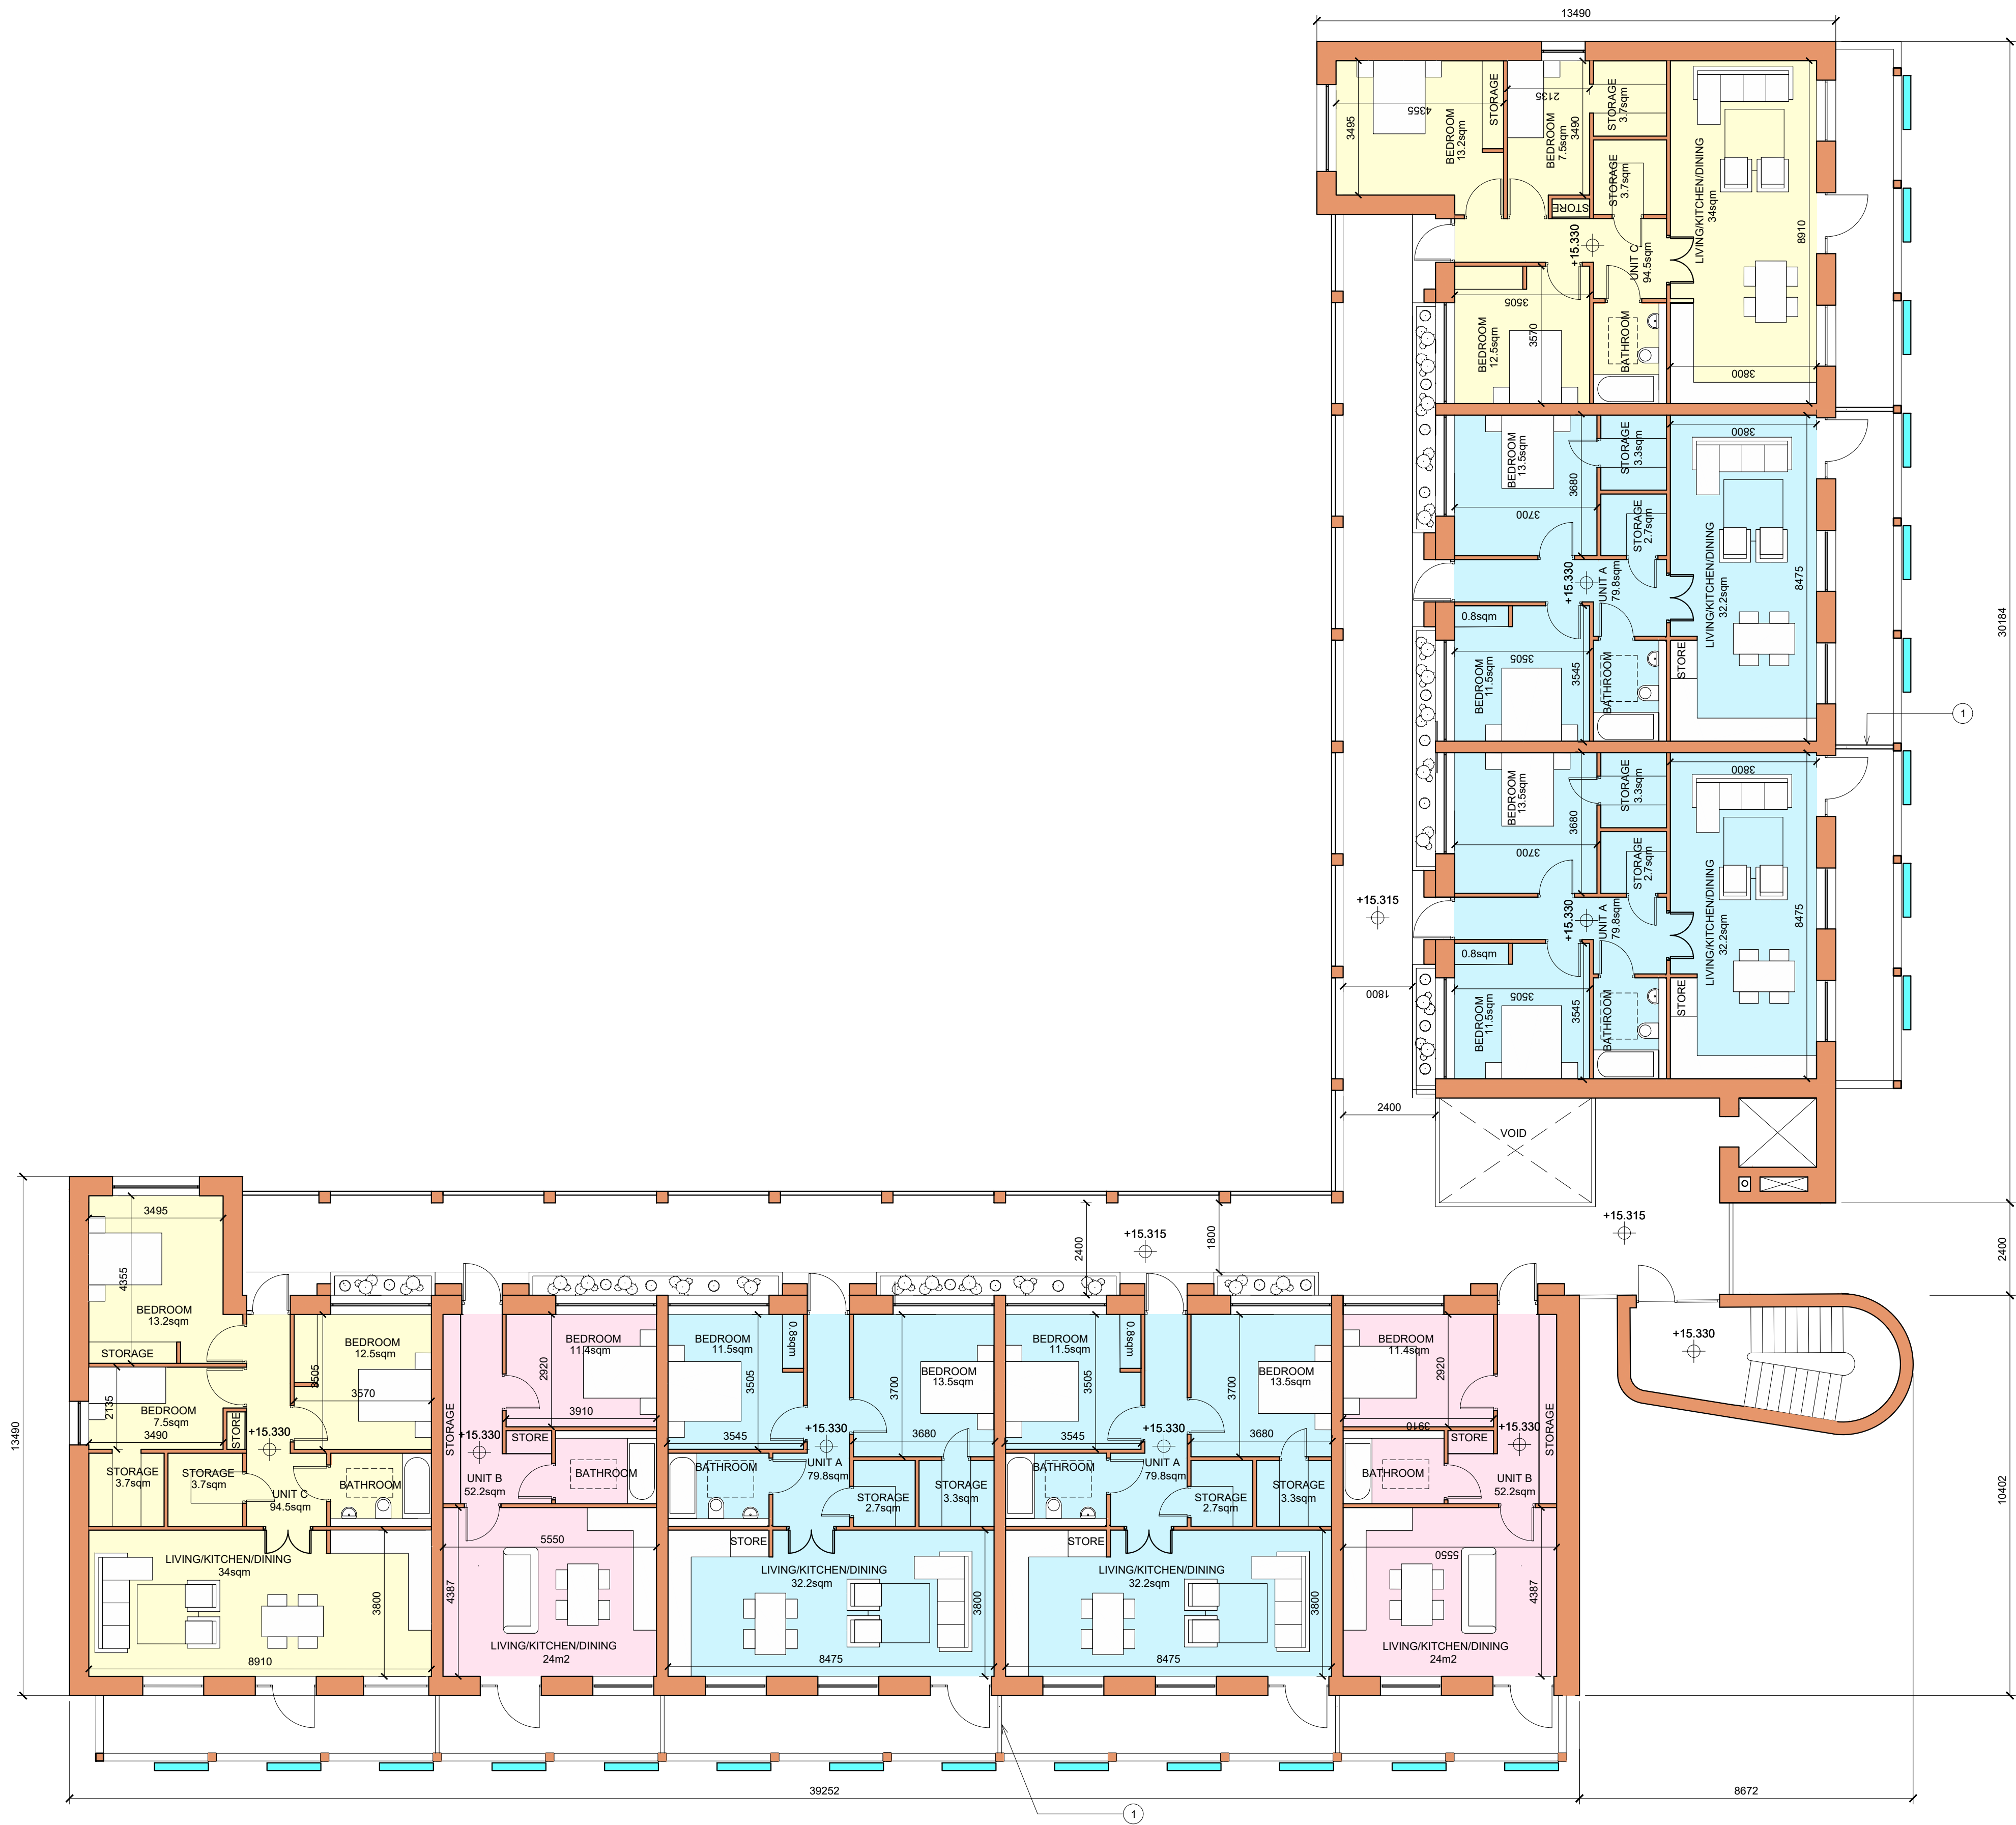

UNIT TYPE	NO. BEDRMS	NO OF UNITS
A	2	16
B	1	8
C	3	8
TOTAL		32

Rev	Description	Date
P01	ISSUED FOR PLANNING APPROVAL	SEPT 2025

Project	DOMESTIC VIOLENCE REFUGE AND SOCIAL HOUSING TURNER'S CROSS, CORK
Title	PROPOSED FIRST FLOOR PLAN WEST BLOCK

Project No.	22TXC	Drawing No.	PP14
Scale	1:100@A1		
Date	9/23/25		
28 South Mall, Cork, T12 X6CP t: 021 4847123 e: admin@conarchitects.net w: conarchitects.net			
This drawing and any design hereon is the copyright of the Architects and must not be reproduced without their consent. Drawings remain the property of the Architects. Do not scale off drawings. Use written dimensions.			
COTTER & NAESSENS ARCHITECTS			