

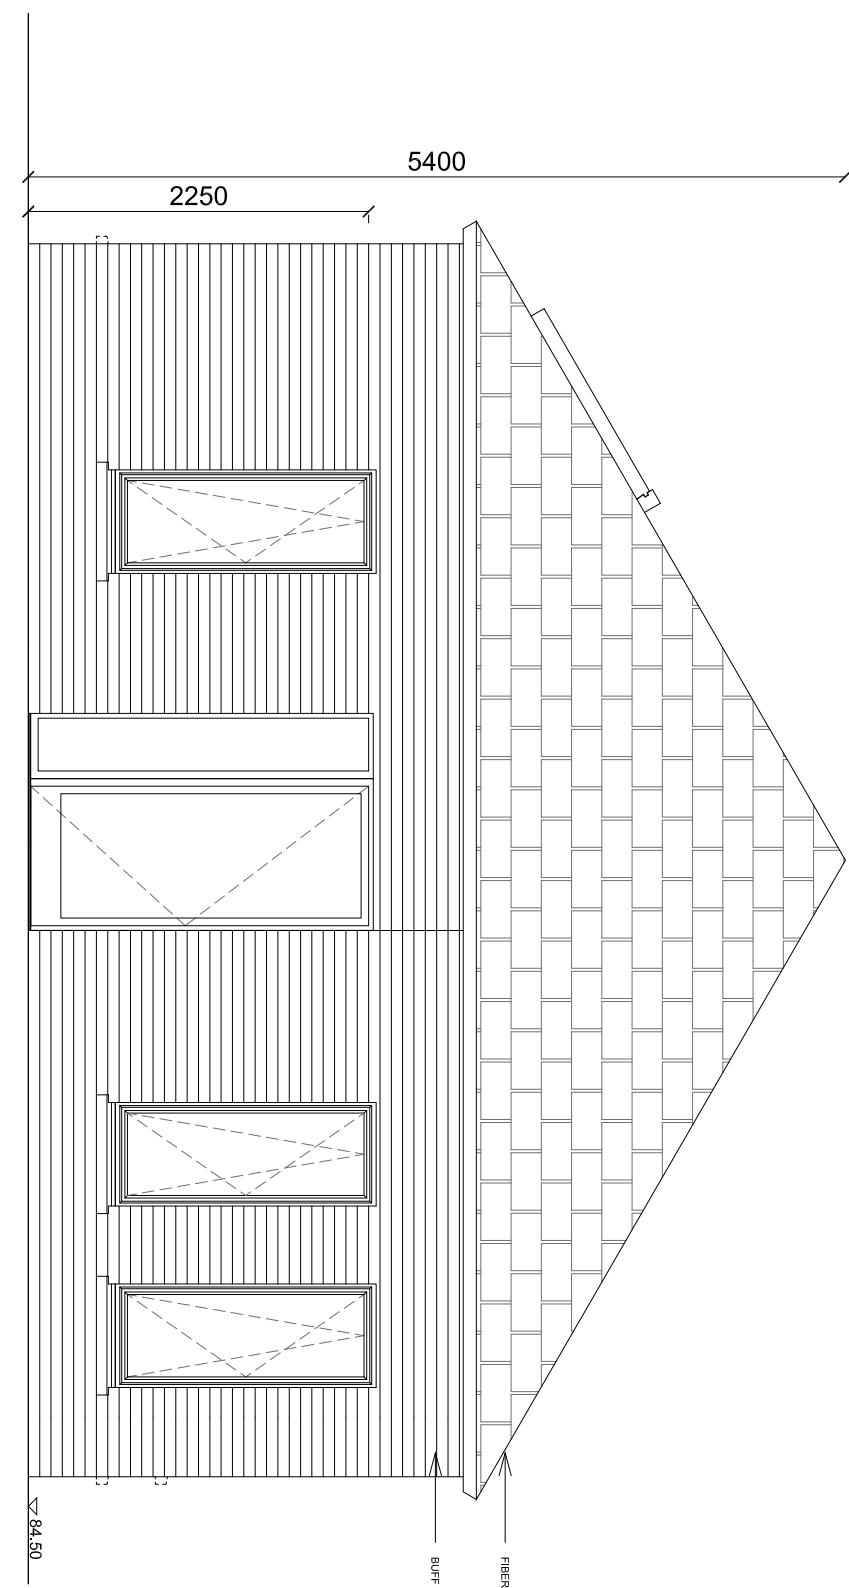


1. WEST ELEVATION

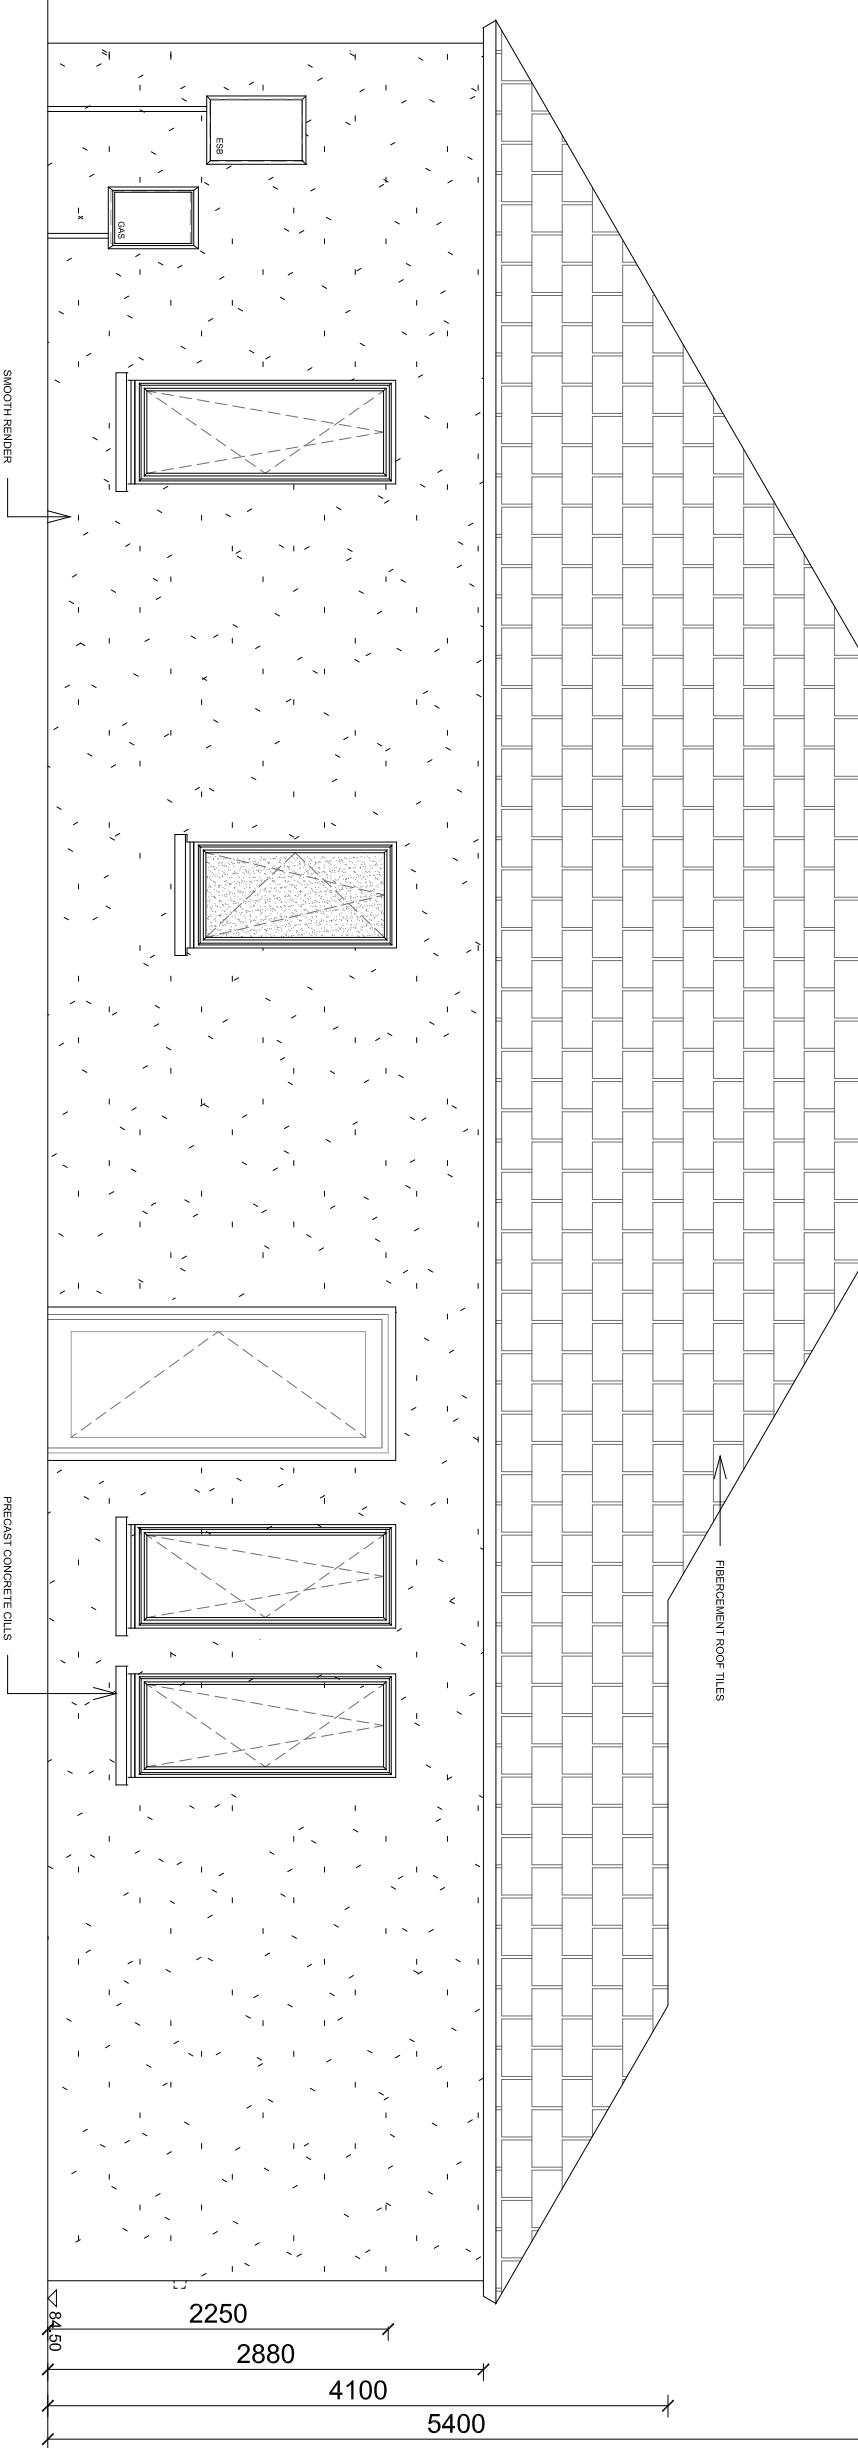

Do not scale from drawings. Use dimensioned figure only.
Contractor to check all dimensions on site.
City Architect to be informed of any discrepancies before work
proceeds.

Notes

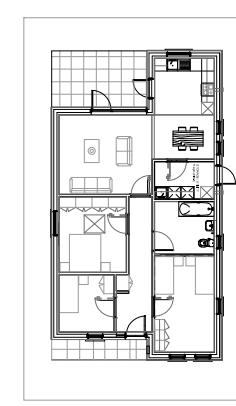

KEY PLAN

Rev.	Description	Date

2. NORTH ELEVATION

Project	16A KERRY ROAD, MAYFIELD		
Drawing Status	Job No.	Drawing No.	Rev.
Pre-Part 8	-	P-12	0