



SOUTH ELEVATION

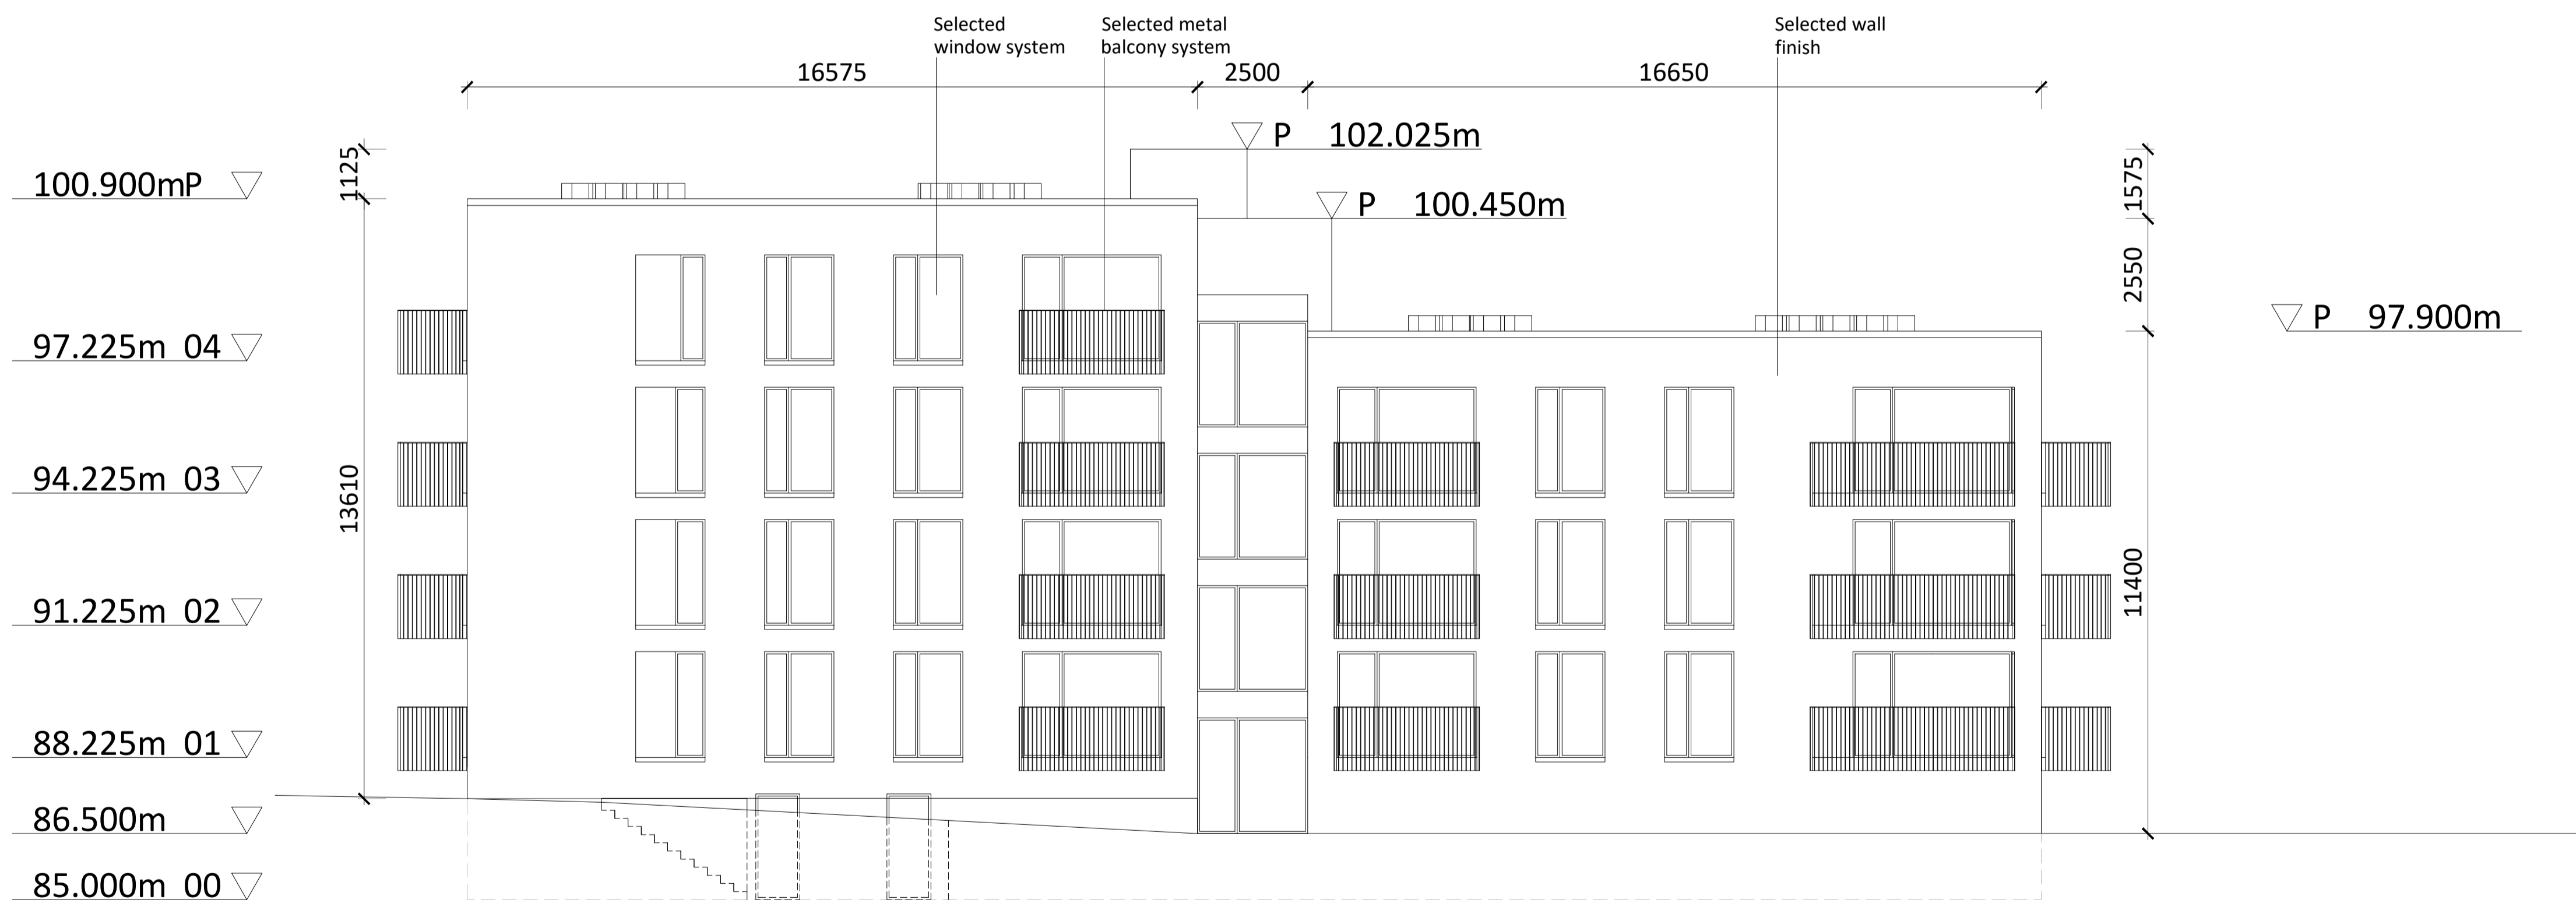

WEST ELEVATION

Block A South & West Elevations

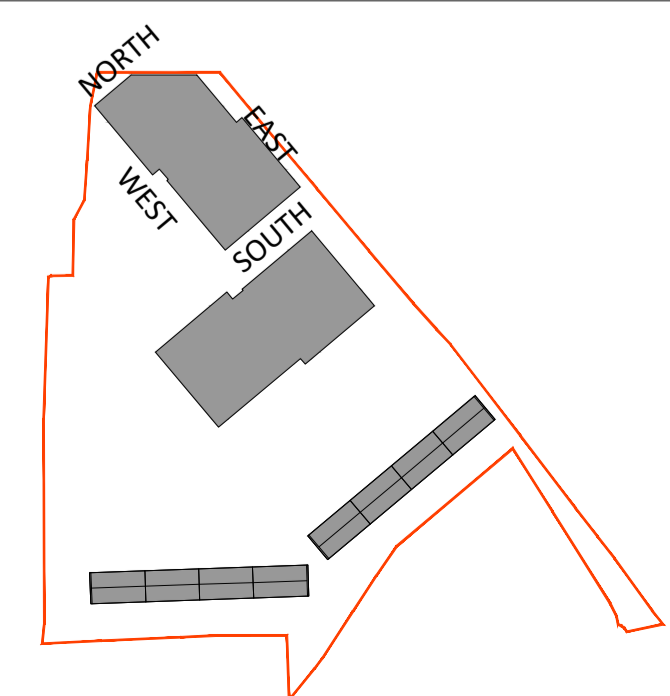

Revision Description	Date	Rev. No.	Issued by
Issued for Part 8 Planning Permission - 60 Units	01-07-2022	C3	AW
Issued for Part 8 Planning Submission	02-06-2022	C2	AW
Issued for submission	11-01-2022	C1	AB

Figured dimensions only to be used. This drawing is copyright of O'Mahony Pike Architects Ltd. All information is shared as per approved use in accordance with BS1192(2007) + A2(2016), Table 5; Standard Codes for Suitability of Models and Documents. If 'Information Approval Check' is empty, this information has been shared at S0 - WIP.

**omahony pike**

architecture | urban design | Dublin | Cork  
 email: info@omahonypike.com | The Chapel | One South Mall  
 tel: +353 1 202 7400 | Mount St. Anne's | Cork City  
 fax: +353 1 283 0822 | Milltown, Dublin 6 | Co. Cork  
 www.omahonypike.com | D06 XNS2 Ireland | T12 CCN3 Ireland

**Project:** Scairt Hill Residential Development  
**Location:** Scairt Hill, Cork  
**Client:** Cetti Ltd

**Project No.:** 20039 **Scale @ A1:** 1:100  
**Project Lead:** CK **Date Printed:** 01-07-2022  
**Drawn By:** AB **Current Rev.:** C3  
**Model No.:** 20039-OMP-BA-ZZ-DR-A-2001  
**Purpose:** A3

**Drawing Title:** Block A South & West Elevations  
**Drawing No.:** 20039-OMP-BA-ZZ-DR-A-2001

Suitability - Checked By - Date