



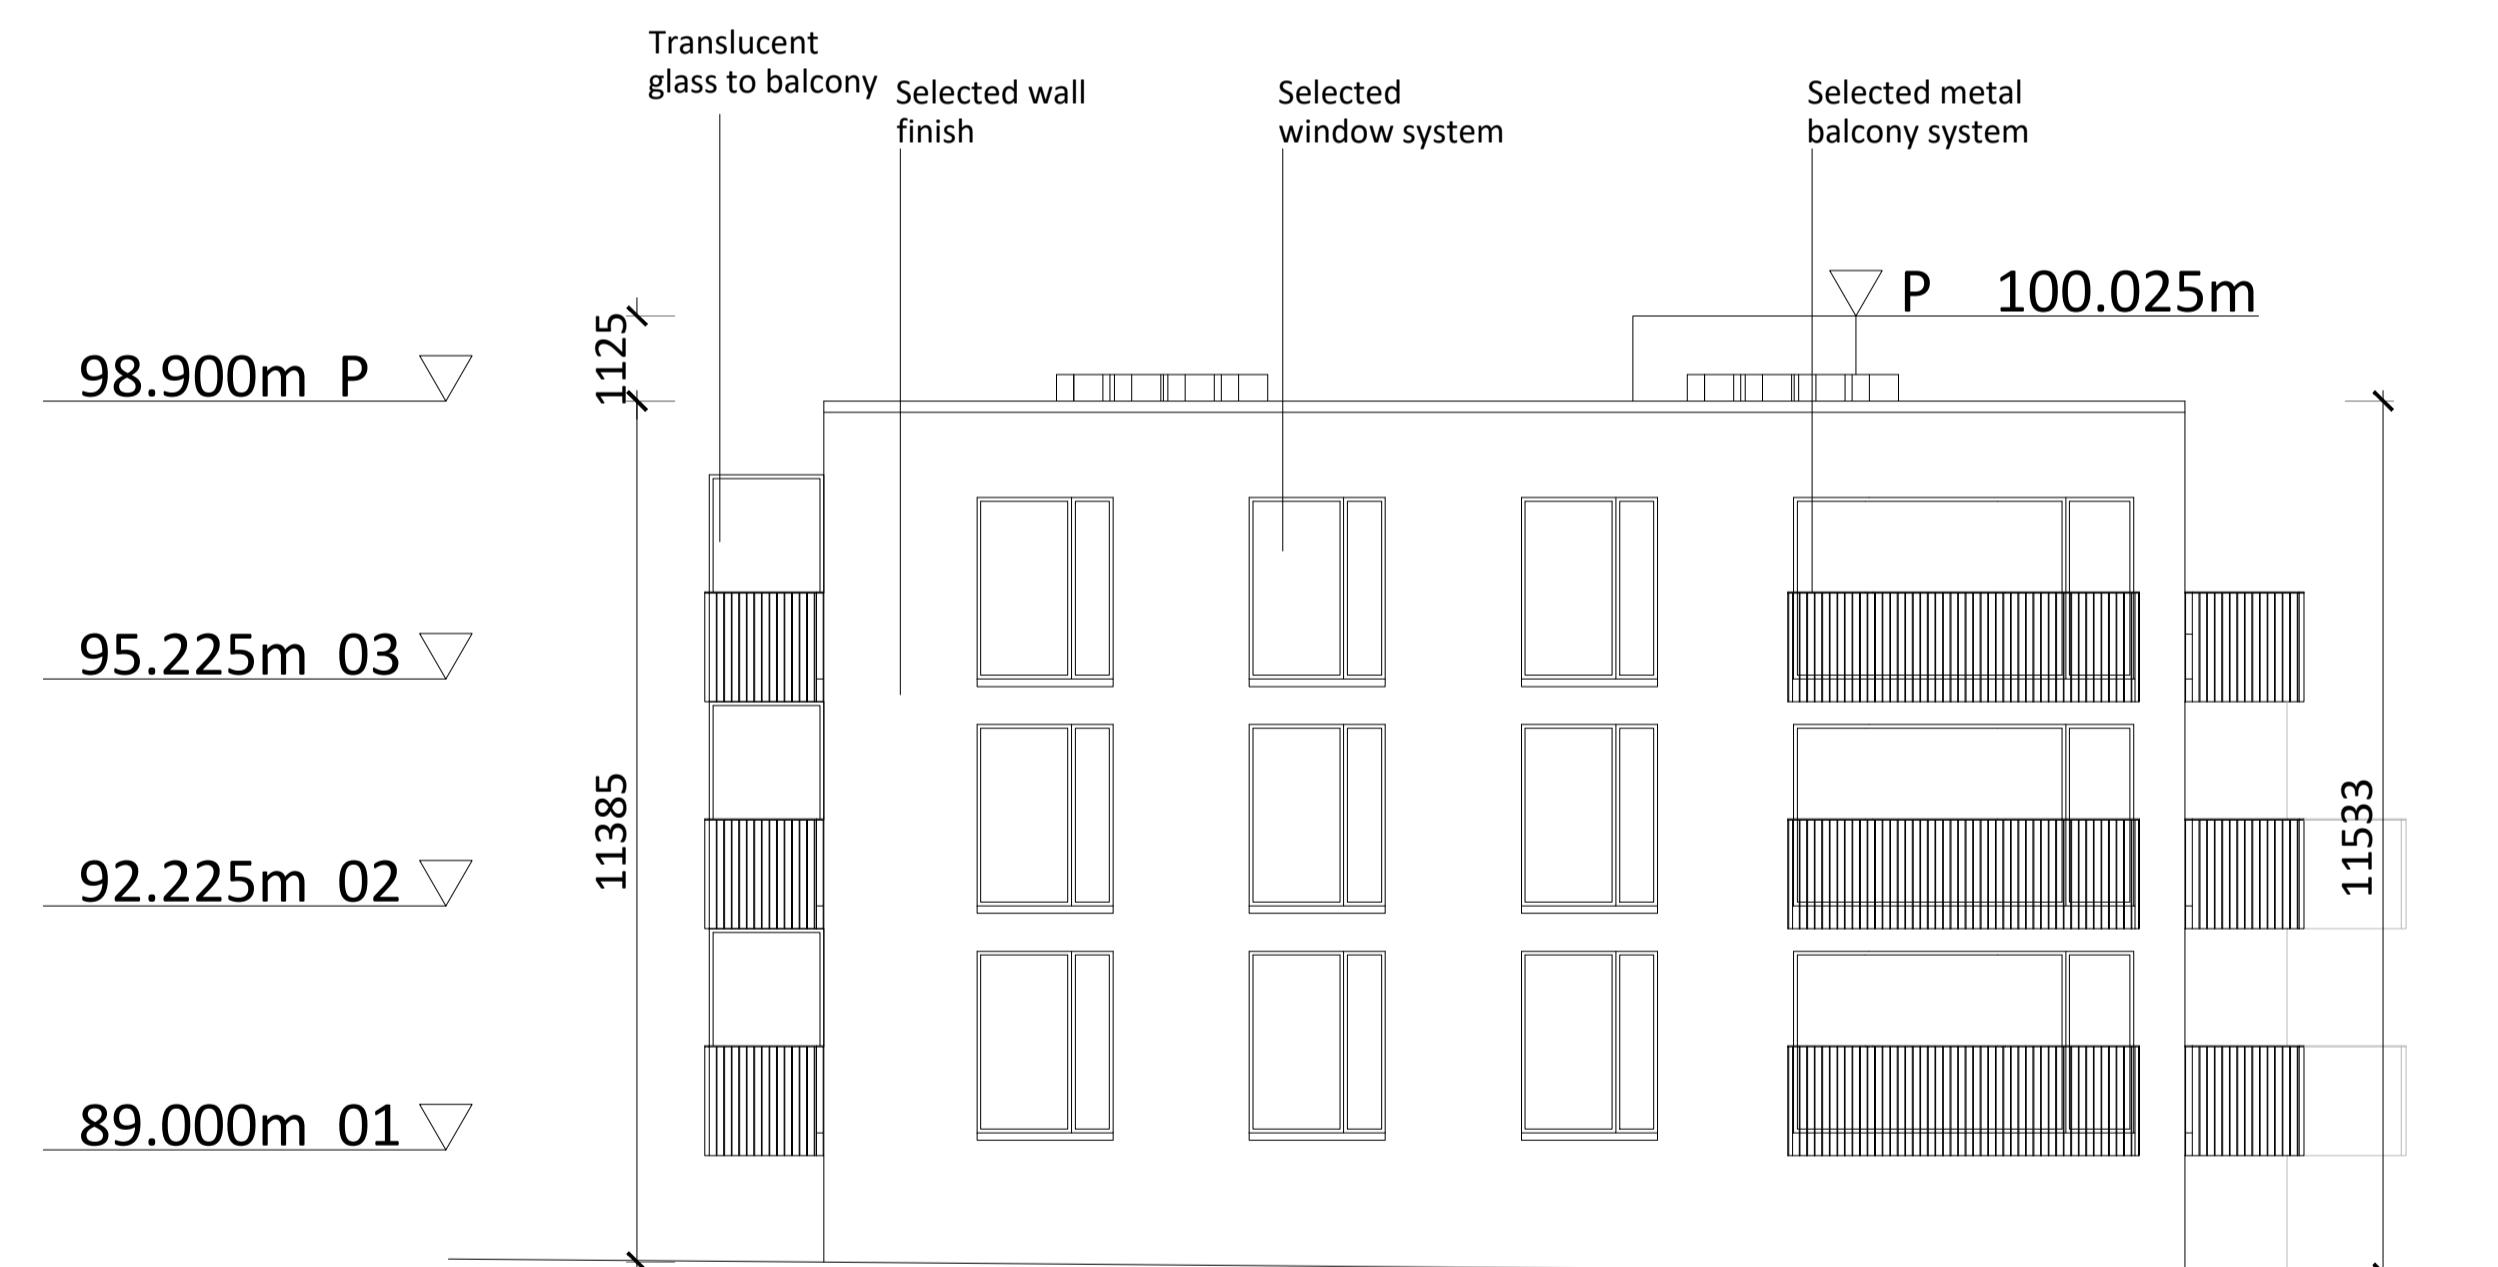

SOUTH ELEVATION



WEST ELEVATION

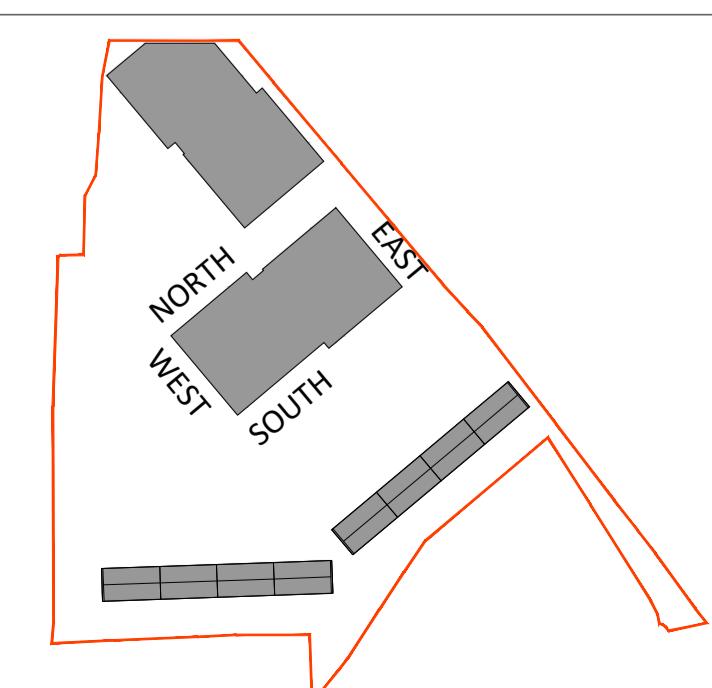

Revision Description	Date	Rev. No.	Issued by
Issued for Part 8 Planning Application - 60 Units	01-07-2022	C3	AW
Issued for Part 8 Planning Application	02-06-2022	C2	AW
Issued for submission	11-01-2022	C1	AB
Figured dimensions only to be used. This drawing is copyright of O'Mahony Pike Architects Ltd. All information is shared as per approved use in accordance with BS1192(2007) + A2(2016), Table 5; Standard Codes for Suitability of Models and Documents. If 'Information Approval Check' is empty, this information has been shared at S0 - WIP.			
Project No.:	20039	Scale @ A1:	1:100
Project Lead:	CK	Date Printed:	01-07-2022
Drawn By:	AB	Current Rev.:	C3
Model No.:	20039-OMP-BB-ZZ-DR-A-2001	Purpose:	A3
Project:	Scart Hill Residential Development		
Location:	Scart Hill, Cork		
Client:	Cetti Ltd		
Drawing Title:	Block B South & West Elevations		
Drawing No.:	20039-OMP-BB-ZZ-DR-A-2001		