




EAST TERRACE FRONT ELEVATION
1:100

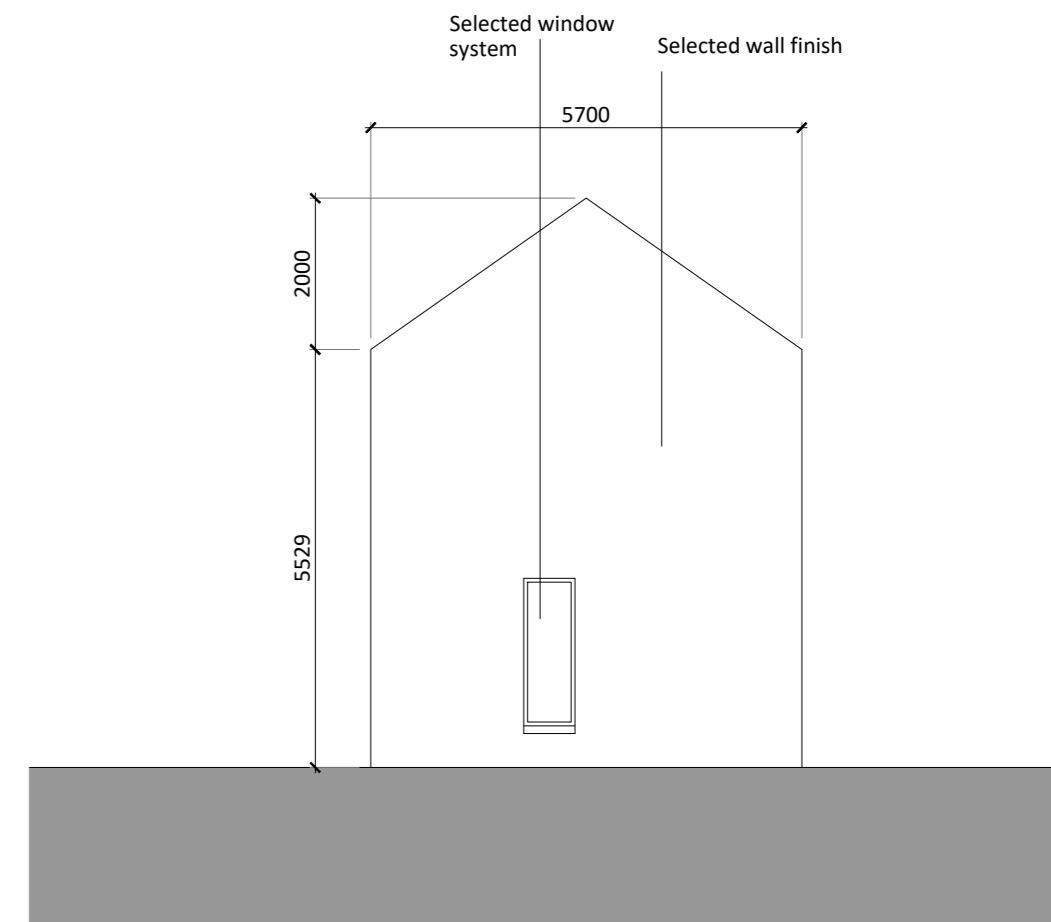

GABLE ELEVATION
1:100

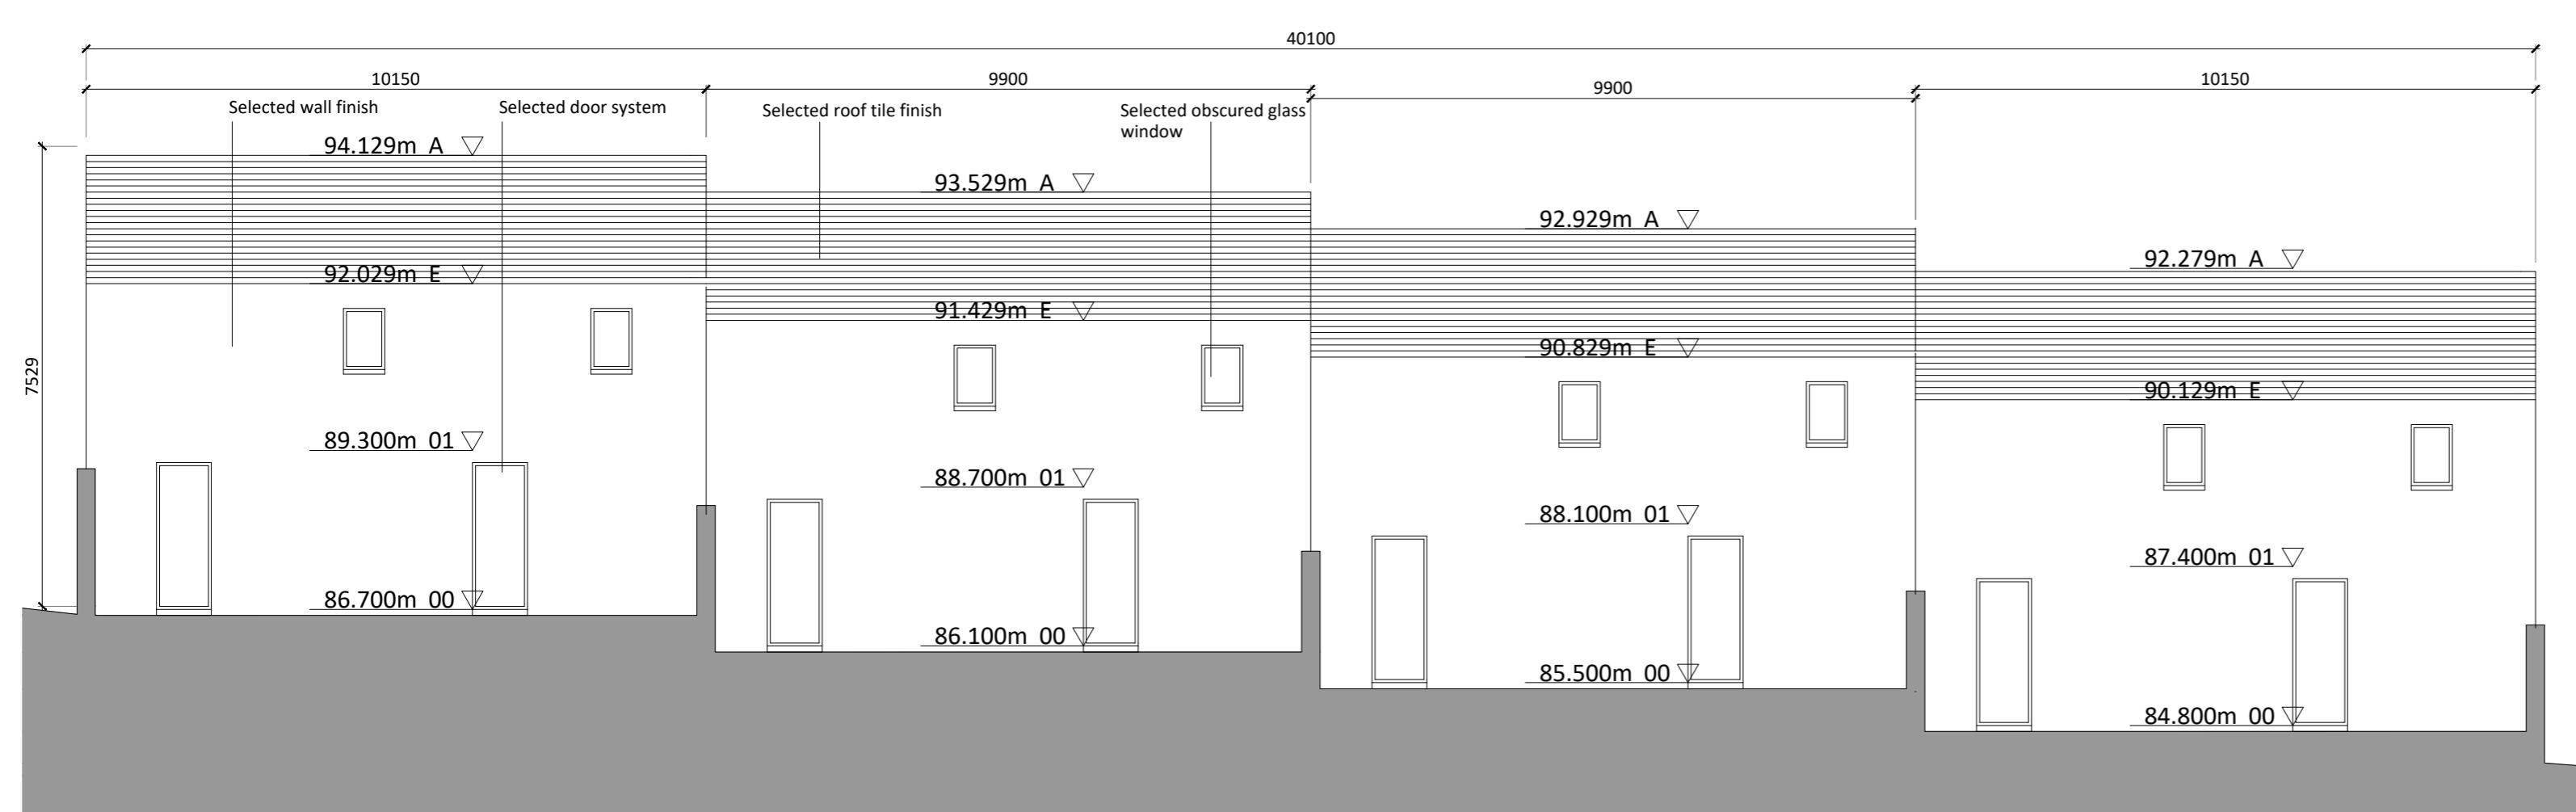


EAST TERRACE REAR ELEVATION
1:100

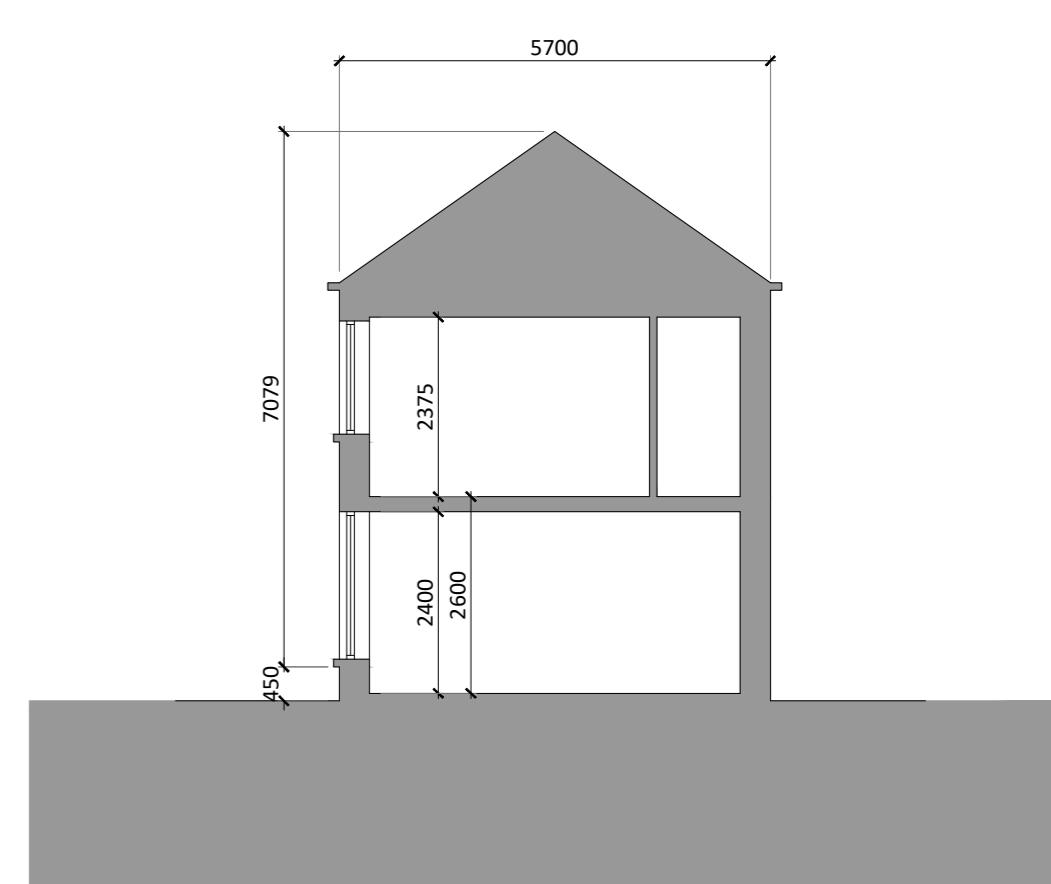


SECTION
1:100




WEST TERRACE FRONT ELEVATION
1:100

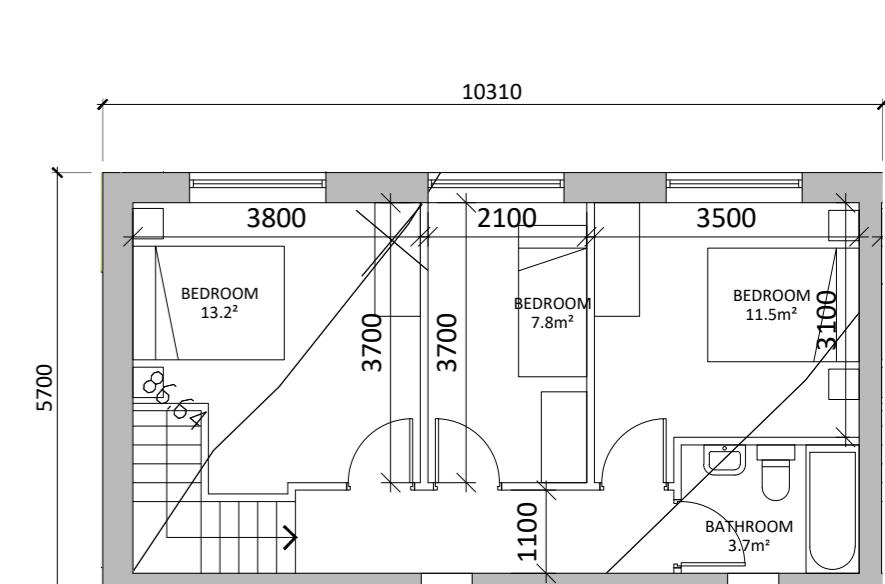

FIRST FLOOR PLAN
1:100

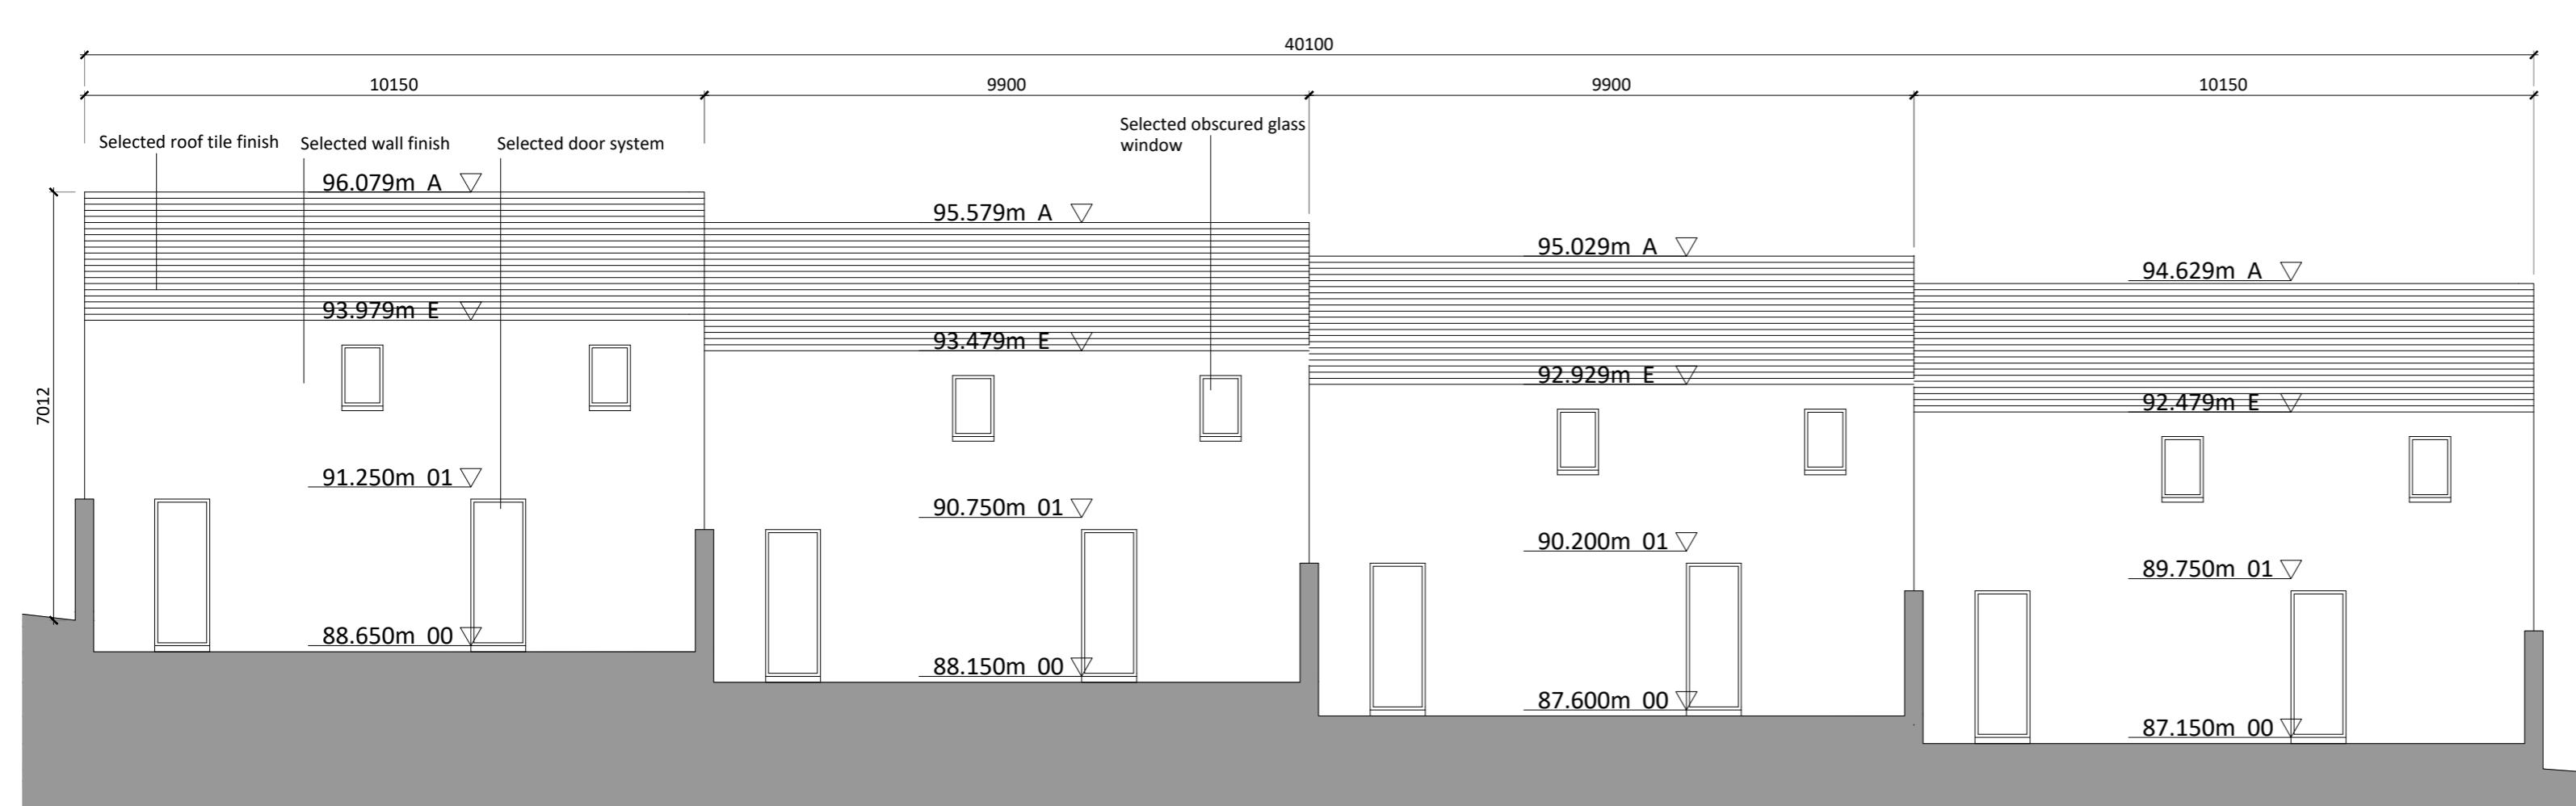


WEST TERRACE REAR ELEVATION
1:100

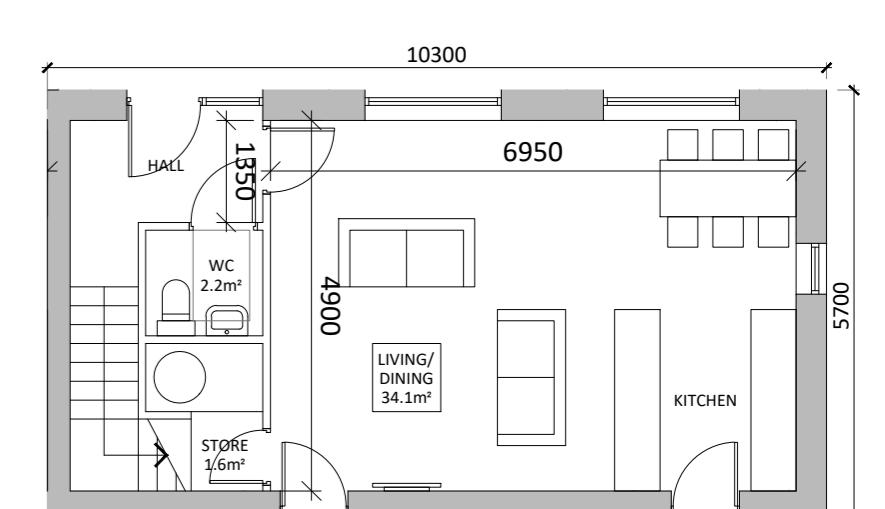

GROUND FLOOR PLAN
1:100

End of Terrace House Type Plans, Elevations & Sections

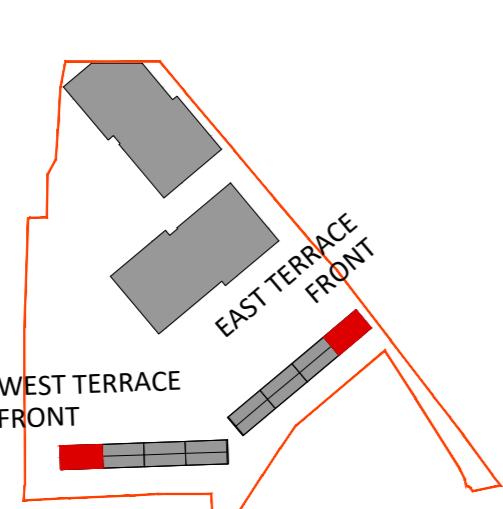

Revision Description	Date	Rev. No.	Issued by

Issued for Part 8 Planning Application - 60 Units
Issued for Part 8 Further Information - Gable Window Added to End of Terrace Houses
01-07-2022 C2 AW
14-06-2022 C1 AW
Figured dimensions only to be used. This drawing is copyright of O'Mahony Pike Architects Ltd. All information is shared as per approved use in accordance with BS1192(2007) + A2(2016), Table 5; Standard Codes for Suitability of Models and Documents.
If 'Information Approval Check' is empty, this information has been shared at S0 - WIP.

o'mahony pike

architecture|urban design
email: info@omahonypike.com
tel: +353 1 202 7400
fax: +353 1 283 0822
www.omahonypike.com

Dublin
The Chapel
Mount St. Anne's
Milltown, Dublin 6
D06 XN52 Ireland

Cork
One South Mall
Cork City
Co. Cork
T12 CCN3 Ireland

Project No.: 20039
Project Lead: CK
Drawn By: AB
Model No.: 20039-OMP-HT-ZZ-DR-A-1000
Purpose: A3
Scale @ A1: 1:100
Date Printed: 01-07-2022
Current Rev.: C2
Project: Scart Hill Residential Development
Location: Scart Hill, Cork
Client: Cetti Ltd
Drawing Title: End of Terrace House Type Plans, Elevations & Sections
Drawing No.: 20039-OMP-HT-ZZ-DR-A-1001
Suitability - Checked By - Data