



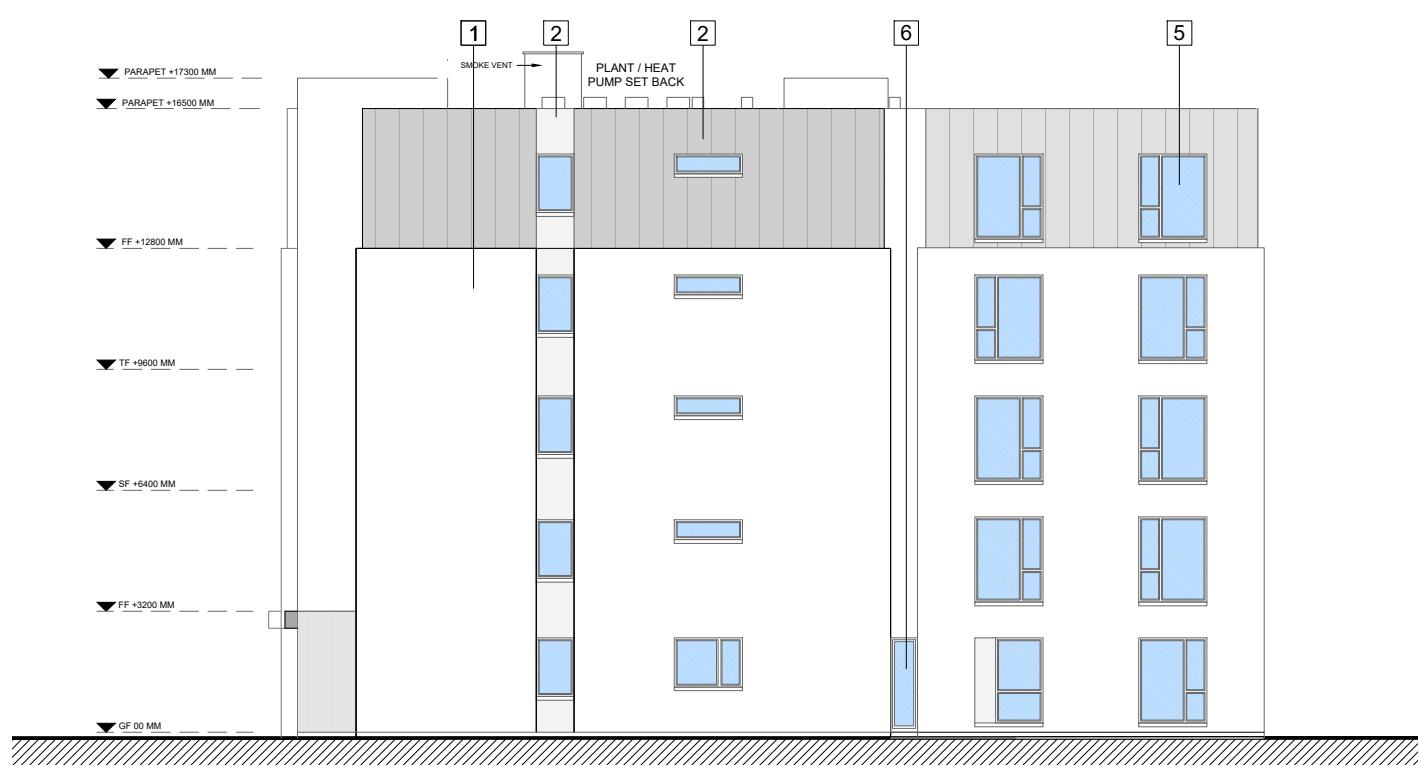

SIDE ELEVATION - SOUTH
scale 1:200 @ A3




REAR ELEVATION - WEST
scale 1:200 @ A3

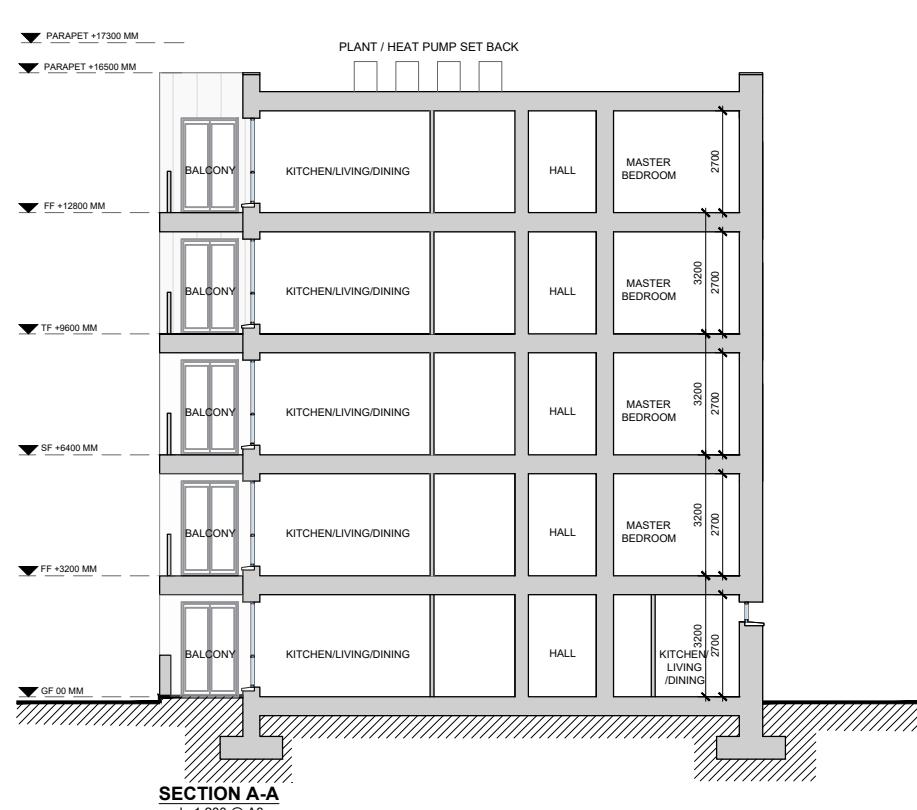

MATERIAL FINISHES

- 1 — EXTERNAL WALL: SMOOTH PLASTER FINISH SELECTED RENDER
- 2 — CONTRAST RENDER
- 3 — CANOPY: GREY PRESSED METAL TO ENTRANCE DOORS
- 4 — BALUSTRADE
- 5 — SELECTED WINDOW SYSTEM
- 6 — SELECTED DOOR SYSTEM
- 7 — SELECTED BRICK
- 8 — OBSCURED GLAZING TO PREVENT OVERLOOKING (AOV)

date 29.06.22 rev P1 name EJG note ISSUED FOR PLANNING

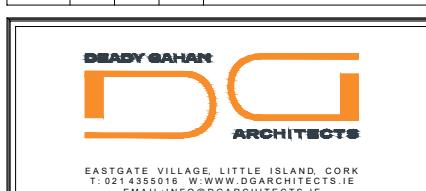

Project PROPOSED RESIDENTIAL DEVELOPMENT
ON KINSALE ROAD, CO. CORK

Drawing title APARTMENT SIDE AND REAR ELEVATIONS AND SECTION A-A

Scale 1:200 @ A3	Drawn MP	Checked EJG	Date 30.11.21
Project No. 21002	Drg. No. 21002/P/104	Revision P1	

Information / Comments Tender
 Planning Construction