


SELECTED SLATTED TIMBER  
FINISH



REAR ELEVATION

Scale 1:50

SELECTED SLATTED TIMBER  
FINISH

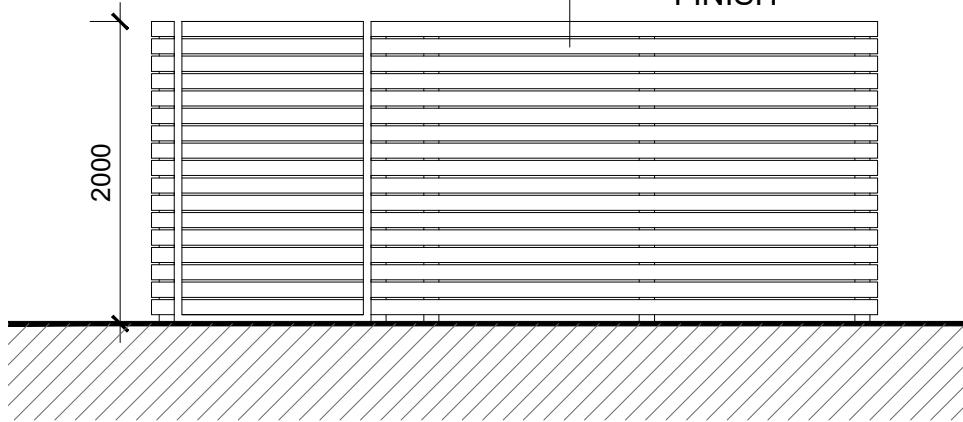

FRONT ELEVATION

Scale 1:50

SELECTED SLATTED TIMBER  
FINISH




SIDE ELEVATIONS

Scale 1:50


**PROPOSED BIN STORE**  
SCALE 1:50 @ A3

SELECTED SLATTED TIMBER  
FINISH

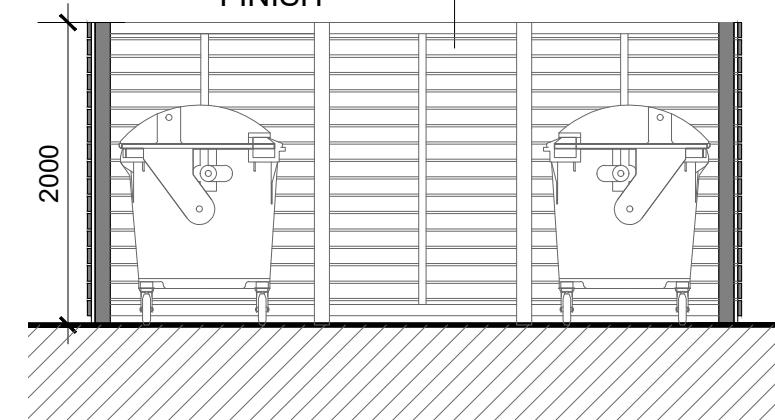


SECTION A-A

Scale 1:50

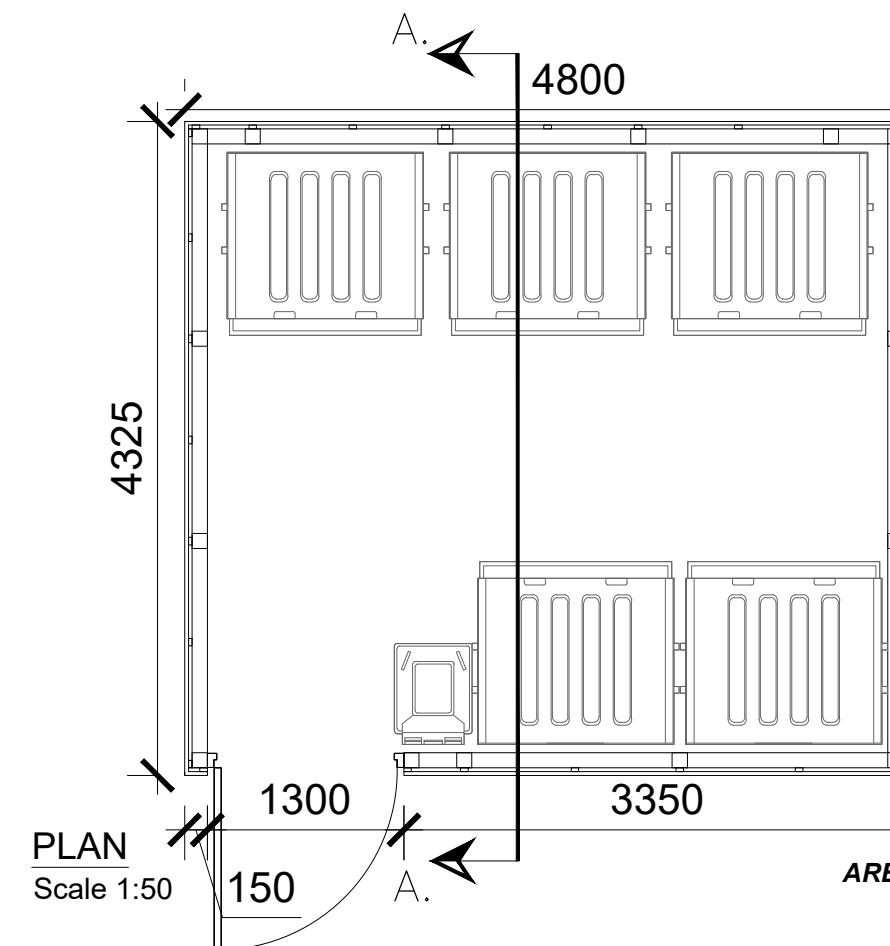


**BIN STORE**

SAMPLE IMAGE (SLATTED TIMBER FINISH)

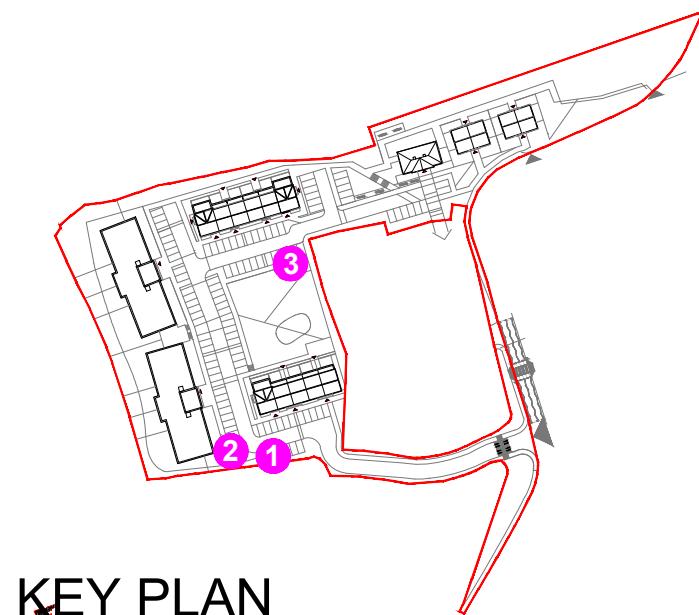

**KEY PLAN**

NTS @ A3

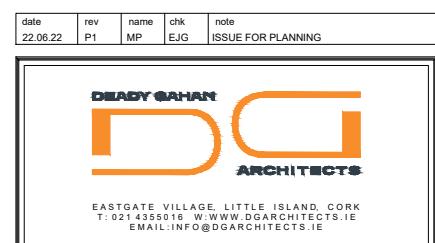

Drawing title  
PROPOSED BIN STORE

Scale 1:50 @A3	Drawn PD	Checked EJG	Date 21.12.21
Project No. 21061	Dig. No. 21061/P/006		Revision P1
Information \ Comments			Tender
Planning			Construction