


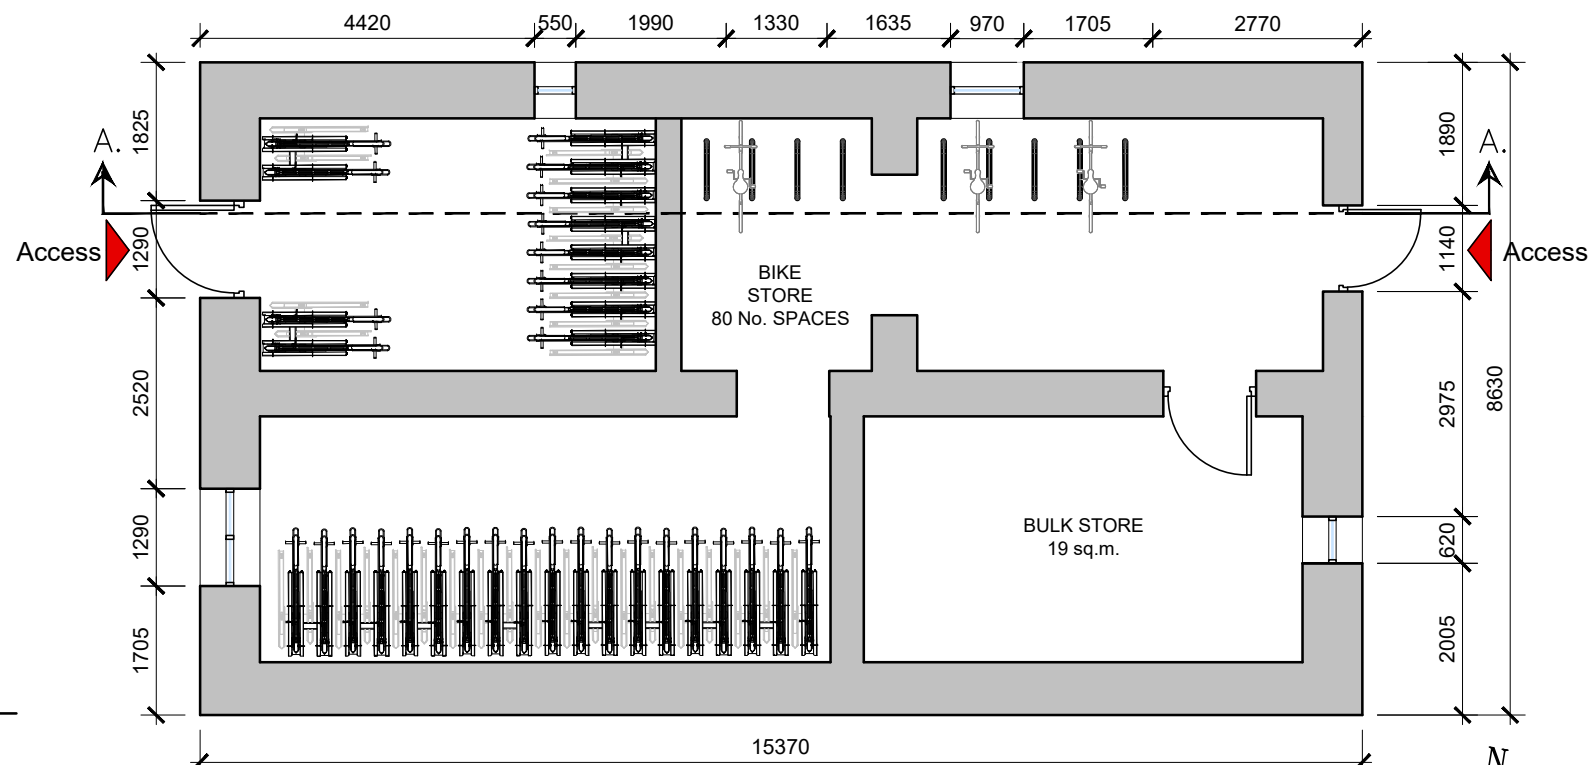


Block 03 | Lower Ground Floor Plan
SCALE 1:100 @ A3


BLOCK 03
UNIT 23/24: FFL + 29.00
BIKE STORE: FFL + 25.80



Block 03 | 3D Render: Front View

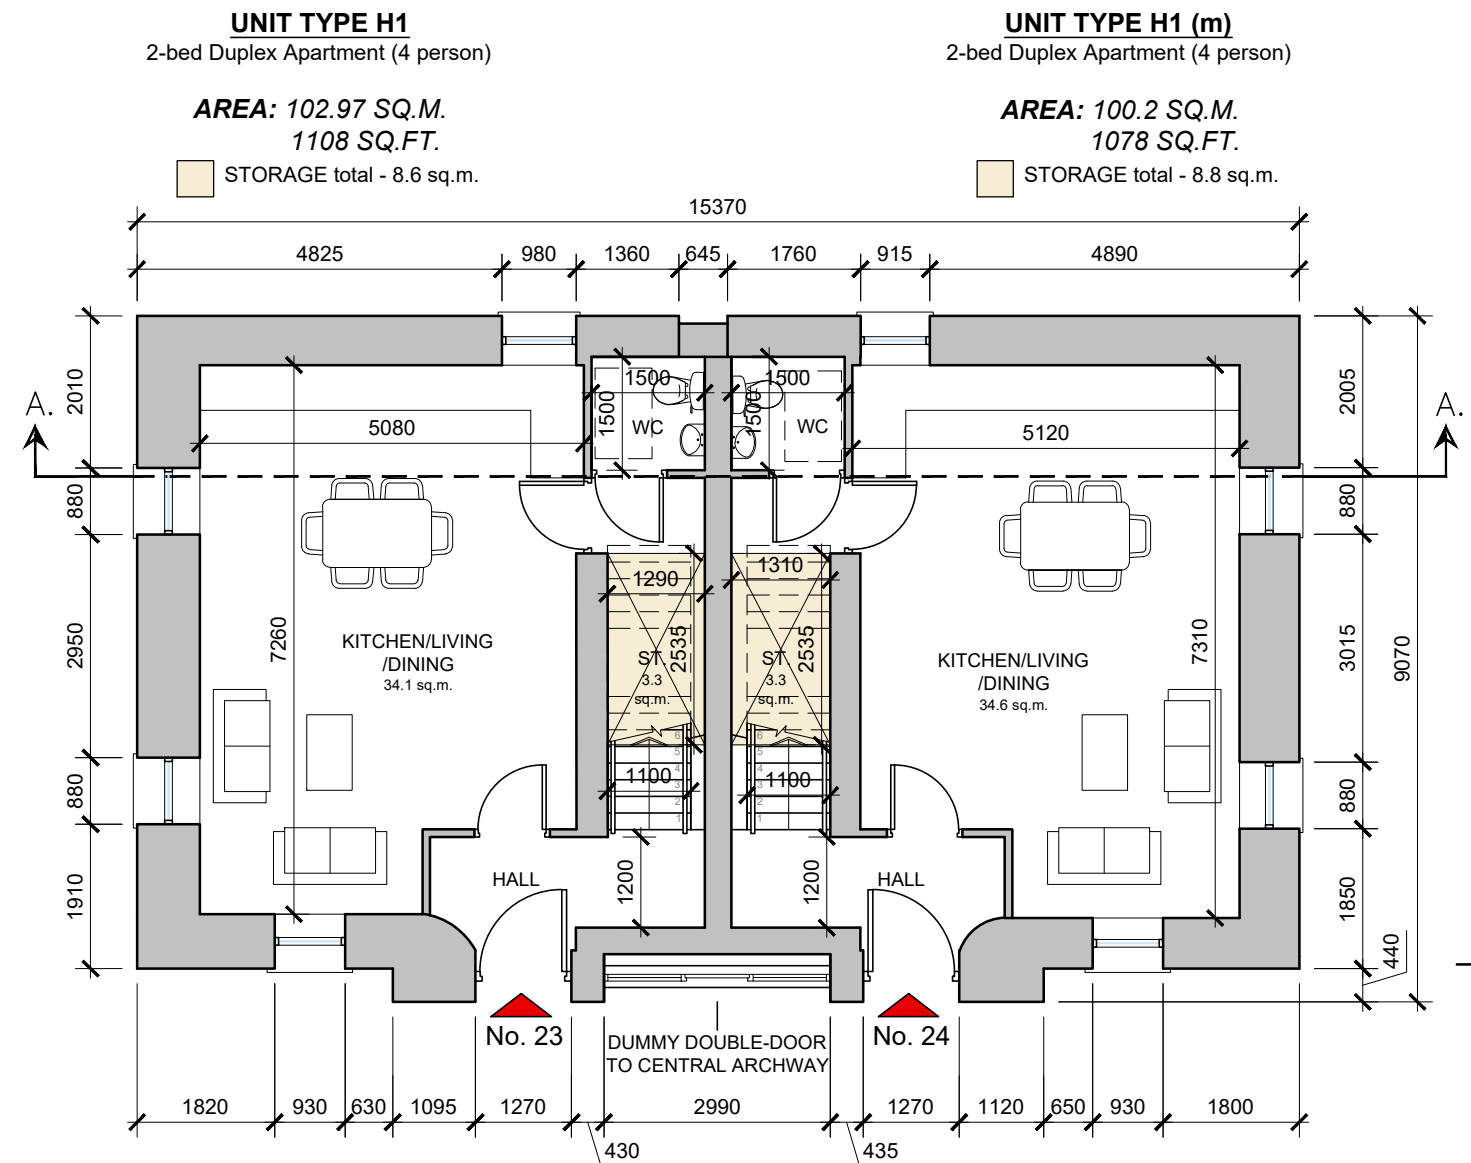

Block 03 | Upper Ground Floor Plan
SCALE 1:100 @ A3

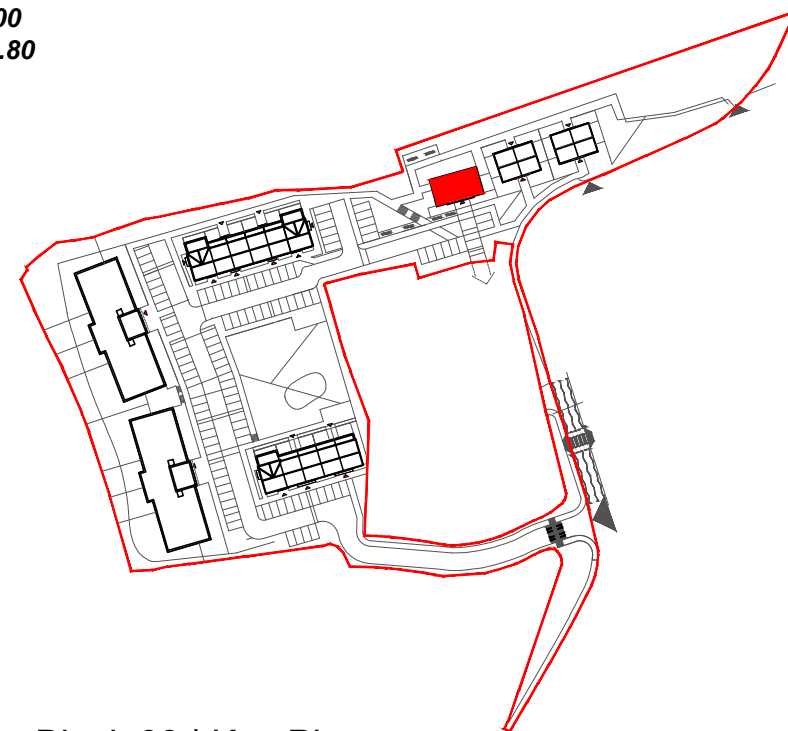

NOTE
OVERSIZED KITCHEN / LIVING / DINING
AREA TO COMPENSATE FOR LACK OF
PRIVATE AMENITY SPACE

date	rev	name	chk	note
22.06.22	P1	MP	EJG	ISSUE FOR PLANNING

DEADY GAHAN
DG
ARCHITECTS

EASTGATE VILLAGE, LITTLE ISLAND, CORK
T: 021 4355016 W: WWW.DGARCHITECTS.IE
EMAIL: INFO@DGARCHITECTS.IE

Project
PROPOSED RESIDENTIAL DEVELOPMENT
AT GLYNTOWN, GLANMIRE,
CO. CORK


Drawing title
BLOCK 03: COACH HOUSE
PROPOSED LOWER AND UPPER GROUND FLOOR PLAN, KEY PLAN & 3D RENDER

Scale	Drawn	Checked	Date
1:100@A3	PD	EJG	07.01.21

Project No.	Drg. No.	Revision
21061	21061/P/309	P1



Information / Comments	Tender
Planning	Construction

DO NOT SCALE. WORK TO FIGURED DIMENSIONS ONLY.
ALL EXISTING DIMENSIONS TO BE CHECKED ON SITE.
DRAWN ON AUTOCAD R2004 AT DEADY GAHAN ARCHITECTS LTD
LAYERS ON THIS DRAWING COMPLY WITH BS 1192: PART 5

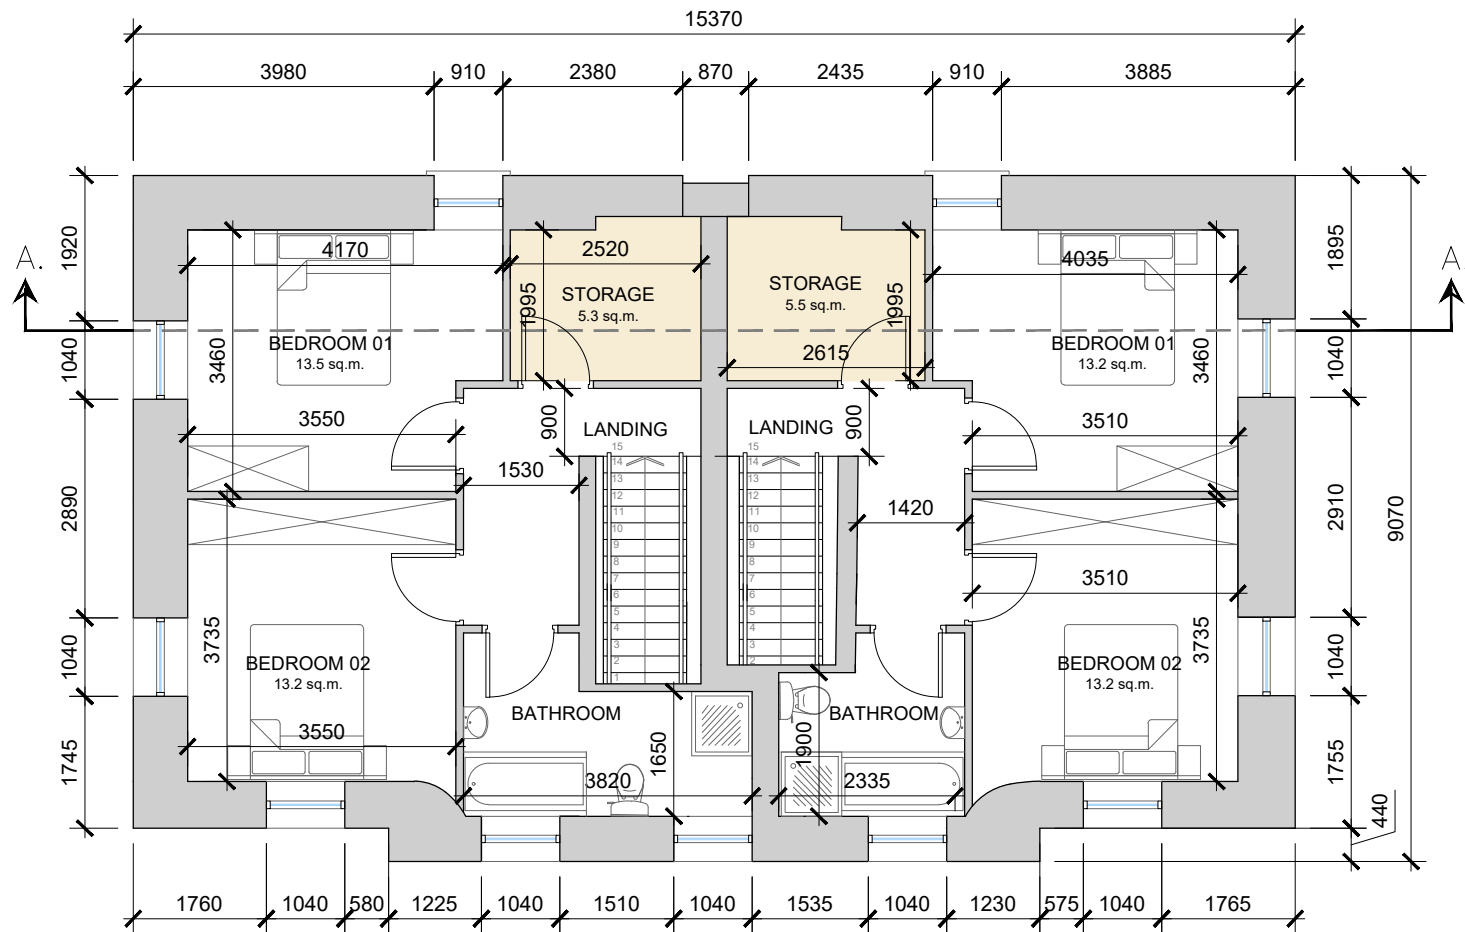

Block 03 | First Floor Plan

SCALE 1:100 @ A3

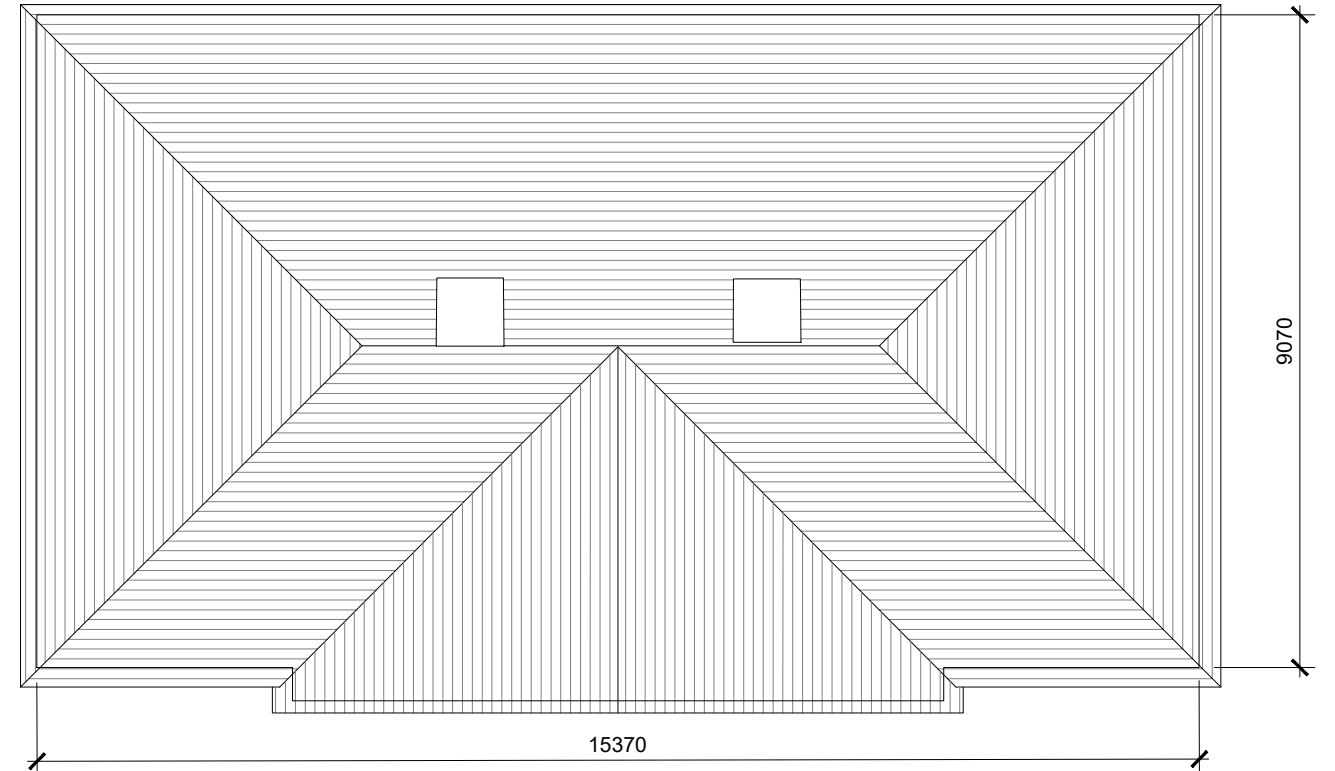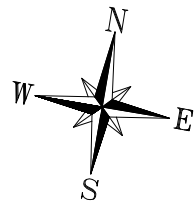


Block 03 | Roof Plan

SCALE 1:100 @ A3

NOTE
OVERSIZED KITCHEN / LIVING / DINING
AREA TO COMPENSATE FOR LACK OF
PRIVATE AMENITY SPACE

date	rev	name	chk	note
14.06.22	P1	MP	EJG	ISSUE FOR PLANNING

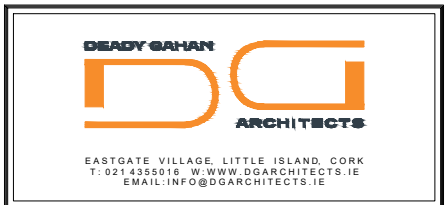



Project
PROPOSED RESIDENTIAL DEVELOPMENT
AT GLYNTOWN, GLANMIRE,
CO. CORK

Drawing title
BLOCK 03: COACH HOUSE
PROPOSED FIRST FLOOR PLAN & ROOF PLAN


Scale	Drawn	Checked	Date
1:100@A3	PD	EJG	07.01.22
Project No.	Drg. No.	Revision	
21061	21061/P/310	P1	

☐ Information \ Comments	☐ Tender
☒ Planning	☐ Construction

DO NOT SCALE. WORK TO FIGURED DIMENSIONS ONLY.
ALL EXISTING DIMENSIONS TO BE CHECKED ON SITE.
DRAWN ON AUTOCAD R2004 AT DEADY GAHAN ARCHITECTS LTD
LAYERS ON THIS DRAWING COMPLY WITH BS 1192: PART 5

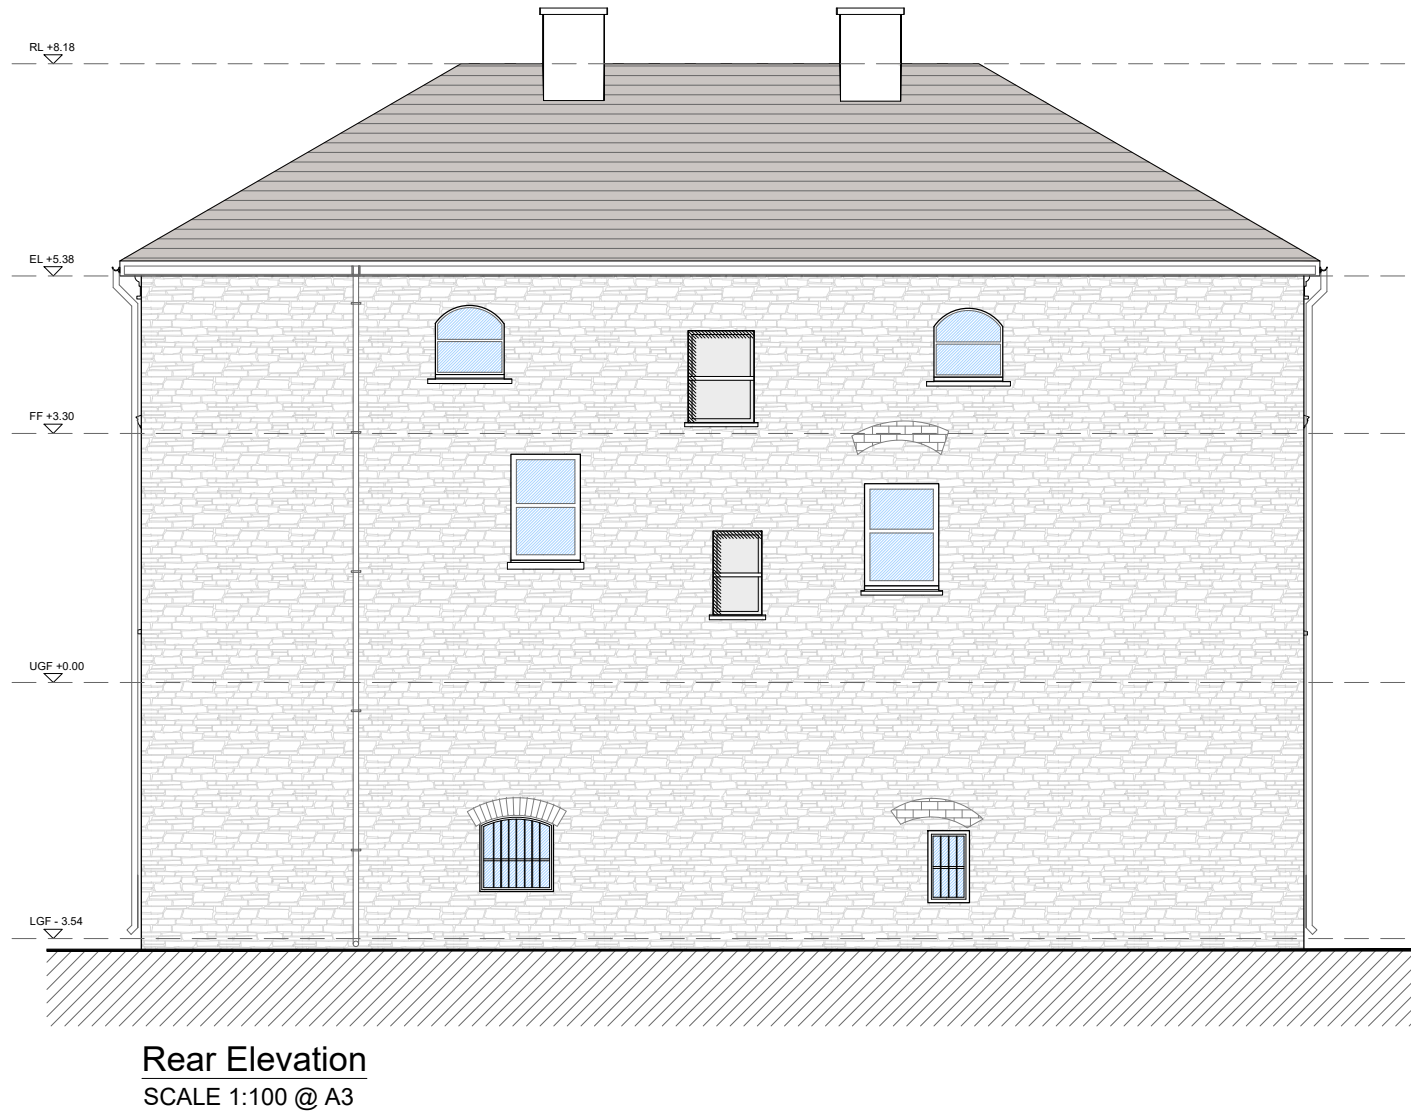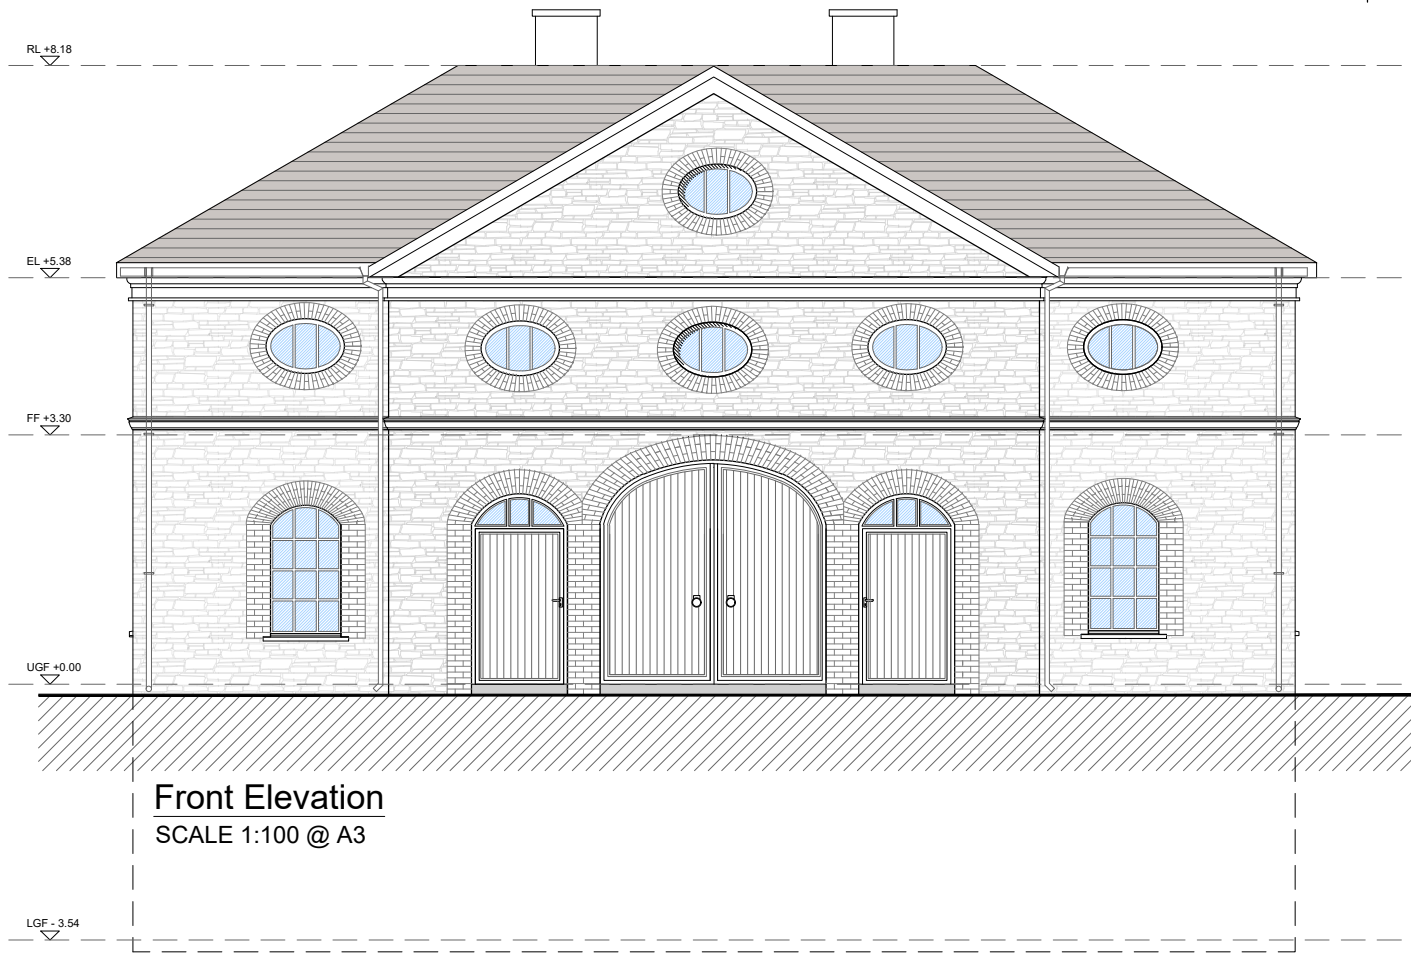


date	rev	name	chk	note
14.06.22	P1	MP	EJG	ISSUE FOR PLANNING

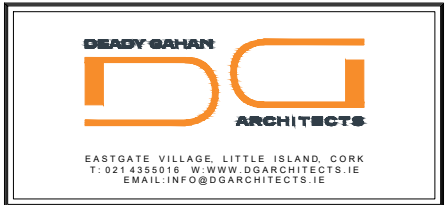


Project
PROPOSED RESIDENTIAL DEVELOPMENT
AT GLYNTOWN, GLANMIRE,
CO. CORK


Drawing title BLOCK 03: COACH HOUSE PROPOSED FRONT & REAR ELEVATION			
Scale 1:100@A3	Drawn PD	Checked EJG	Date 07.01.22
Project No. 21061	Drg. No. 21061/P/311	Revision P1	
☐ Information \ Comments ☒ Planning			☐ Tender ☐ Construction

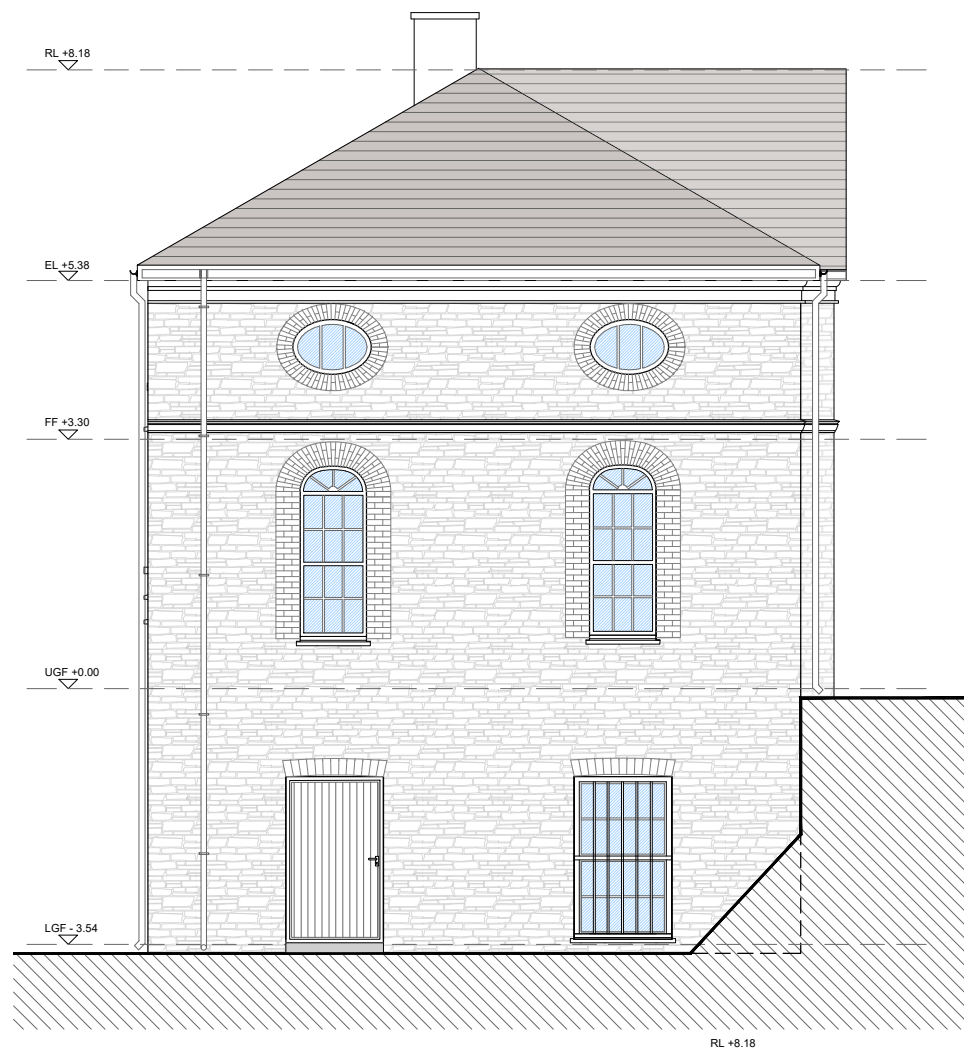

Side Elevation
SCALE 1:100 @ A3

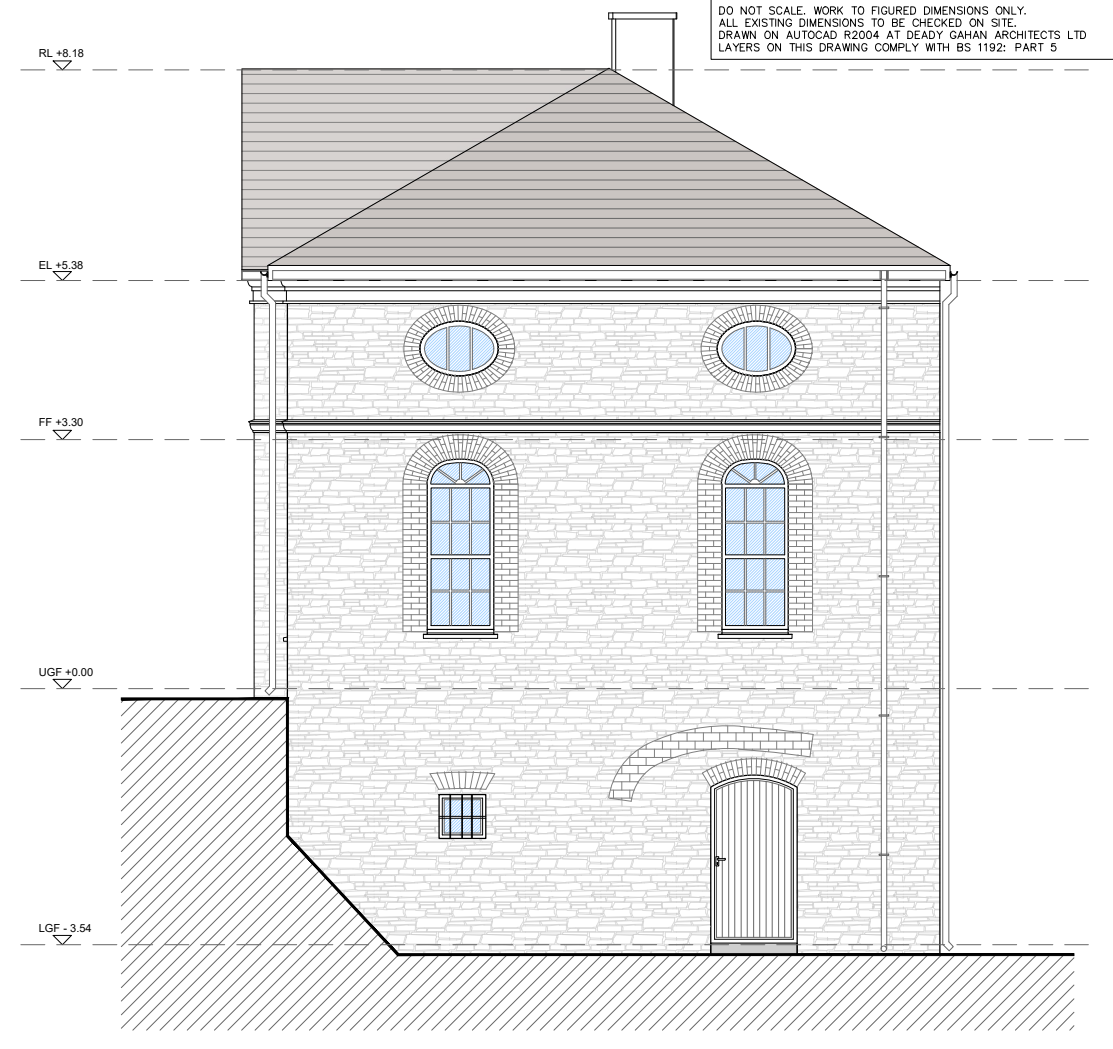


Side Elevation
SCALE 1:100 @ A3

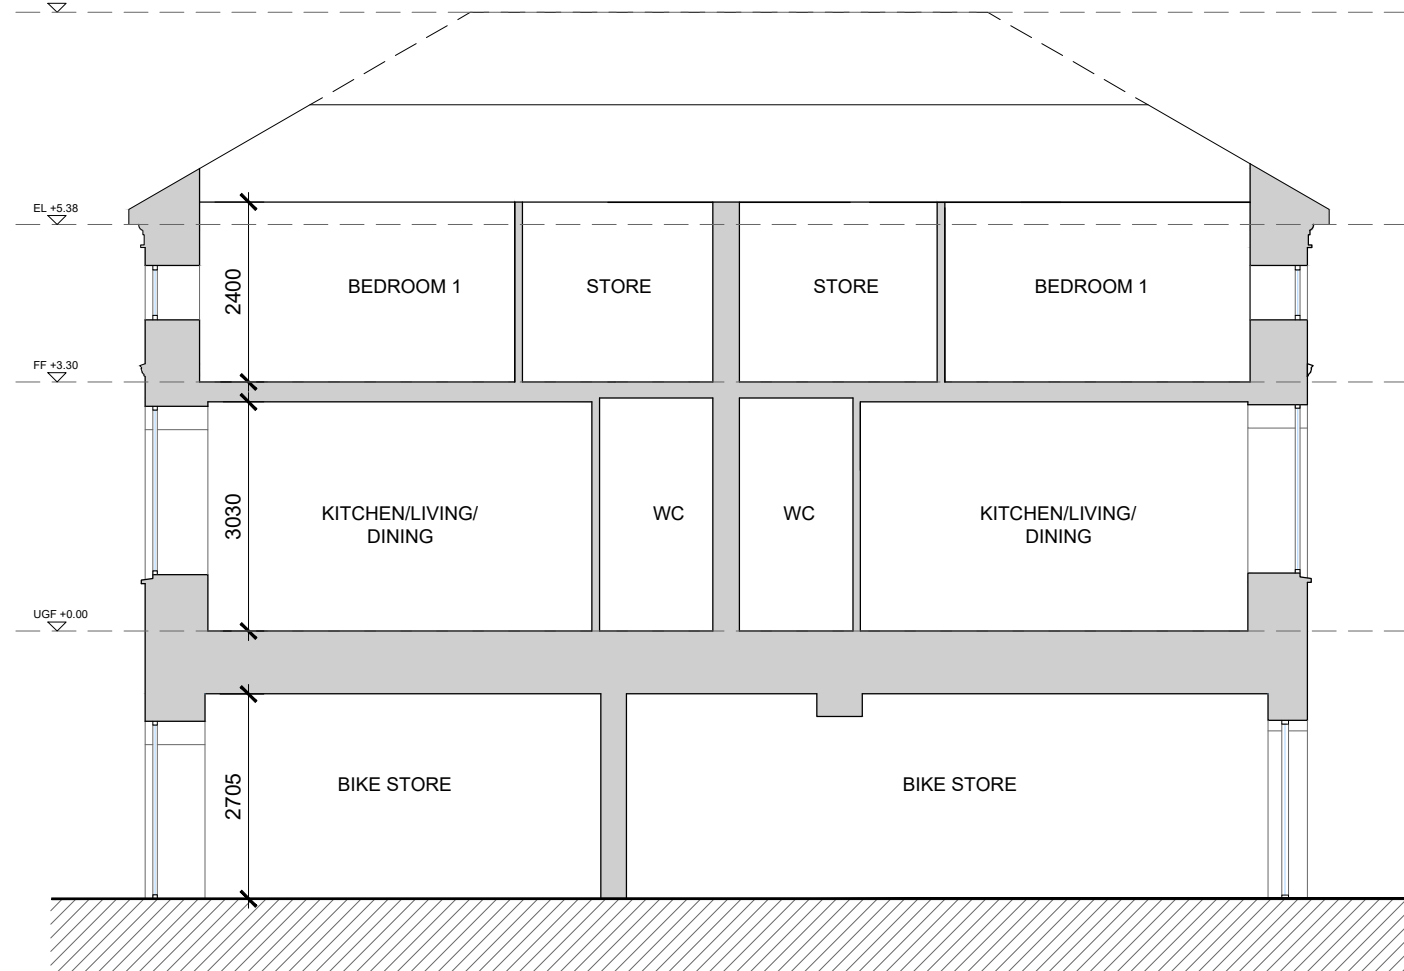

Section A-A
SCALE 1:100 @ A3

DO NOT SCALE. WORK TO FIGURED DIMENSIONS ONLY.
ALL EXISTING DIMENSIONS TO BE CHECKED ON SITE.
DRAWN ON AUTOCAD R2004 AT DEADY GAHAN ARCHITECTS LTD
LAYERS ON THIS DRAWING COMPLY WITH BS 1192: PART 5

date	rev	name	chk	note
14.06.22	P1	MP	EJG	ISSUE FOR PLANNING

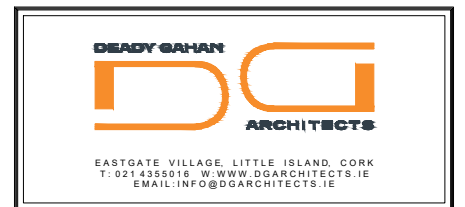

Project
PROPOSED RESIDENTIAL DEVELOPMENT
AT GLYNTOWN, GLANMIRE,
CO. CORK

Drawing title
BLOCK 03: COACH HOUSE
PROPOSED SIDE ELEVATIONS & SECTION A-A

Scale	Drawn	Checked	Date
1:100@A3	PD	EJG	07.01.22
Project No.	Dr. No.	Revision	
21061	21061/P/312	P1	

☐ Information \ Comments	☐ Tender
☒ Planning	☐ Construction