



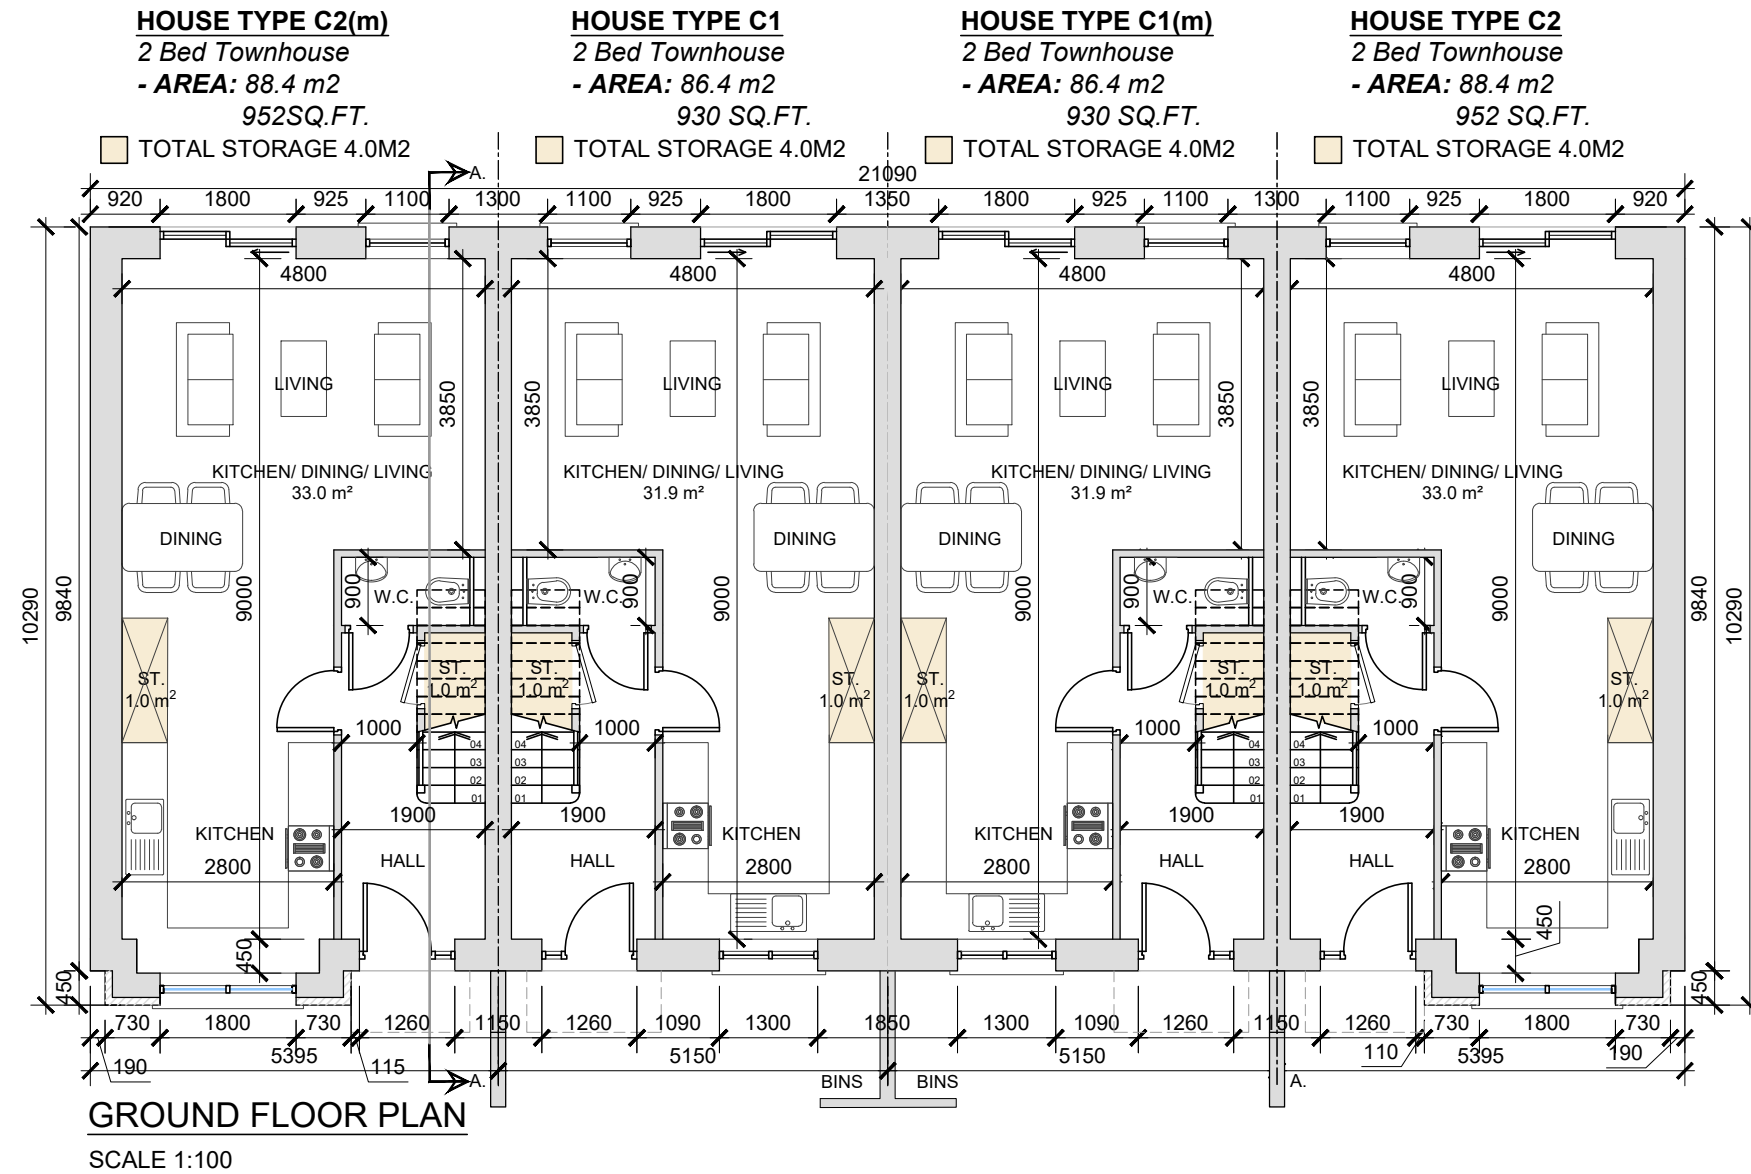

UNIT C2(m)/C1/C1(m)/C2 -
KEY PLAN
SCALE: 1:5000
CHARACTER AREA Y - RED

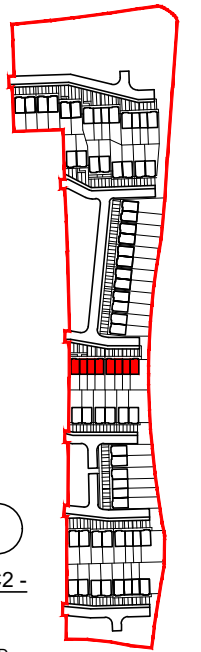


BLOCK 03



CHARACTER AREA Y

NOTE: POSITION OF NORTH POINT AND FFL VARY - CHECK SITE
PLAN FOR ORIENTATION - DWG NO. 21133/P/003A.


date	rev	name	chk	note
04.07.23	P1	PC	EJG	ISSUE FOR INFORMATION

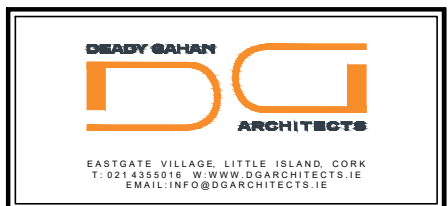


Project
PROPOSED RESIDENTIAL DEVELOPMENT
IN THE TOWNLAND OF CARRIGROHANE, CARRIGNARRA,
BALLINCOLLIG, CO. CORK

Drawing title BLOCK 03 - HOUSE TYPE C2(m)/C1/C1(m)/C2 GROUND FLOOR PLAN			
Scale 1:100@ A3	Drawn PC	Checked EJG	Date 27.06.23
Project No. 21133	Dwg. No. 21133/P/401	Revision P1	
☐ Information \ Comments		☐ Tender	
☐ Planning		☐ Construction	

DO NOT SCALE. WORK TO FIGURED DIMENSIONS ONLY.
ALL EXISTING DIMENSIONS TO BE CHECKED ON SITE.
DRAWN ON AUTOCAD R2004 AT DEADY GAHAN ARCHITECTS LTD
LAYERS ON THIS DRAWING COMPLY WITH BS 1192: PART 5

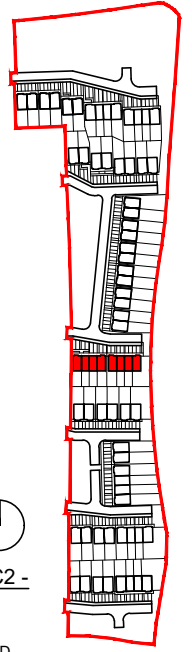

UNIT C2(m)/C1/C1(m)/C2 -
KEY PLAN
SCALE: 1:5000
CHARACTER AREA Y - ■ RED

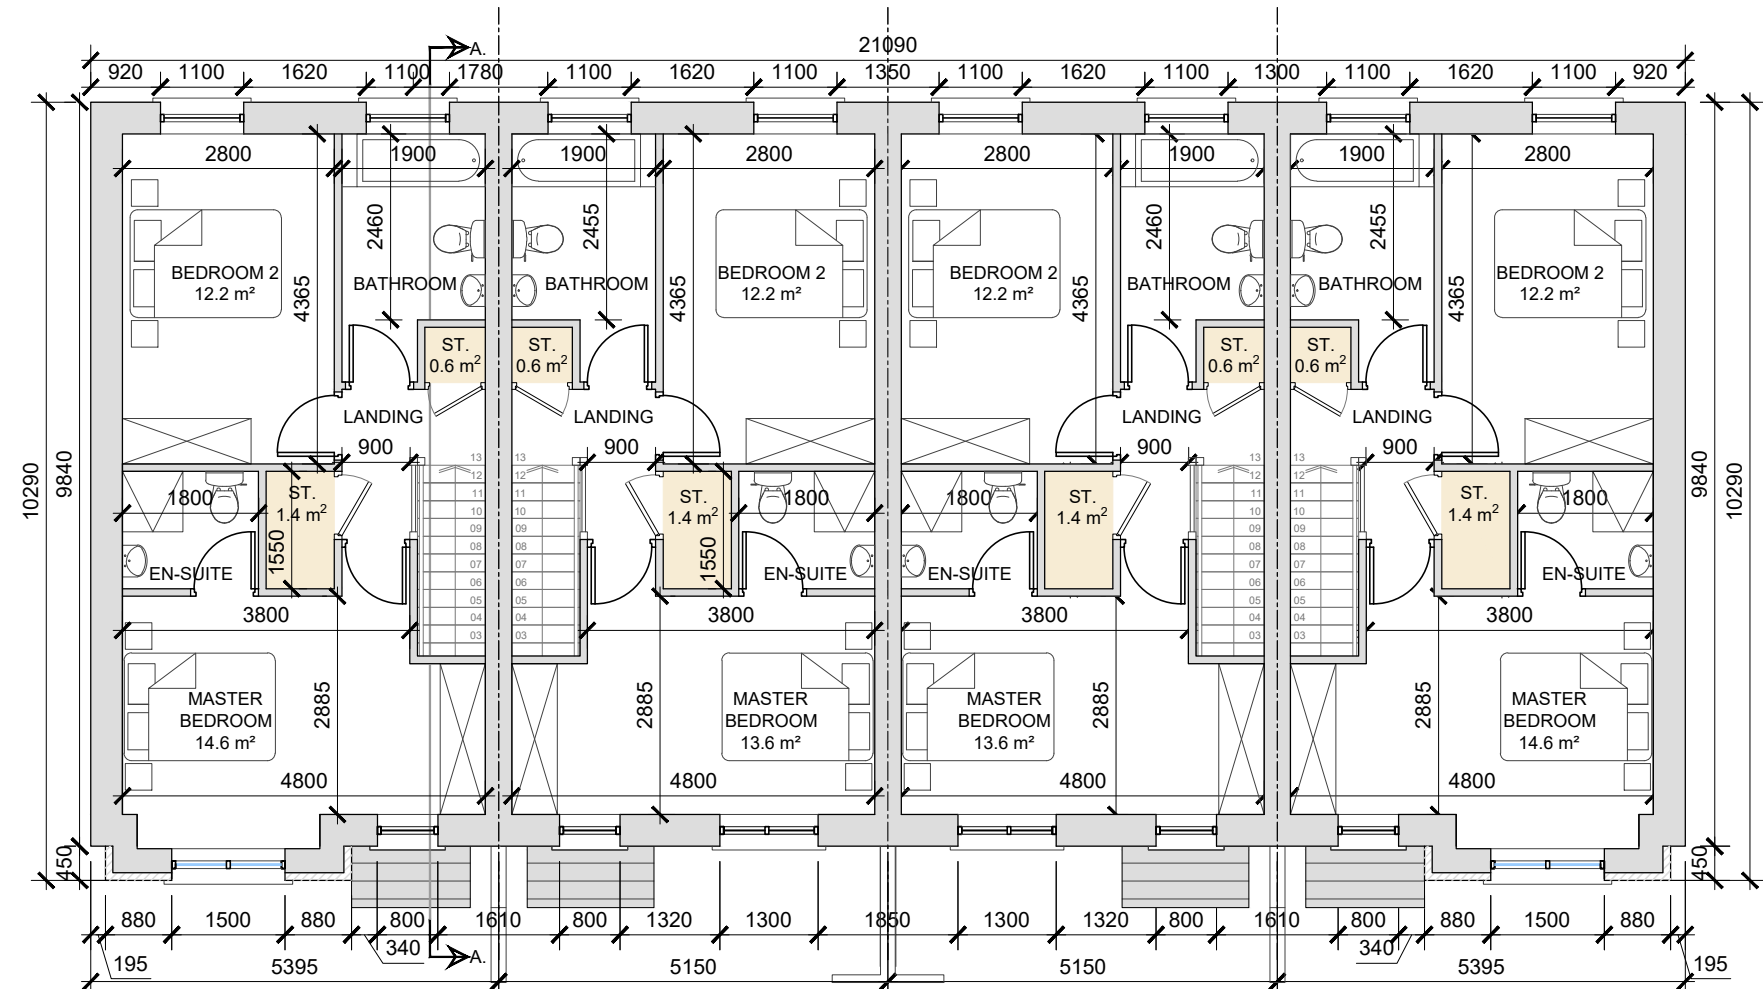

FIRST FLOOR PLAN
SCALE 1:100

NOTE: POSITION OF NORTH POINT AND FFL VARY - CHECK SITE
PLAN FOR ORIENTATION - DWG NO. 21133/P/003A.

date	rev	name	chk	note
04.07.23	P1	PC	EJG	ISSUE FOR INFORMATION

DEADY GAHAN
DG
ARCHITECTS

EASTGATE VILLAGE, LITTLE ISLAND, CORK
T: 021 4385010 W: WWW.DGARCHITECTS.IE
EMAIL: INFO@DGARCHITECTS.IE

Project
PROPOSED RESIDENTIAL DEVELOPMENT
IN THE TOWNLAND OF CARRIGROHANE, CARRIGNARRA,
BALLINCOLLIG, CO. CORK

Drawing title BLOCK 03 - HOUSE TYPE C2(m)/C1/C1(m)/C2 FIRST FLOOR PLAN			
Scale 1:100@ A3	Drawn PC	Checked EJG	Date 27.06.23
Project No. 21133	Dwg. No. 21133/P/402	Revision P1	
☐ Information / Comments		☐ Tender	
☒ Planning		☐ Construction	


BLOCK 03



BLOCK 03


NOTE: POSITION OF NORTH POINT AND FFL VARY - CHECK SITE PLAN FOR ORIENTATION - DWG NO. 21133/P/003A.

date	rev	name	chk	note
04.07.23	P1	PC	EJG	ISSUE FOR INFORMATION

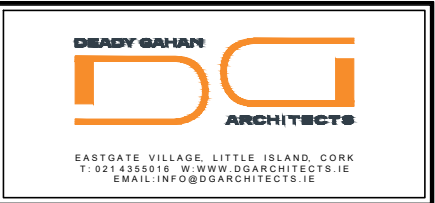


Project
PROPOSED RESIDENTIAL DEVELOPMENT
IN THE TOWNLAND OF CARRIGROHANE, CARRIGNARRA,
BALLINCOLLIG, CO. CORK


Drawing title BLOCK 03 - HOUSE TYPE C2(m)/C1/C1(m)/C2 FRONT & REAR ELEVATIONS			
Scale 1:100@ A3	Drawn PC	Checked EJG	Date 27.06.23
Project No. 21133	Drg. No. 21133/P/403		Revision P1
☐ Information \ Comments			☐ Tender
☒ Planning			☐ Construction

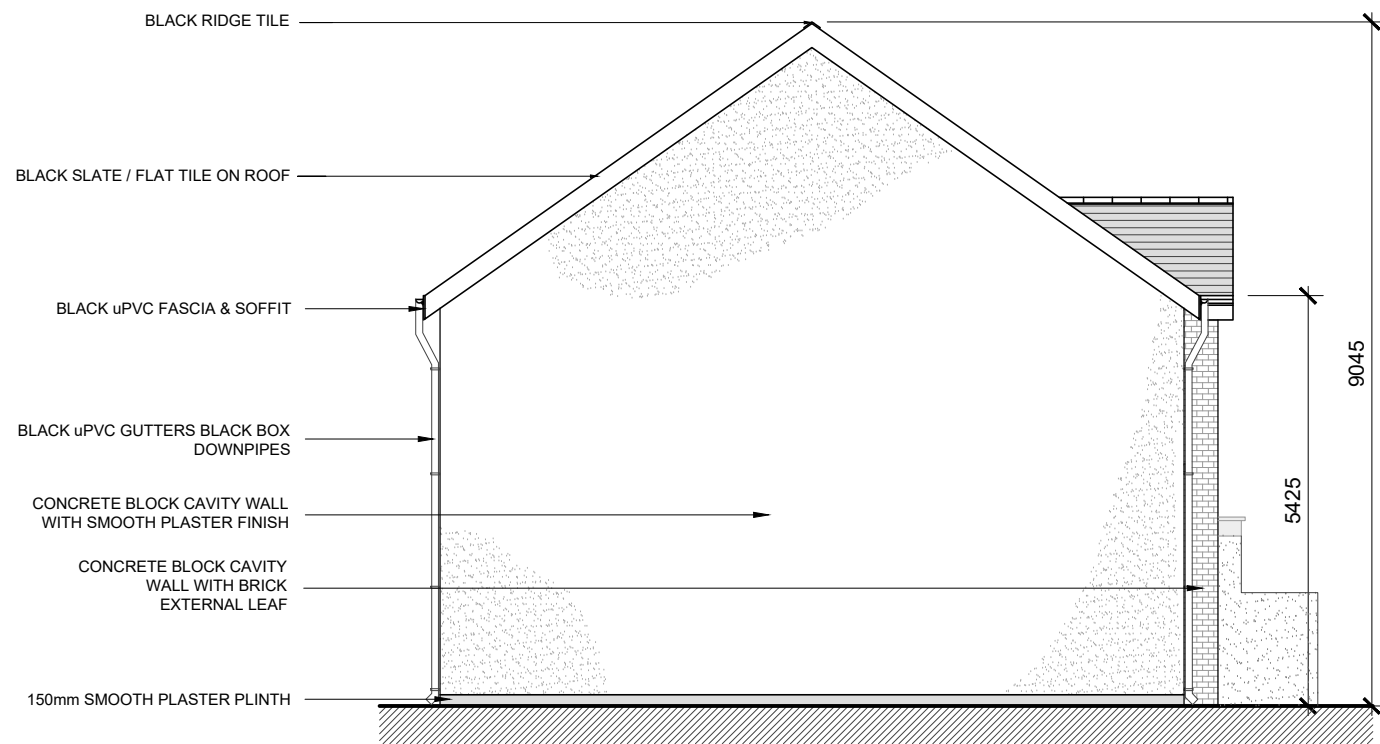

SIDE ELEVATION
SCALE 1:100

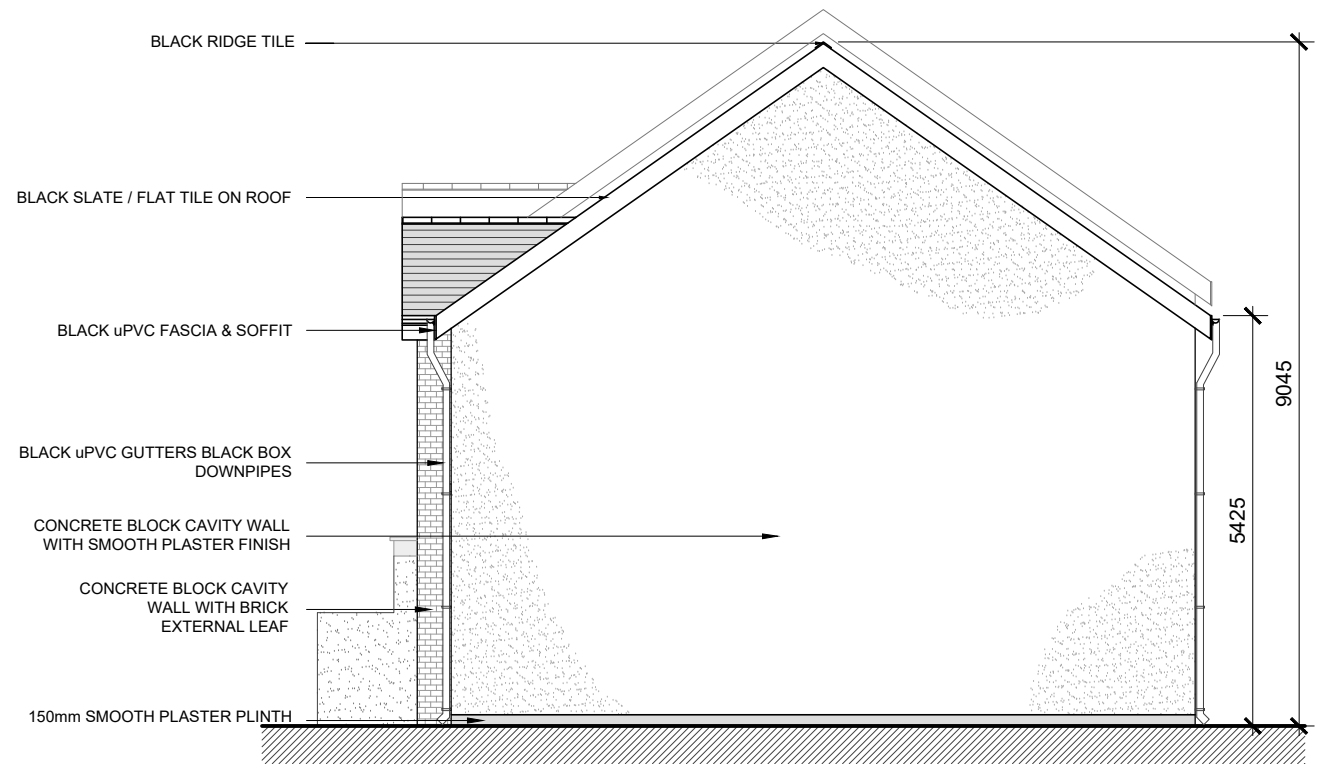


SIDE ELEVATION
SCALE 1:100

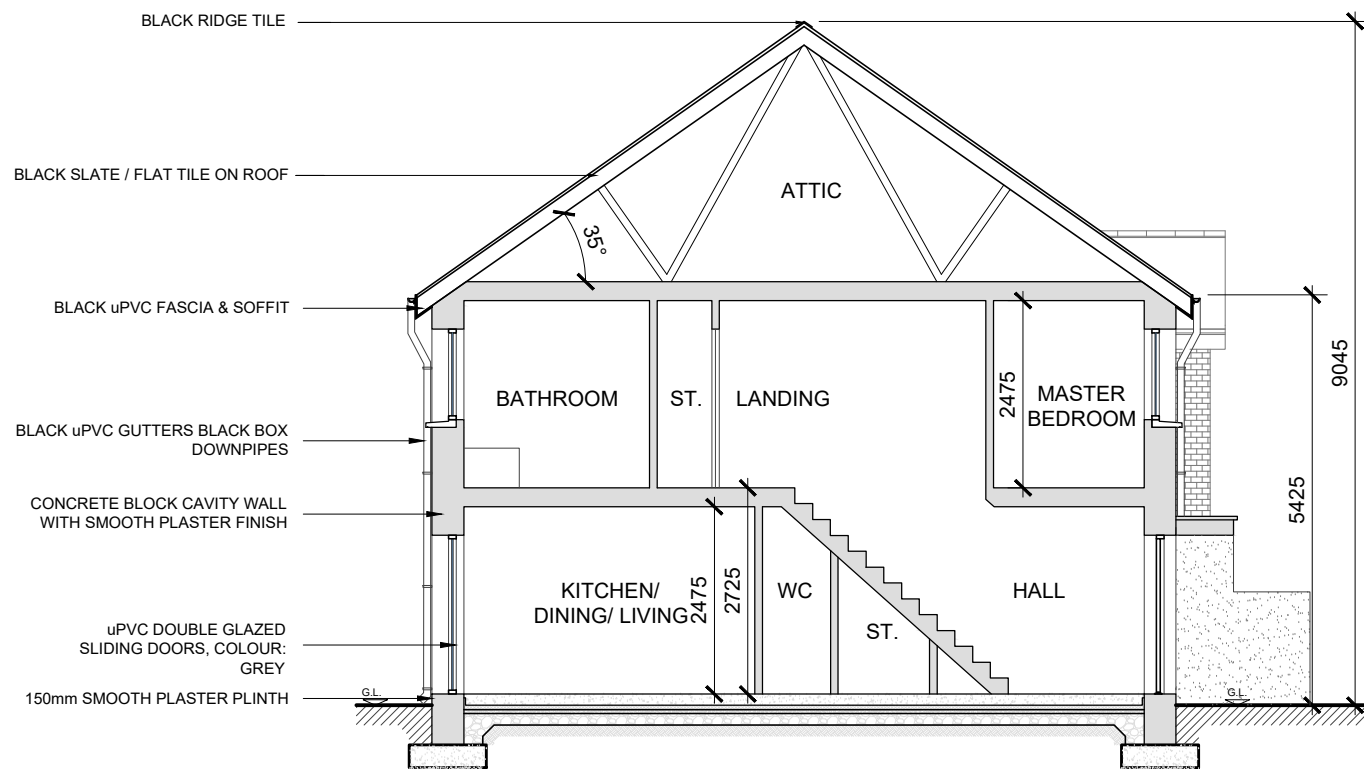

SECTION A-A
SCALE 1:100

NOTE: POSITION OF NORTH POINT AND FFL VARY - CHECK SITE PLAN FOR ORIENTATION - DWG NO. 21133/P/003A.

date	rev	name	chk	note
04.07.23	P1	PC	EJG	ISSUE FOR INFORMATION

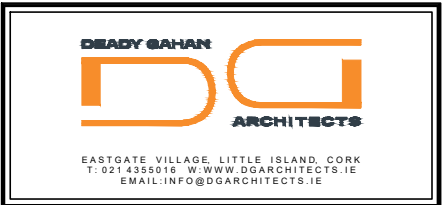

Project
PROPOSED RESIDENTIAL DEVELOPMENT
IN THE TOWNLAND OF CARRIGROHANE, CARRIGNARRA,
BALLINCOLLIG, CO. CORK

Drawing title BLOCK 03 - HOUSE TYPE C2(m)/C1/C1(m)/C2 SIDE ELEVATIONS & SECTION A-A			
Scale 1:100@ A3	Drawn PC	Checked EJG	Date 27.06.23
Project No. 21133	Drw. No. 21133/P/404	Revision P1	
☐ Information \ Comments			☐ Tender
☒ Planning			☐ Construction