



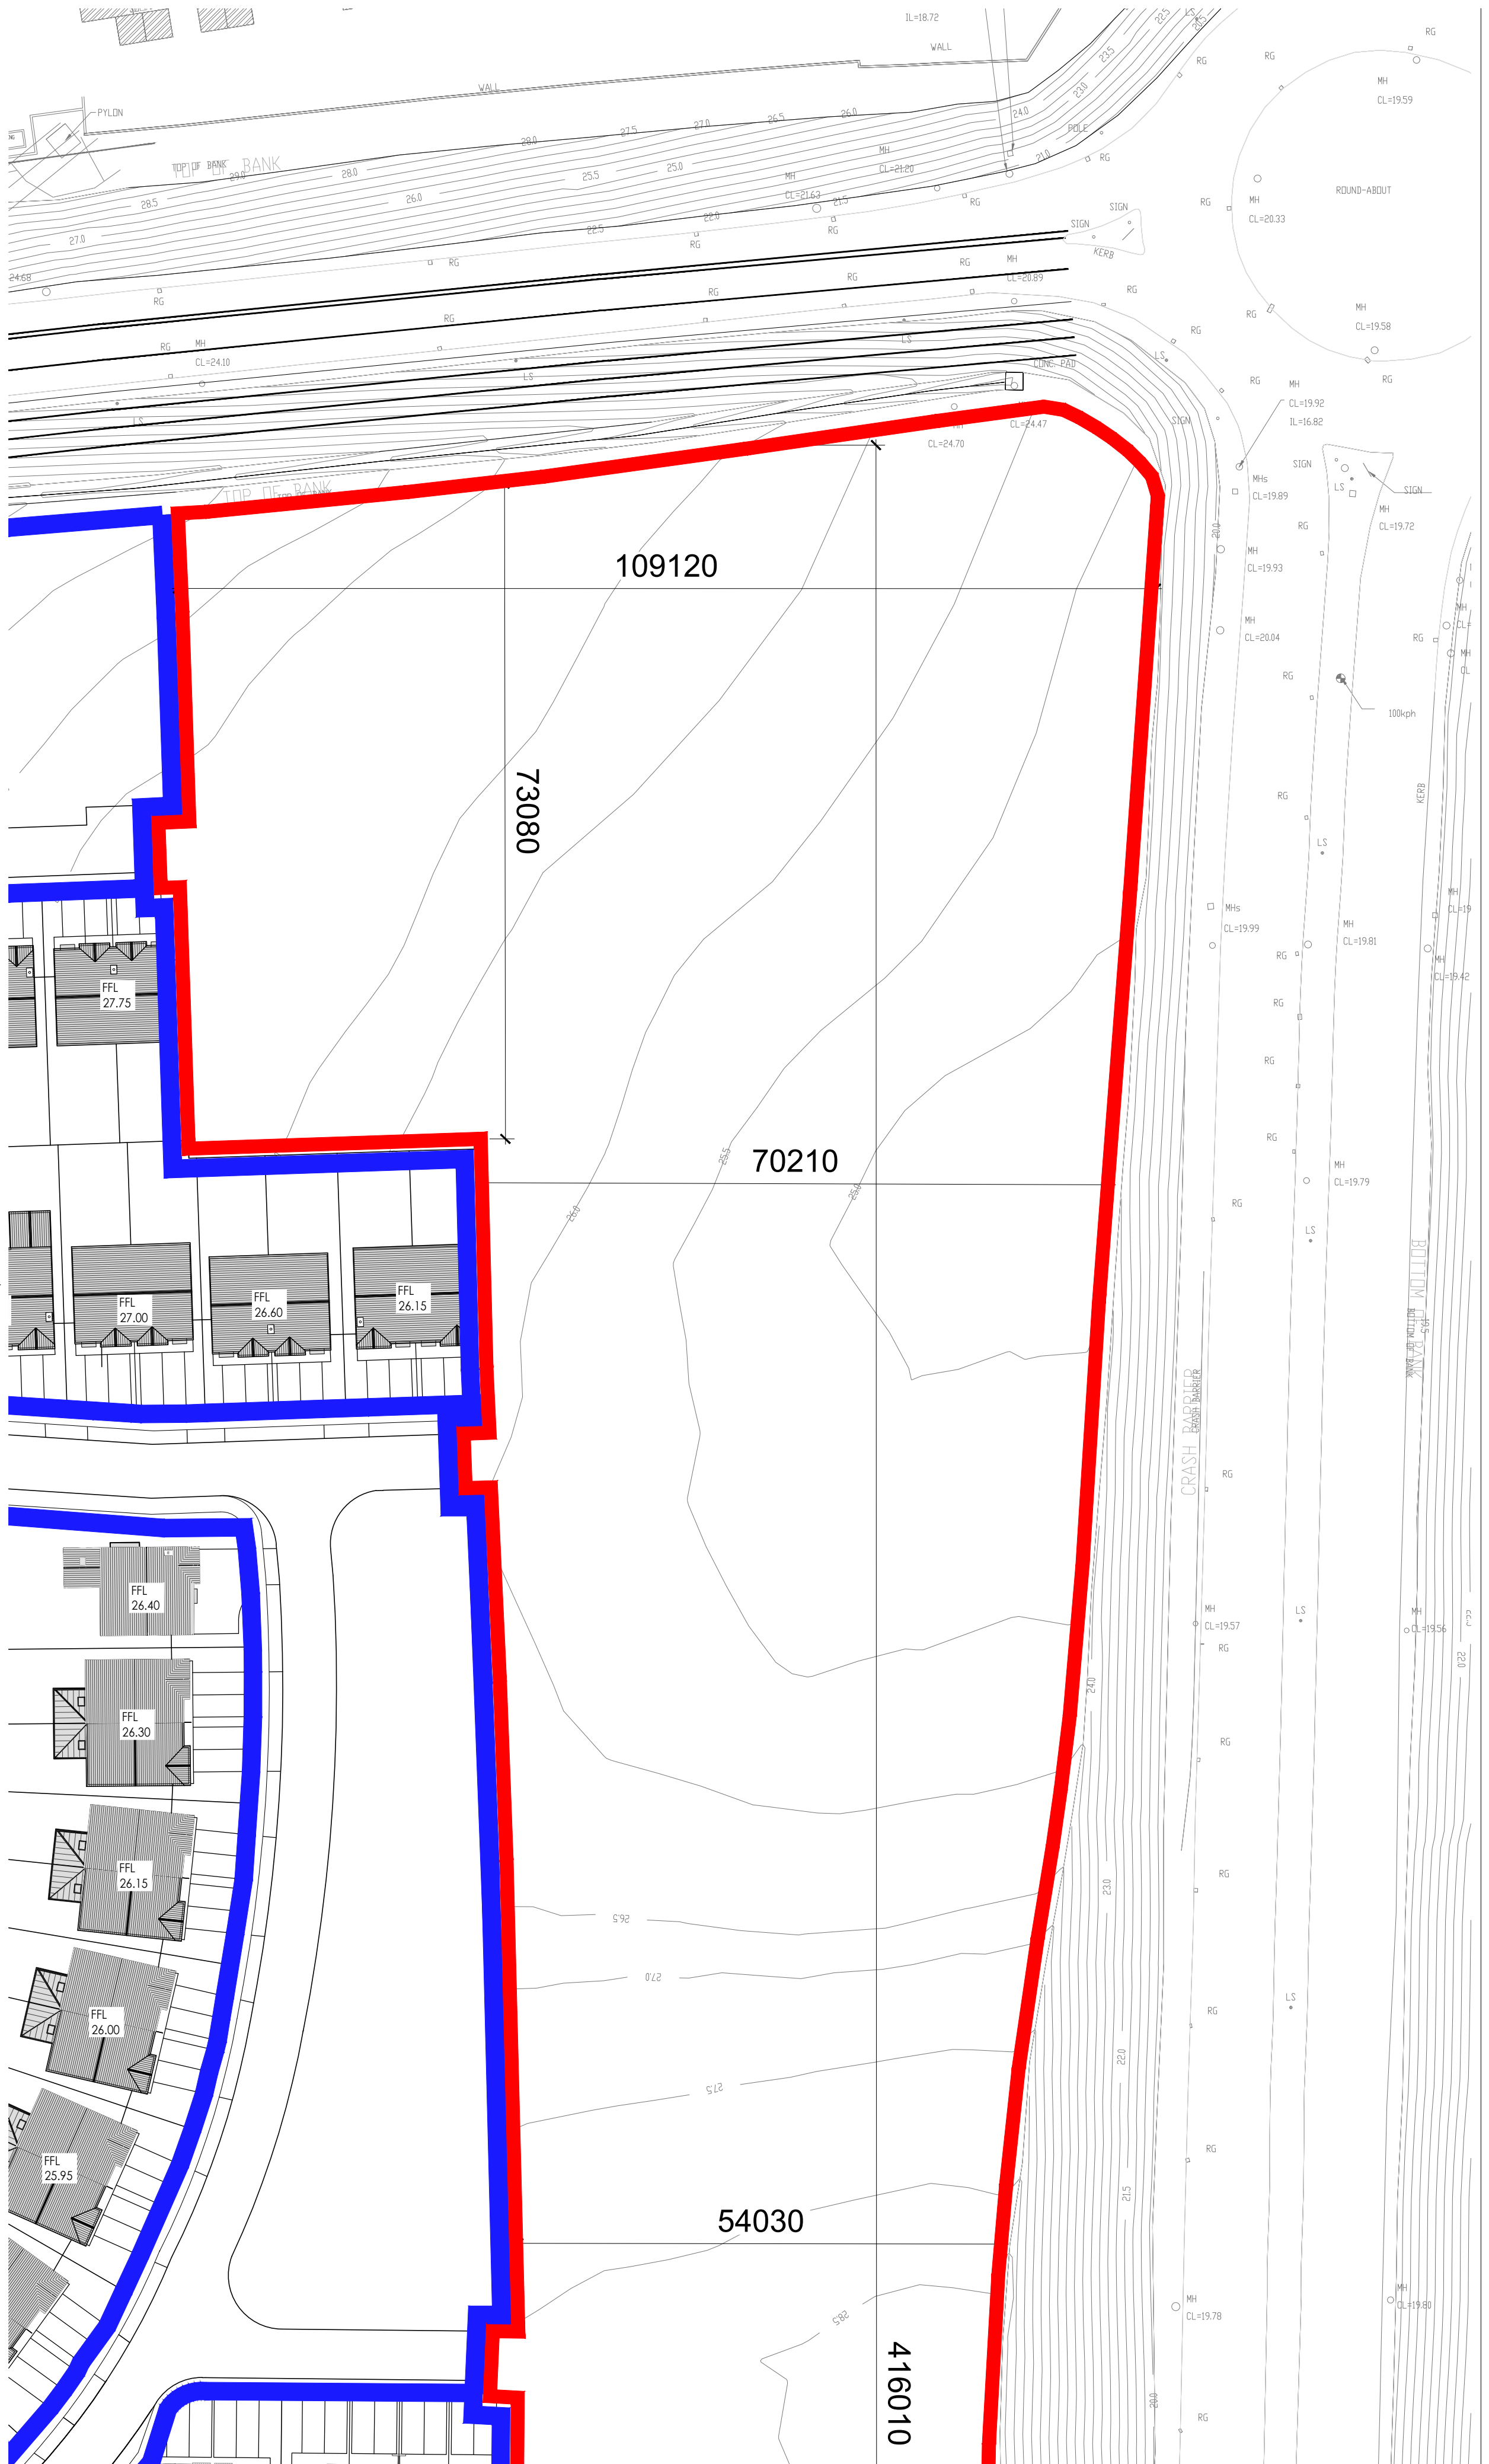


EXISTING SITE PLAN - PART A
SCALE 1:500 @A1

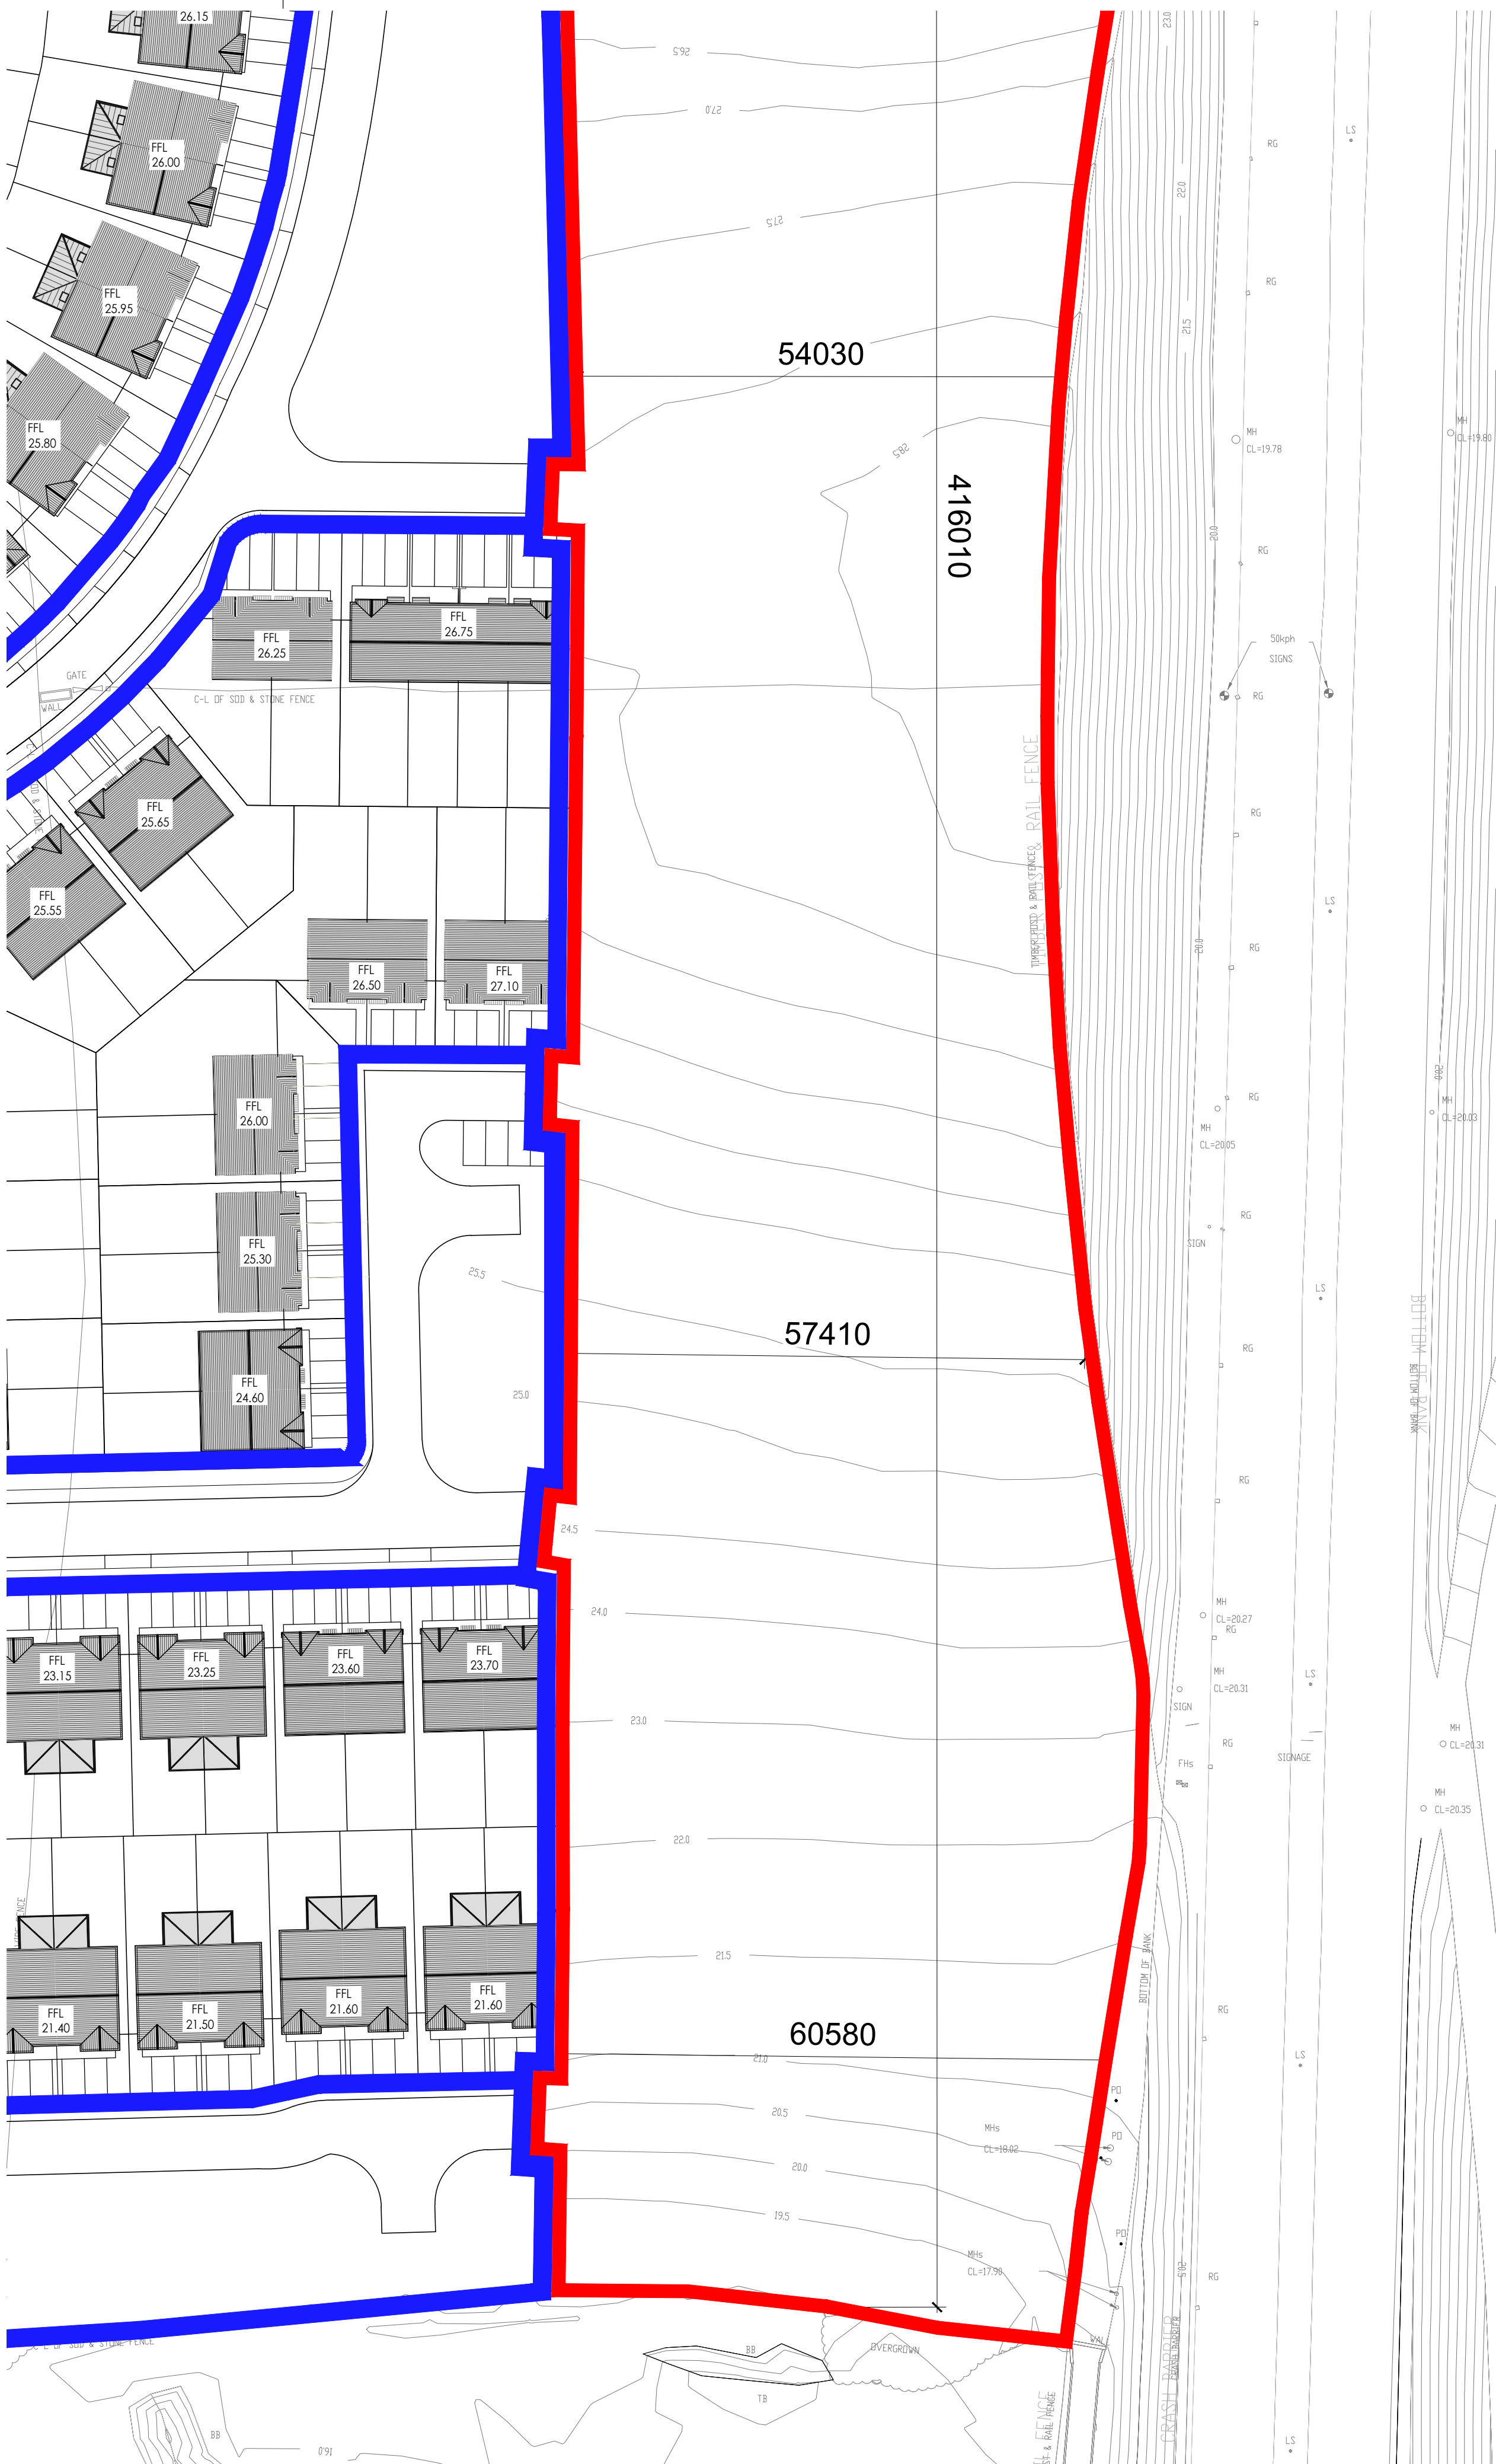


EXISTING SITE PLAN - PART B
SCALE 1:500 @A1

DO NOT SCALE. WORK TO FIGURED DIMENSIONS ONLY.
ALL EXISTING DIMENSIONS TO BE CHECKED ON SITE.
DRAWN ON AUTOCAD R2004 AT DEADY GAHAN ARCHITECTS LTD
LAYERS ON THIS DRAWING COMPLY WITH BS 1192: PART 5

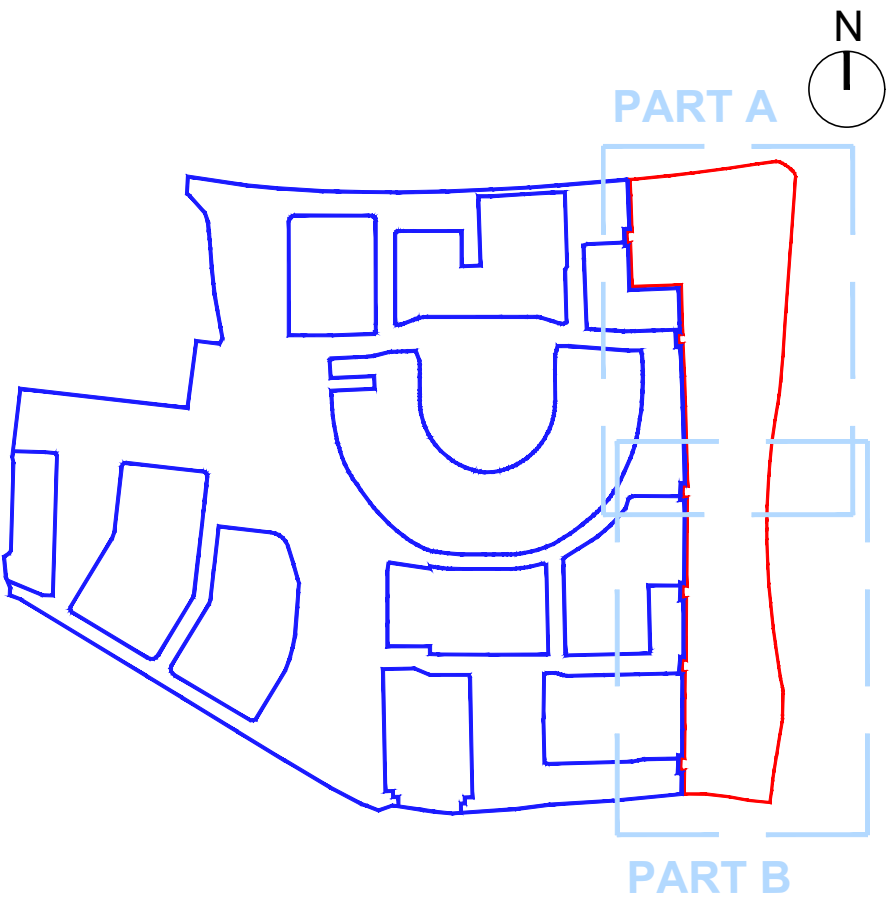

KEY PLAN
SCALE 1:5000@A1

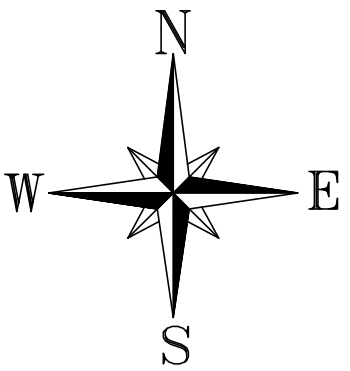

date	rev	name	chk	note
04.07.23	P1	PC	EJG	ISSUE FOR PLANNING

DEADY GAHAN
ARCHITECTS

EASTGATE VILLAGE, LITTLE ISLAND, CORK
T: 021 4355016 W: WWW.DGARCHITECTS.IE
EMAIL: INFO@DGARCHITECTS.IE

Project
RESIDENTIAL DEVELOPMENT
IN THE TOWNLAND OF CARRIGROHANE,
CARRIGANARRA, BALLINCOLLIG, CO. CORK

Drawing title
EXISTING SITE PLAN - PARTS A & B

Scale 1:500@A1	Drawn LM	Checked EJG	Date 14.02.23
Project No. 21133	Drp. No. 21133/P/003D	Revision P1	
☐ Information \ Comments	☐ Planning	☐ Tender	☐ Construction