



FRONT ELEVATION

SCALE 1:50 @ A3

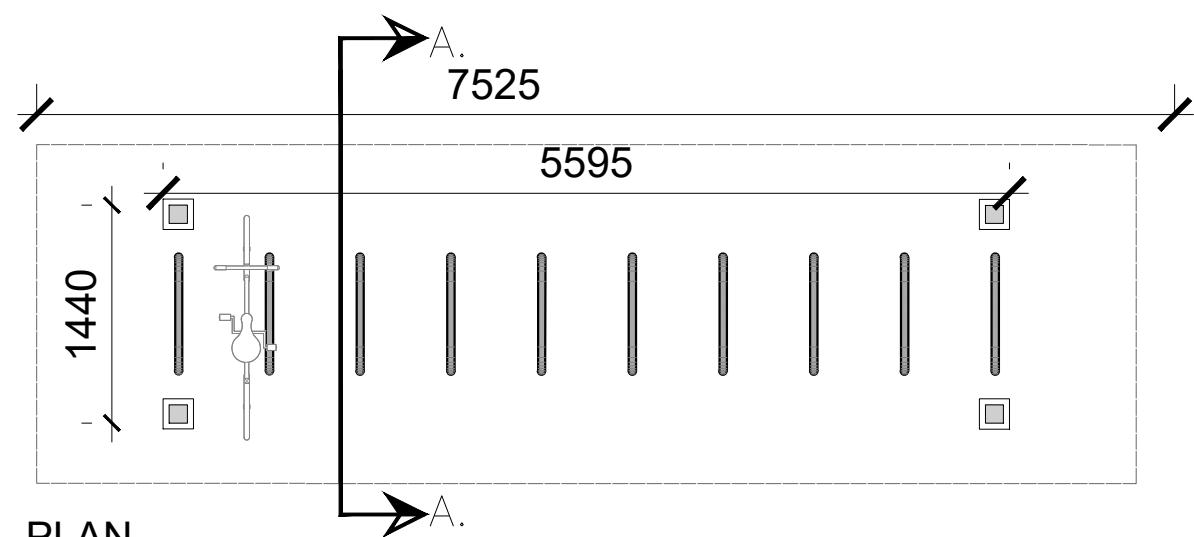

PLAN


SCALE 1:50 @ A3

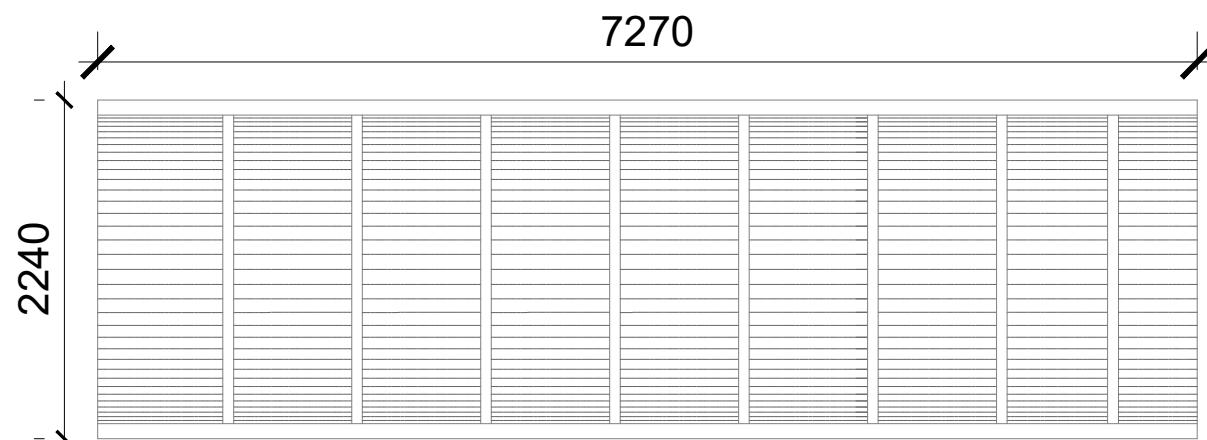

ROOF PLAN


SCALE 1:50 @ A3

PROPOSED TYPICAL BIKE STORE  
1:50 @A3

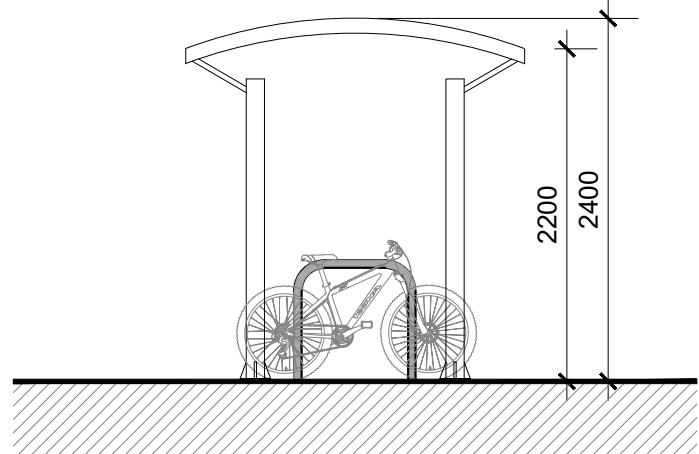

SECTION A-A

SCALE 1:50 @ A3

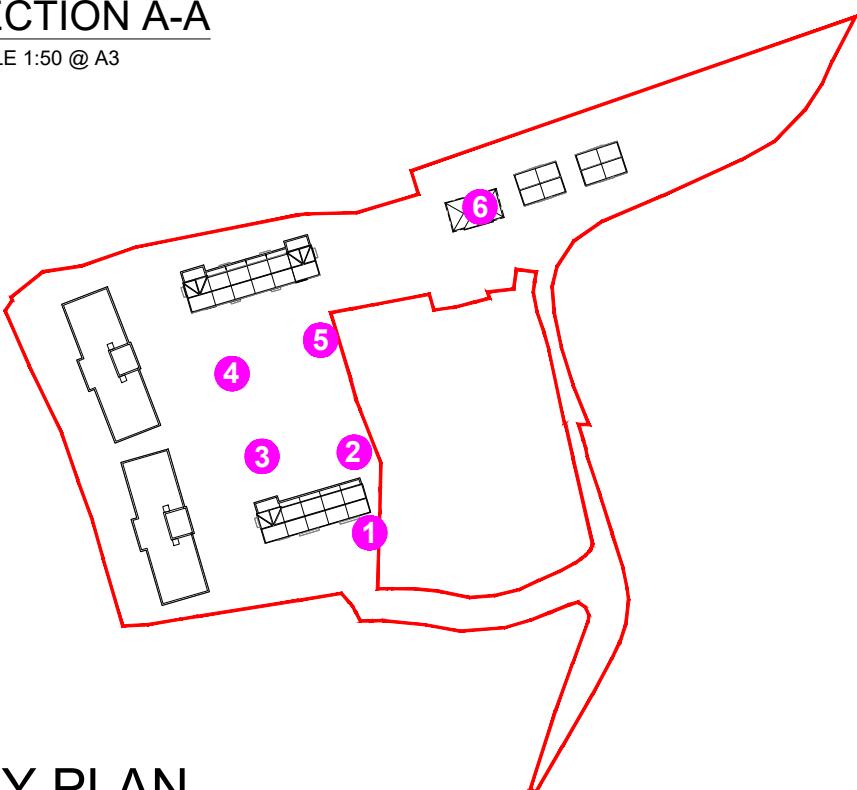

KEY PLAN

NTS @ A3



BIKE RACK IMAGE

NTS @ A3

### BIKE PARKING SCHEDULE

#### APARTMENTS

(28 no. 1 beds, 30no. 2 beds & 23no. 3 beds  
within all Blocks)

- 197no. bike spaces required including visitor  
spaces

- 1 Bike rack 1  
20no. spaces (Covered)
- 2 Bike rack 2  
32no. spaces (Covered)
- 3 Bike rack 3  
32no. spaces (Covered)
- 4 Bike rack 4  
20no. spaces (Covered)
- 5 Bike rack 5  
20no. spaces (Covered)
- 6 Bike store 6  
80no. spaces (Covered)  
(Located in Coach House)

Total = 204no. spaces\*

\*Exceeds standards set out in the Design  
Standards for New Apartments document  
(2023):

date	rev	name	chk	note
04.03.25	P1	MP	EJG	ISSUE FOR PLANNING



EASTGATE VILLAGE, LITTLE ISLAND, CORK  
T: 021 4355016 W: WWW.DGARCHITECTS.IE  
EMAIL: INFO@DGARCHITECTS.IE

Project  
PROPOSED RESIDENTIAL DEVELOPMENT  
AT GLYTOWN, GLANMIRE, CORK

Drawing title  
PROPOSED TYPICAL BIKE STORE

Scale	Drawn	Checked	Date
1:50 @A3	PD	EJG	04.03.25
Project No.	Org. No.		Revision
21061	21061/P/007		P1
<input type="checkbox"/> Information \ Comments			Tender <input type="checkbox"/>
<input type="checkbox"/> Planning			Construction <input type="checkbox"/>