

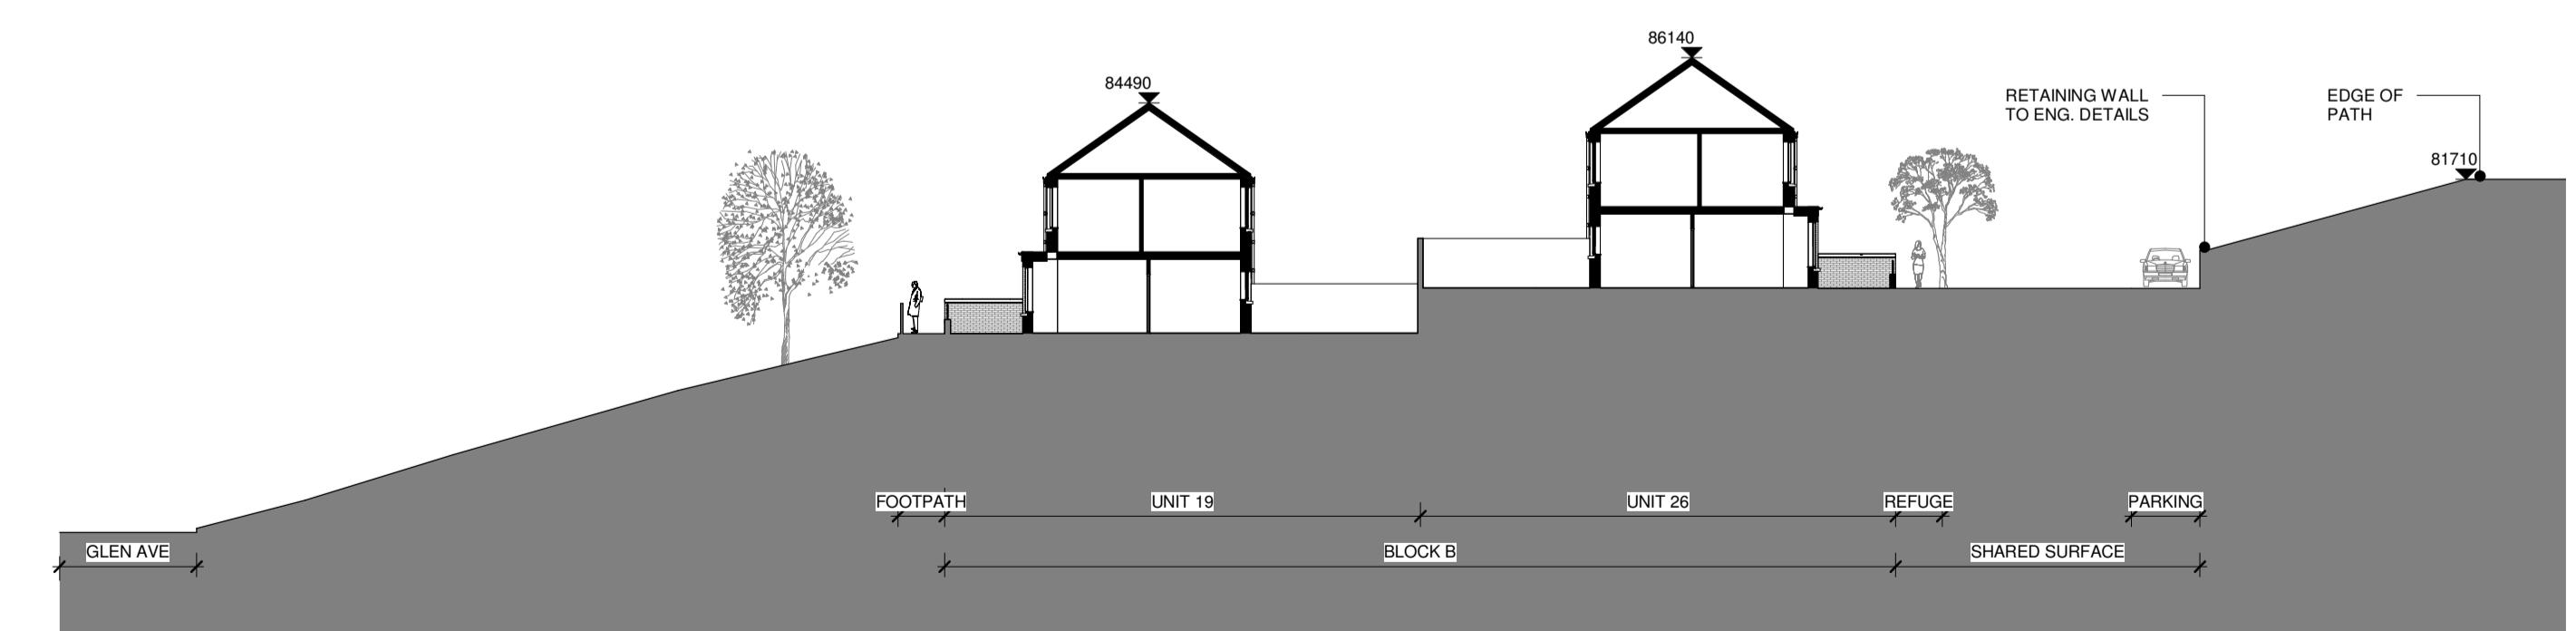
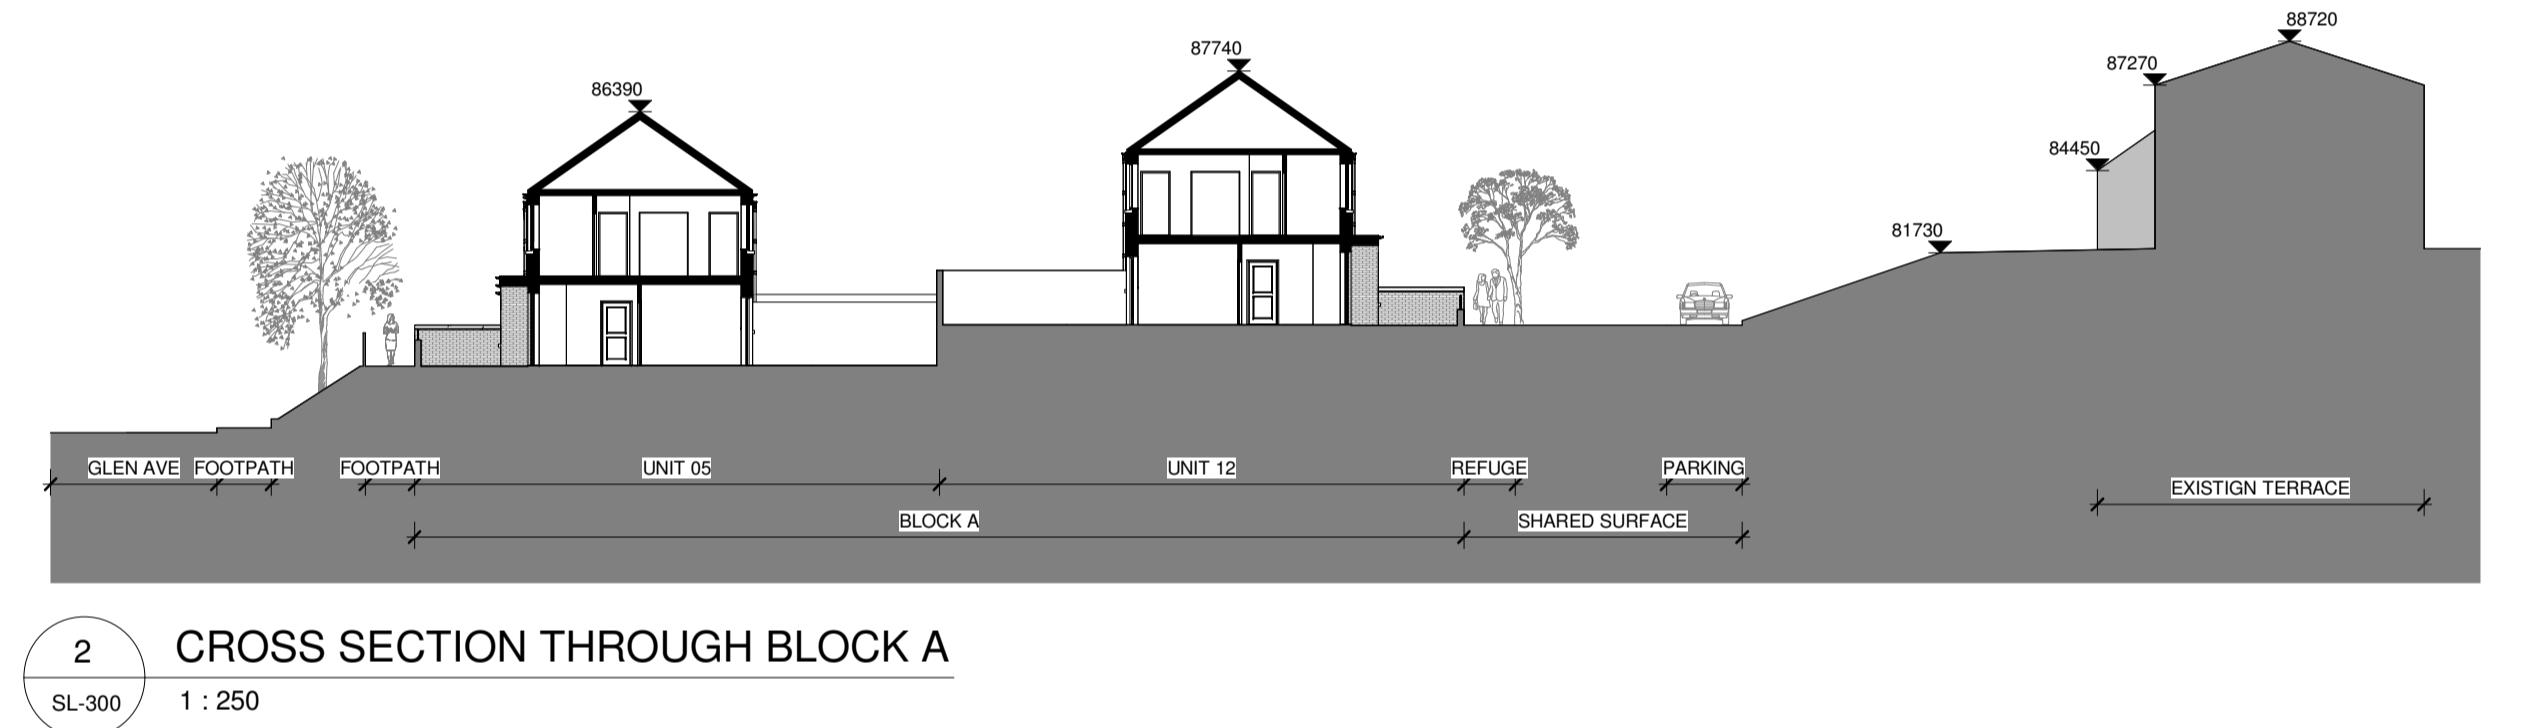


Do not scale from drawings. Use dimensioned figure only.  
Contractor to check all dimensions on site.  
City Architect to be informed of any discrepancies before work proceeds

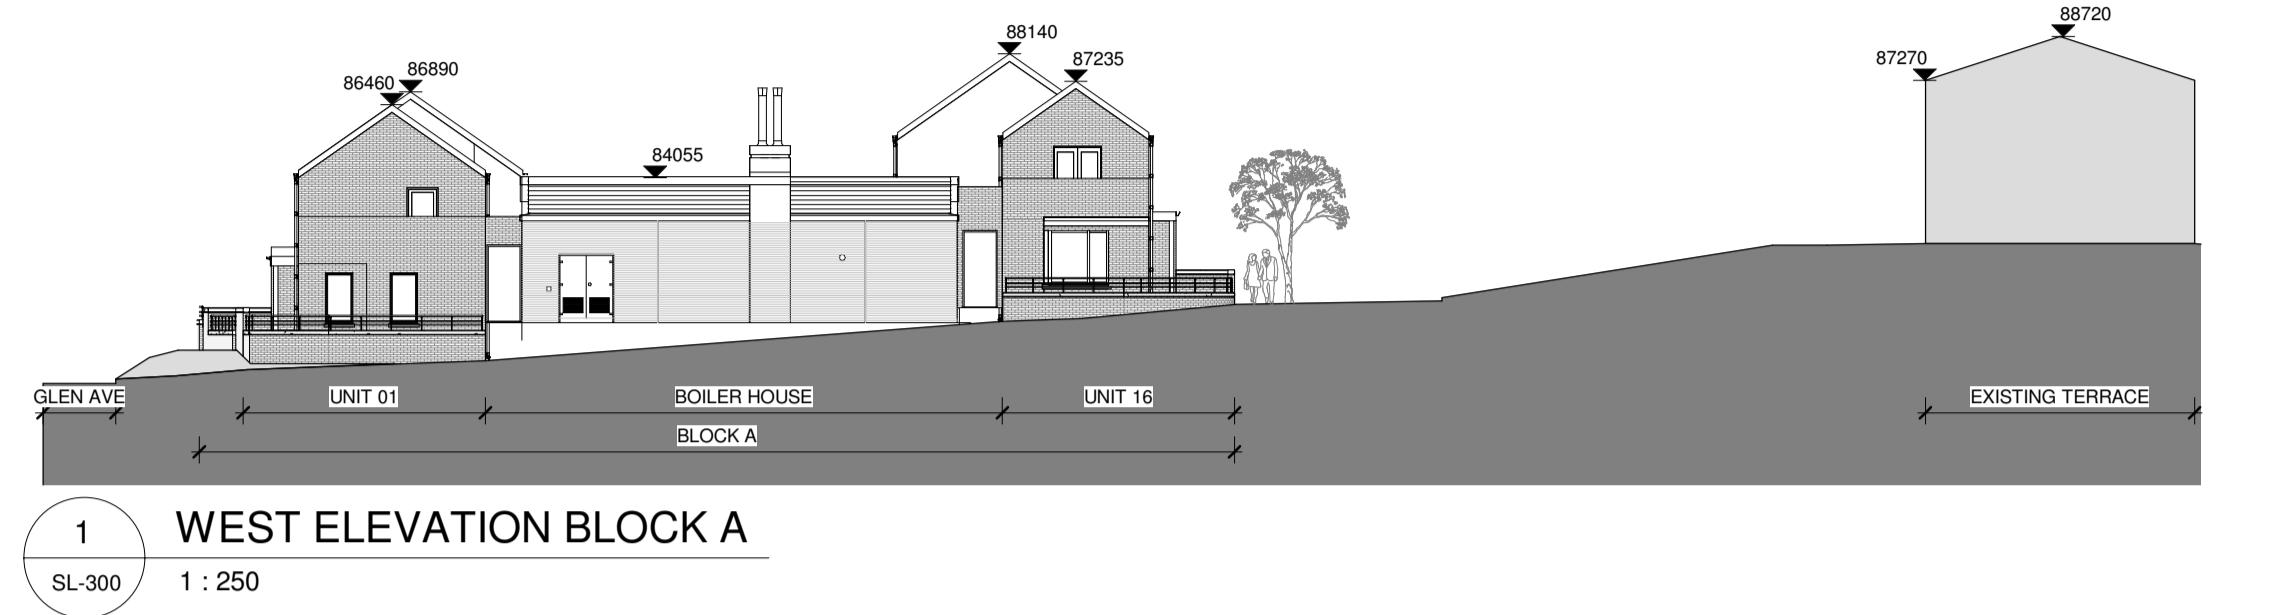


	PART 8 ISSUE	14/05/2021
Rev	Description	Date
		Revisions

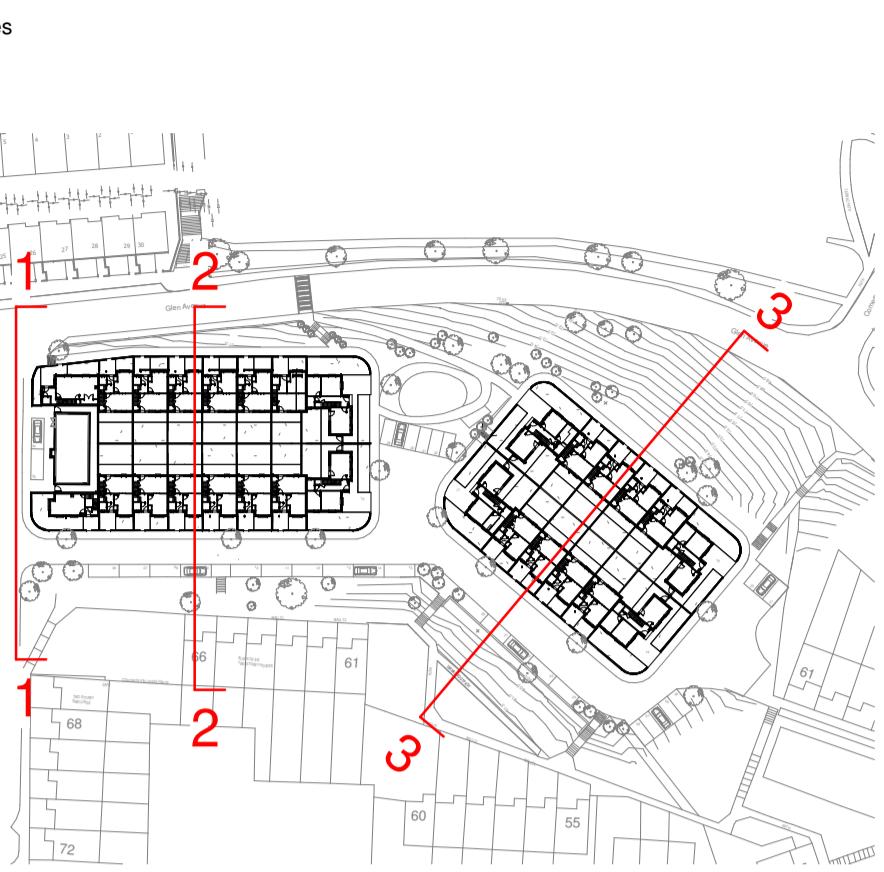


Team Leader	MAIREAD POWER
Project Architects	MICHEAL DALY
Project Technicians	DESMOND GRACE
Project Supervisor (PSDP)	RKA CONSULTING ENGINEERS
Quantity Surveyor	
Civil / Structural Consultant	
M & E Consultant	
Landscape Architect	
Fire Consultant	
Title	As indicated A1
Date	14-05-2021
Drawn By	MD
Checked By	MP
Plotfiles Ref.	

Drawing No.	Status	Revision
SL-300	PART 8	-

Project	ERRIGAL HEIGHTS HOUSING DEVELOPMENT
---------	-------------------------------------

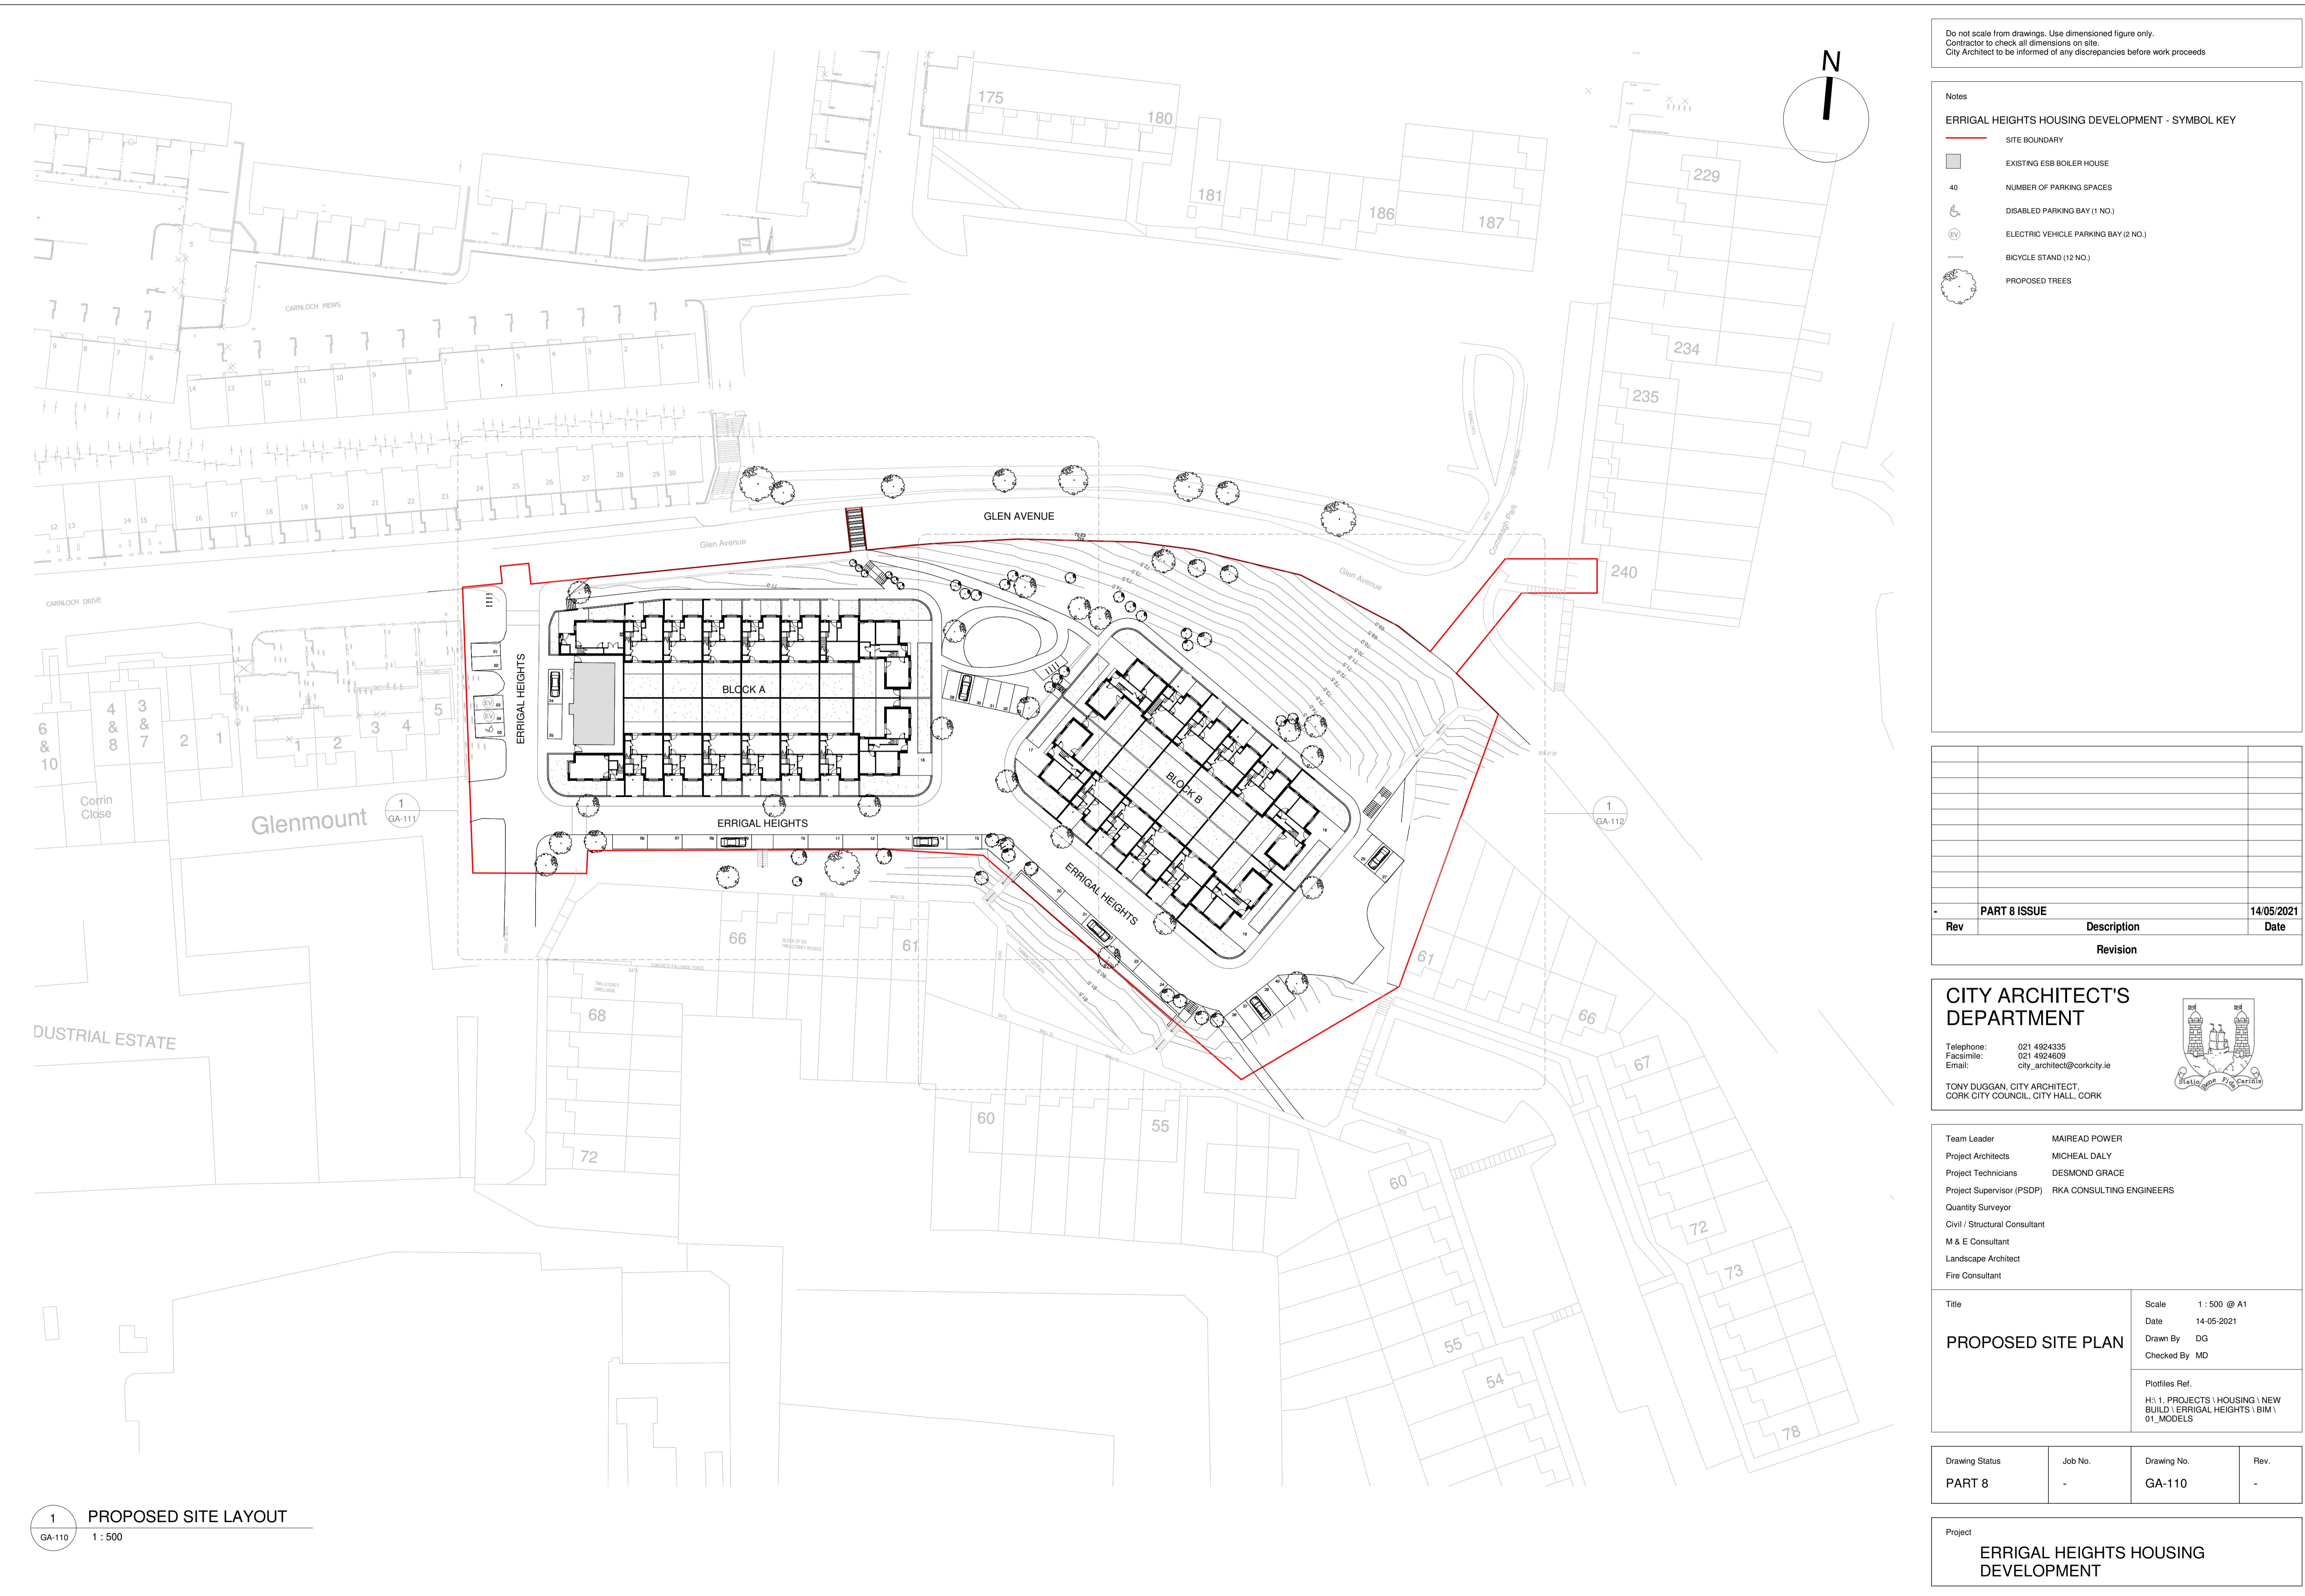

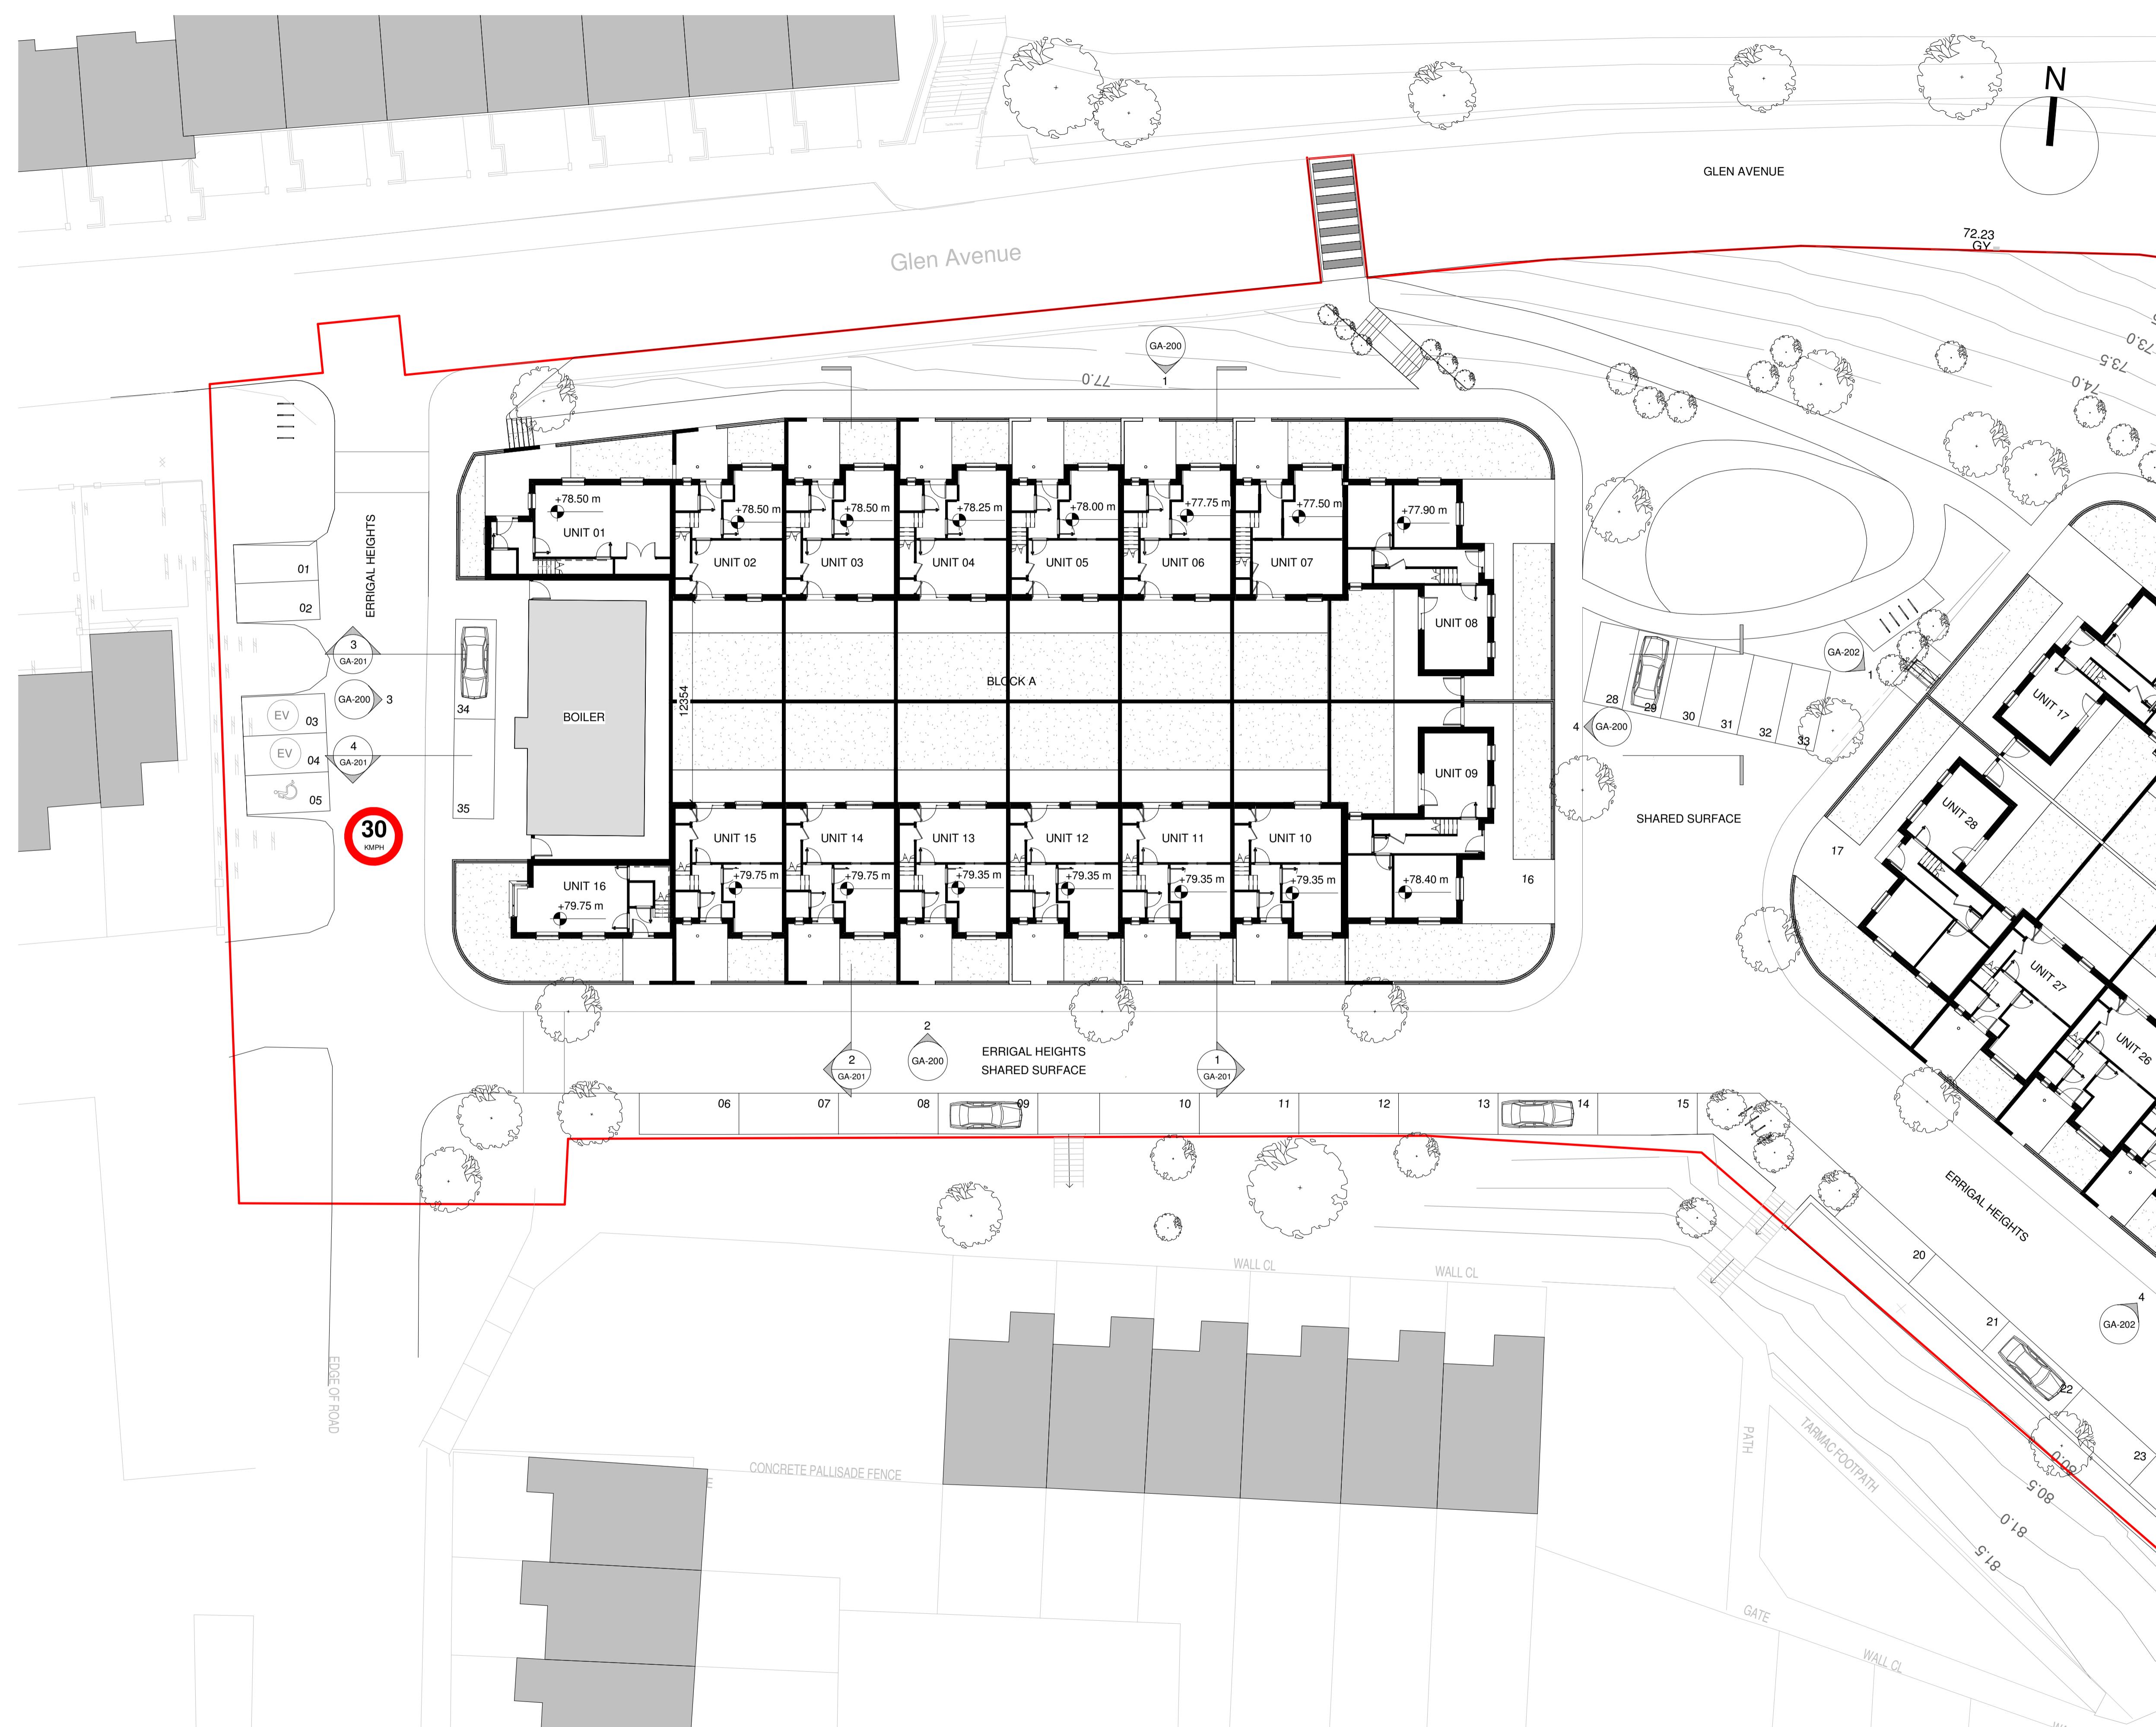


Do not scale from drawings. Use dimensioned figure only.  
Contractor to check all dimensions on site.  
City Architect to be informed of any discrepancies before work proceeds

## Notes

## LEGEND:

- SITE BOUNDARY
- EXISTING ESB BOILER HOUSE
- EXISTING BUILDINGS
- NUMBER OF PARKING SPACES
- ELECTRIC VEHICLE PARKING BAY (2 NO.)
- DISABLED PARKING BAY (1 NO.)
- BICYCLE STAND (12 NO.)
- PROPOSED 30 KMPH SPEED LIMIT

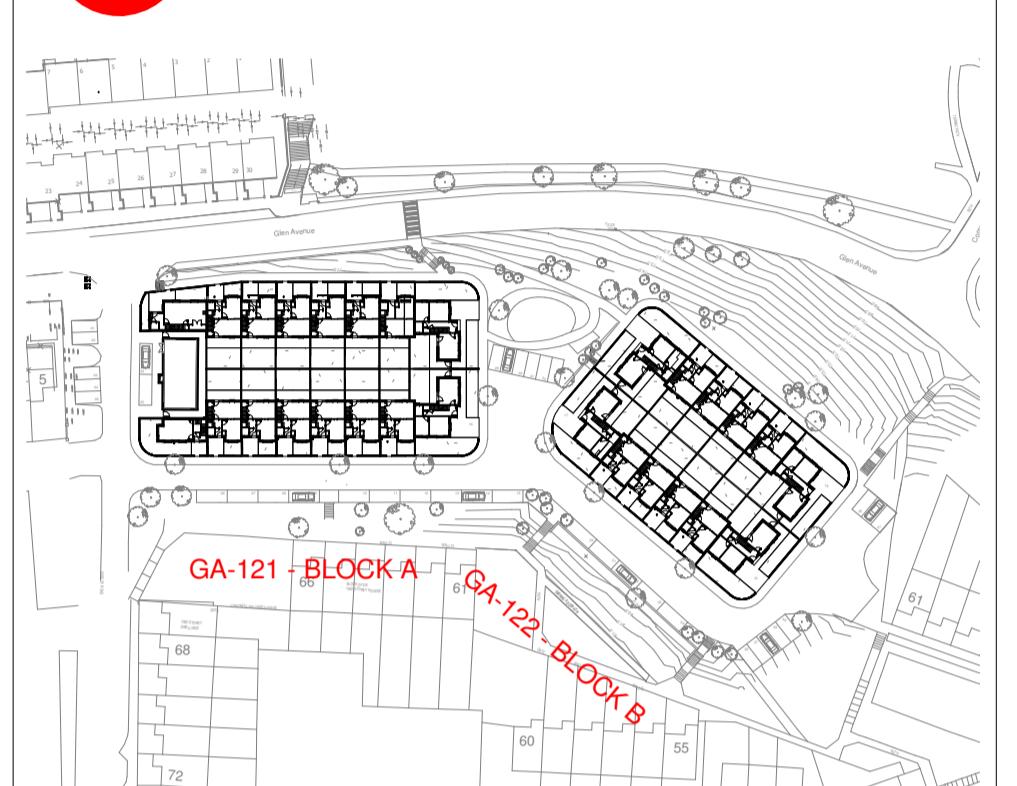

KEY PLAN (SCALE 1:1500)

PART 8 ISSUE		14/05/2021
Rev	Description	Date
Revision		

# CITY ARCHITECT'S DEPARTMENT

Telephone: 021 4924335  
Facsimile: 021 4924609  
Email: city\_architect@corkcity.ie



Team Leader	MAIREAD POWER
Project Architects	MICHEAL DALY
Project Technicians	DESMOND GRACE
Project Supervisor (PSDP)	RKA CONSULTING ENGINEERS
Quantity Surveyor	
Civil / Structural Consultant	
M & E Consultant	
Landscape Architect	


## PROPOSED GROUND FLOOR PLAN - BLOCK A


H:\ 1. PROJECTS \ HOUSING \ NEW  
BUILD \ ERRIGAL HEIGHTS \ BIM \  
01\_MODELS

Drawing Status	Job No.	Drawing No.	Rev.
PART 8	-	GA-111	-

Project

# ERRIGAL HEIGHTS HOUSING DEVELOPMENT

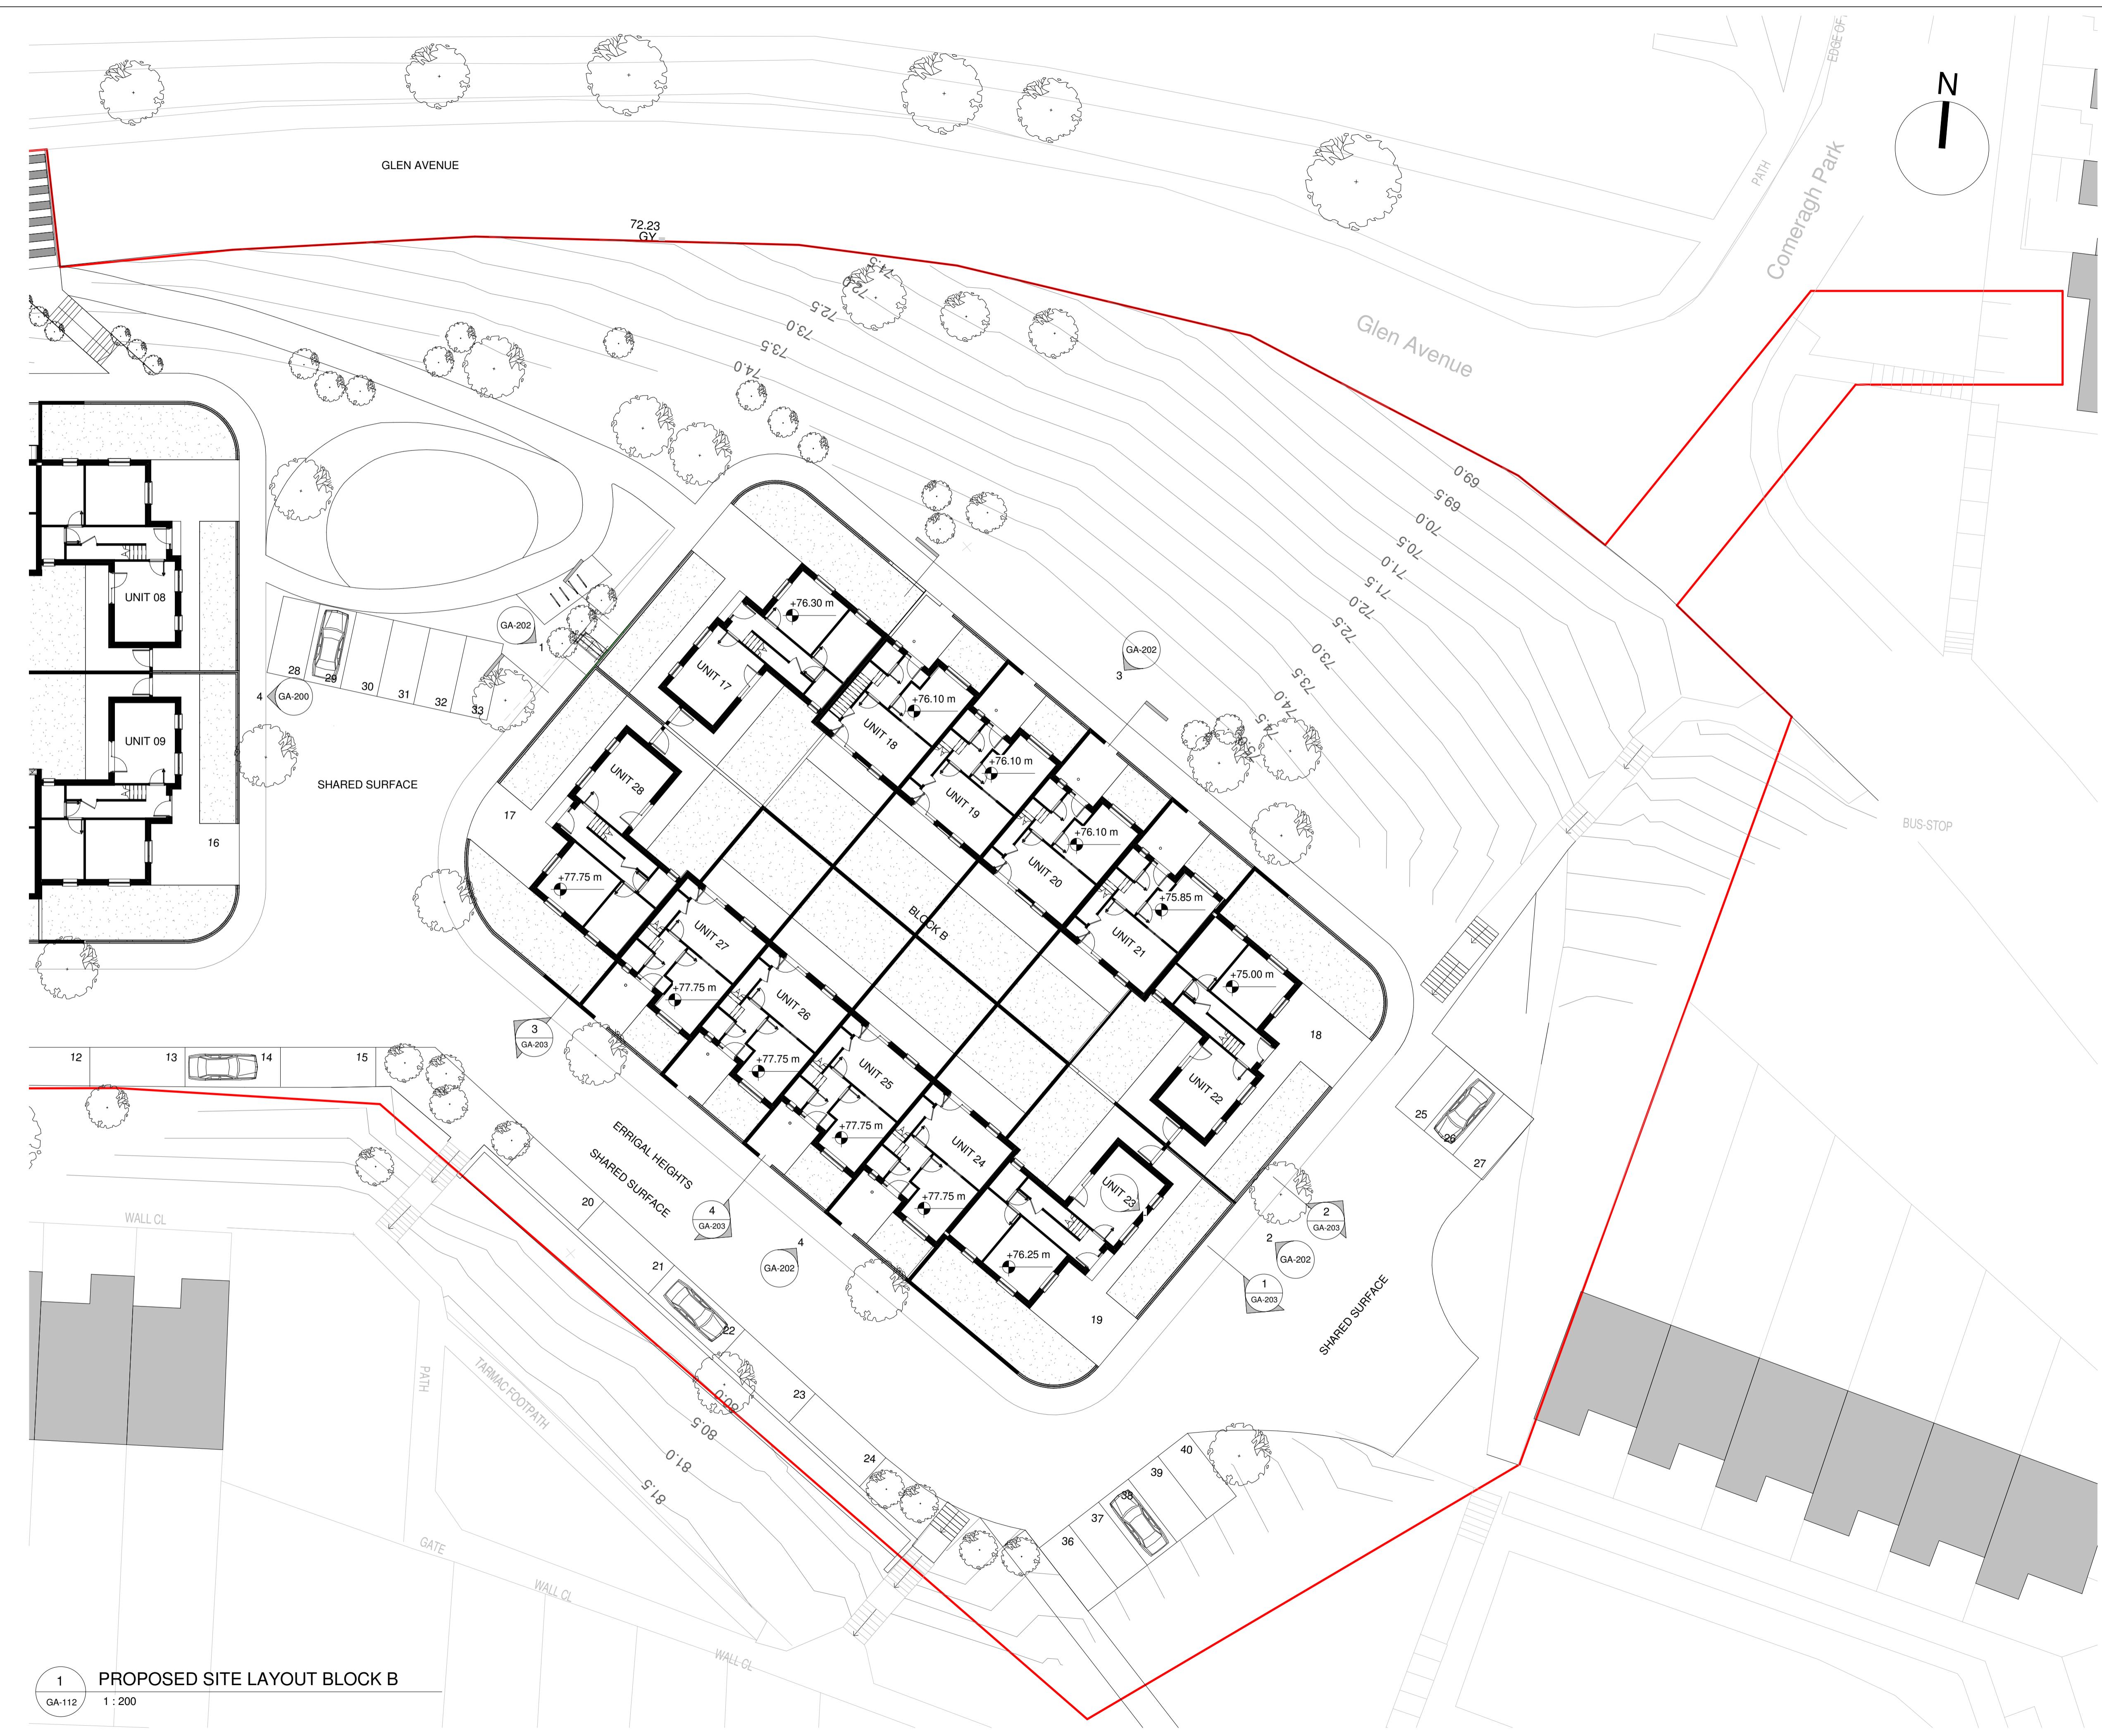

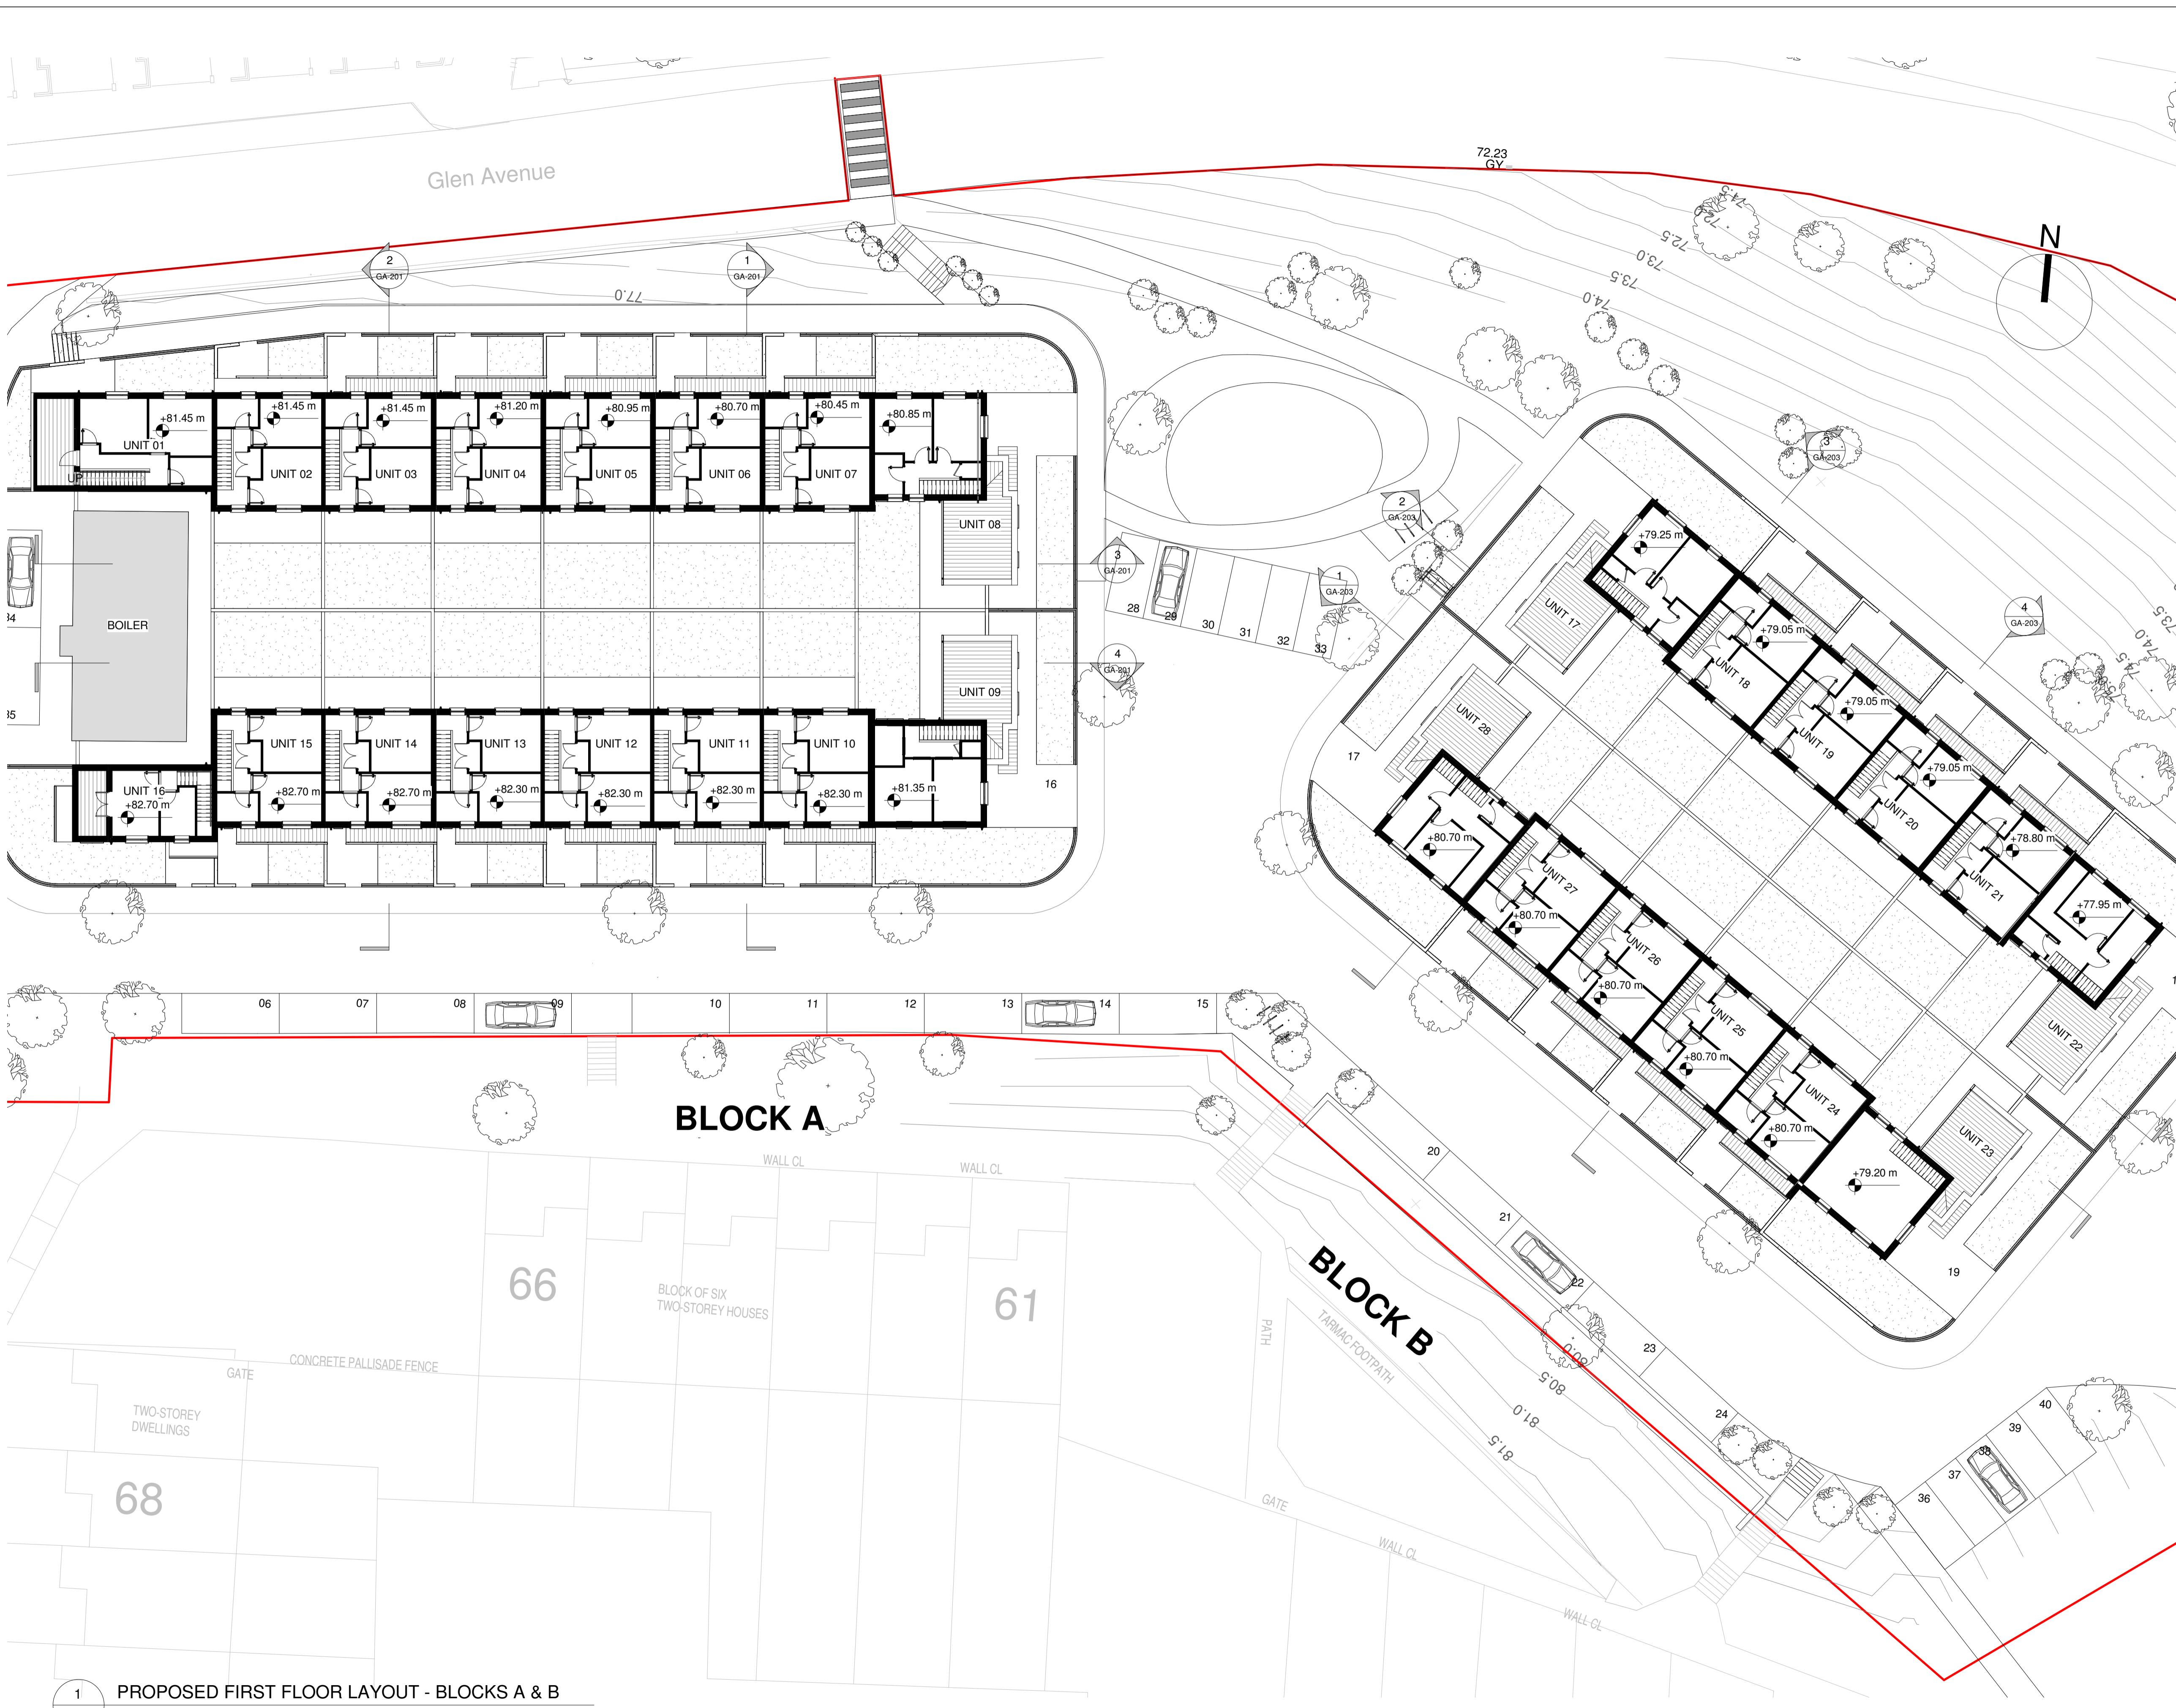

Do not scale from drawings. Use dimensioned figure only.  
Contractor to check all dimensions on site.  
City Architect to be informed of any discrepancies before work proceeds

## Notes

## LEGEND:

SITE BOUNDARY

EXISTING ESB BOILER HOUSE

EXISTING BUILDINGS

NUMBER OF PARKING SPACES

ELECTRIC VEHICLE PARKING BAY (2 NO.)

DISABLED PARKING BAY (1 NO.)

BICYCLE STAND (12 NO.)

PROPOSED 30 KMPH SPEED LIMIT

<b>PART 8 ISSUE</b>	
<b>Rev</b>	<b>Description</b>
	<b>Revision</b>

The coat of arms of Carini features a central shield with a white background. On the shield are two red towers with blue roofs, each topped with a red flag. Between the towers is a red ship with two white sails. The shield is flanked by two red towers with blue roofs and red flags, all set against a white background.

Team Leader	MAIREAD POWER
Project Architects	MICHEAL DALY
Project Technicians	DESMOND GRACE
Project Supervisor (PSDP)	RKA CONSULTING ENGINEERS

- Quantity Surveyor
- Civil / Structural Consultant
- M & E Consultant
- Landscape Architect

Fire Consultant	
Title	Scale As indicated
	Date 14-05-2021

# PROPOSED FIRST FLOOR PLAN

Drawn By MM  
Checked By COB

---

Plotfiles Ref.  
H:\1. PROJECTS \ HOUSING \ NEW BUILD \ ERRIGAL HEIGHTS \ BIM \ 01 MODELS

Drawing Status	Job No.	Drawing No.	Rev.
PART 8	-	GA-113	-

---

Project

# ERRIGAL HEIGHTS HOUSING DEVELOPMENT