



FRONT ELEVATION

SCALE 1:50 @ A3

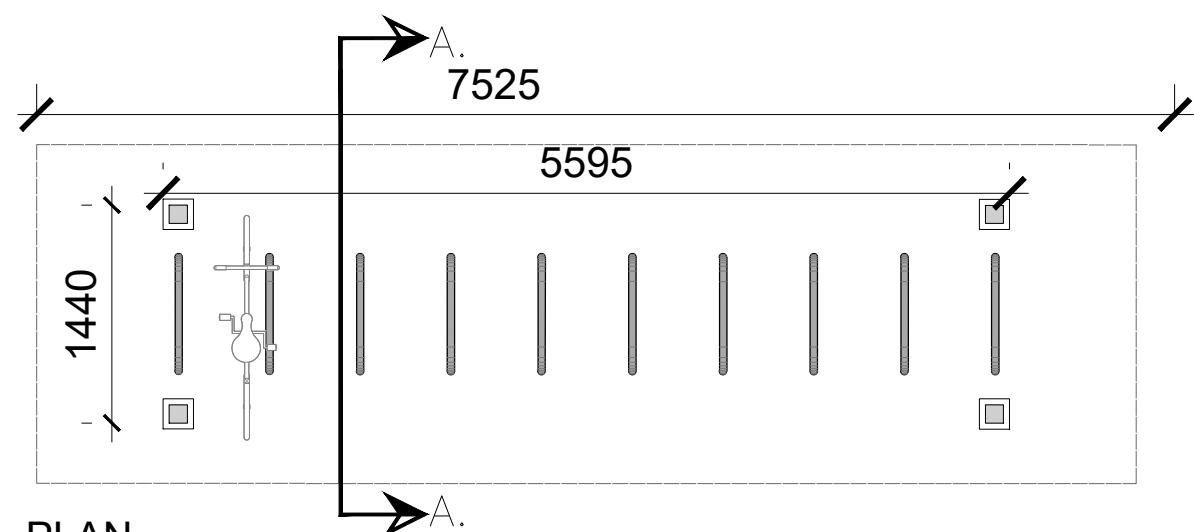

PLAN


SCALE 1:50 @ A3

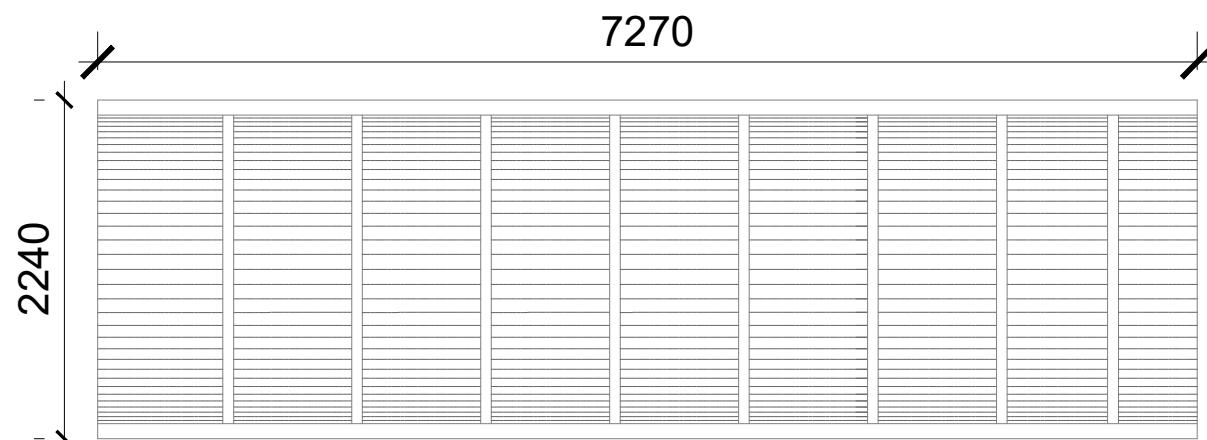

ROOF PLAN


SCALE 1:50 @ A3

PROPOSED BIKE STORAGE
1:50 @ A3

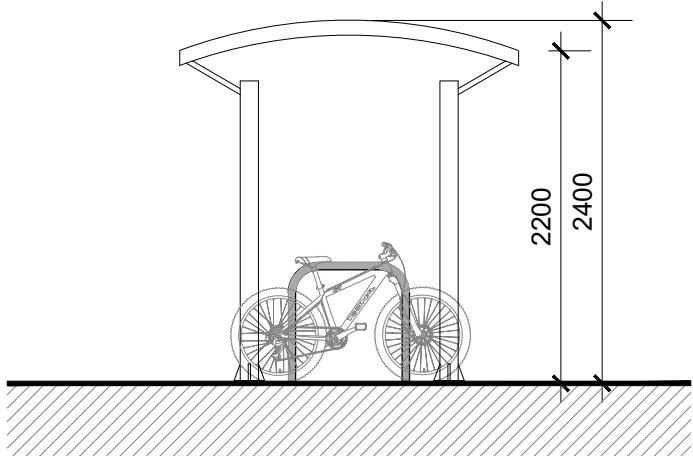

SECTION A-A

SCALE 1:50 @ A3

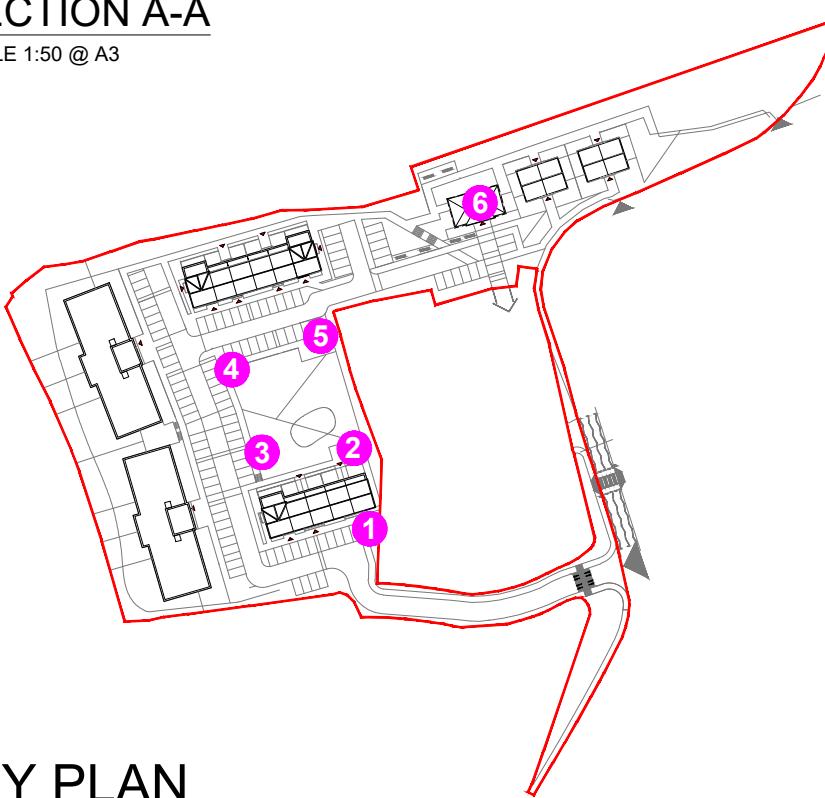

KEY PLAN

NTS @ A3



BIKE RACK IMAGE

NTS @ A3

BIKE PARKING SCHEDULE

APARTMENTS

(28 no. 1 beds, 30 no. 2 beds & 23 no. 3 beds
within all Blocks)

- 197 no. bike spaces required including visitor
spaces

- 1 Bike rack 1
20 no. spaces (Covered)
- 2 Bike rack 2
32 no. spaces (Covered)
- 3 Bike rack 3
32 no. spaces (Covered)
- 4 Bike rack 4
20 no. spaces (Covered)
- 5 Bike rack 5
20 no. spaces (Covered)
- 6 Bike store 6
80 no. spaces (Covered)
(Located in Coach House)

Total = 204 no. spaces*

*Exceeds standards set out in the Design
Standards for New Apartments document
(2020):

date	rev	name	chk	note
22.06.22	P1	MP	EJG	ISSUE FOR PLANNING



Project
PROPOSED RESIDENTIAL DEVELOPMENT
AT GLYNTOWN, GLANMIRE, CO. CORK

Drawing title PROPOSED BIKE STORAGE				
Scale 1:50 @ A3	Drawn PD	Checked EJG	Date 21.12.21	
Project No. 21061	Org. No. 21061/P/007		Revision P1	
<input type="checkbox"/> Information \ Comments <input type="checkbox"/> Tender <input type="checkbox"/> Planning <input type="checkbox"/> Construction				