


UNIT TYPE E1

1-bed Ground Floor Apartment (2 person)

AREA: 49.4 SQ.M.

532 SQ.FT.

STORAGE total - 3.1 sq.m.

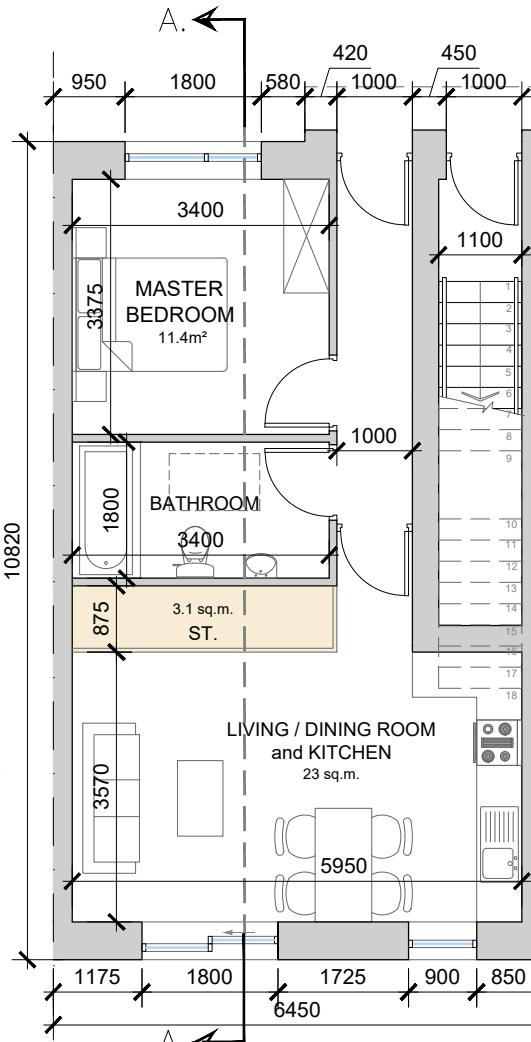




UNIT TYPE F1

2-bed Duplex Apartment (4 person)

AREA: 87.9 SQ.M.


946 SQ.FT.

STORAGE total - 6.0 sq.m.

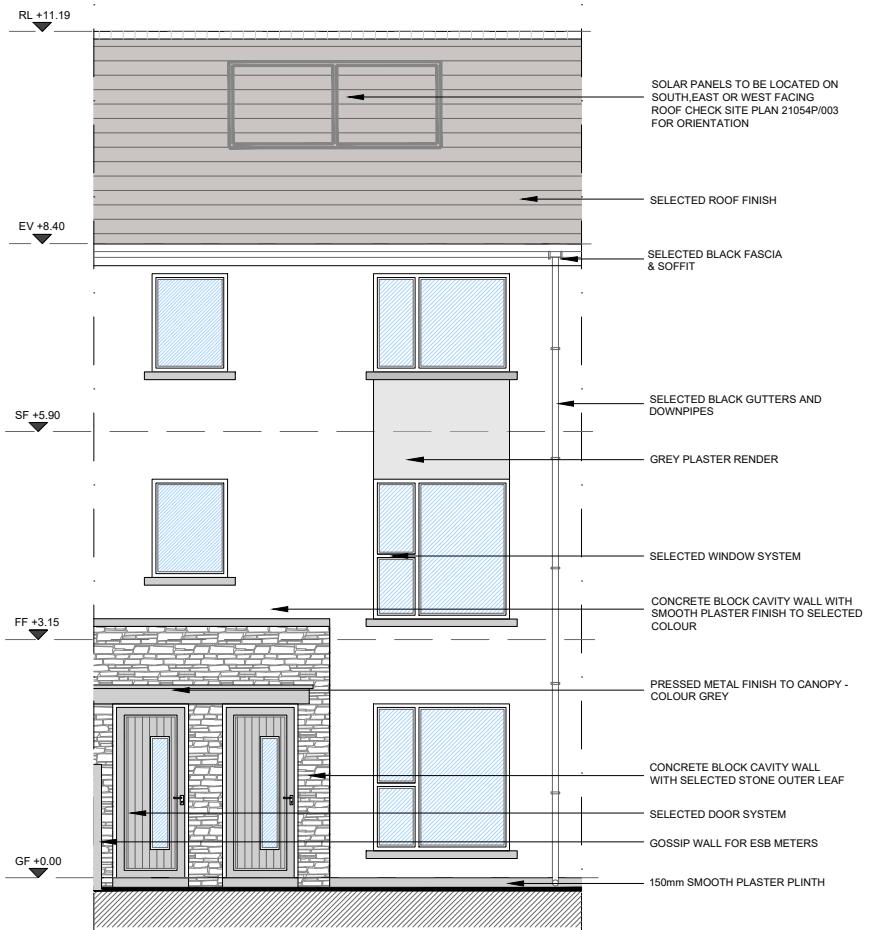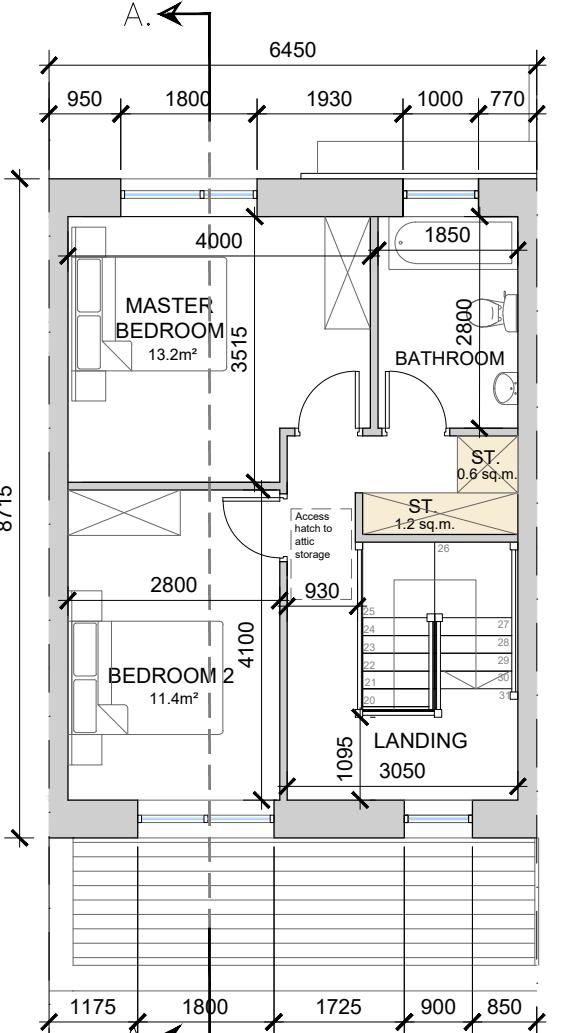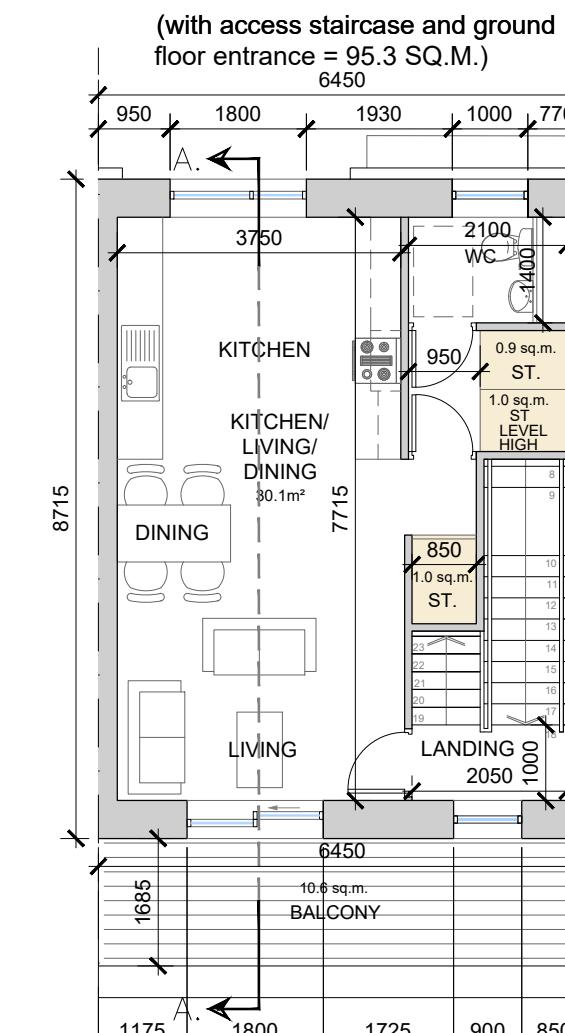


NOTE: POSITION OF NORTH POINT & LEVELS VARY.
SEE SITE PLAN FOR ORIENTATION - DWG NO. 21054/P/003

date 14.06.22 rev P1 name MP chk EJG note ISSUE FOR PLANNING

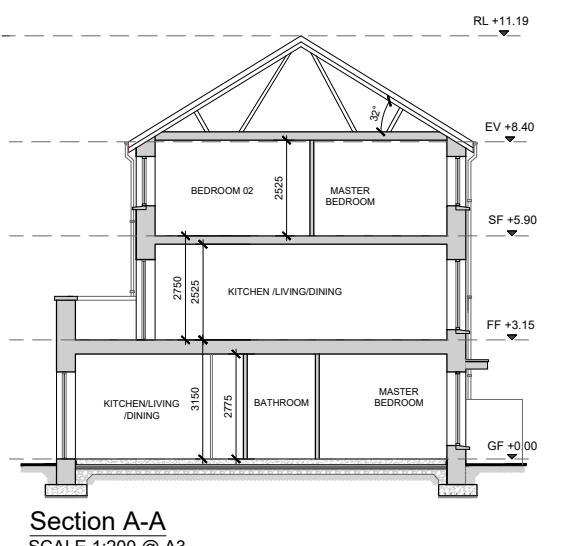

HOUSE TYPE E1/F1

SCALE: 1:100/ 200 @ A3

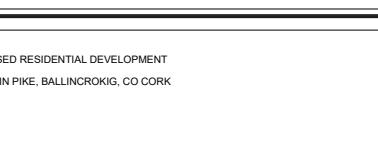

Drawing title				
DUPLEX UNIT E1 & F1				
PLANS, ELEVATIONS, SECTION A-A & 3D RENDER				
Scale 1:100 / 200 @ A3	Drawn KM	Checked EJG	Date 16.12.21	
Project No. 21054	Drg. No. 21054/P/401		Revision P1	
<input type="checkbox"/> Information / Comments		<input type="checkbox"/> Tender		
<input checked="" type="checkbox"/> Planning				Construction