



Type 2B: 1-bedroom accessible permanent modular unit adapted from Type 2A
Side Elevation

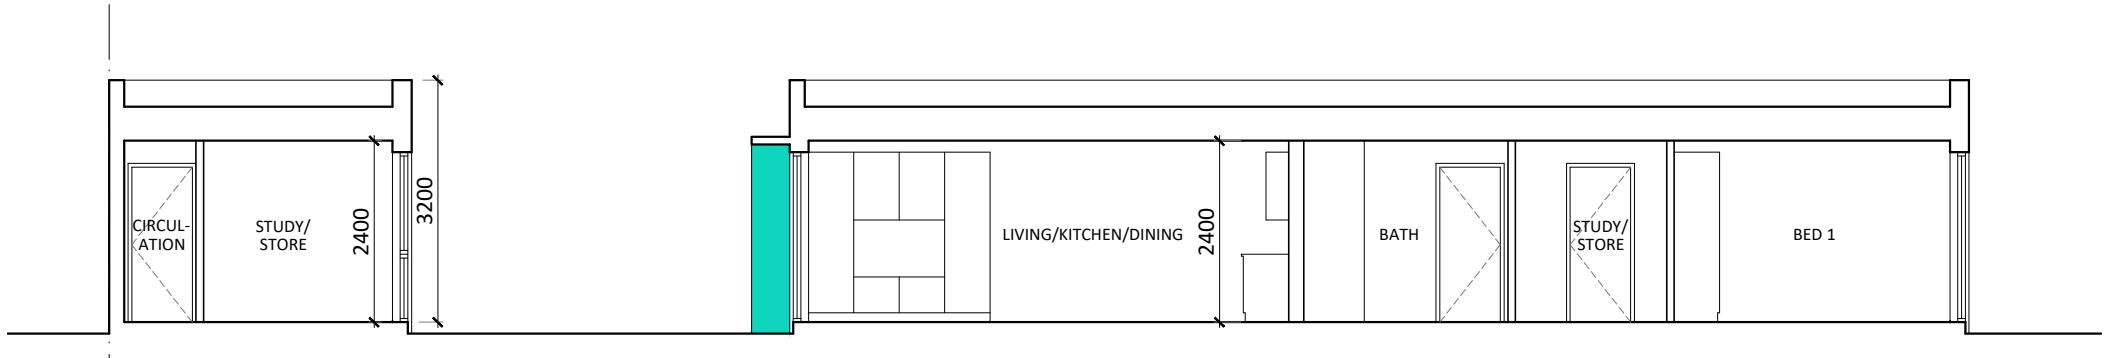

Type 2B: 1-bedroom accessible permanent modular unit adapted from Type 2A
Section BB

Type 2B: 1-bedroom accessible permanent modular unit adapted from Type 2A
Section AA

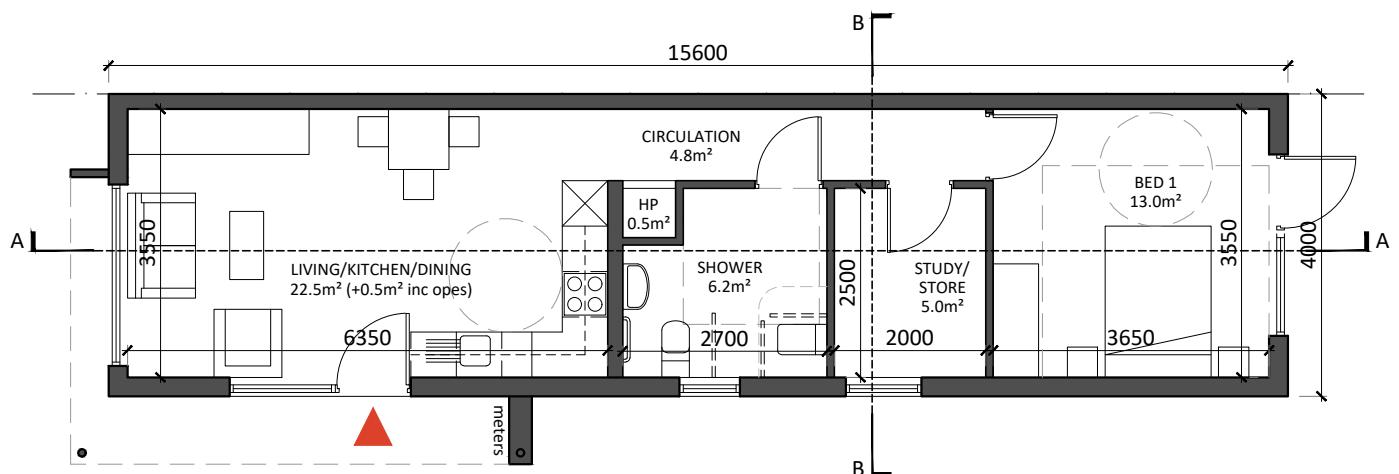

Type 2B: 1-bedroom accessible permanent modular unit adapted from Type 2A
Ground Floor Plan
53.6m²

Proposed Unit Plans, Sections & Elevations - Sheet 9

Please refer to proposed site layout plan for locations, orientations and proposed finished ground floor levels of units.

OS MAP REF: 6384-16; 6384-21
Copyright Ordnance Survey Ireland and Government of Ireland
Ordnance Survey Ireland Licence no. CYAL50378517

All dimensions in millimeters.
All levels (in metres) are related to Malin Head datum.

Revision Description Date Rev. No. Issued by

Issued for Planning 13-06-2024 C01 MW

Any reference to fire safety design or performance is presented for coordination purposes only. Refer only to the granted Fire Safety Certificate, and fire consultant's information for fire safety design, specification and performance.

Figured dimensions only to be used. This drawing is copyright of O'Mahony Pike Architects Ltd. All information is shared as per approved use in accordance with ISO19650-2:2018, Table 5; Standard Codes for Suitability of Models and Documents and the BEP. If the 'Status' field is empty, this information has been shared at S0 - WIP.

o'mahony pike

architecture | urban design Dublin Cork
email: info@omahonypike.com tel: +353 1 202 7400 Cork City
fax: +353 1 283 0822 Mount St. Anne's
www.omahonypike.com Milltown, Dublin 6
D06 XN52 Ireland One South Mall
T12 CCN3 Ireland Cork Co. Cork
Status: A3

Project Code: ---- Scale @ A3: 1:100
Project Lead: AS Date Printed: 13-06-2024
Drawn By: AR Current Rev.: C01
Job No.: 20001B Status: A3
Purpose: Issued for Planning

Project: Estuary Way
Location: St. Michael's Drive, Mahon, Cork
Client: Cork City Council

Drawing Title: Proposed Unit Plans, Sections & Elevations - Sheet 9
Drawing No.: 20001B-OMP-ZZ-ZZ-DR-A-1009

Source File: 20001B-OMP-ZZ-ZZ-DR-A-1000.DWG