


Sandstone Rock Armour Wall as per detail

Pond Embankment & Walkway

Sandstone Rock Armour Wall as per detail

Sandstone Rock Armour Wall as per detail

Mill Pond







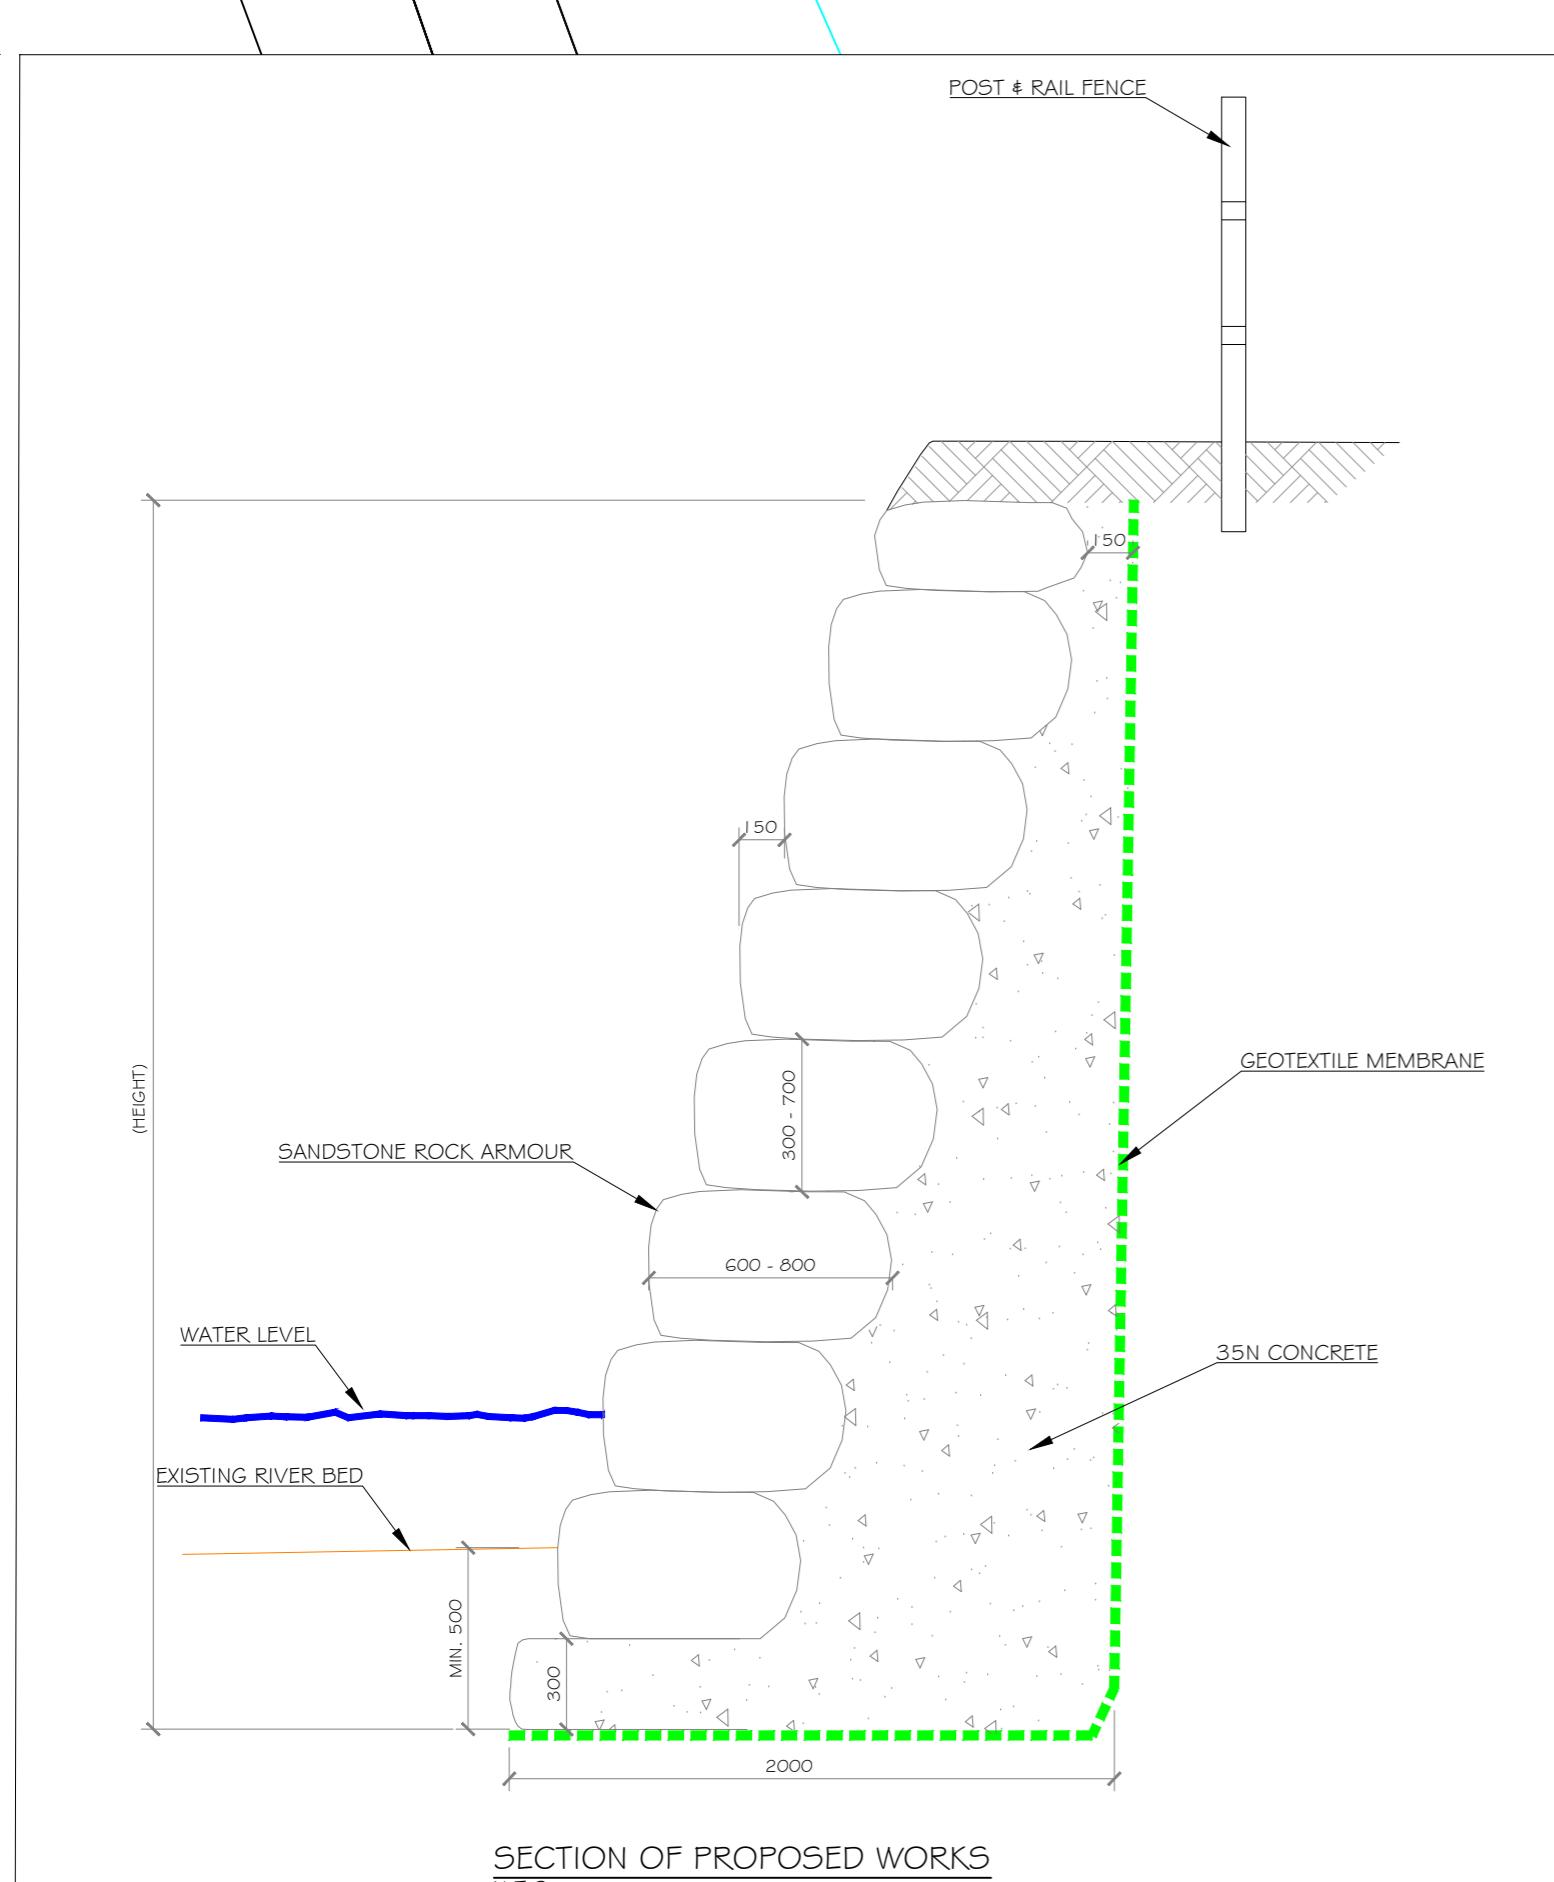


Mill Pond












Pond Embankment & Walkway

Water


For Approval	A	23.6.20	EC
Revision	Issue	Date	By
The copyright of this drawing is vested in the Engineers and it must not be copied or reproduced without their written consent. All dimensions only should be taken from this drawing. All Contractors must visit the site and must be responsible for taking and checking all dimensions that relate to this work.			
DL I Hodder Villas Ballincollig Co. Cork phone: (021)4876650 fax: (021)4876651 e-mail: dlgroup@eircom.net			
Client: WATERLOO RENEWAL GROUP Project: PROPOSED WORKS @ MILL POND, WATERLOO RD, BLARNEY.			
Drawing: SITE PLAN LAYOUT & SECTION OF PROPOSED WORK			
job no.	drawing no.	date	
82419/C	01	23.6.20	
scale	drawn by	checked by	issue
1:250	EC	CD	

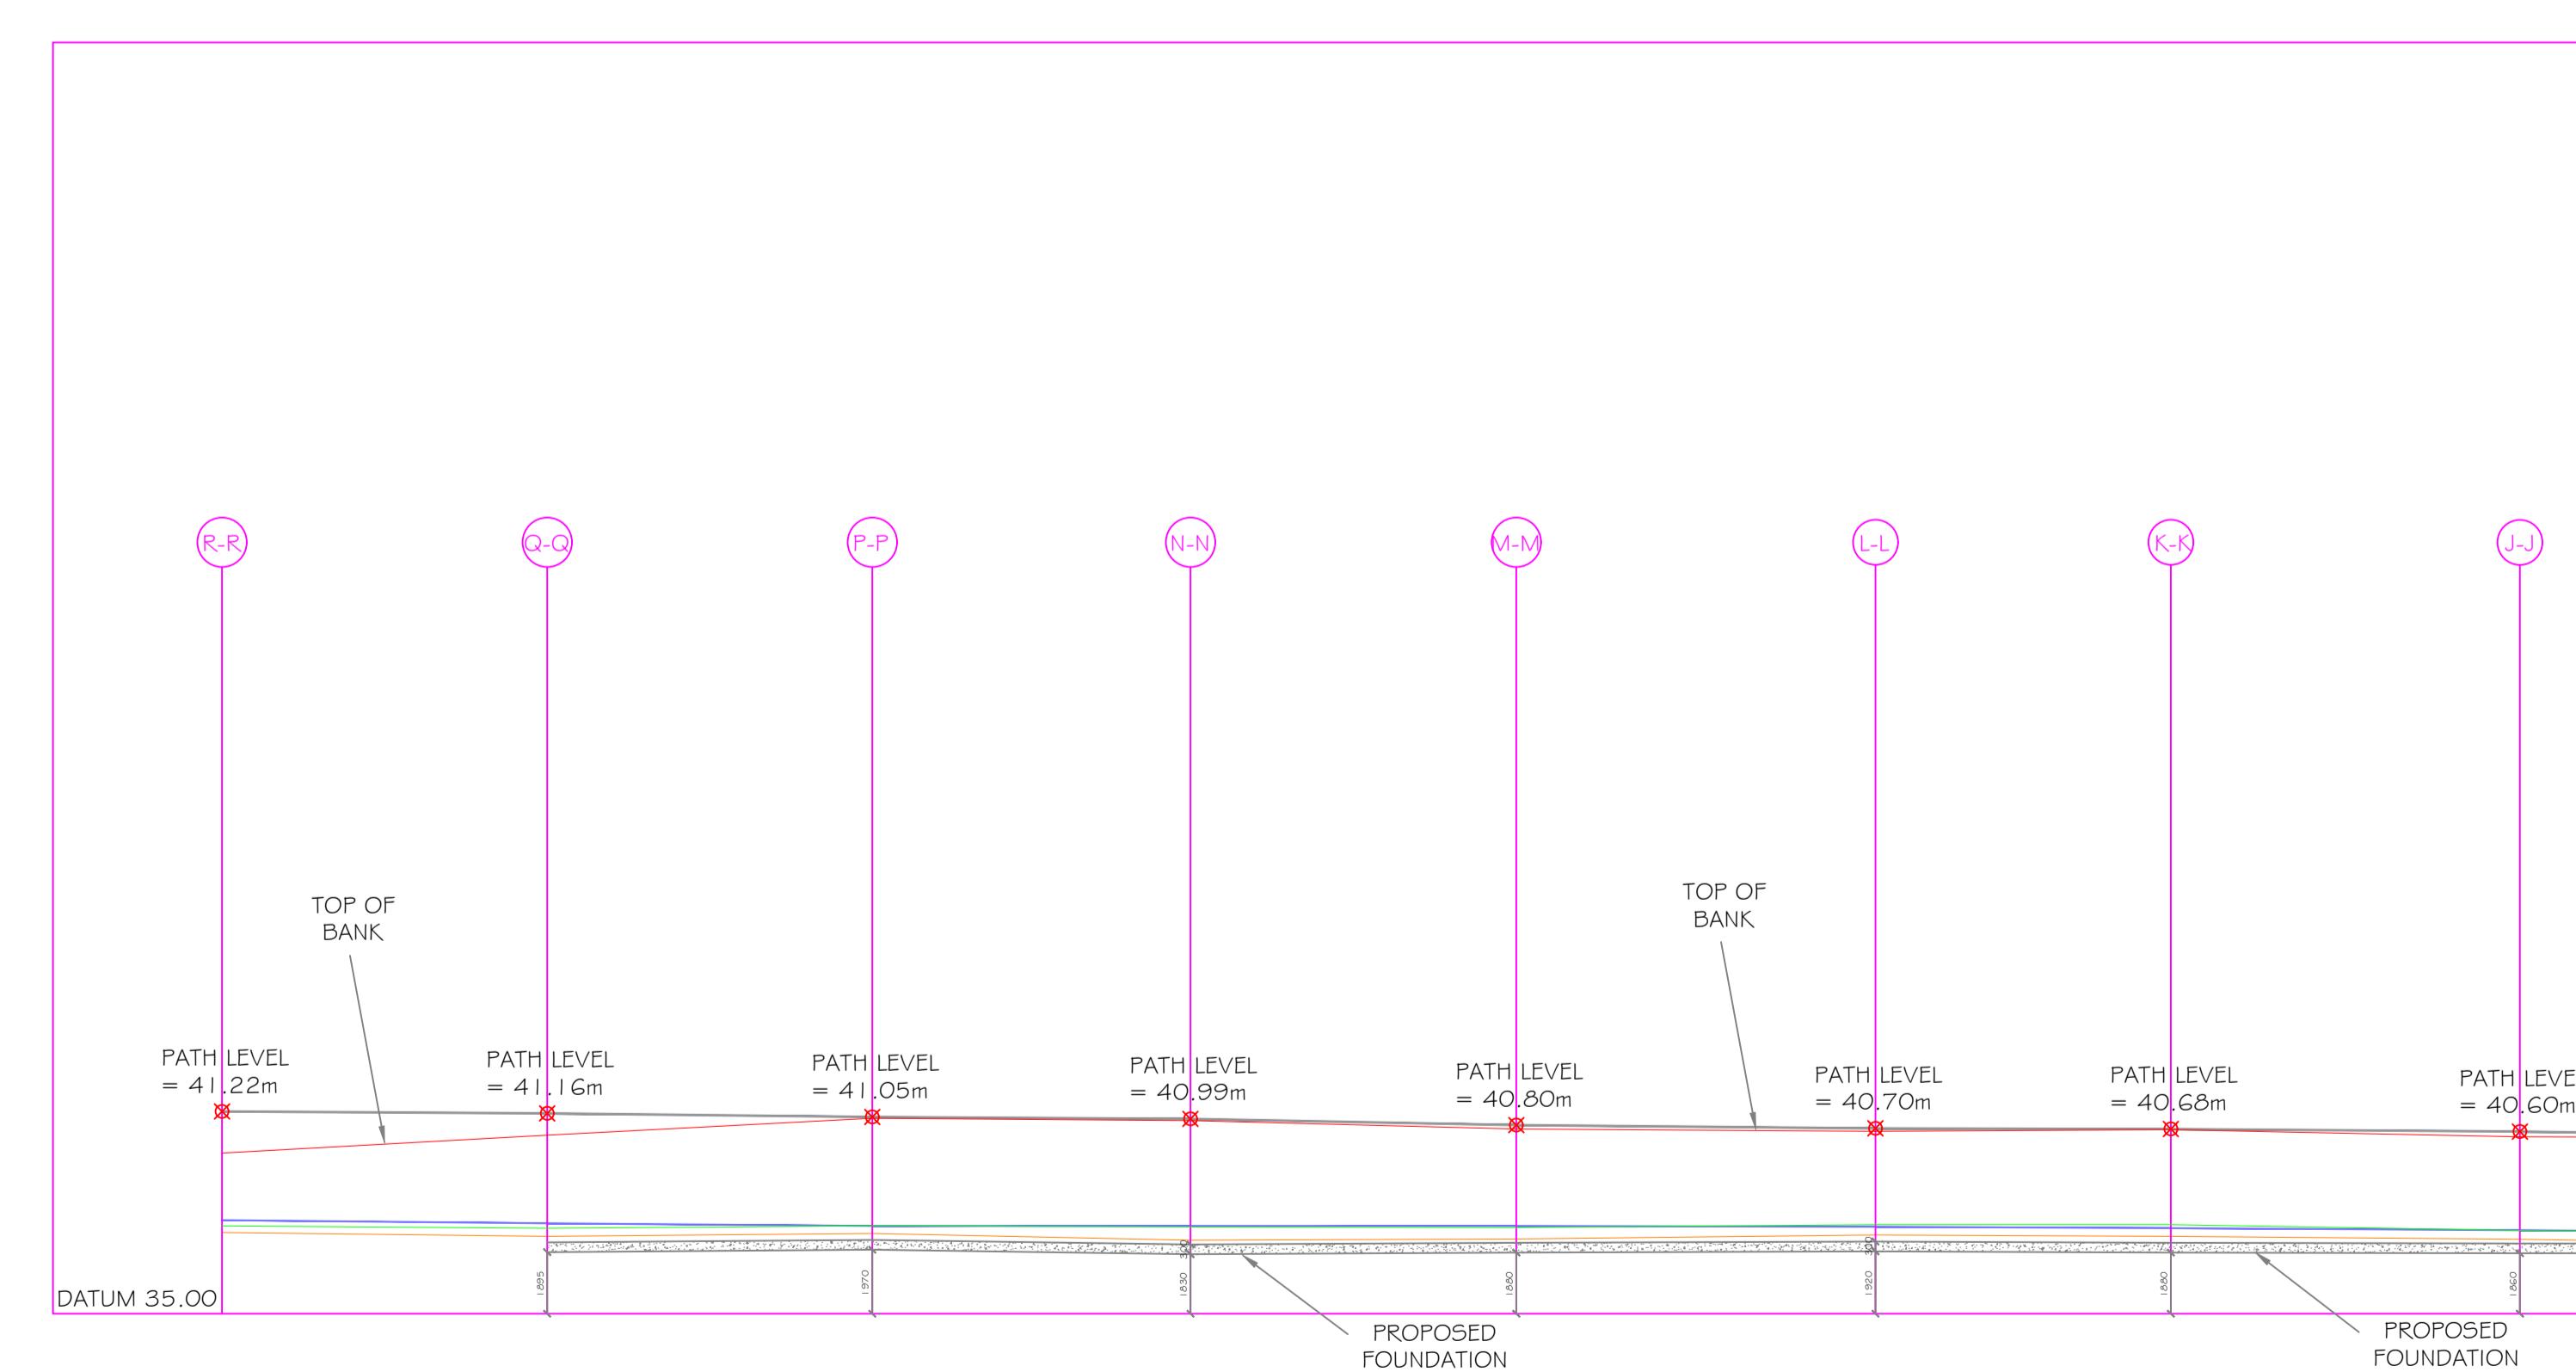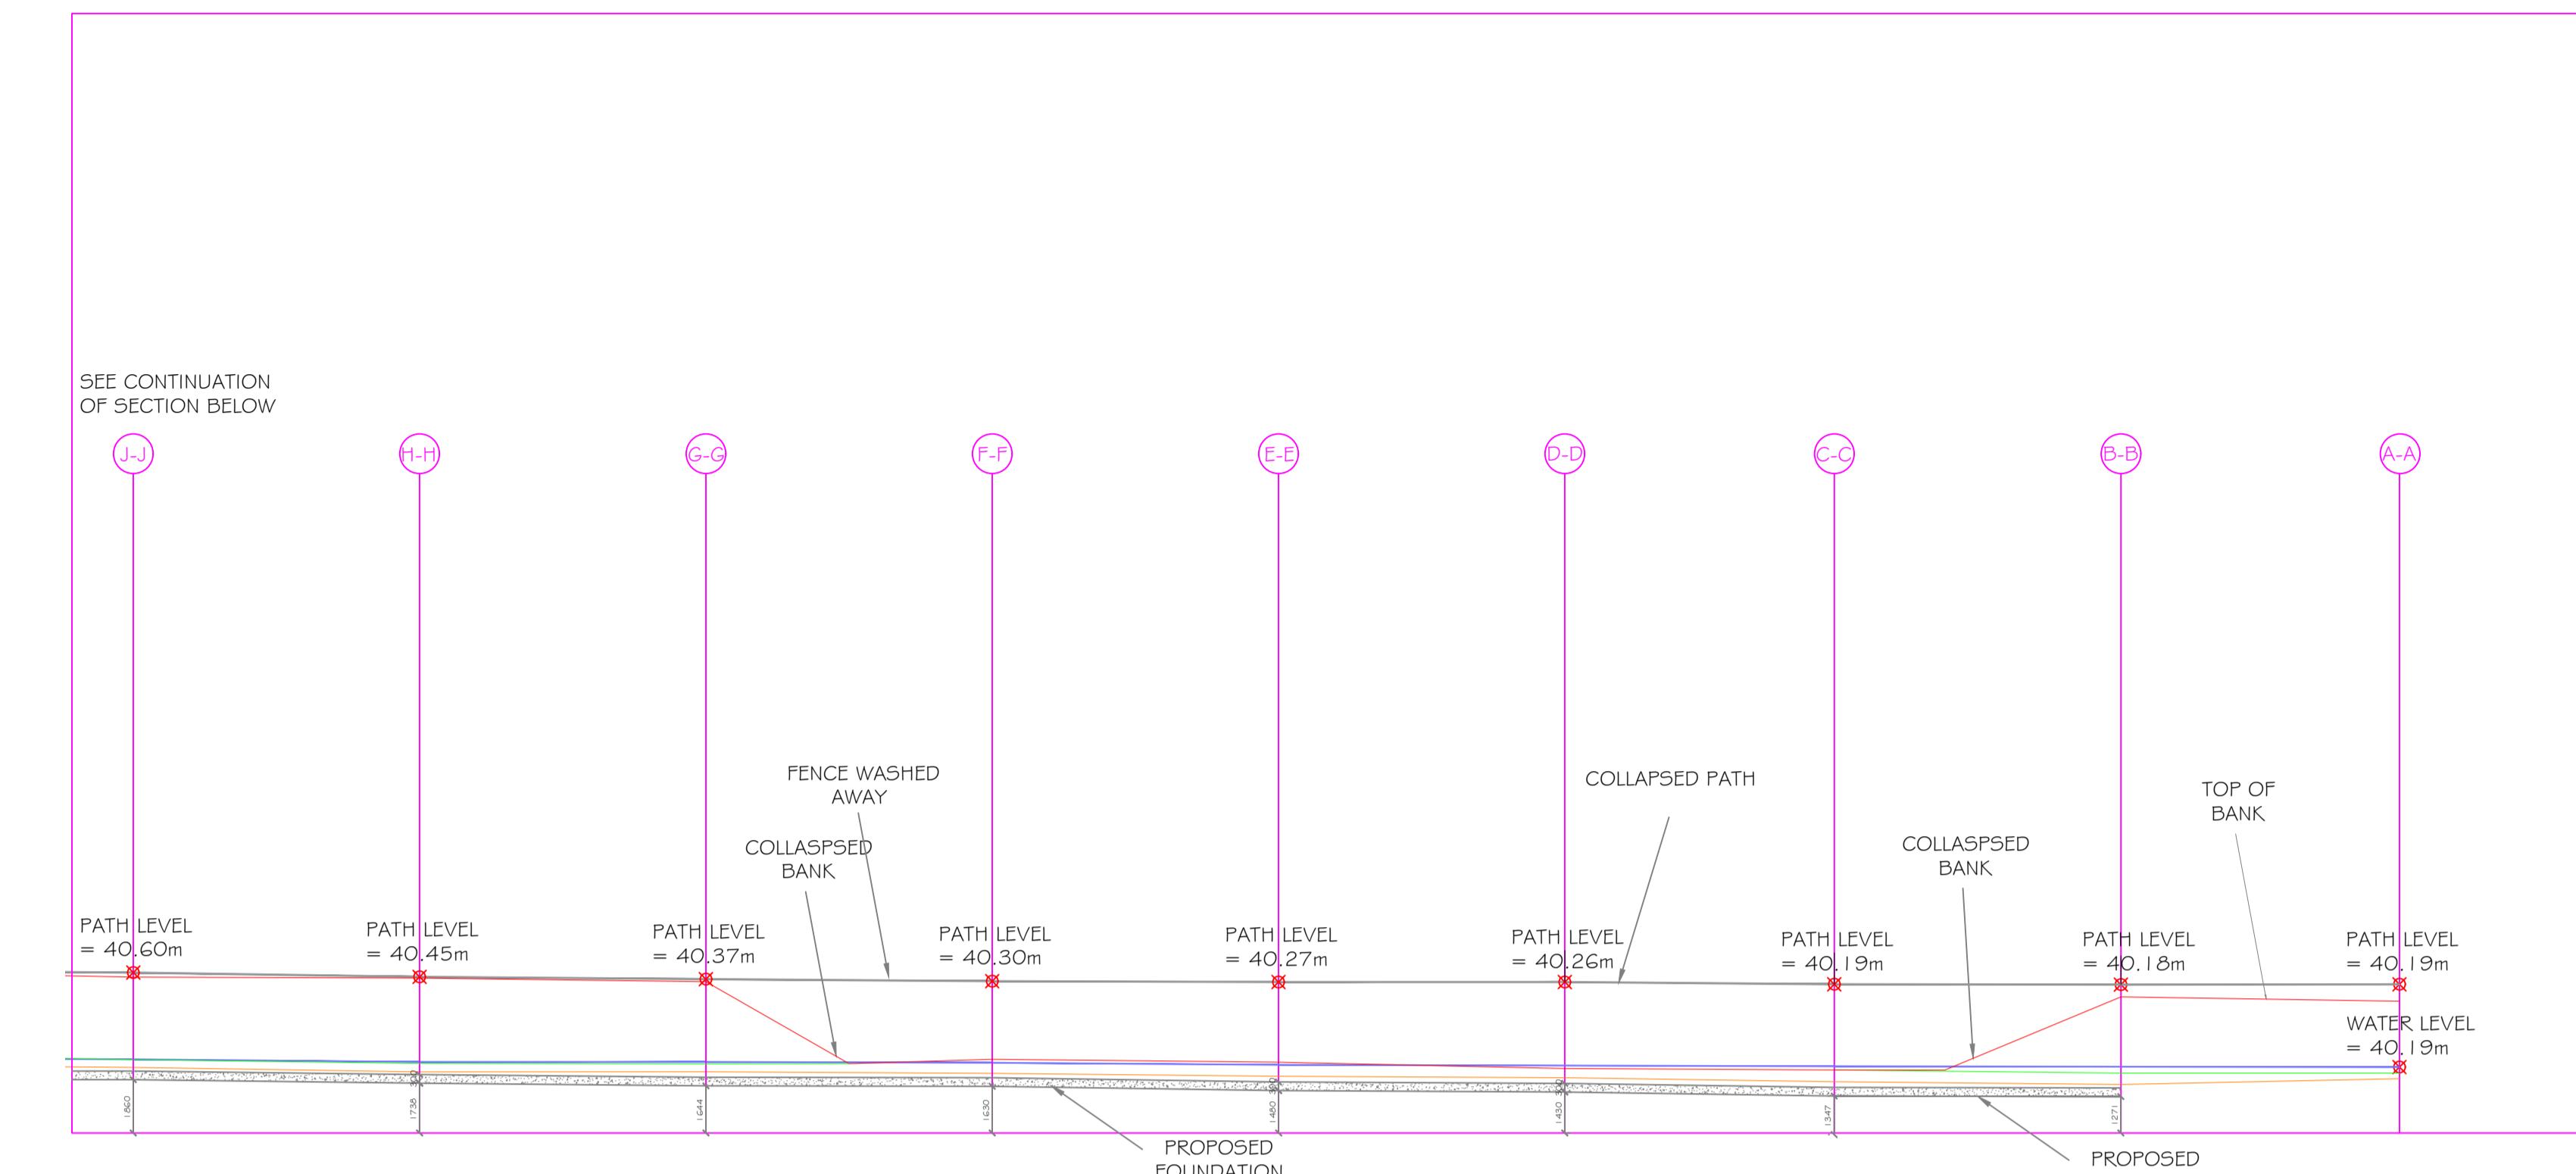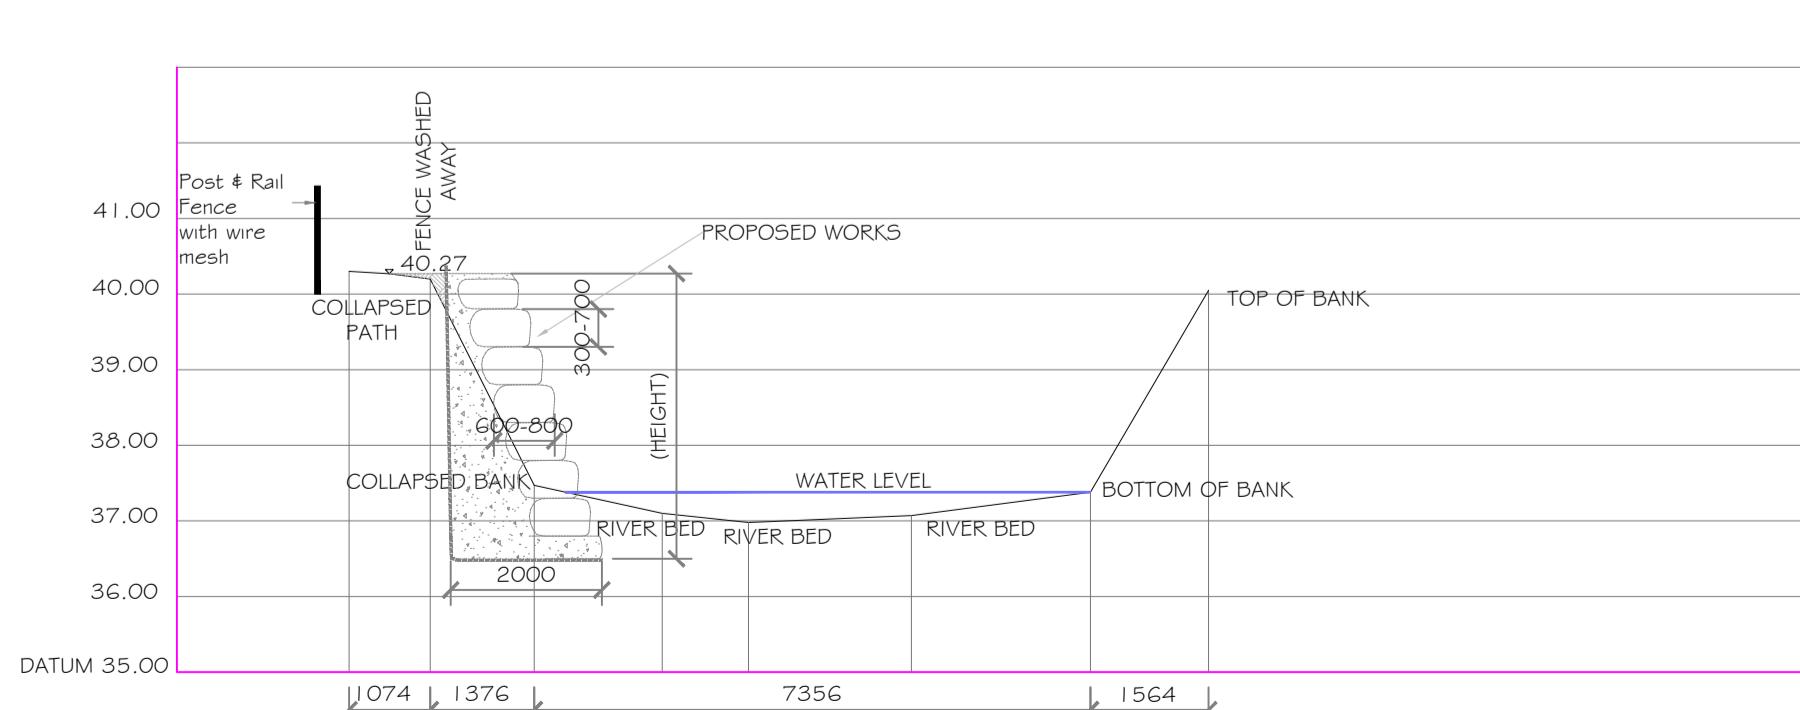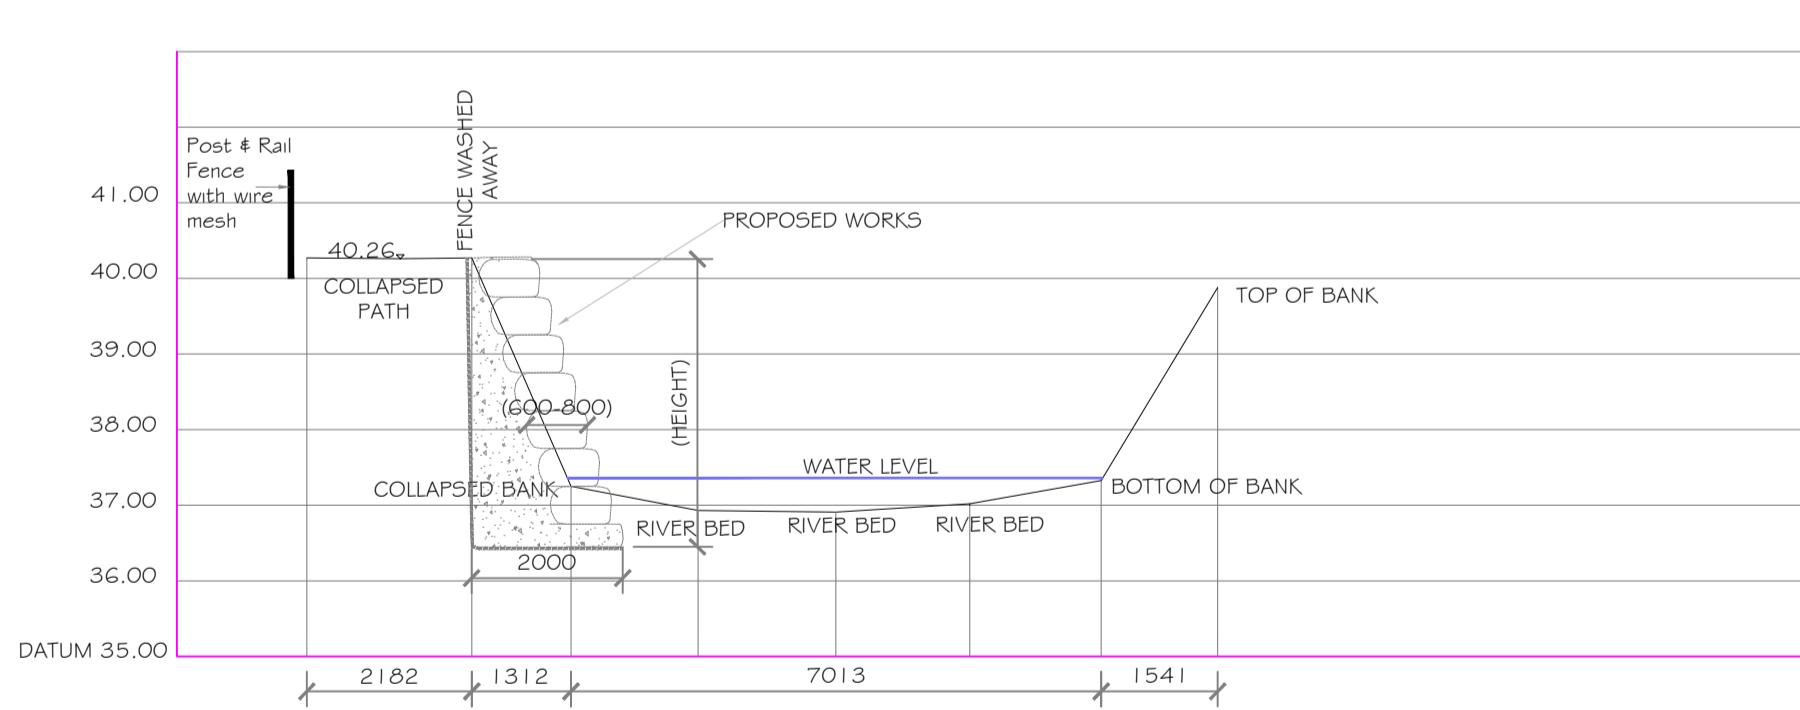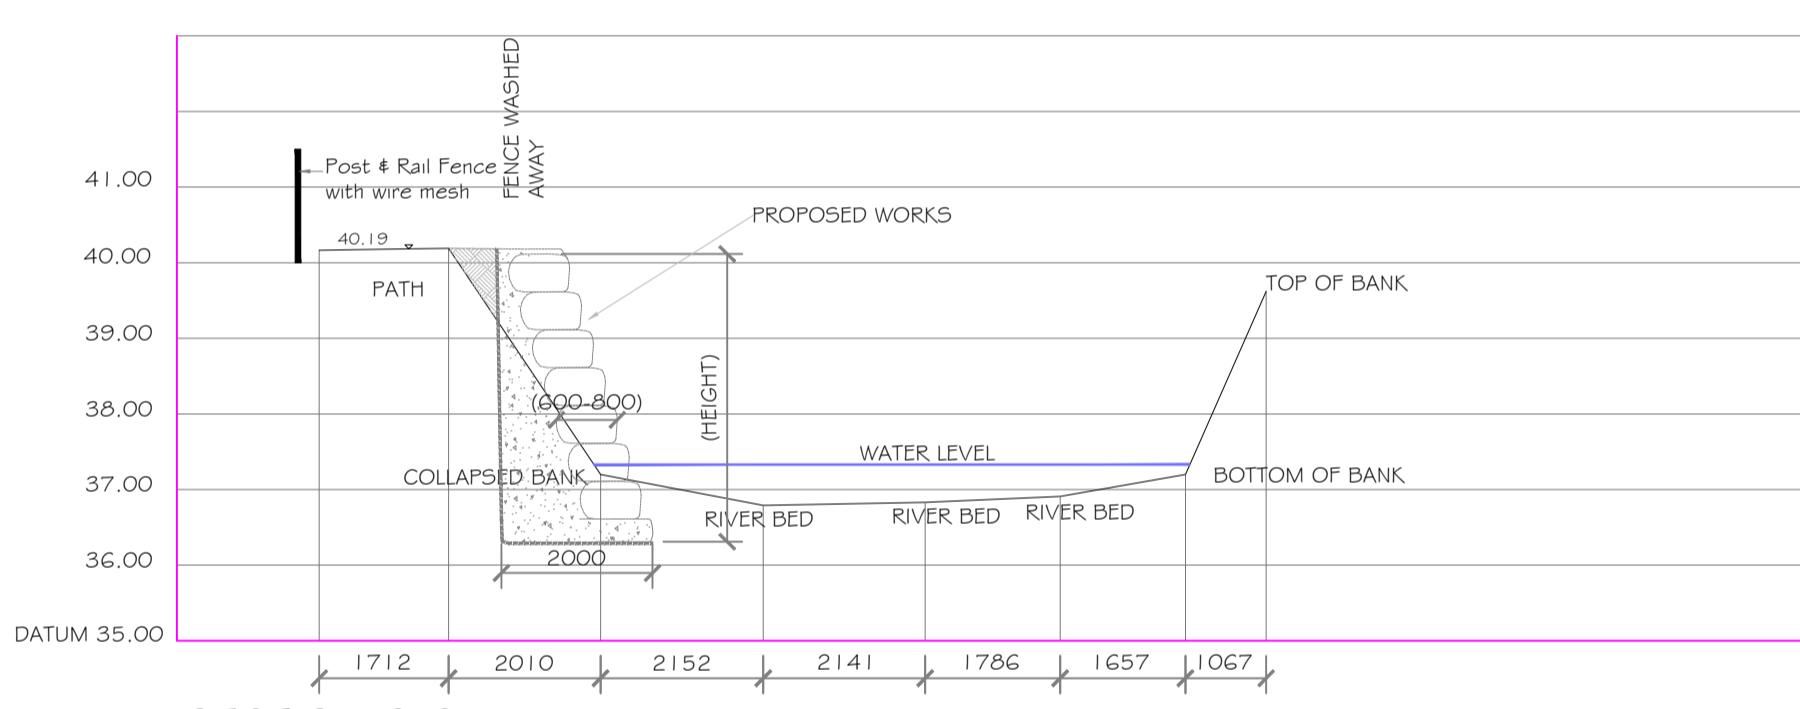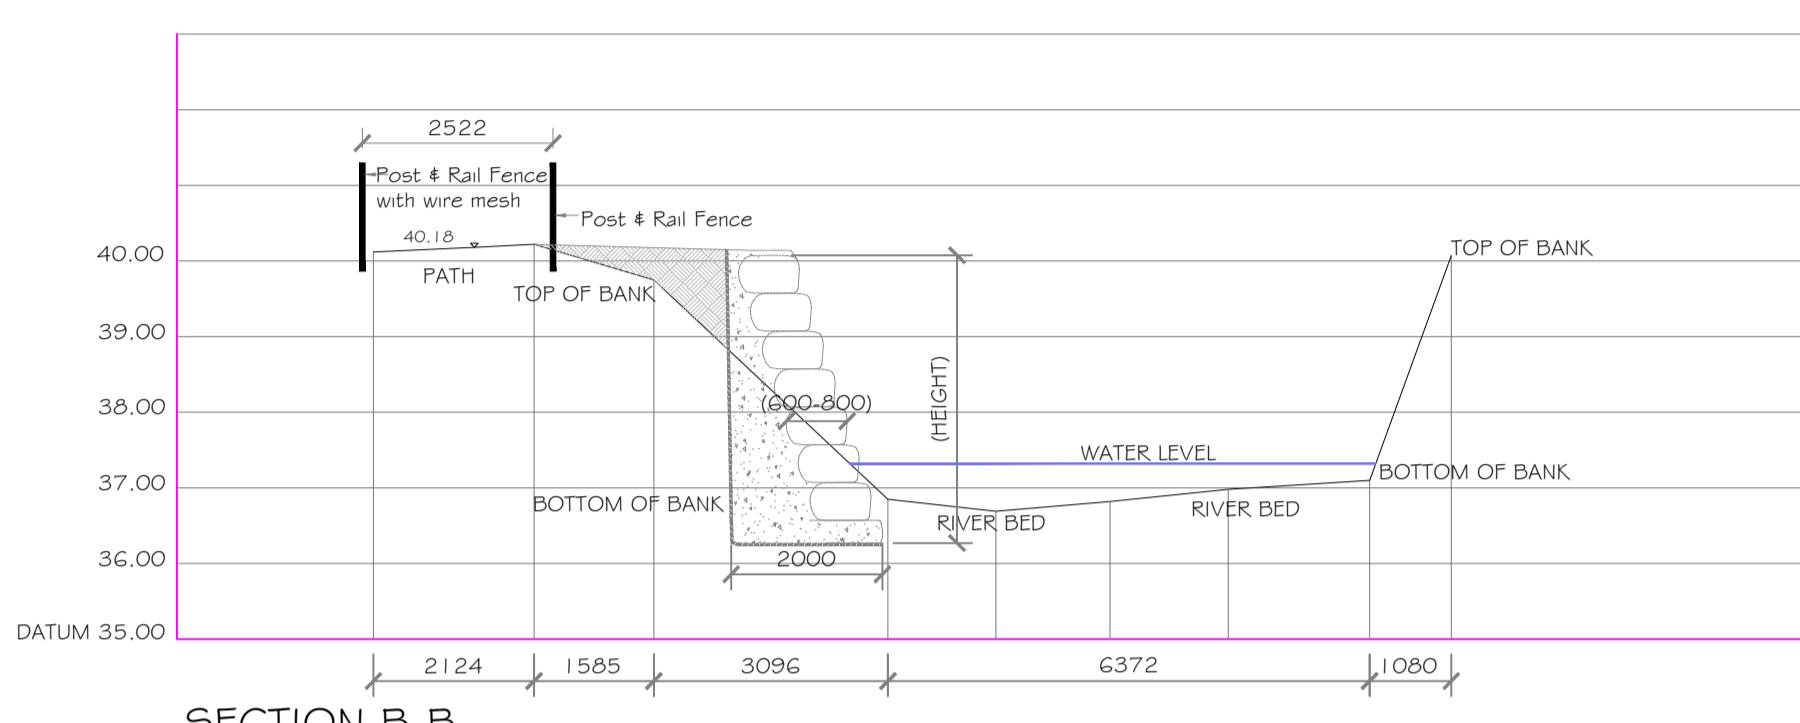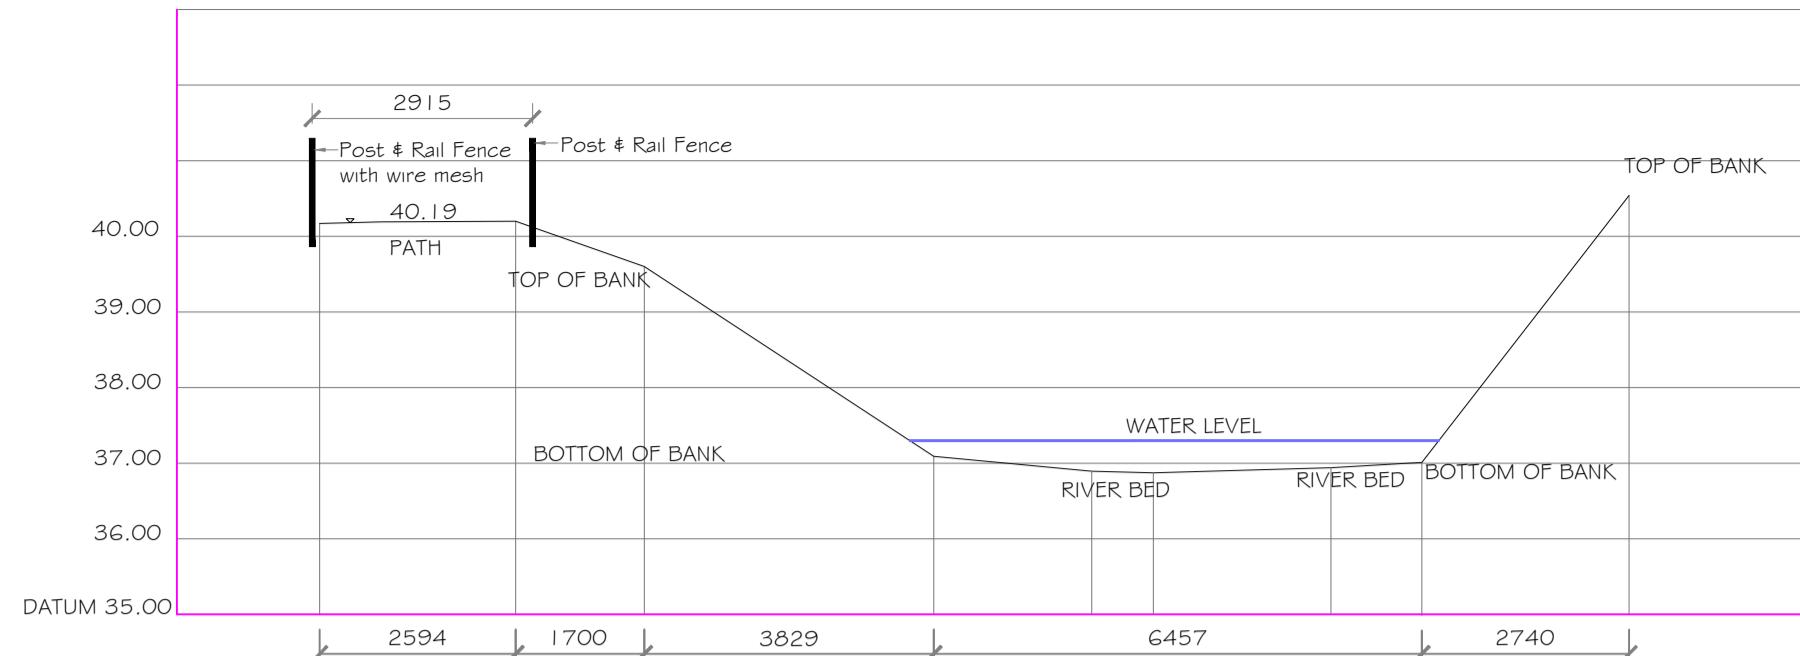

For Approval	A	23.6.20	EC
Revision	Issue	Date	By
The copyright of this drawing is vested in the Engineers and it must not be copied or reproduced without their written consent. Figured dimensions only should be taken from this drawing. All Contractors must visit the site and must be responsible for taking and checking all dimensions that relate to this work.			
 I Hodders Villas Ballincollig Co. Cork phone: (021)4876650 fax: (021)4876651 e-mail: dlgroup@eircom.net			
Client: WATERLOO RENEWAL GROUP			
Project: PROPOSED WORKS @ MILL POND, WATERLOO RD, BLARNEY.			
Drawing: LONGITUDINAL SECTION & CROSS SECTIONS OF RIVER BANK			
job no.	drawing no.	date	
82419/C	02	23.6.20	
scale	drawn by	checked by	drawing type
SHOWN	EC	CD	A1

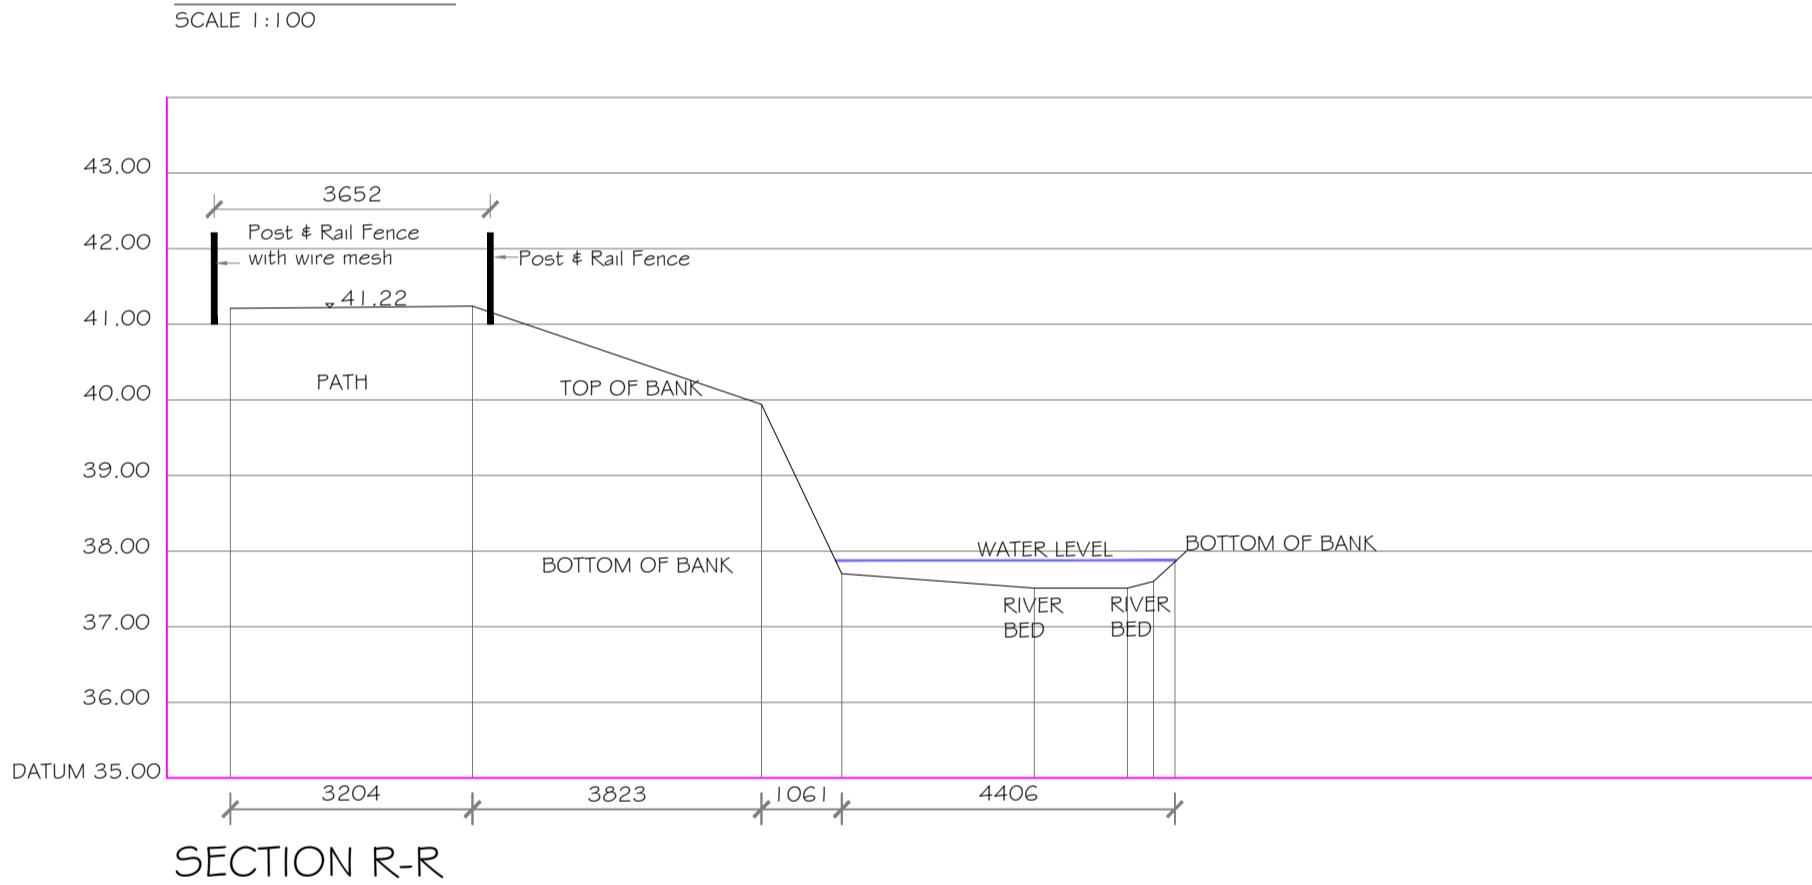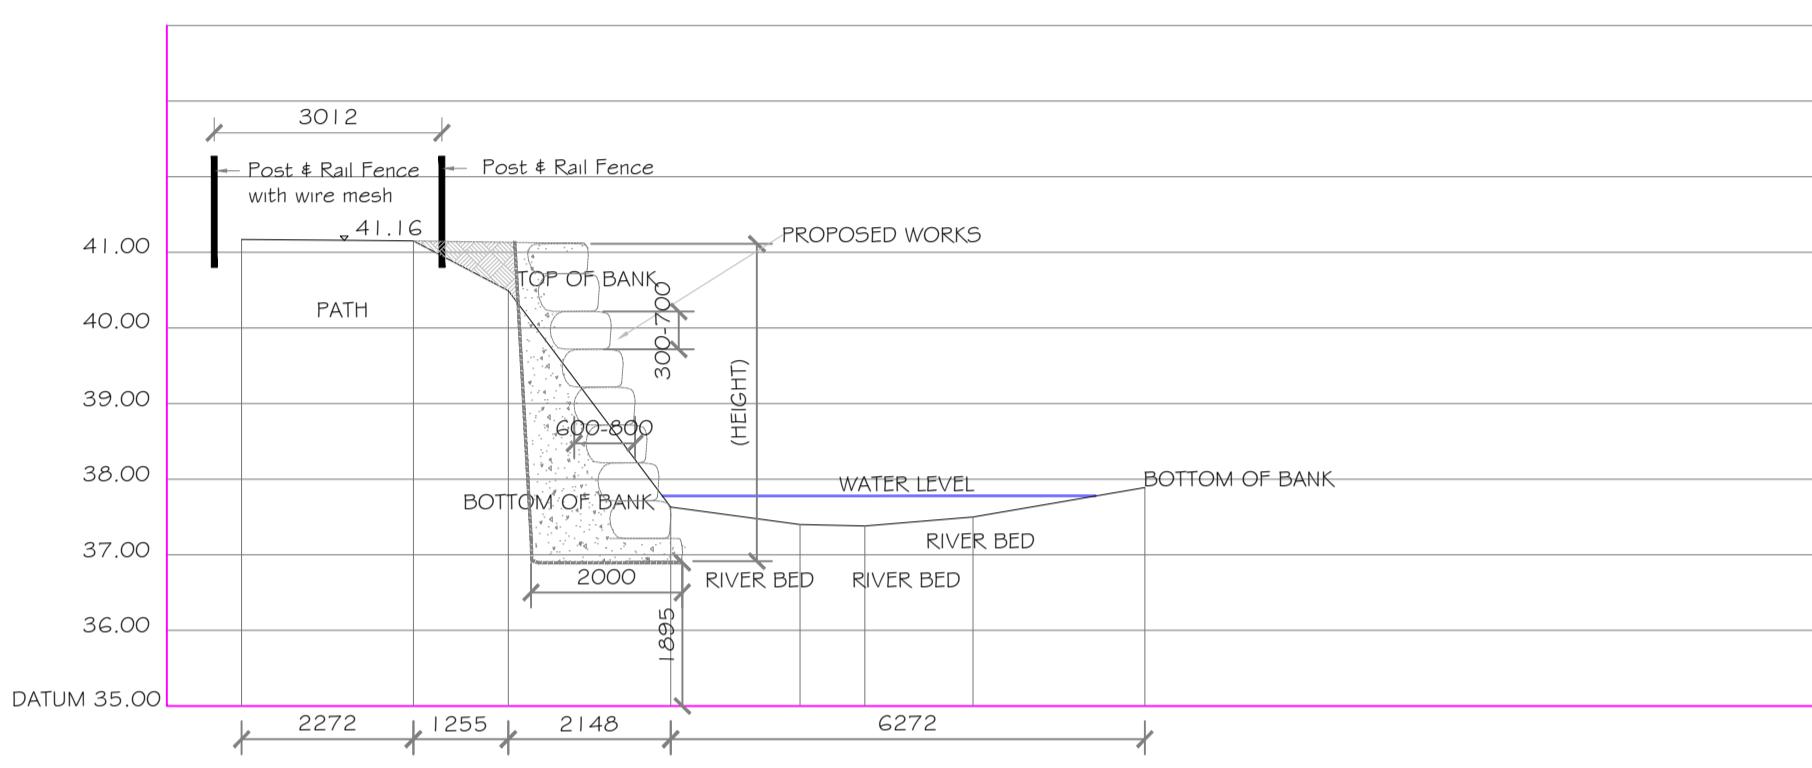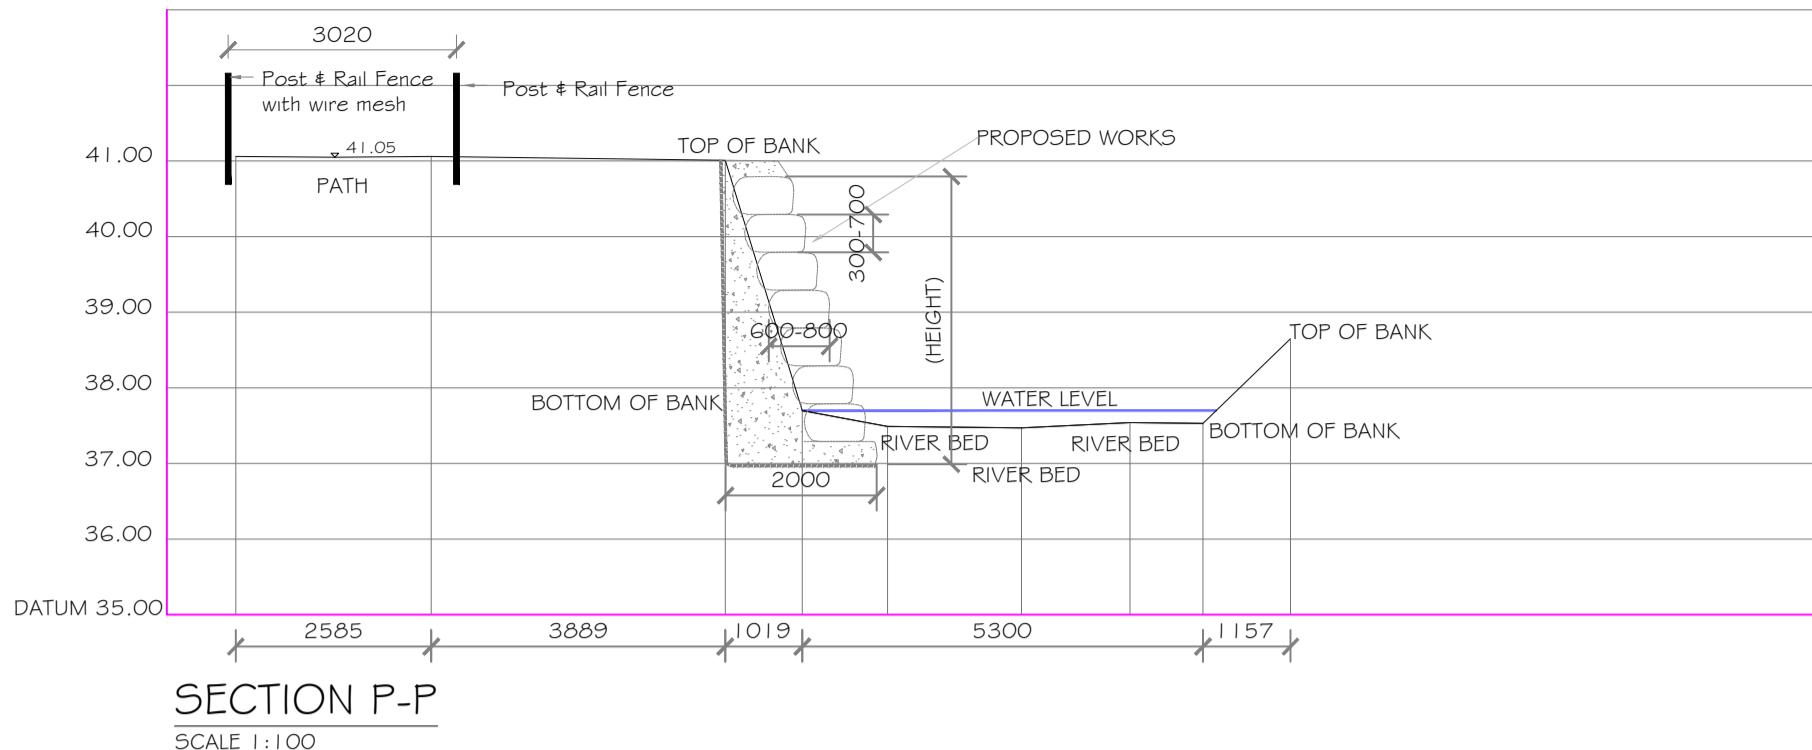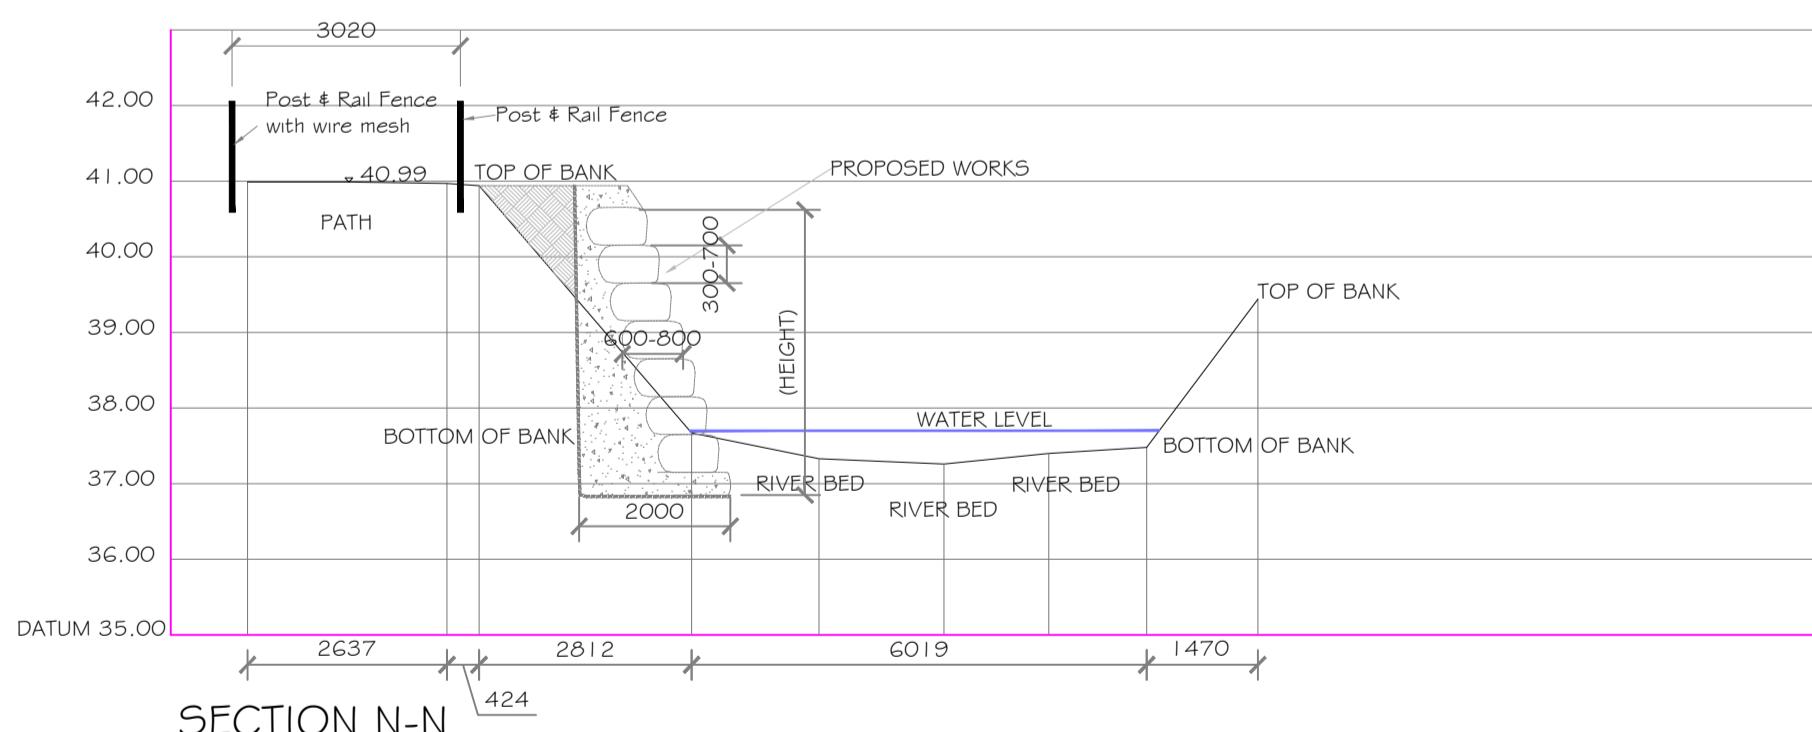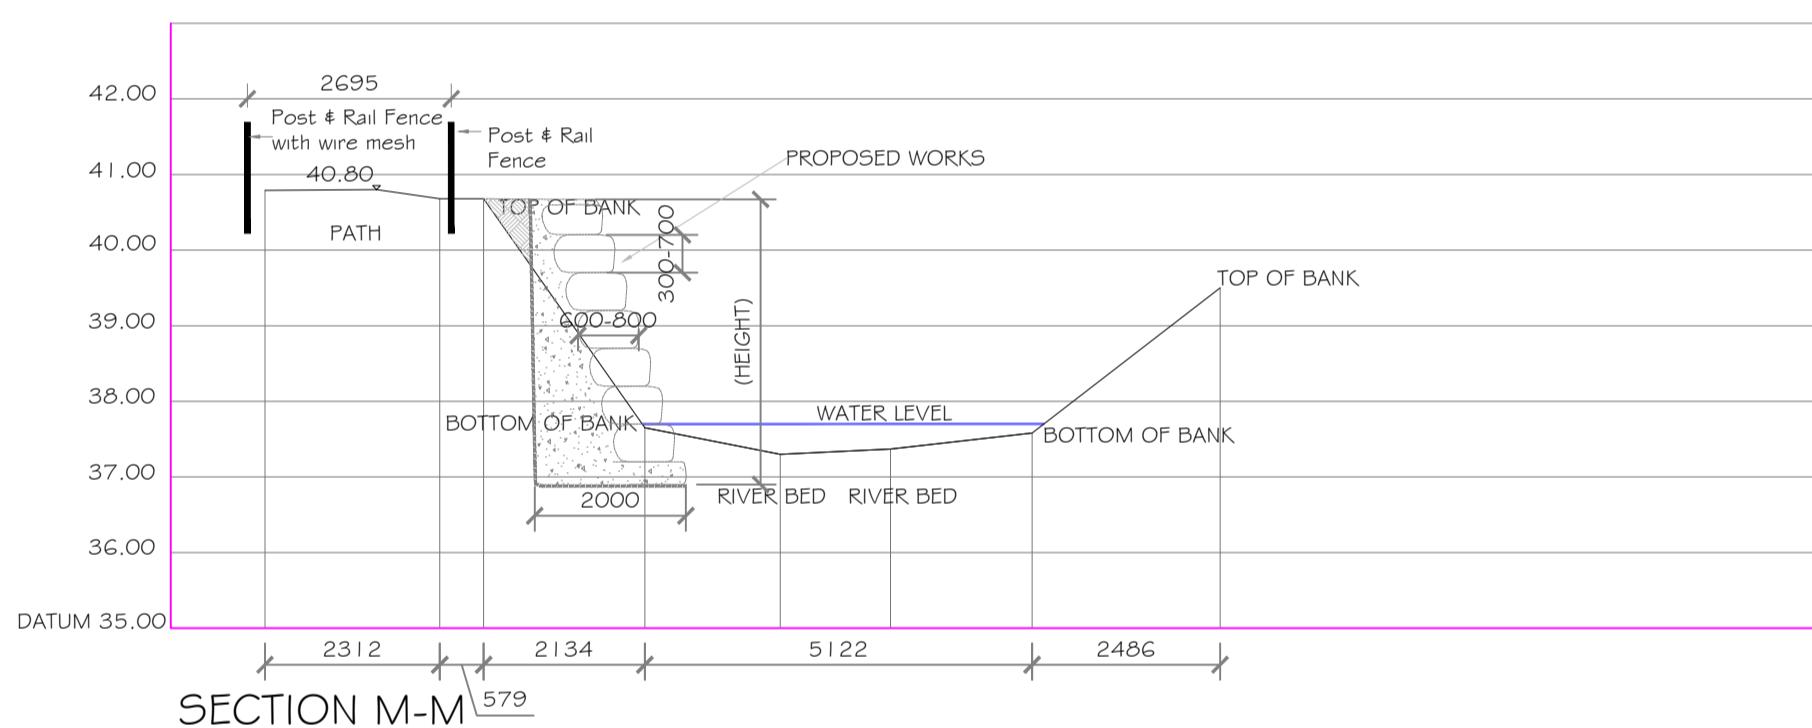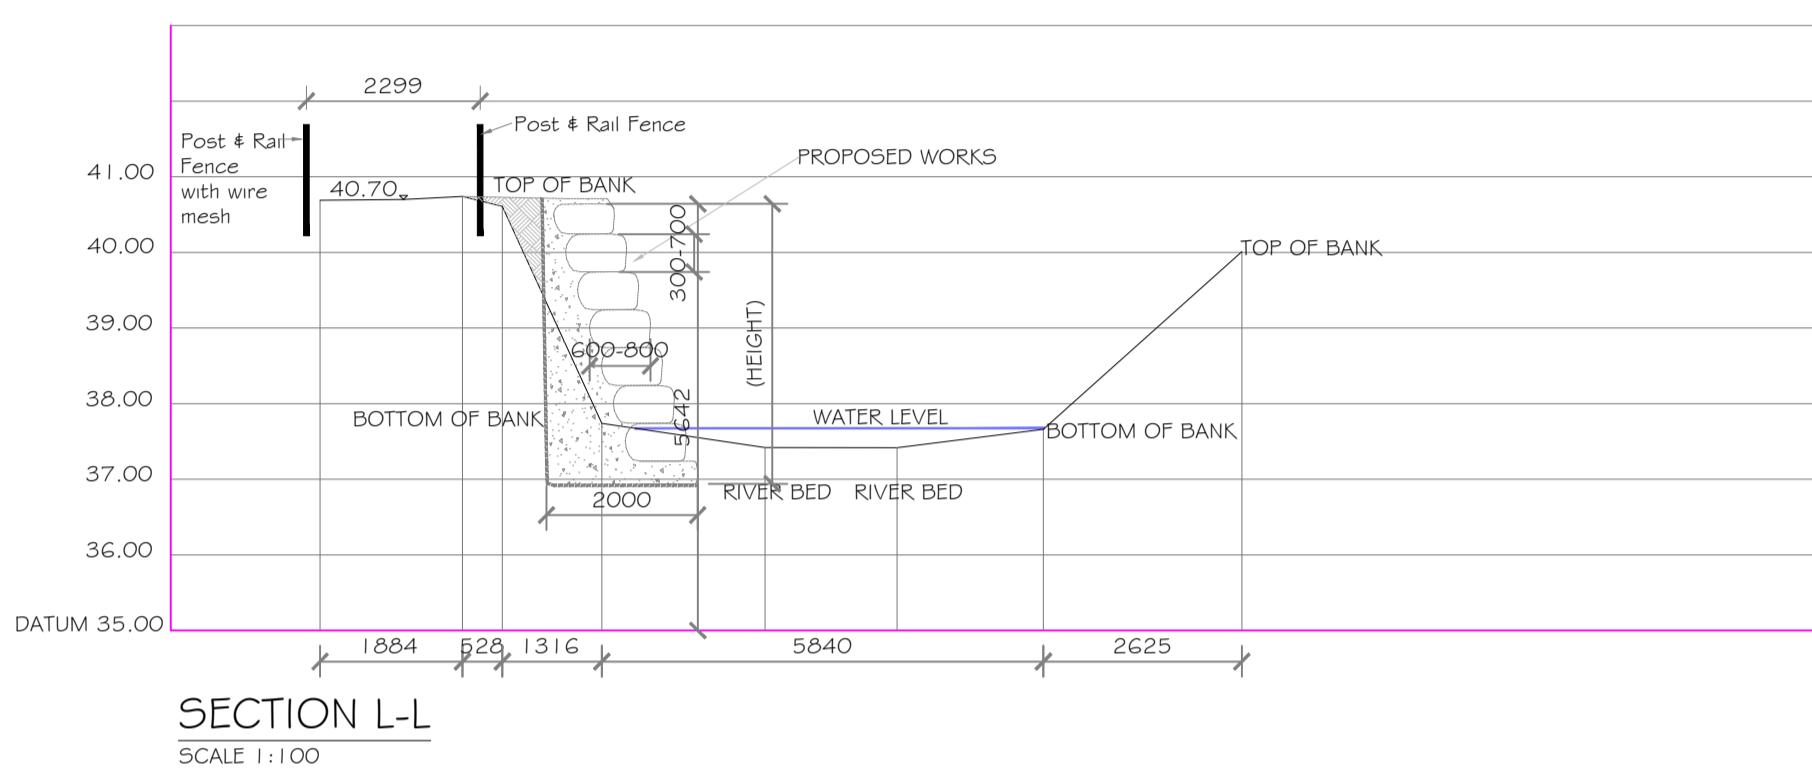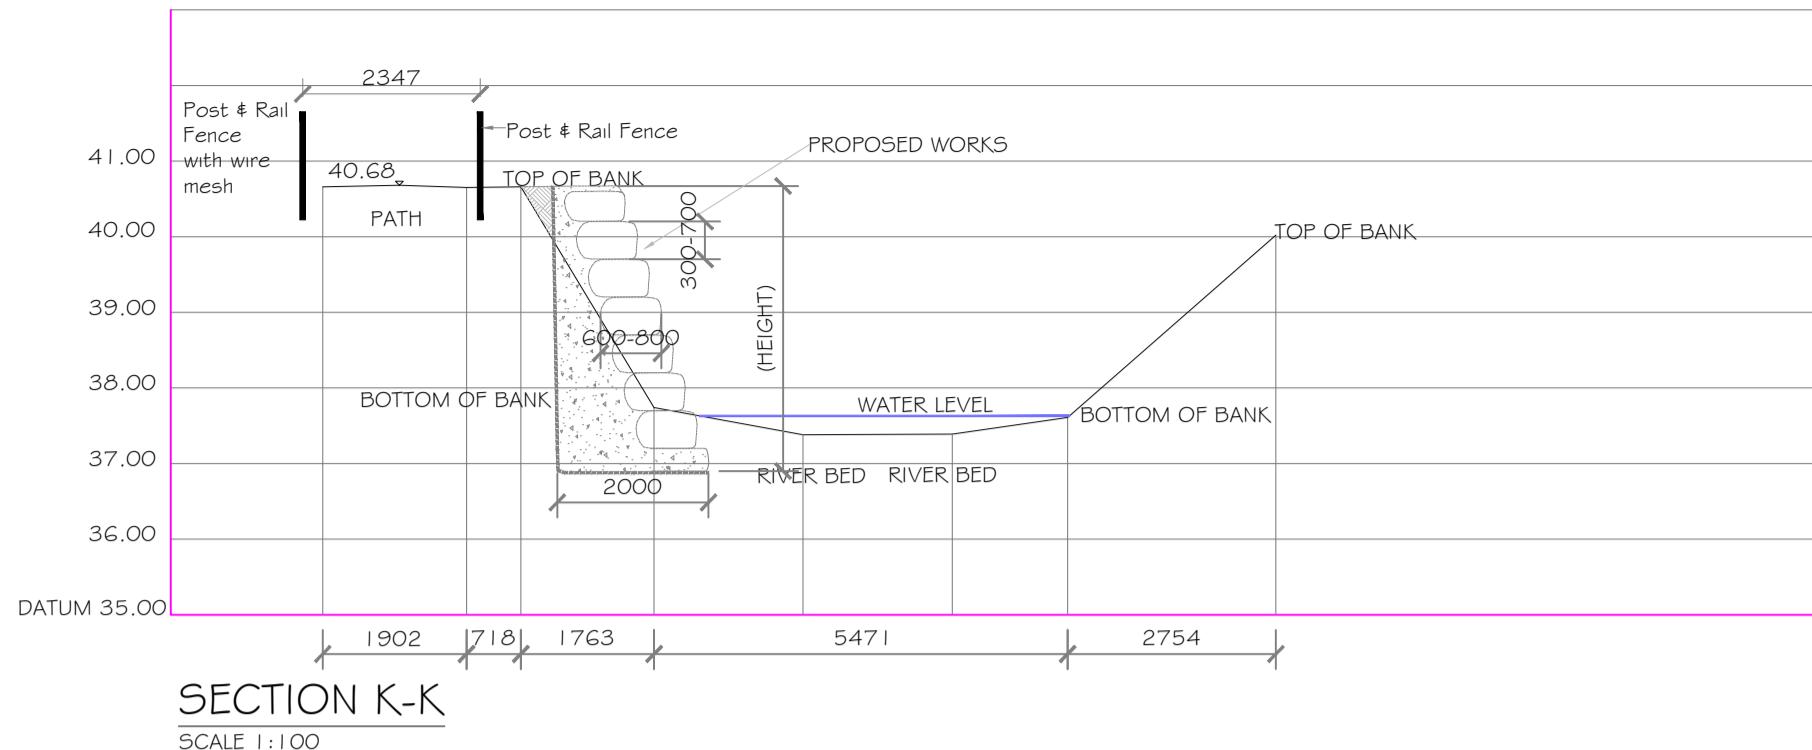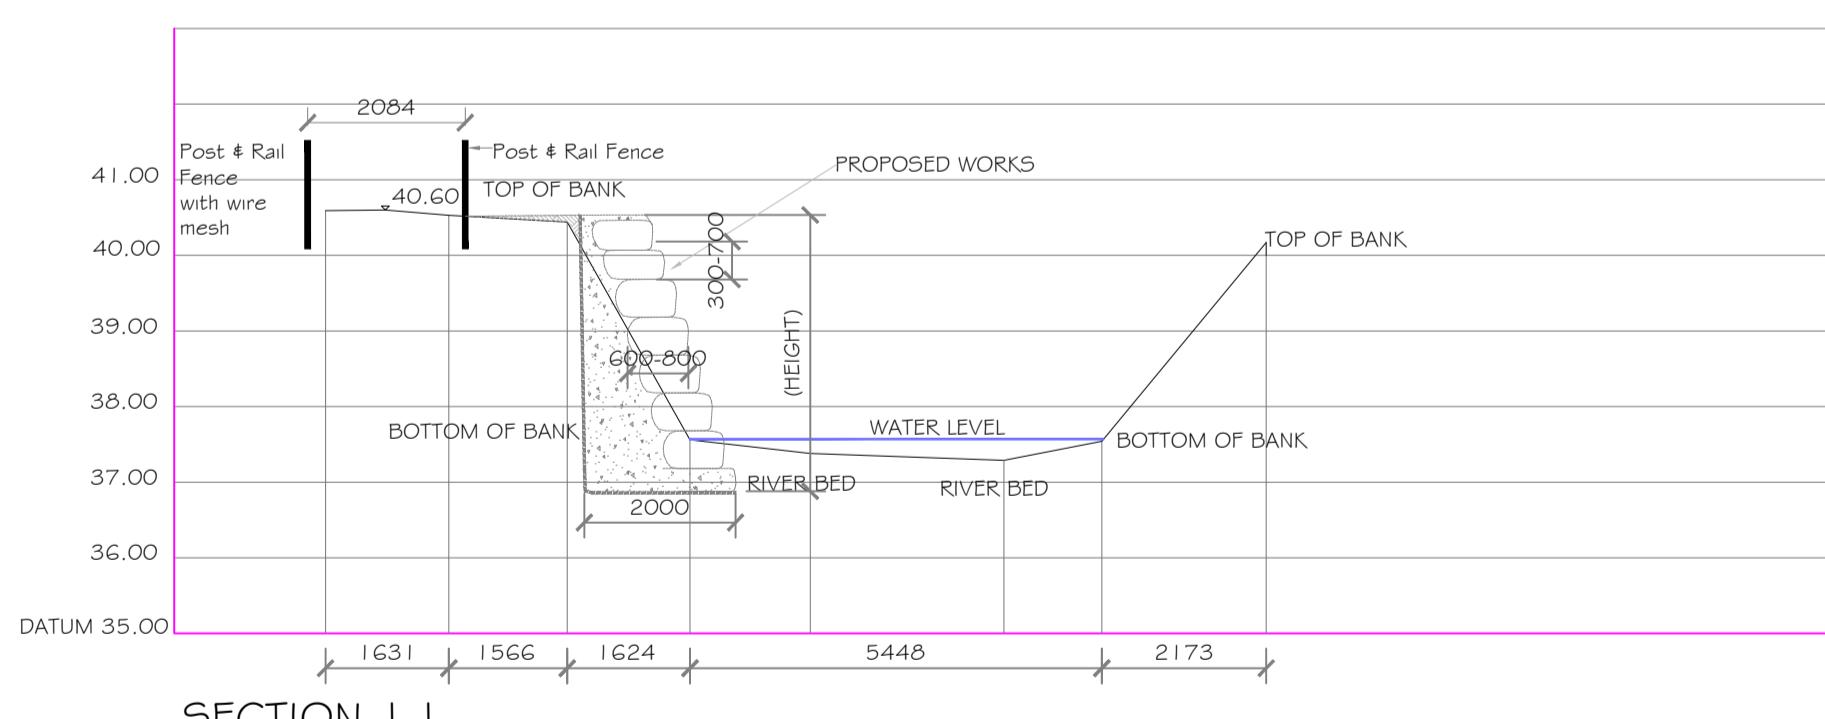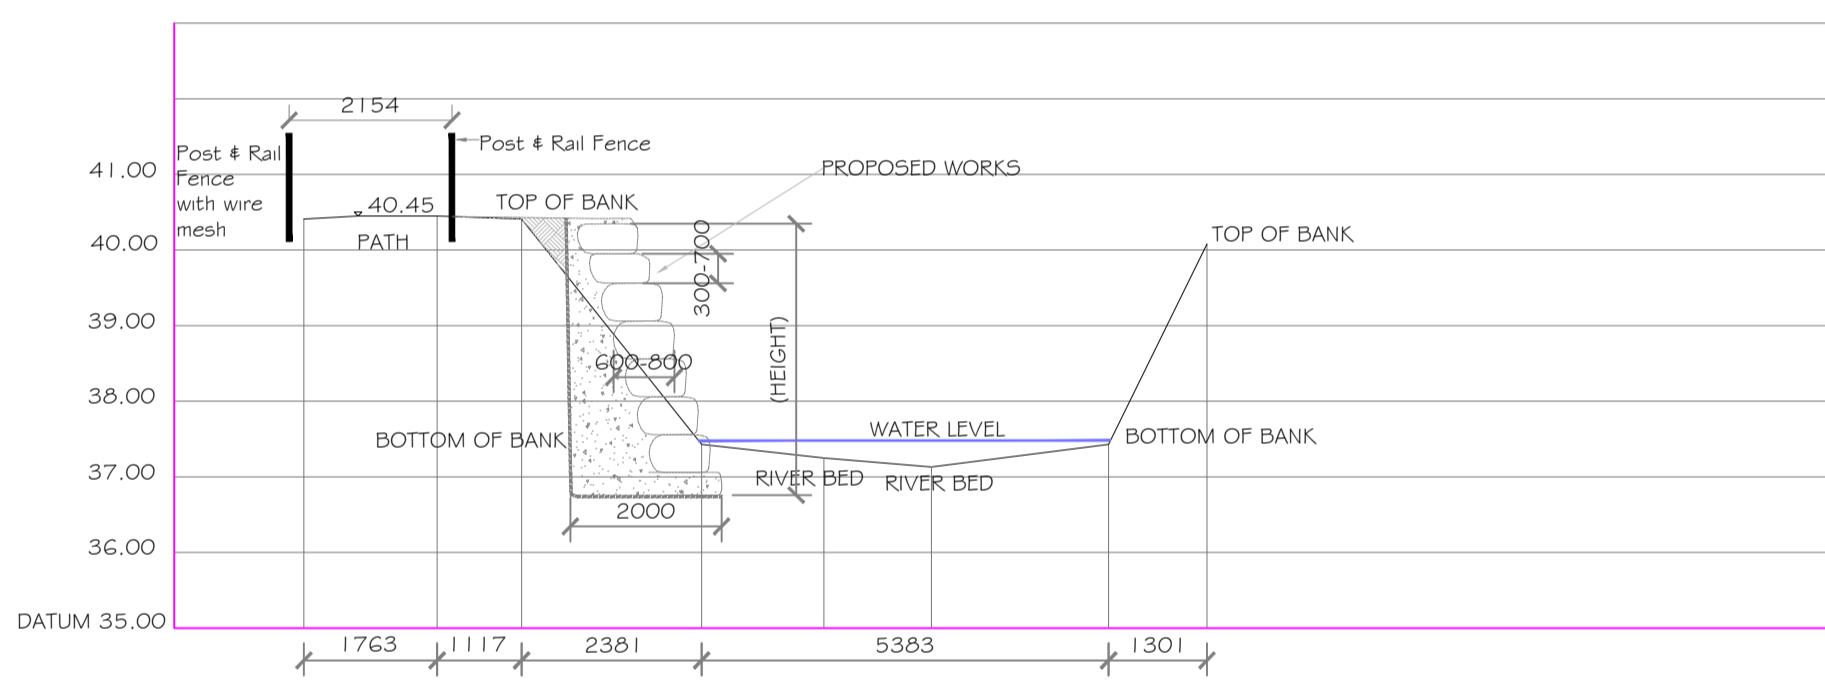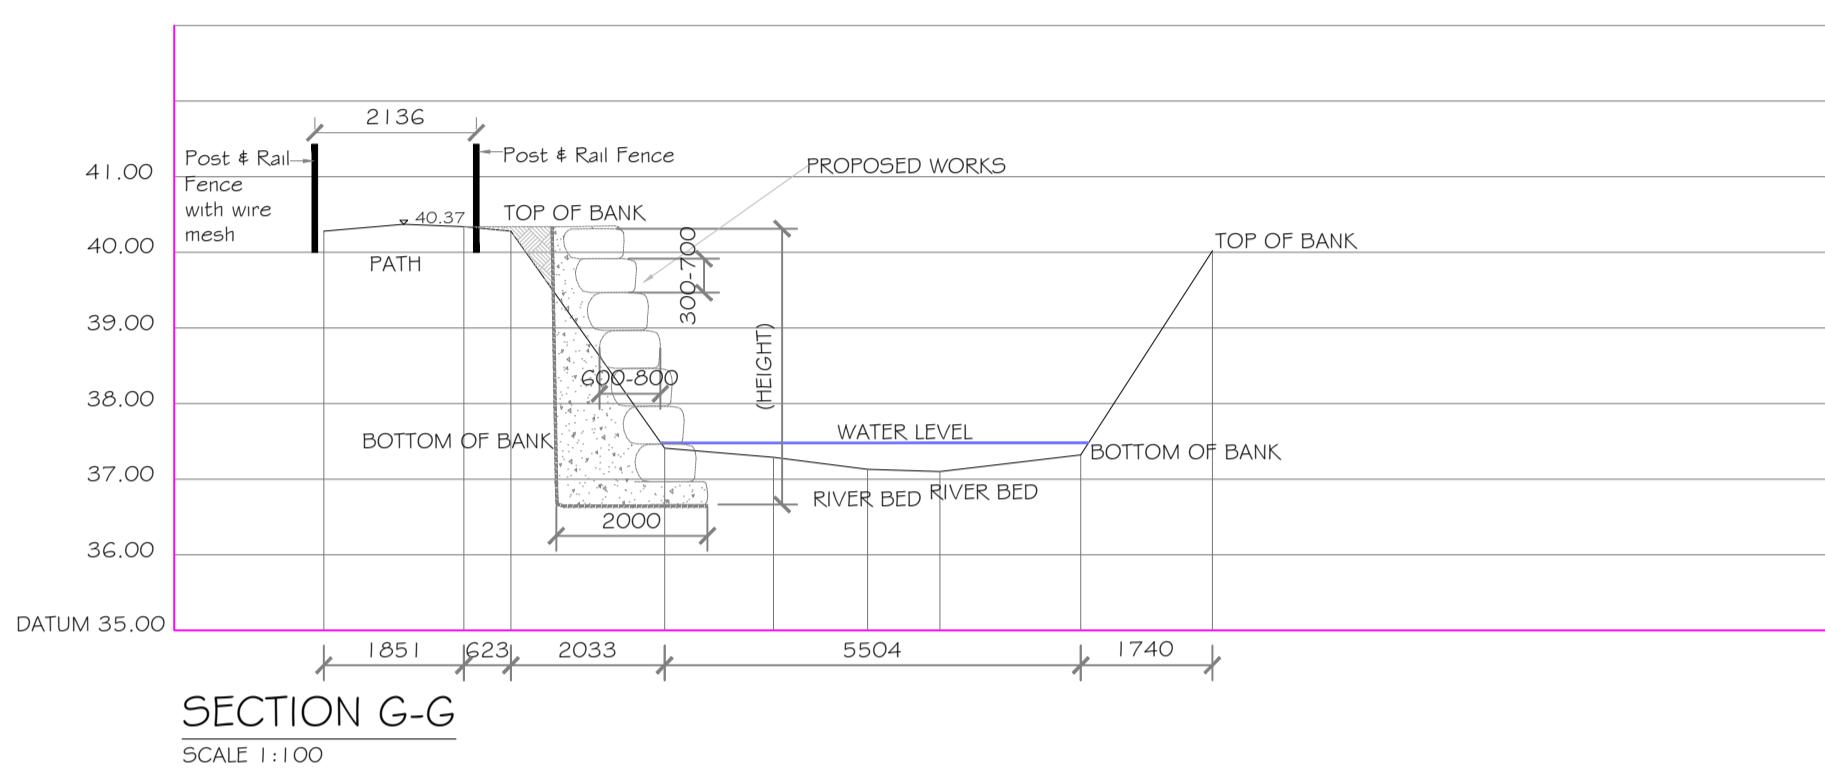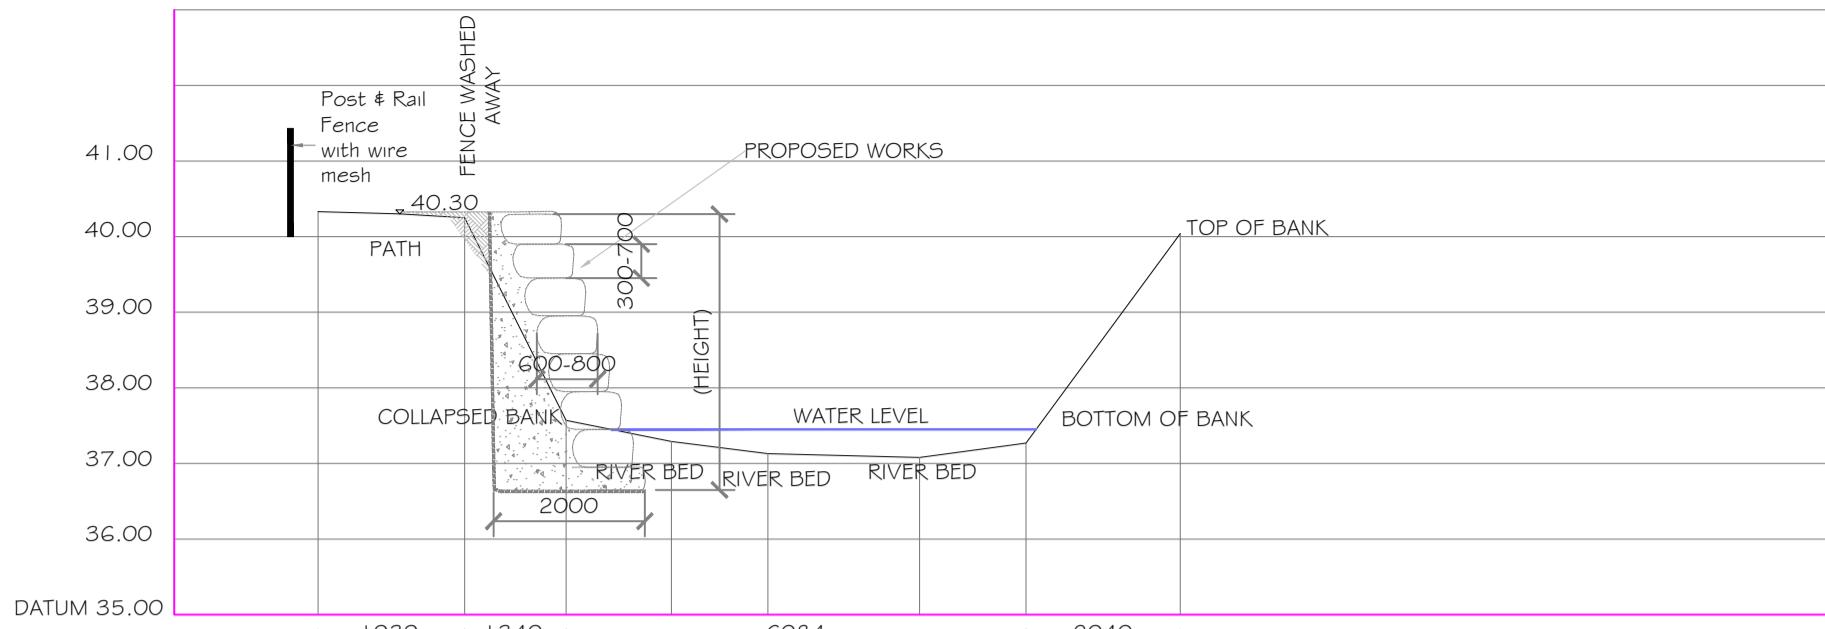

For Approval	A	23.6.20	EC
Revision	Issue	Date	By
The copyright of this drawing is vested in the Engineers and it must not be copied or reproduced without their written consent. Figured dimensions only should be taken from this drawing. All Contractors must visit the site and must be responsible for taking and checking all dimensions that relate to this work.			
 I Hodders Villas Ballincollig Co. Cork phone: (021)4876650 fax: (021)4876651 e-mail: dlgroup@eircom.net			
Client: WATERLOO RENEWAL GROUP			
Project: PROPOSED WORKS @ MILL POND, WATERLOO RD, BARNEY.			
Drawing: CROSS SECTIONS OF RIVER BANK			
Job no. 82419/C Drawing no. 03 Date 23.6.20			
Scale 1:200 Drawn by EC Checked by CD Drawing type A1			

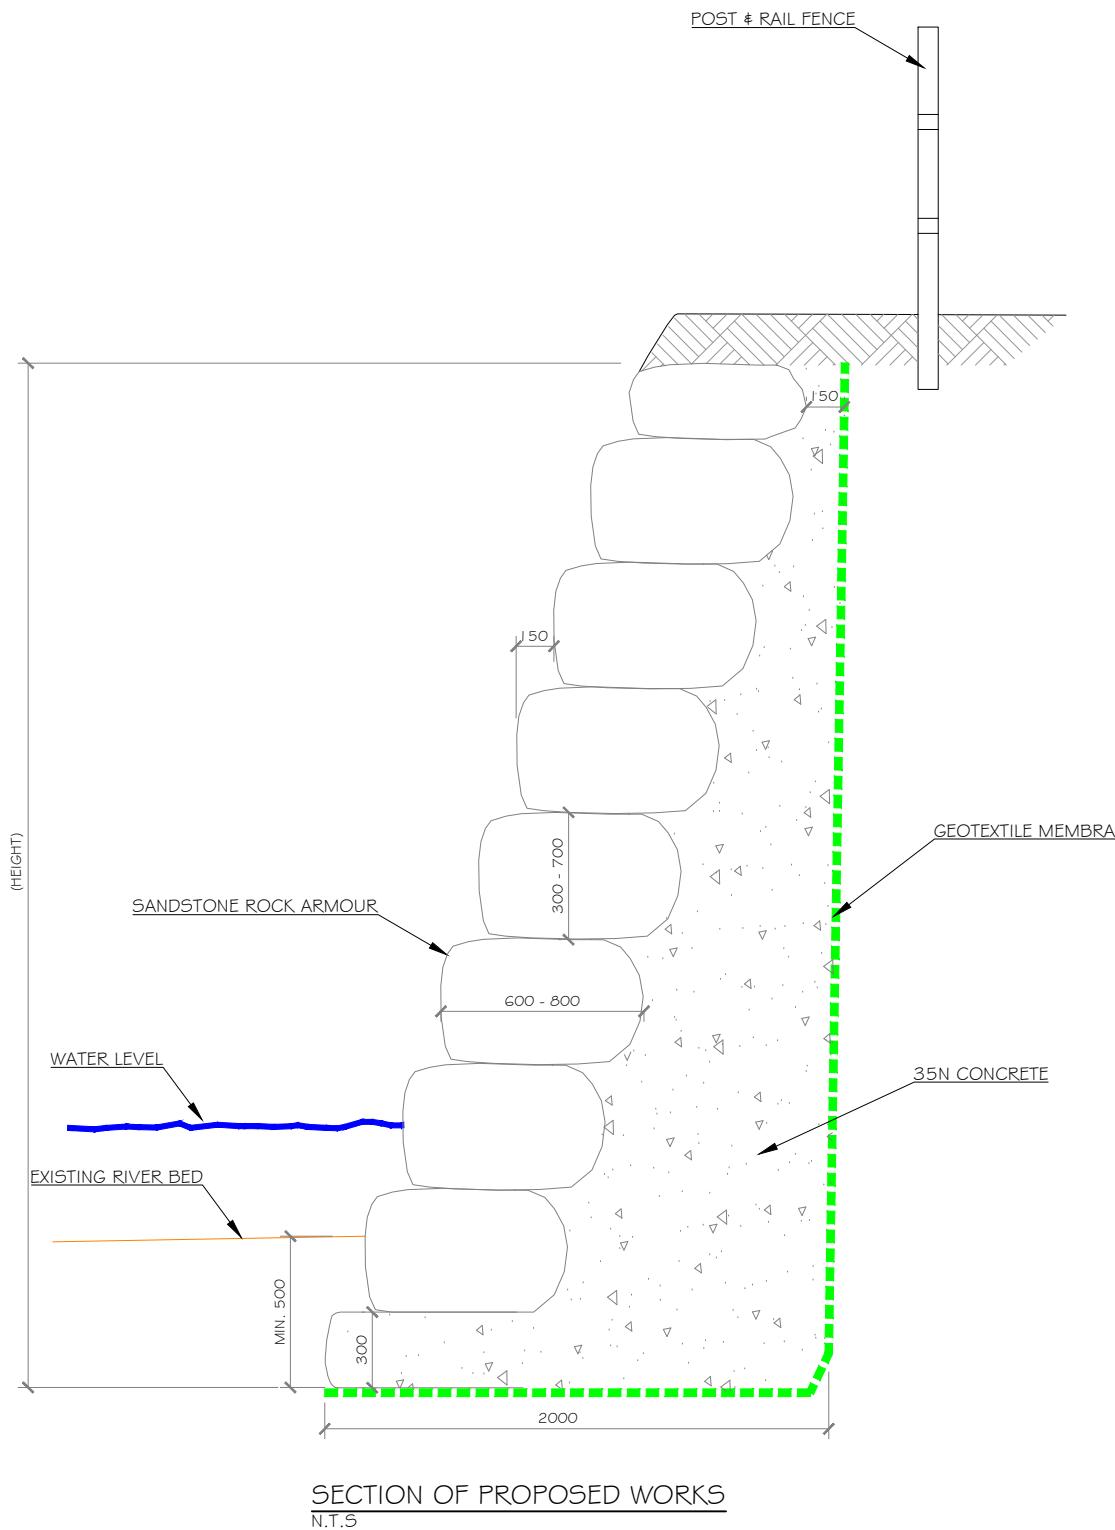

SCHEDULE OF WORK

1. SANDSTONE ROCK ARMOUR TO BE PLACED ALONG SECTIONS OF RIVER BANK AS PER OUR DESIGN
2. OVERGROWTH AND LOOSE VEGETATION ON POND SIDE OF WALK WAY TO BE REMOVED
3. NEW TIMBER POST & RAIL FENCE TO BE PLACED ON BOTH SIDES OF WALKWAY FOR THE AREA WHERE BANK STABILISATION WORKS ARE BEING UNDERTAKEN
4. PATHWAY SURFACING TO MATCH EXISTING PATHWAYS

NOTES:

For Approval	A	23.6.20 EC
Revision	Issue	Date By
<p>The copyright of this drawing is vested in the Engineers and it must not be copied or reproduced without their written consent. Figured dimensions only should be taken from this drawing. All Contractors must visit the site and must be responsible for taking and checking all dimensions that relate to this work.</p>		
<p>DL GROUP CONSULTING ENGINEERS 1 Hodder Villas Ballincollig Co. Cork phone: (021)4876650 fax: (021)4876651 e-mail: dlgroup@eircom.net</p>		
<p>Client: WATERLOO RENEWAL GROUP</p>		
<p>Project: PROPOSED WORKS @ MILL POND, WATERLOO RD, BLARNEY.</p>		
<p>Drawing: SECTION OF PROPOSED WORKS</p>		
Job no.	drawing no.	date
82419/C	04	2.7.20
scale	drawn by	checked by
N.T.S	EC	CD
		drawing type
		A3