



| SCHEDULE OF ACCOMMODATION | | |
|----------------------------------|--------------|--------------|
| ROOM NAME | AREA (sq.m.) | AREA (sq.m.) |
| GROUND FLOOR | NET | GROSS |
| LIVING ROOM | 13.2 | |
| KITCHEN / DINING | 21.75 | |
| TOILET | 2.95 | |
| UTILITY / STORES | 3.68 | 50.77 |
| FIRST FLOOR | | |
| BEDROOM 1 | 13.0 | GROSS |
| BEDROOM 2 | 12.9 | |
| BEDROOM 3 | 7.11 | |
| BATHROOM | 5.26 | |
| HOT PRESS | 1.37 | 47.78 |
| TOTAL GROSS INTERNAL FLOOR SPACE | | |

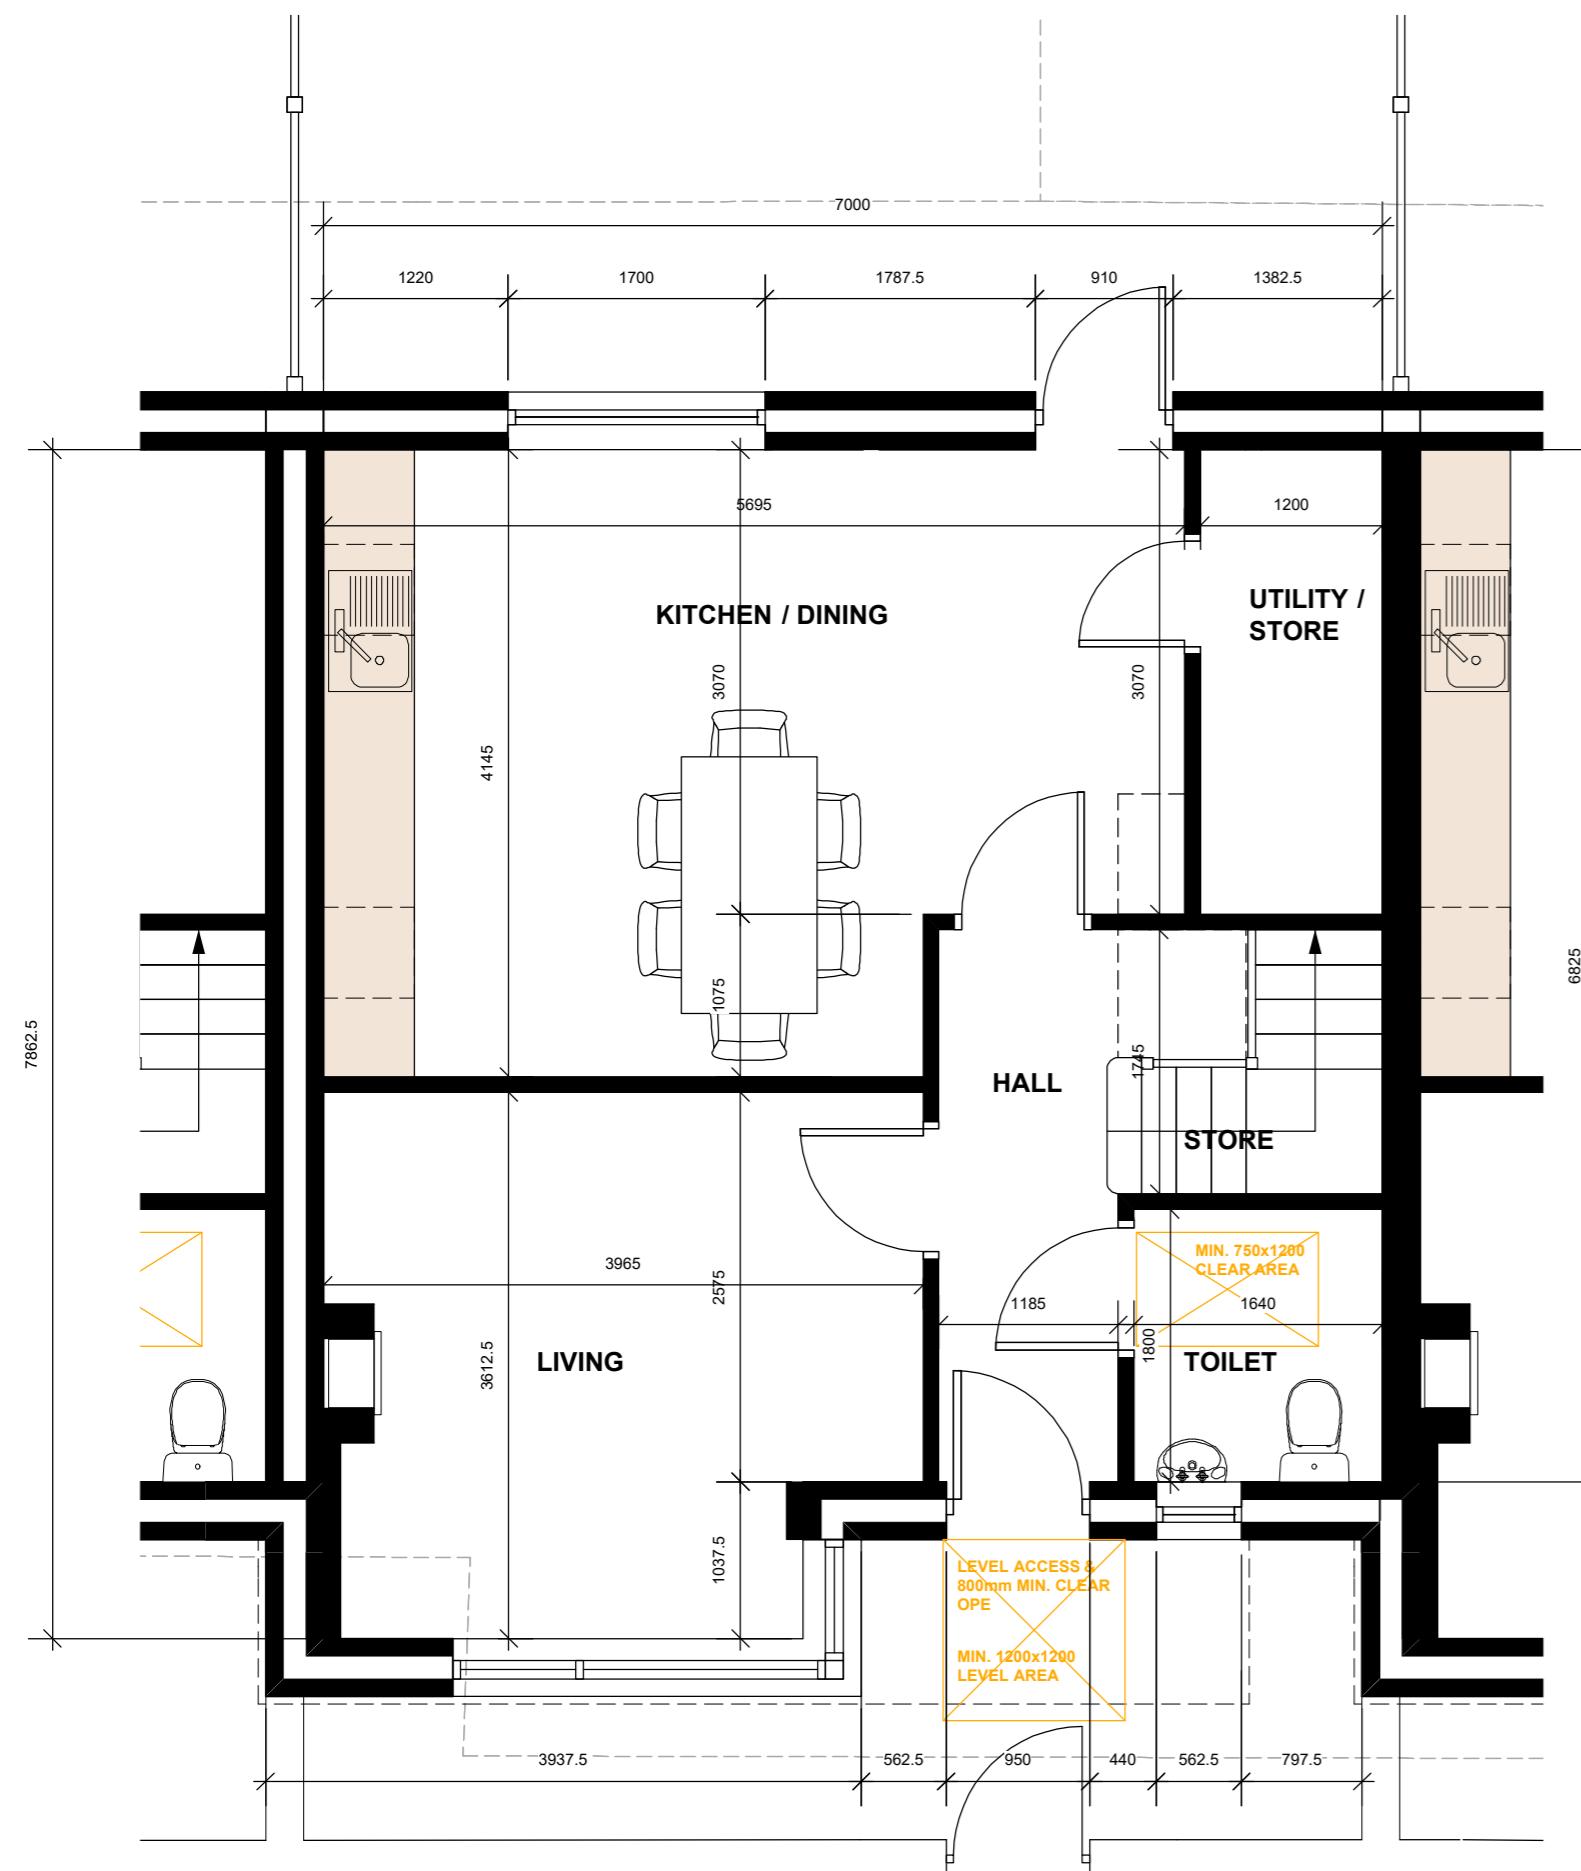

TYPICAL GROUND FLOOR PLAN SCALE 1:50

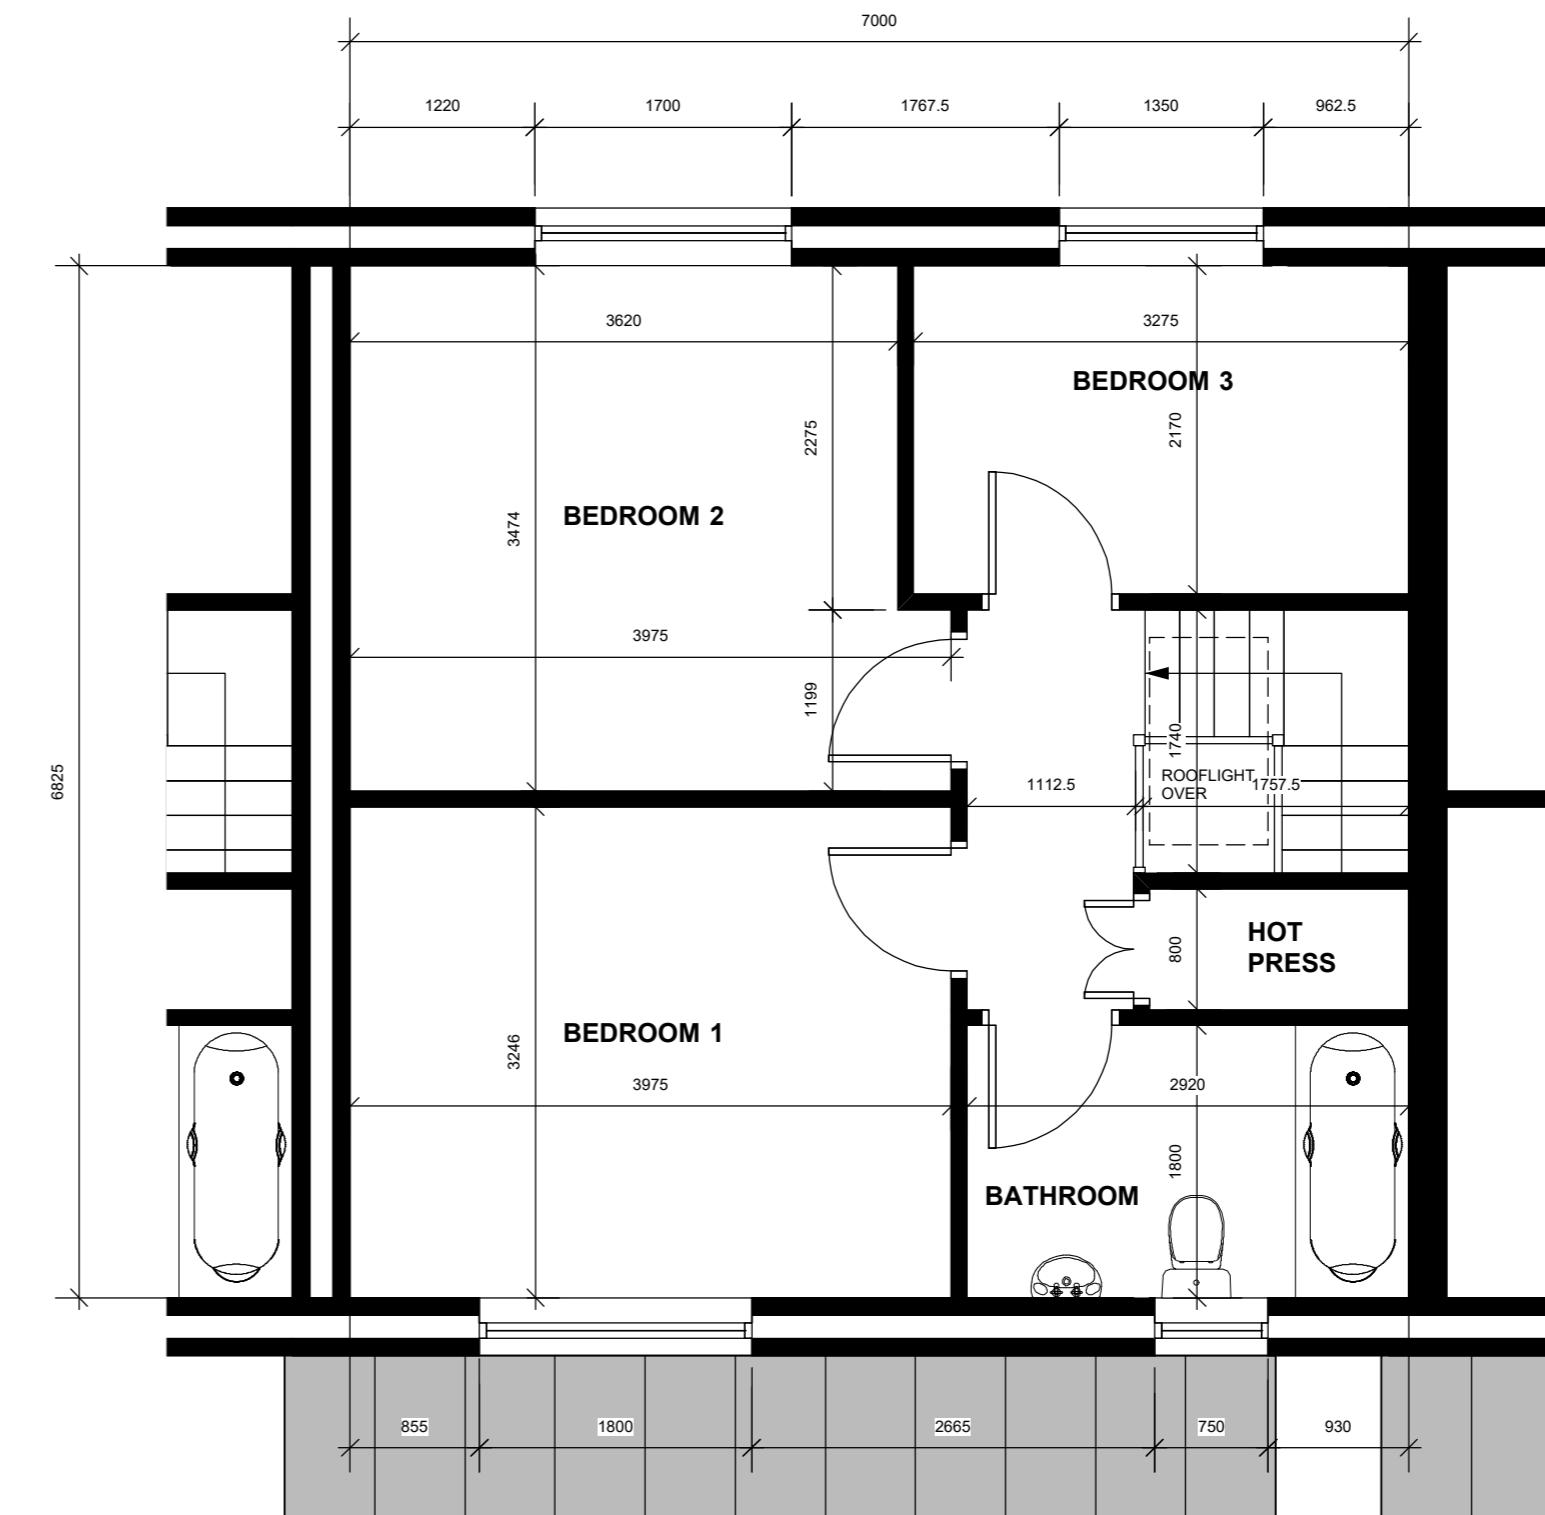

TYPICAL FIRST FLOOR PLAN SCALE 1:50

Note:
Do not scale from drawings; use figured dimensions only
This drawing to be read in conjunction with all relevant specifications and drawings
All dimensions are in millimetres unless otherwise noted and are to be checked by Contractor on site
Any discrepancies are to be notified to the Architect immediately

| Rev. | Description | Date |
|------|-------------|------|
| - | - | - |
| | | |

| | | | | | |
|---------|---|----------|---------------|-----------------------------|----------|
| Project | MADONNA HOUSE SOCIAL HOUSING, STATION ROAD, BALLINCOLIG | | Drawing Title | TYPICAL HOUSE - FLOOR PLANS | |
| Client | CORK CITY COUNCIL | | | | |
| Scale | Date | Drawn By | Ref. | Drawing no. | Revision |

1:50 @A2 02.08.2019 DEREK OLEARY 1814 PL 101 C



Ouvane, Rathmore Lawn, South Douglas Road, Cork, Ireland t/ 021 4897737 m/ 087 6898292 e/ studio@olearyad.ie www.olearyad.ie

© This drawing and any design may not be reproduced without permission