



PLAN

Scale 1:50

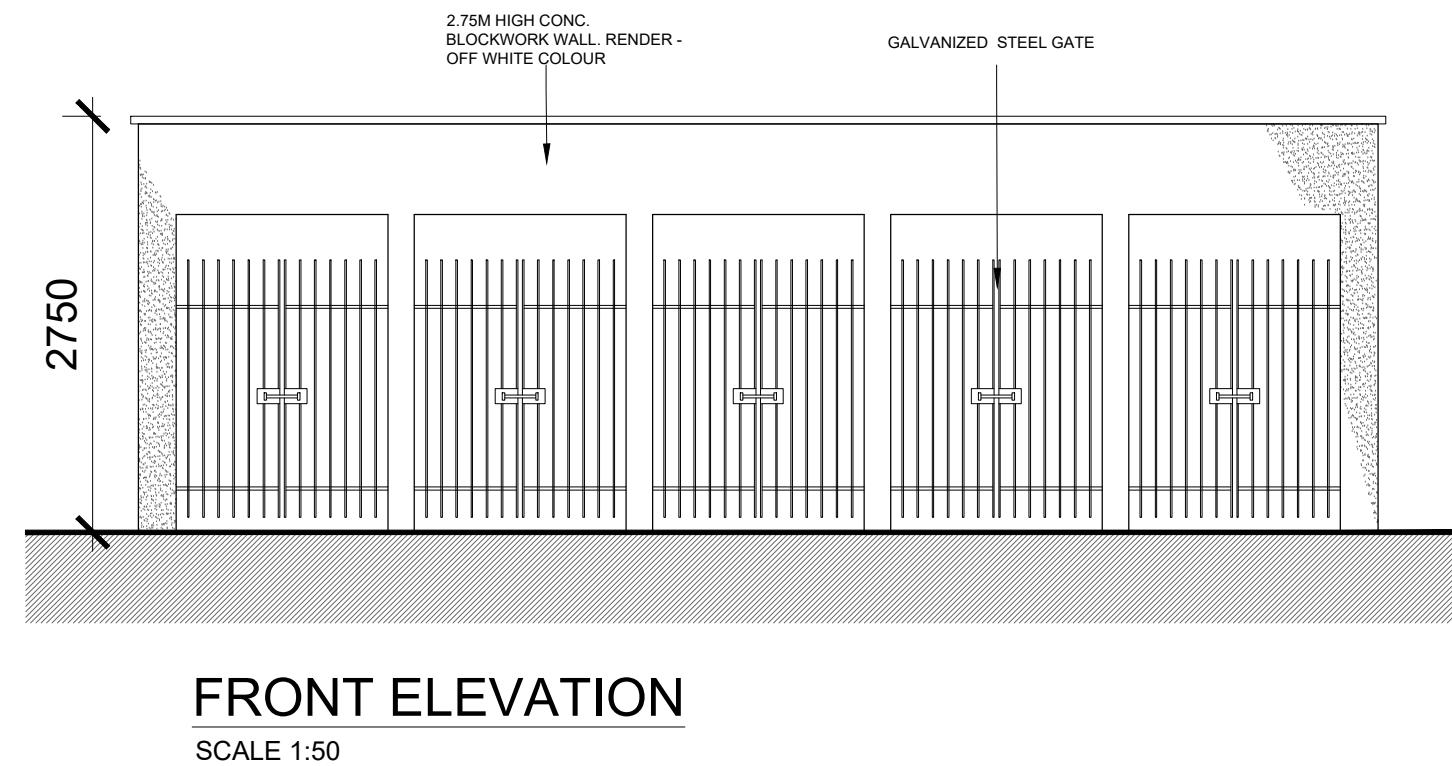


FRONT ELEVATION

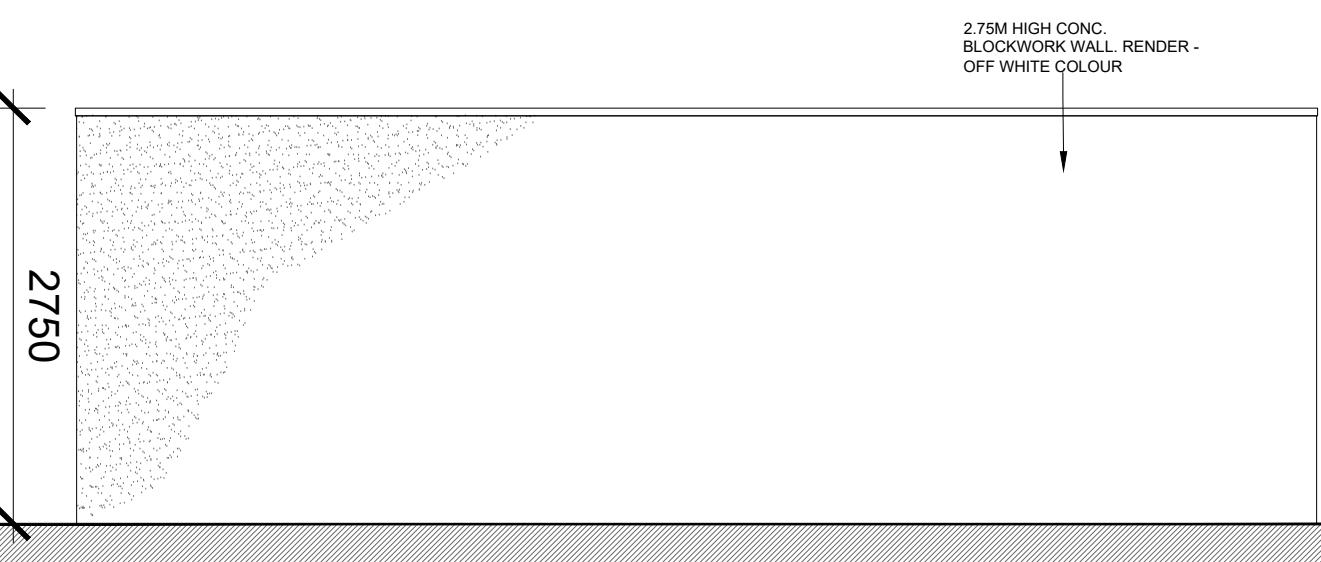


REAR ELEVATION

Scale 1:50

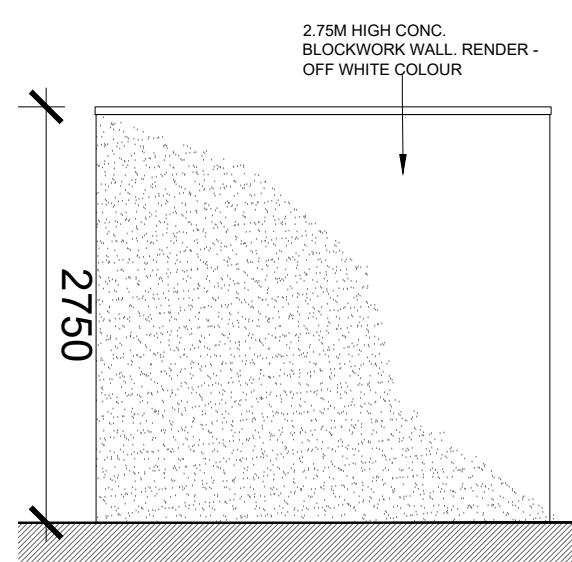


SIDE ELEVATIONS

Scale 1:50

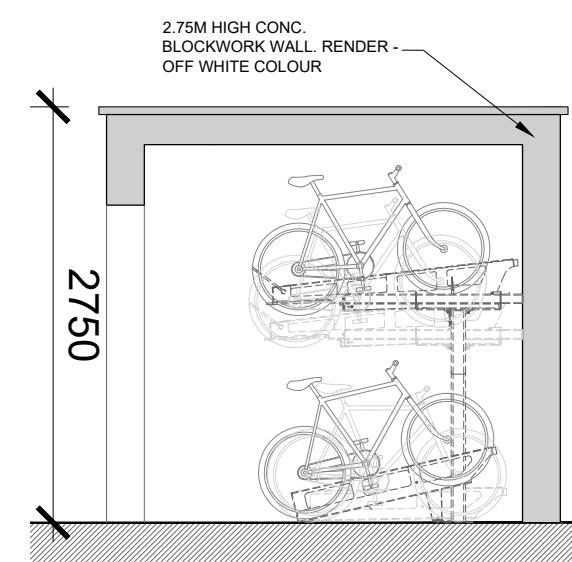

SECTION A-A

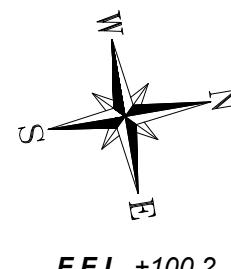

PROPOSED BIKE STORE

SCALE 1:50 @ A3

SCHEDULE OF PARKING

TOTAL BIKE PARKING SPACES

74 No. Spaces provided*

*Follows standards set out in the Design Standards for New Apartments document (2020):

Residents
24 x (1-bed apts.) = 1.5 space per apt.
15 x (2-bed apts.) = 2.5 space per apt.
74 spaces Provided

TOTAL: 74 bike spaces required

*A total No. of 40 sheltered bicycle spaces have been provided in the courtyard with 34 No. bicycle spaces has been provided within the building footprint.

date	rev	name	chk	note
------	-----	------	-----	------

DEADY GAHAN
DG
ARCHITECTS

EASTGATE VILLAGE, LITTLE ISLAND, CORK
T: 021 4355016 W: WWW.DGARCHITECTS.IE
EMAIL:INFO@DGARCHITECTS.IE

Drawing title			
PROPOSED BIKE STORE			
Scale 1:50 @ A3	Drawn MP	Checked EJG	Date 17.12.21
Project No. 21002	Drg. No. 21002/P/006	Revision P1	
<input type="checkbox"/> Information \ Comments			Tender <input type="checkbox"/>
<input checked="" type="checkbox"/> Planning			Construction <input type="checkbox"/>