



PLEASE REFER TO
ENGINEERS DRAWINGS FOR
ADDITIONAL DETAILS AND
SIGHTLINE INFORMATION.

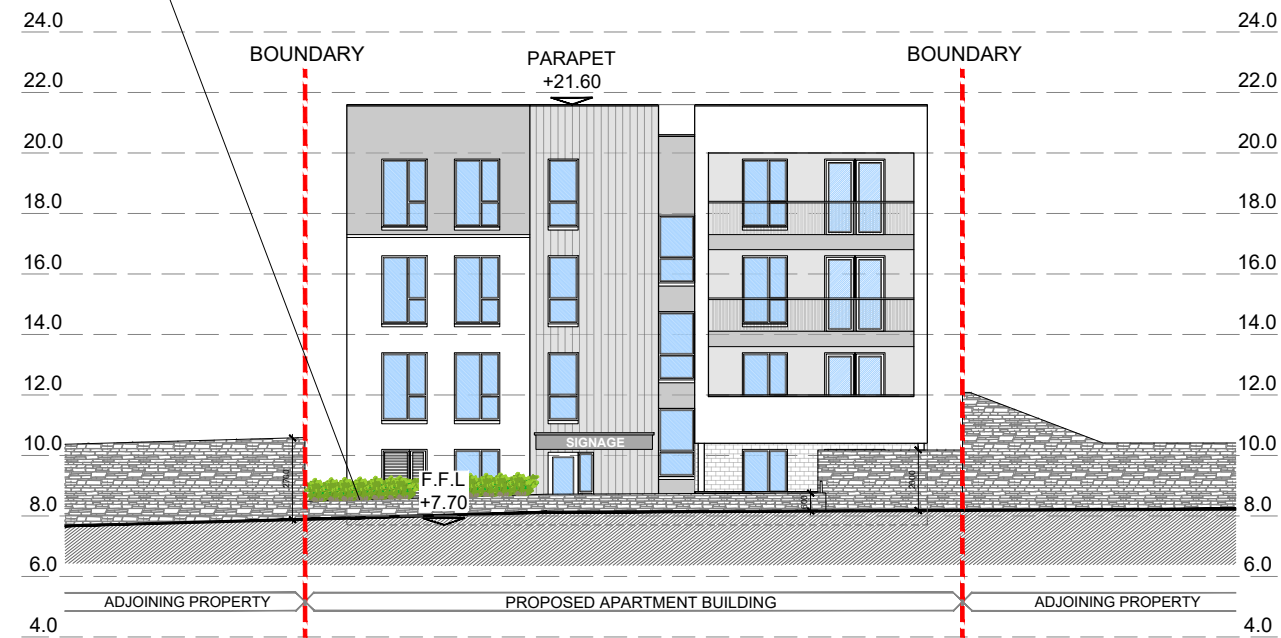


STREET ELEVATION C-C

SCALE 1:250@A3

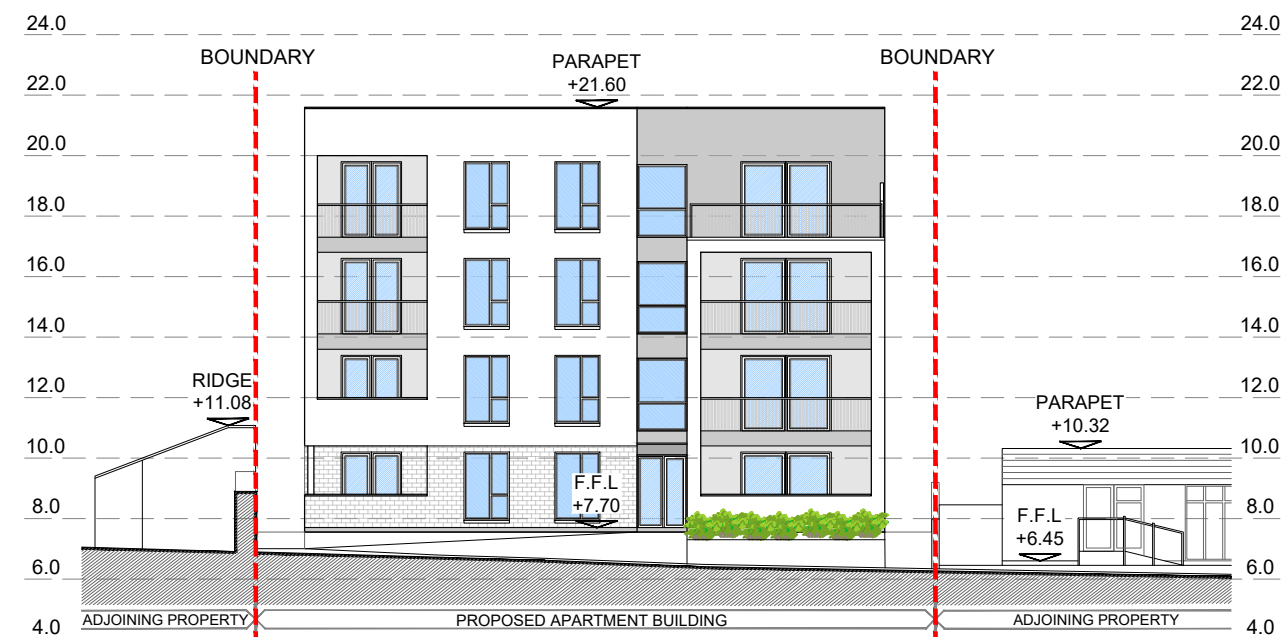

STREET ELEVATION D-D


SCALE 1:250@A3

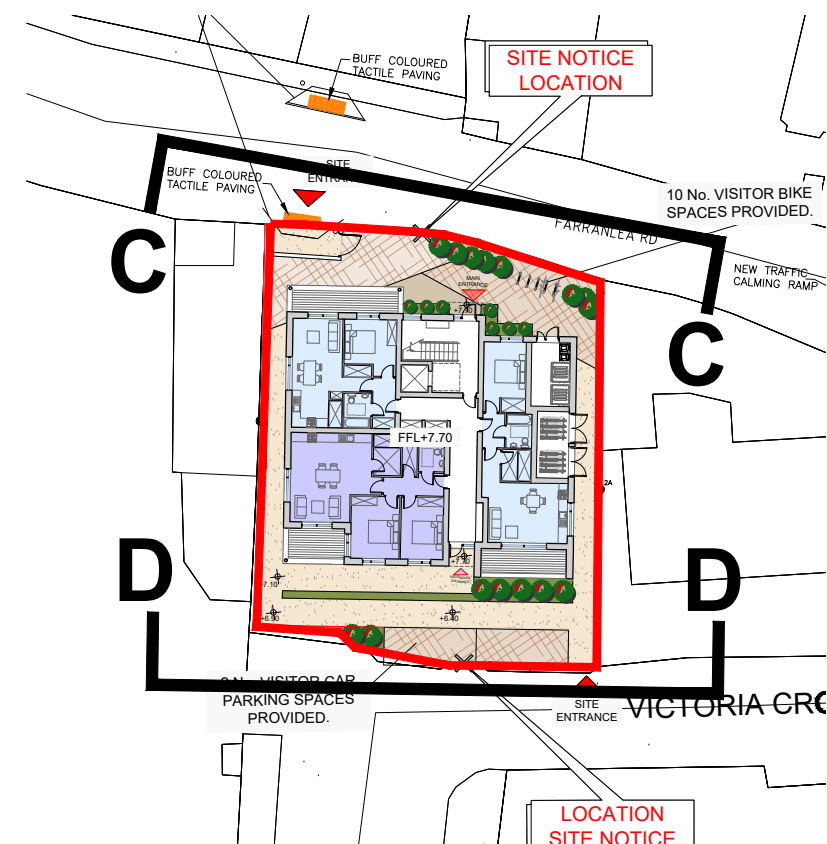

KEY PLAN

SCALE 1:500

date	rev	name	chk	note
03.04.24	P1	MP	EJG	ISSUE FOR PLANNING

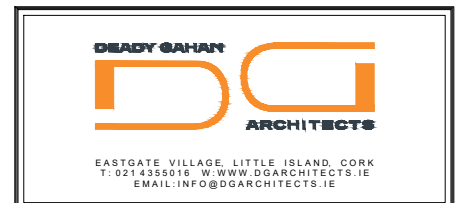

Project
RESIDENTIAL DEVELOPMENT AT
FARRANLEA ROAD,
CO. CORK

Drawing title
PROPOSED STREET ELEVATIONS C-C & D-D

Scale	Drawn	Checked	Date
1:250 @ A3	MP	EJG	02.11.23
Project No.	Drg. No.	Revision	
21060	21060/P/004B	P1	

Information / Comments	Tender
Planning	Construction