





## PROPOSED SUDS MEASURES

Scale 1:200

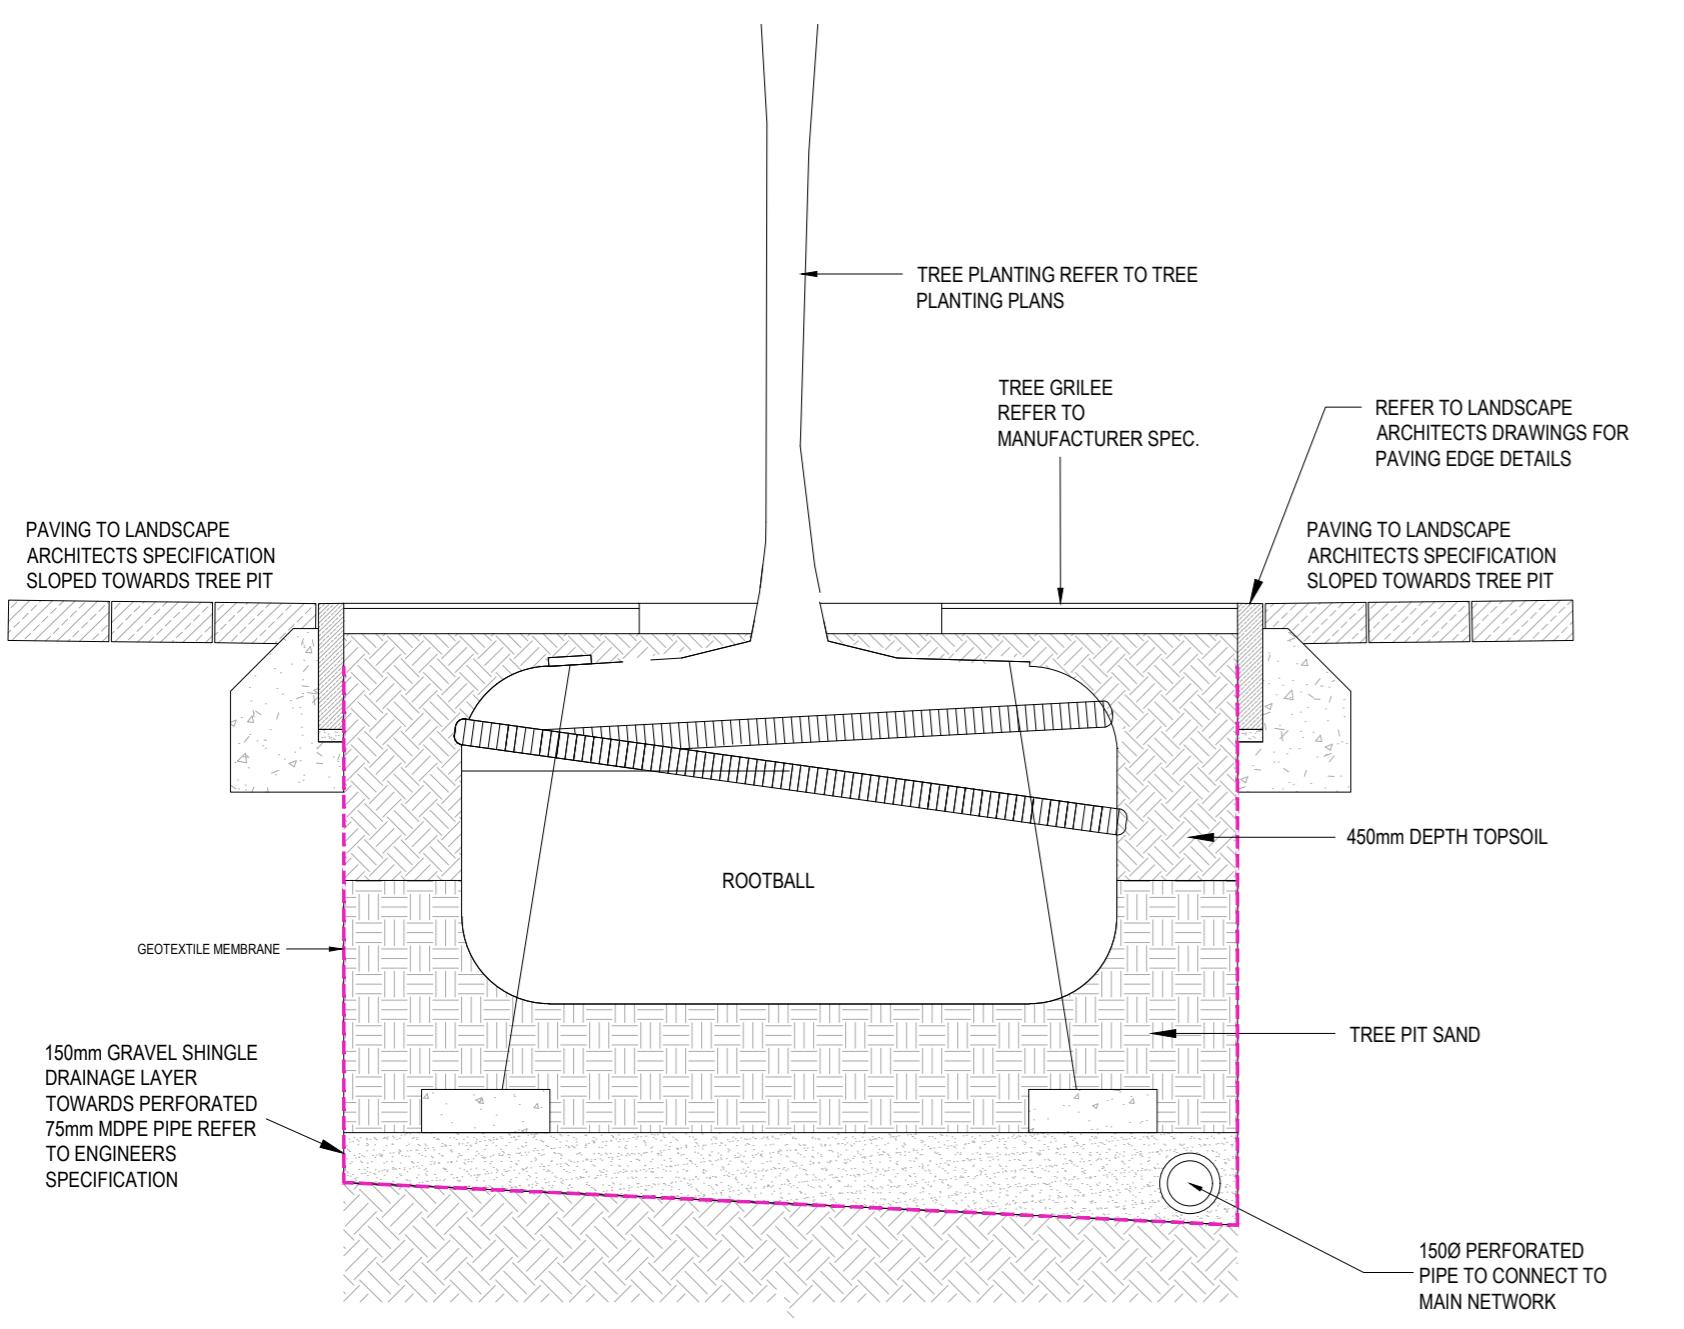

### Typical Tree Pit Detail

Typical

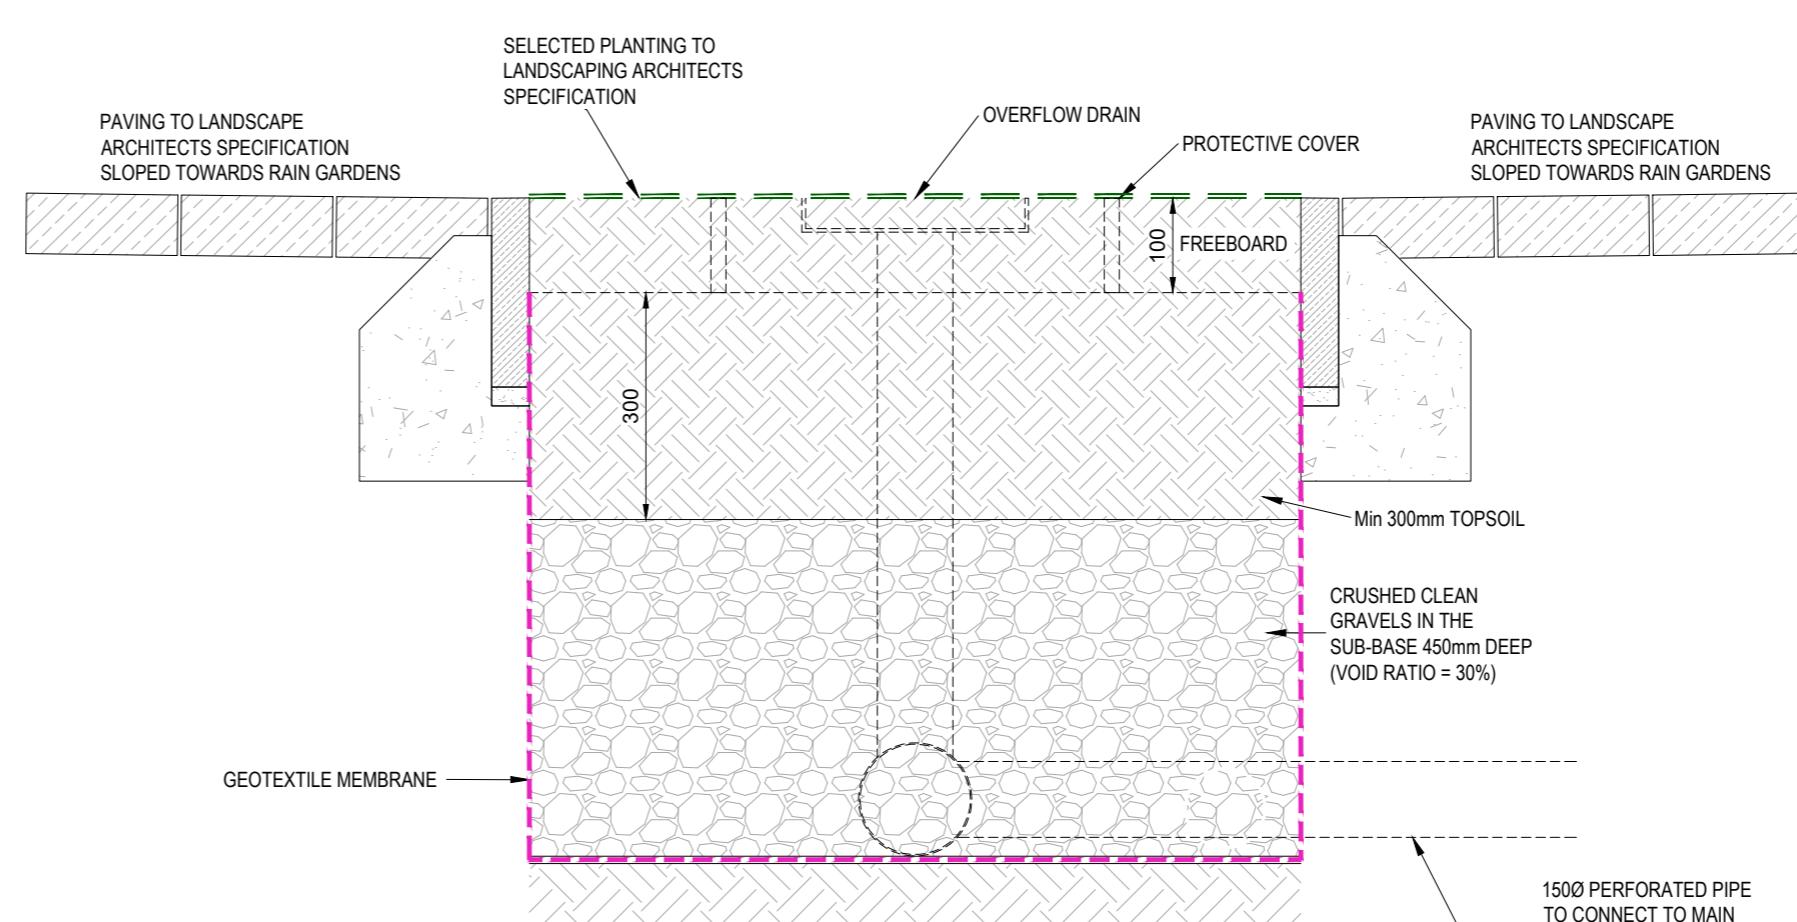

## Typical Rain Garden Detail

Typical