



Contiguous North-Facing Elevation
SCALE 1:750

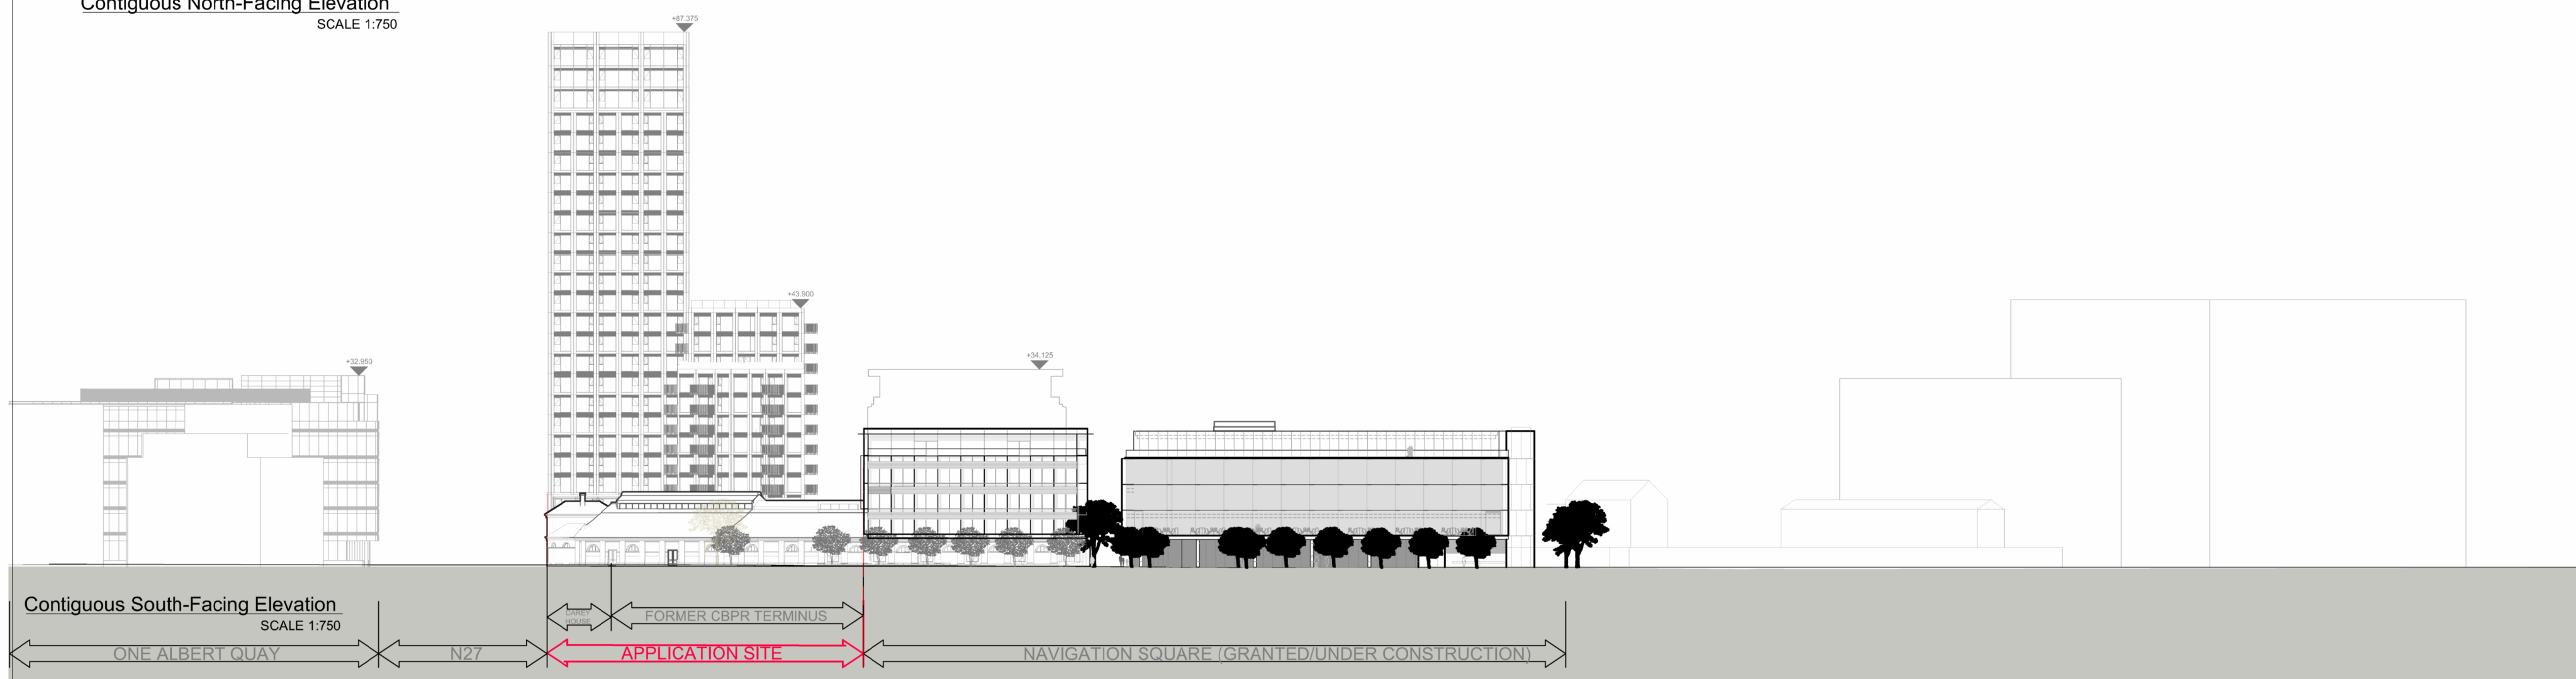

Contiguous South-Facing Elevation
SCALE 1:750

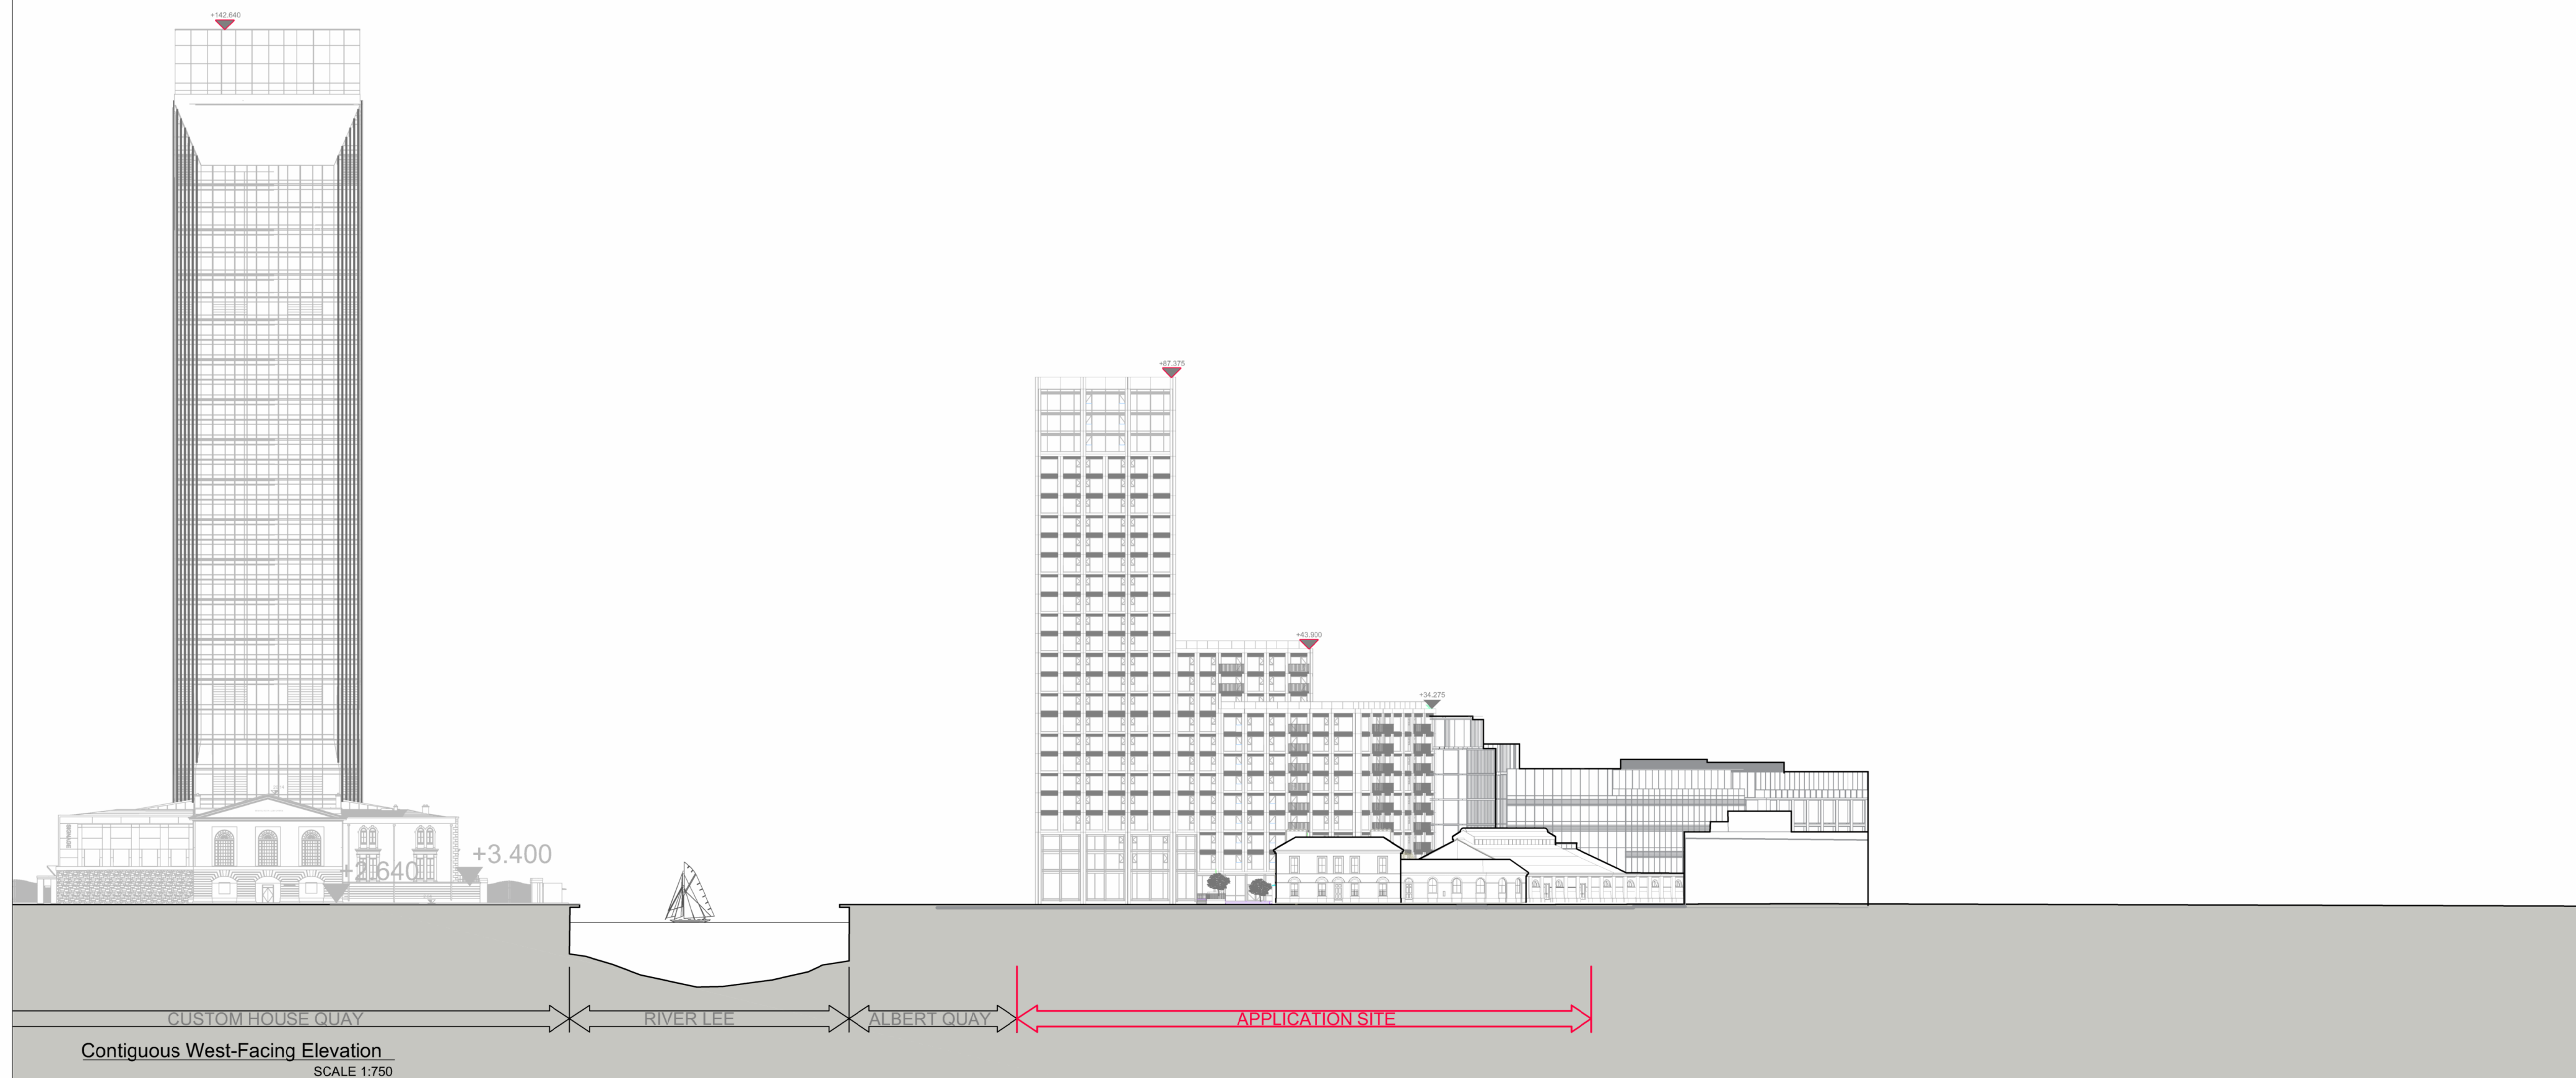

Contiguous West-Facing Elevation
SCALE 1:750

P1	2024-06-14	PLANNING APPLICATION	KMM	DOS
REV	DATE	DESCRIPTION	CKH	DRN

STATUS CODE DESCRIPTION

PLANNING

CLIENT

PROGRESSIVE COMMERCIAL CONSTRUCTION LIMITED

PROJECT

THE RAILYARD APARTMENTS

DRAWING

CONTIGUOUS ELEVATIONS

PROJECT NUMBER	DATE
950491	25/10/2023
SCALE@ A1:	DRAWN/CHECKED:
1:750	DOS/KMM

STATUS CODE:	DRAWING NUMBER	REVISION
P1	950491- AQ2 HJL-ZZ-ZZ- DR -A -P2020	P4

Henry J Lyons

Architecture + Interiors
henryjlyons.com

+353 1 888 3333
info@henryjlyons.com

51-54 Pearse Street
Dublin D02 KA66