




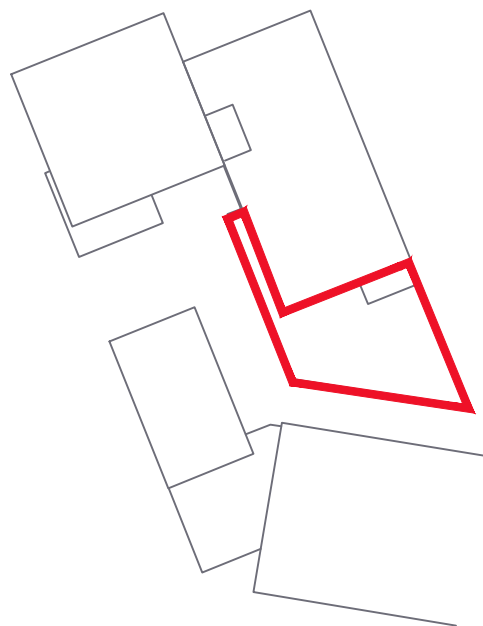

location plan

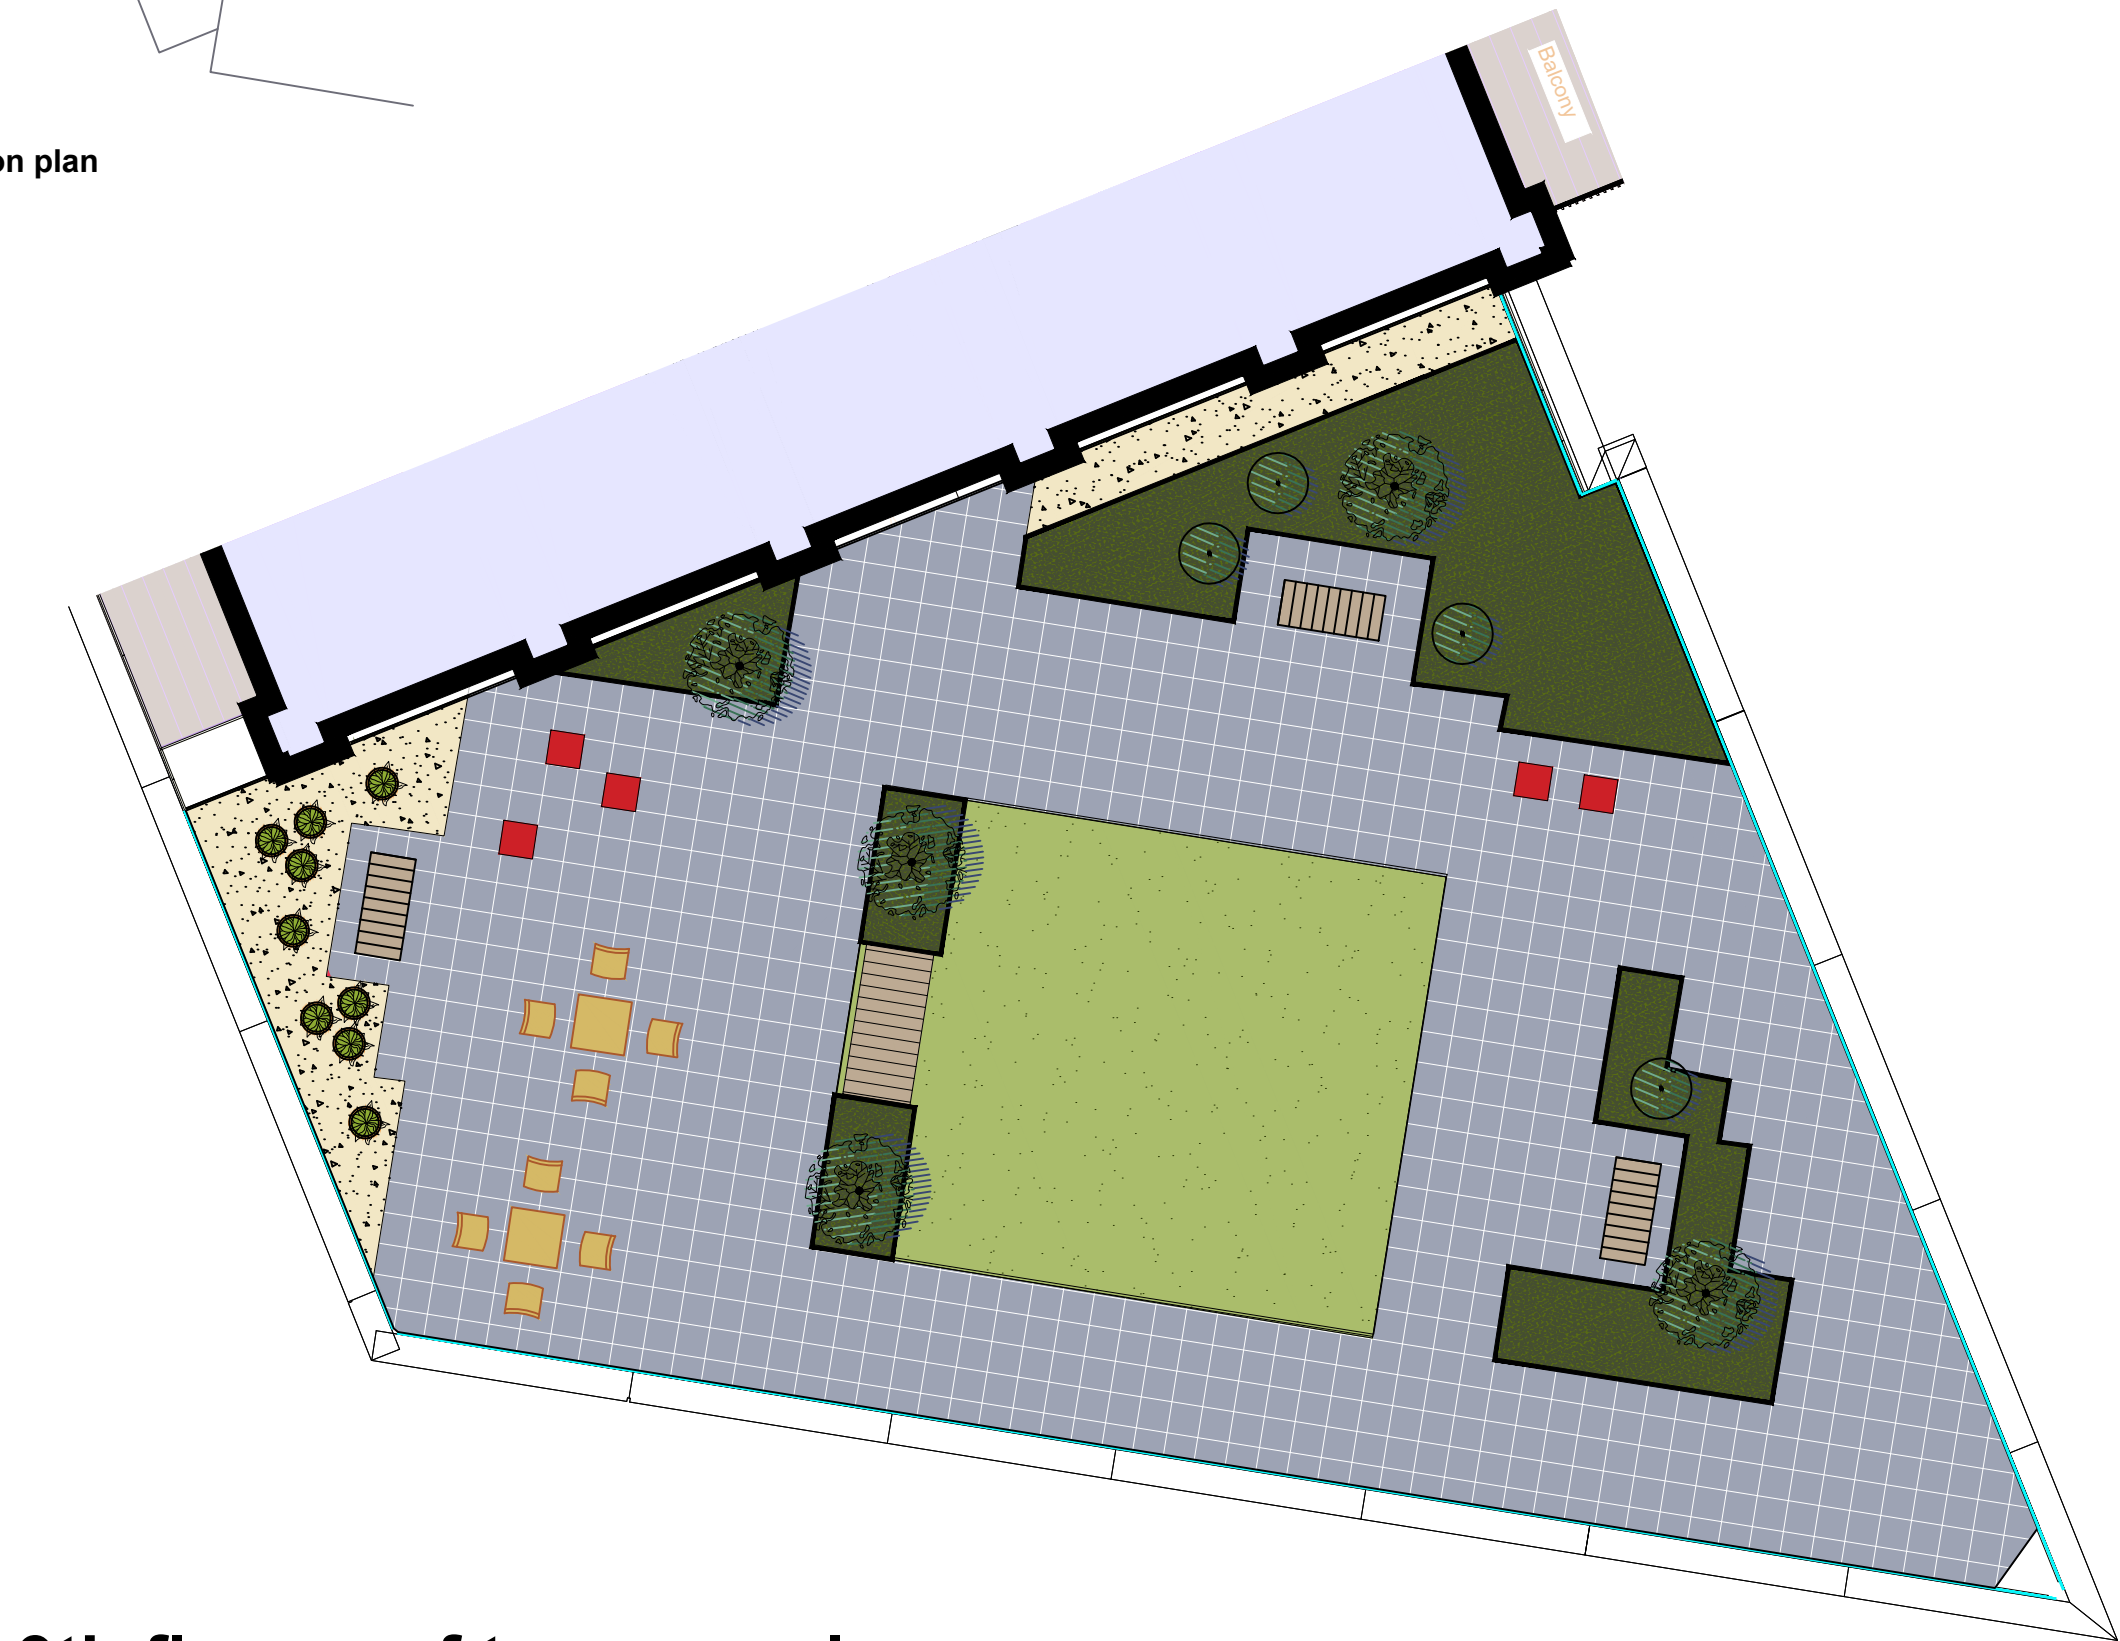

9th floor roof terrace - plan
1:100




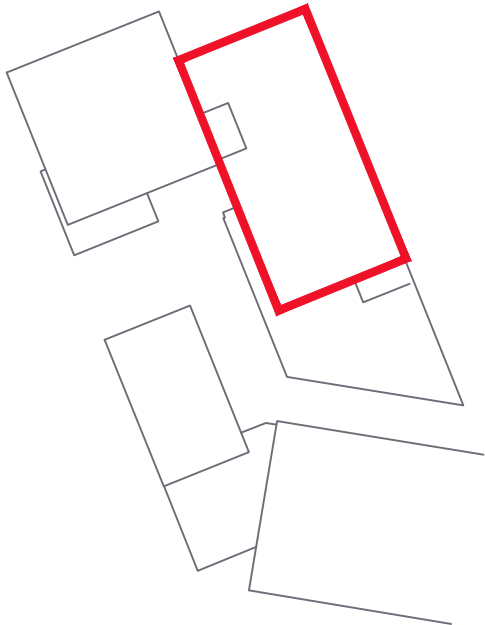


location plan



12th floor roof terrace - plan
1:100

Legend

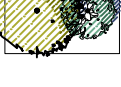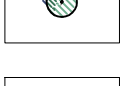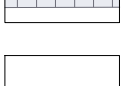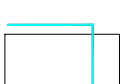-  Large unit format concrete paving
Size: 400(L)x400(W)x30(D)mm. Colour: Blue grey.
Bond: Stack bond
-  Artificial grass
-  Ornamental shrub planting in 600mm high pc metal planters.
Colour: TBC
-  Gravel
-  Small multi-stem tree
-  Small clipped evergreen shrub
-  Pot plant
-  Ground concrete or similar pre-cast flag to perimeter maintenance strip
Size: 1000(L)x400(W)x50(D)mm.
-  Fixed hardwood lounge/deck chair
-  Furniture
-  1.6m high frameless glazed balustrade to perimeter with setback for maintenance access


Plant Schedule

SPECIES	SIZE	SPACING	no.	%
Trees				
Amelanchier 'lamarckii' (multi-stem)	2-2.5m height, PG, multi-stem parasol, 3xtr.	as shown	10	
Malus 'Rudolph' (ornamental Crab Apple)	2-2.5m height, PG, multi-stem parasol, 3xtr.	as shown	6	
Acer palmatum 'Osakazuki' (Japanese Maple)	2-2.5m height, PG, multi-stem parasol, 3xtr.	as shown	15	
Shrubs				
Buxus sempervirens	750mm dia. 30L, clipped balls	1m	9	
Pot plants				
Fargesia rufa	15L, PG, bushy	-	3	
Amenantheles lessoniana	15L, PG, bushy		3	
Pittosporum tenuifolium	15L, PG, bushy		3	
Ornamental Groundcovers				
Astelia chathamica	2L, PG	random	5%	
Lavandula angustifolia 'Hidcote'	2L, planted en mass of 9no. plants min.	400mm	30%	
Agapanthus 'Lapis lazuli'	2L, planted en mass of 9no. plants min.	400mm	10%	
Liriope muscari	2L, planted en mass of 9no. plants min.	350mm	10%	
Hakemochloa macra	2L, planted en mass of 9no. plants min.	400mm	15%	
Carex comans 'Frosted Curtis'	2L, planted en mass of 9no. plants min.	400mm	15%	
Geranium 'Rozanne'	2L, planted en mass of 9no. plants min.	400mm	15%	
RB = Rootball, BR = Bare root, std. = standard, fld. = feathered				

REV	DATE	AMENDMENT
-----	------	-----------

CUNNANE STRATTON REYNOLDS
LAND PLANNING & DESIGN

CORK OFFICE
COPLEY HALL COTTERS STREET CORK
TEL 021 496 9224 FAX 021 496 9012
EMAIL corkinfo@csrlandplan.ie

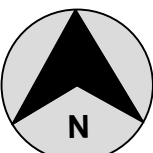

PROJECT: THE RAILYARD, ALBERT QUAY CORK	DATE:	JUNE 2024
	SCALE:	1:100 @ A1
	DRAWN: CHECKED:	DL/CT DL
	DRAWING NO:	23450-2-102