



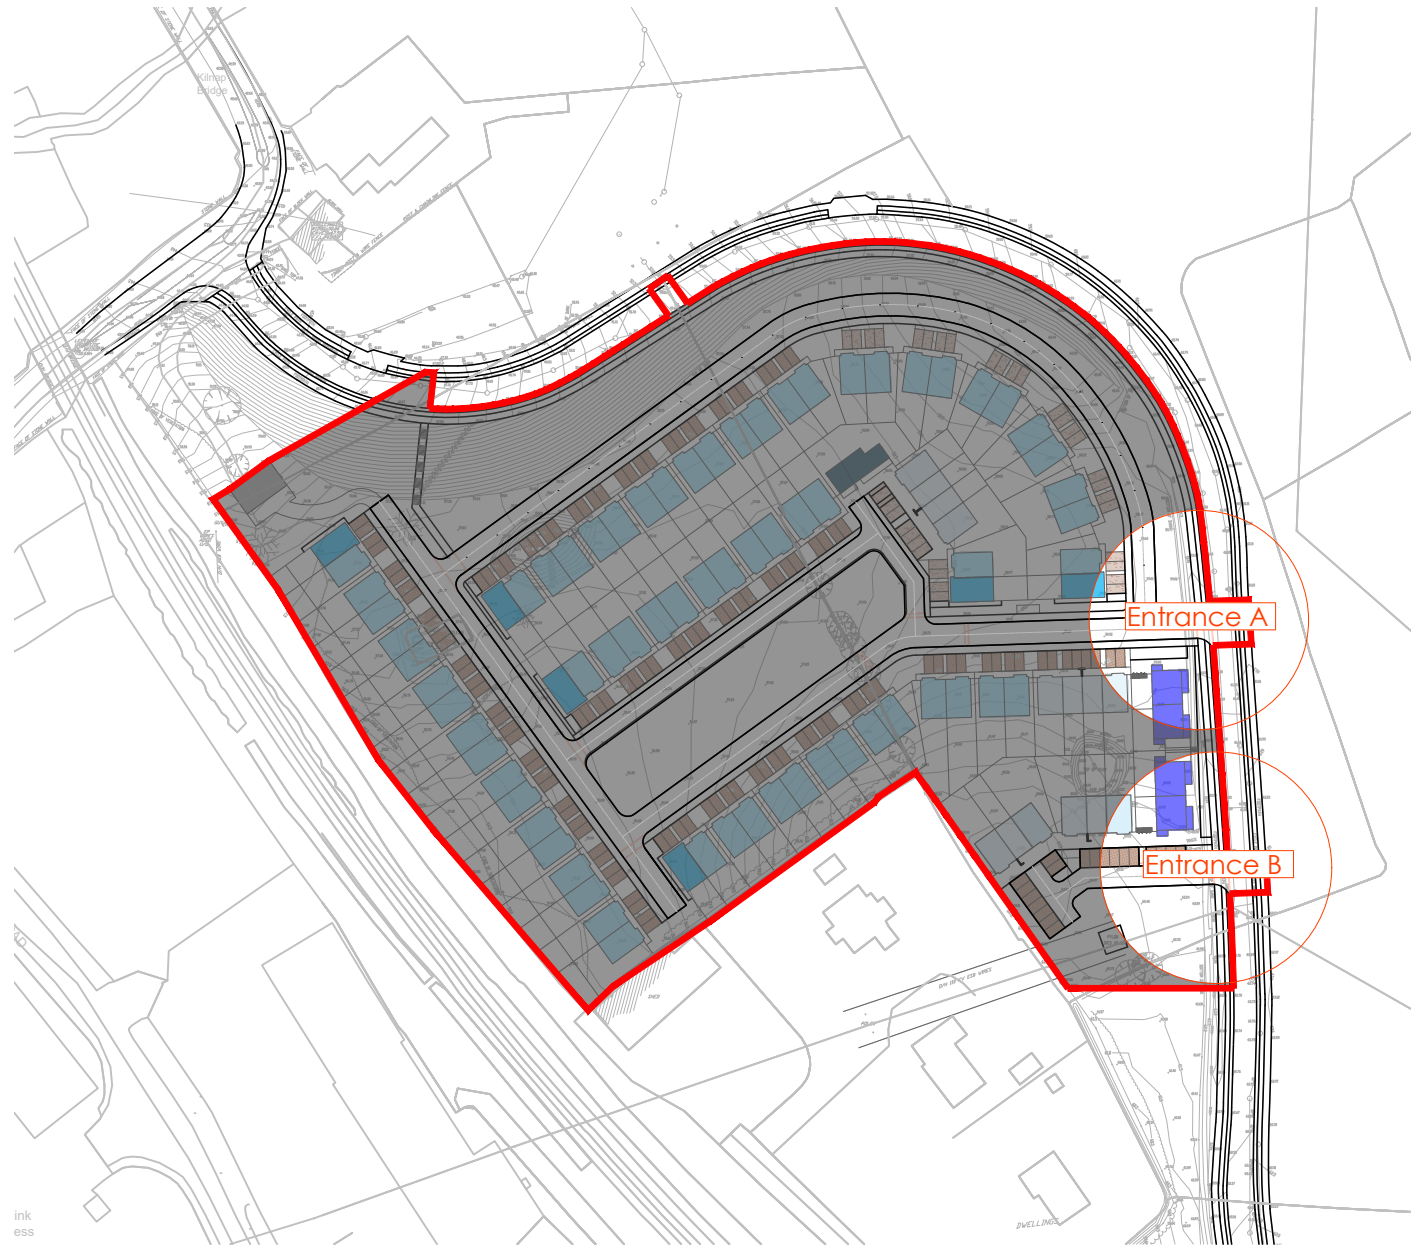


KEY PLAN - Sightlines Plan

Scale 1:2000

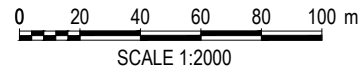


Design speed (Km/h)	SSD Standard (Meters)
10 (km/h)	8m
20 (km/h)	19m
30 (km/h)	24m
40 (km/h)	26m
50 (Km/h)	49m
60(Km/h)	65m

Setback distance 2.4m as per Section 4.4.5 Visibility Splays of **Design Manual for Urban Roads & Streets (DMURS)**

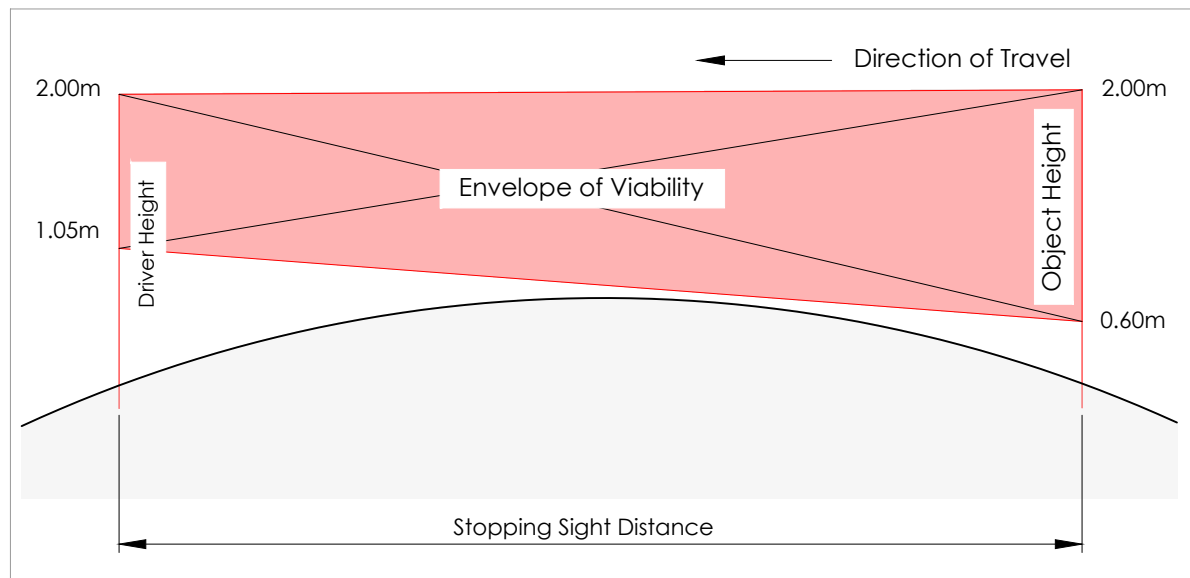


Viability Envelope in Vertical Plane as per 4.67 of **Design Manual for Urban Roads & Streets (DMURS)**

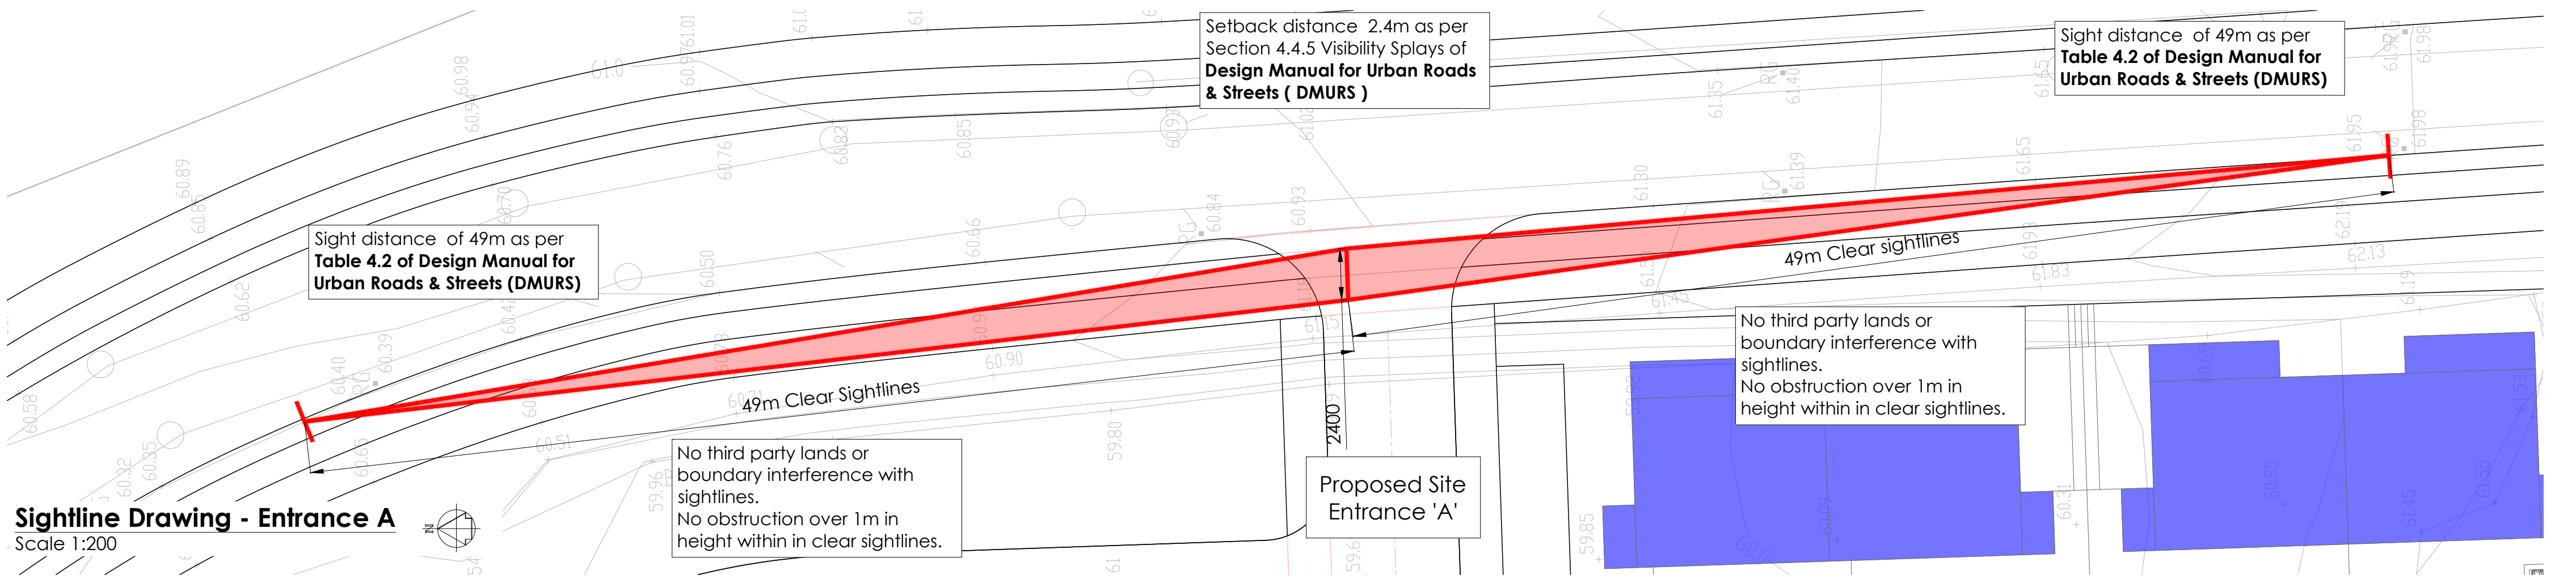


Sightline Drawing - Entrance A

Scale 1:200

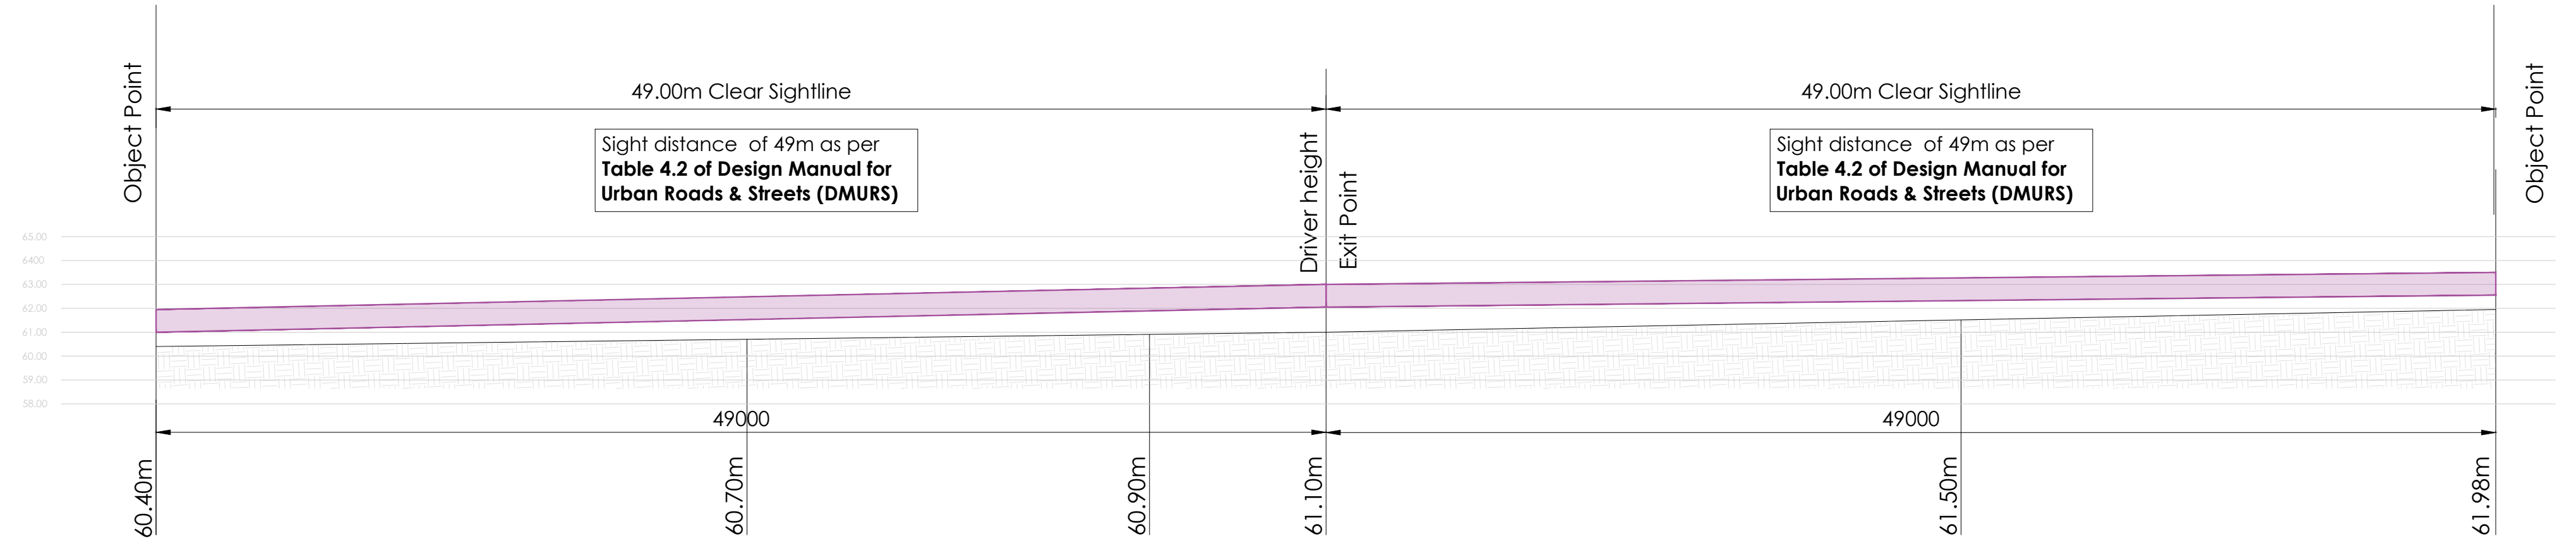


Sightline Elevation - Entrance A

Scale 1:200

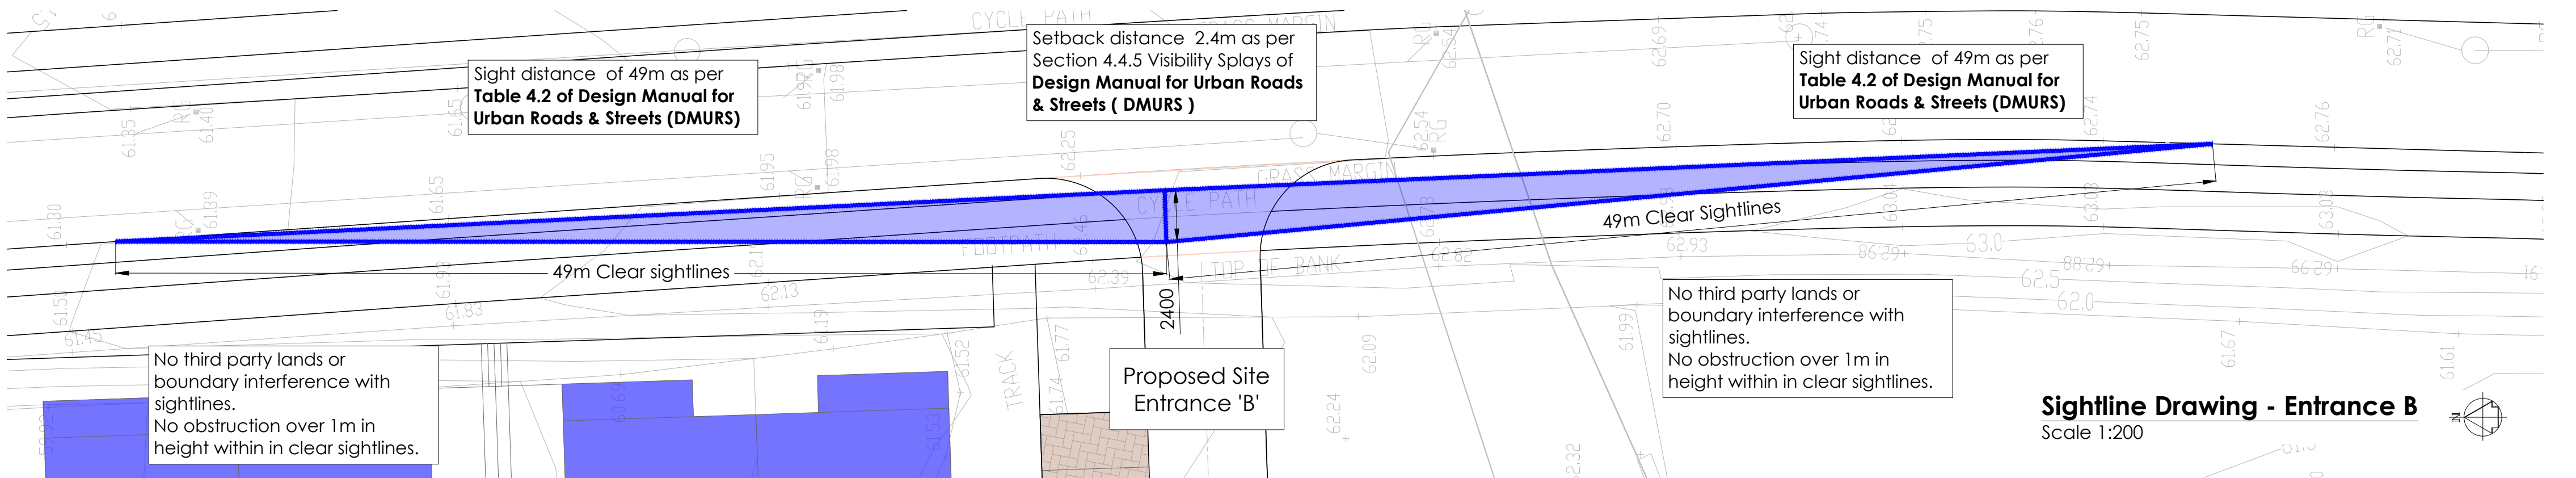

Sightline Drawing - Entrance B

Scale 1:200

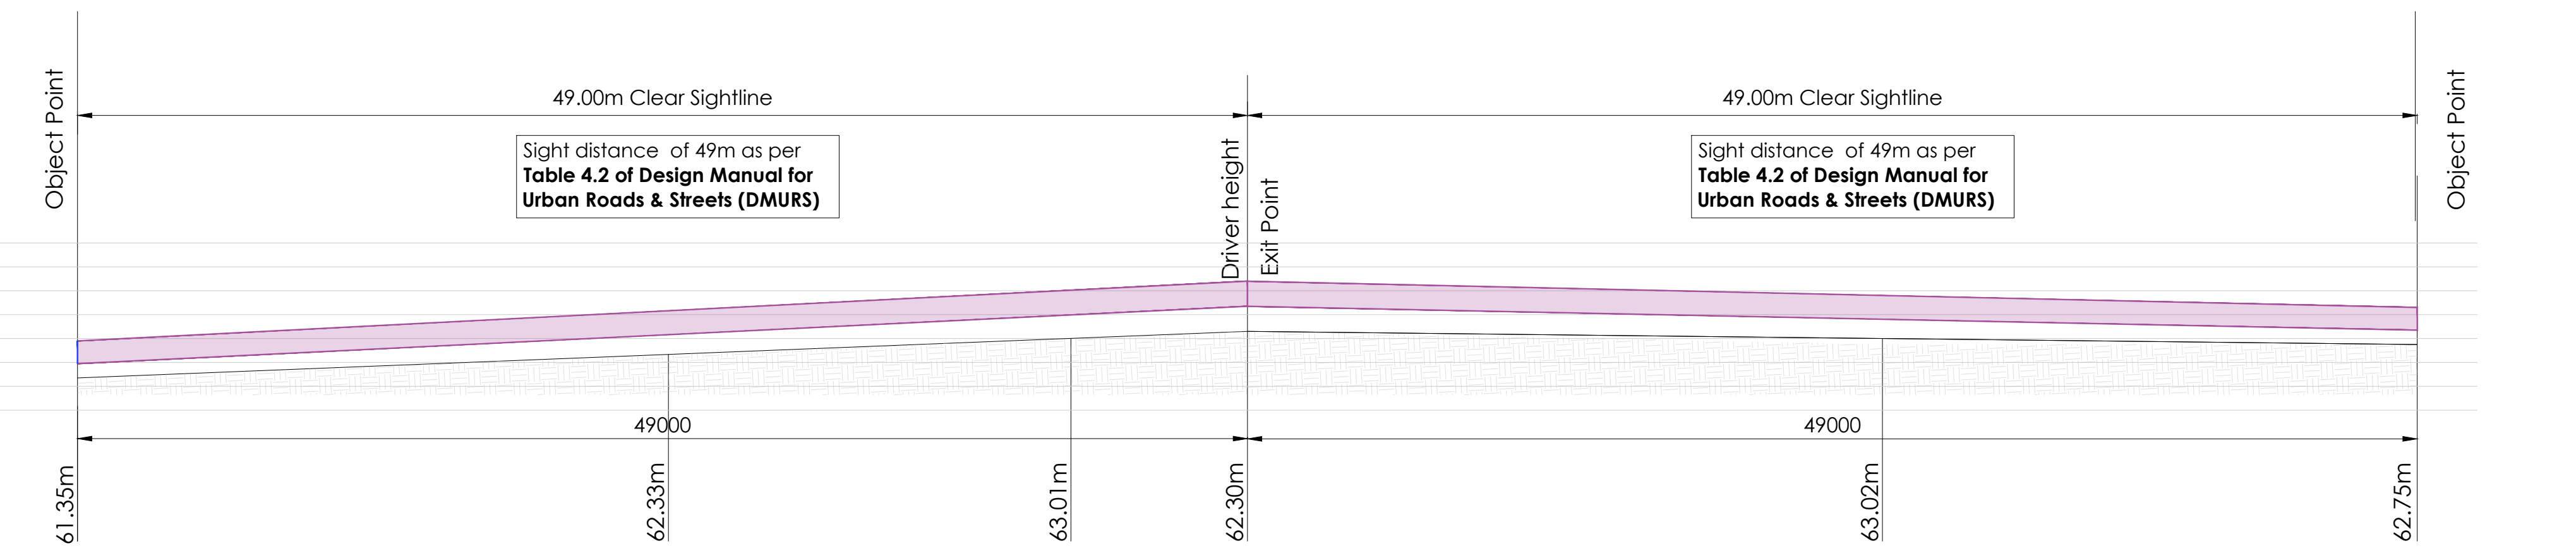

Sightline Elevation - Entrance B

Scale 1:200