

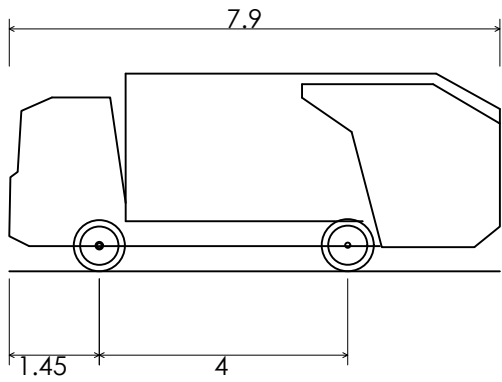


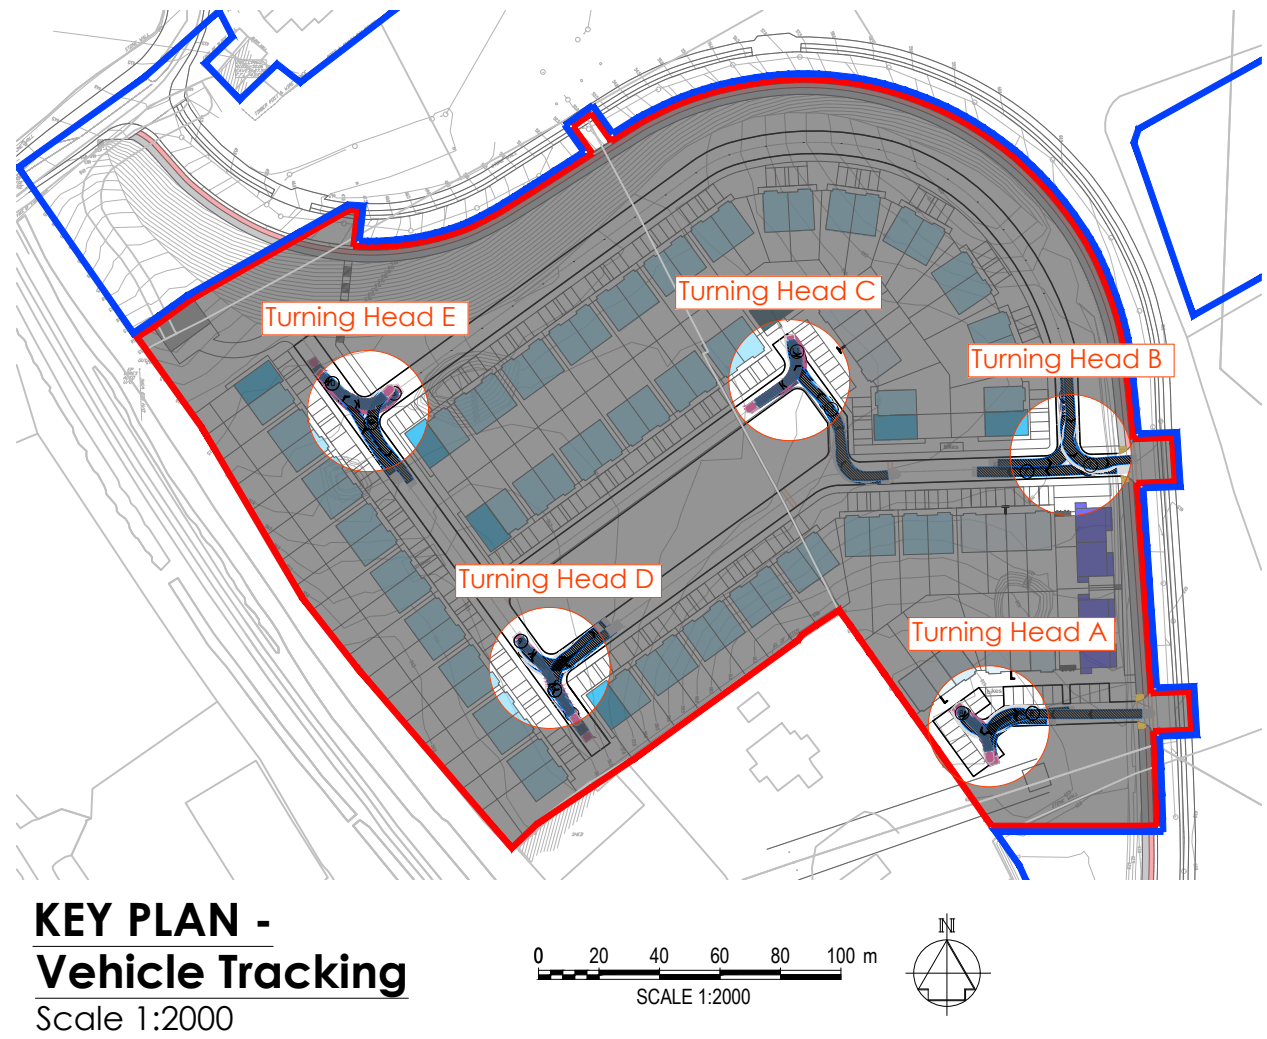







DB32 Refuse Vehicle
Overall Length 7.900m
Overall Width 2.400m
Overall Body Height 3.183m
Min Body Ground Clearance 0.388m
Max Track Width 2.400m
Lock to lock time 6.00s
Kerb to Kerb Turning Radius 9.625m

Refuse Vehicle Details

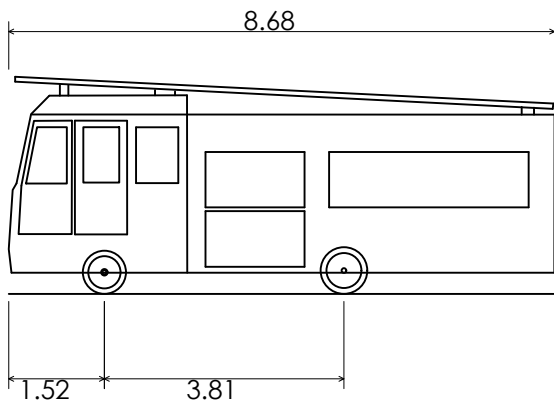

DB32 Fire Appliance
Overall Length 8.680m
Overall Width 2.180m
Overall Body Height 3.452m
Min Body Ground Clearance 0.337m
Max Track Width 2.121m
Lock to lock time 6.00s
Kerb to Kerb Turning Radius 7.910m

Fire Appliance Vehicle Details

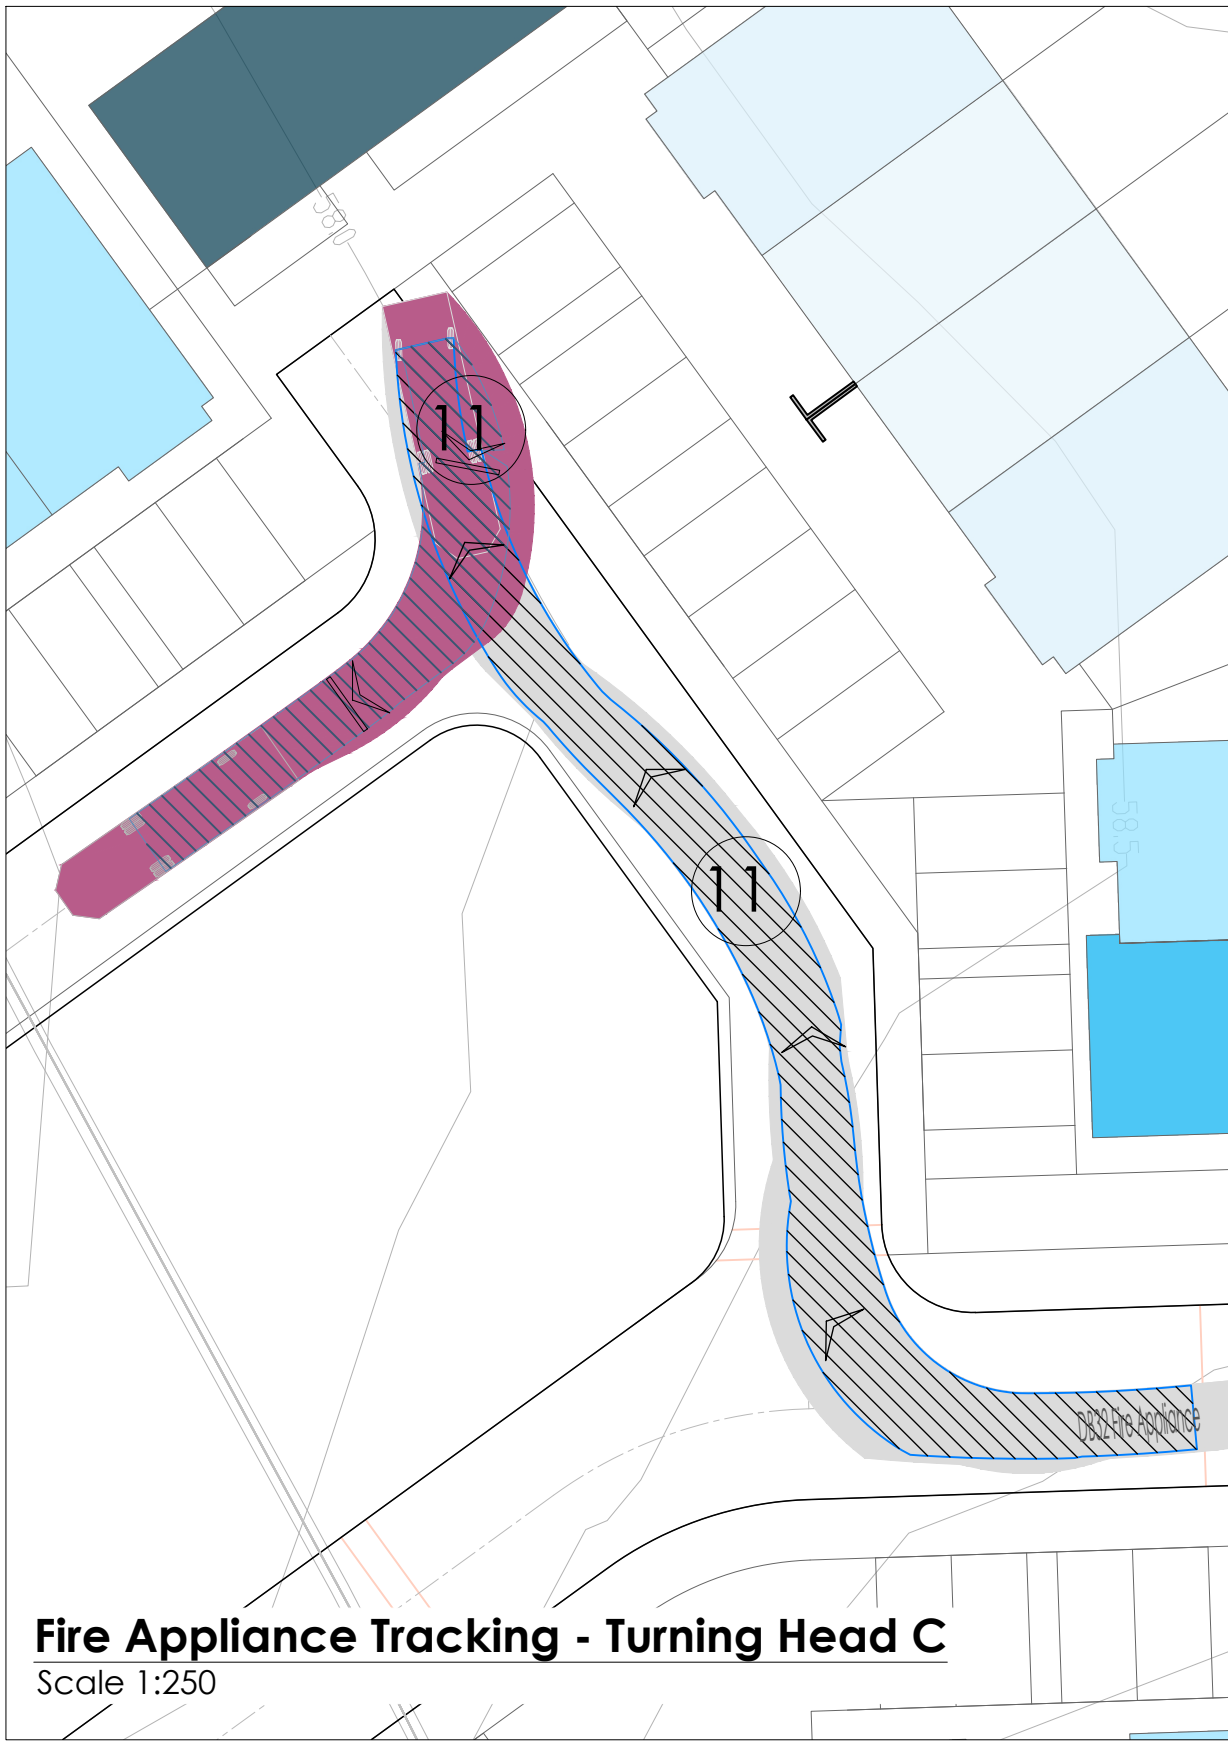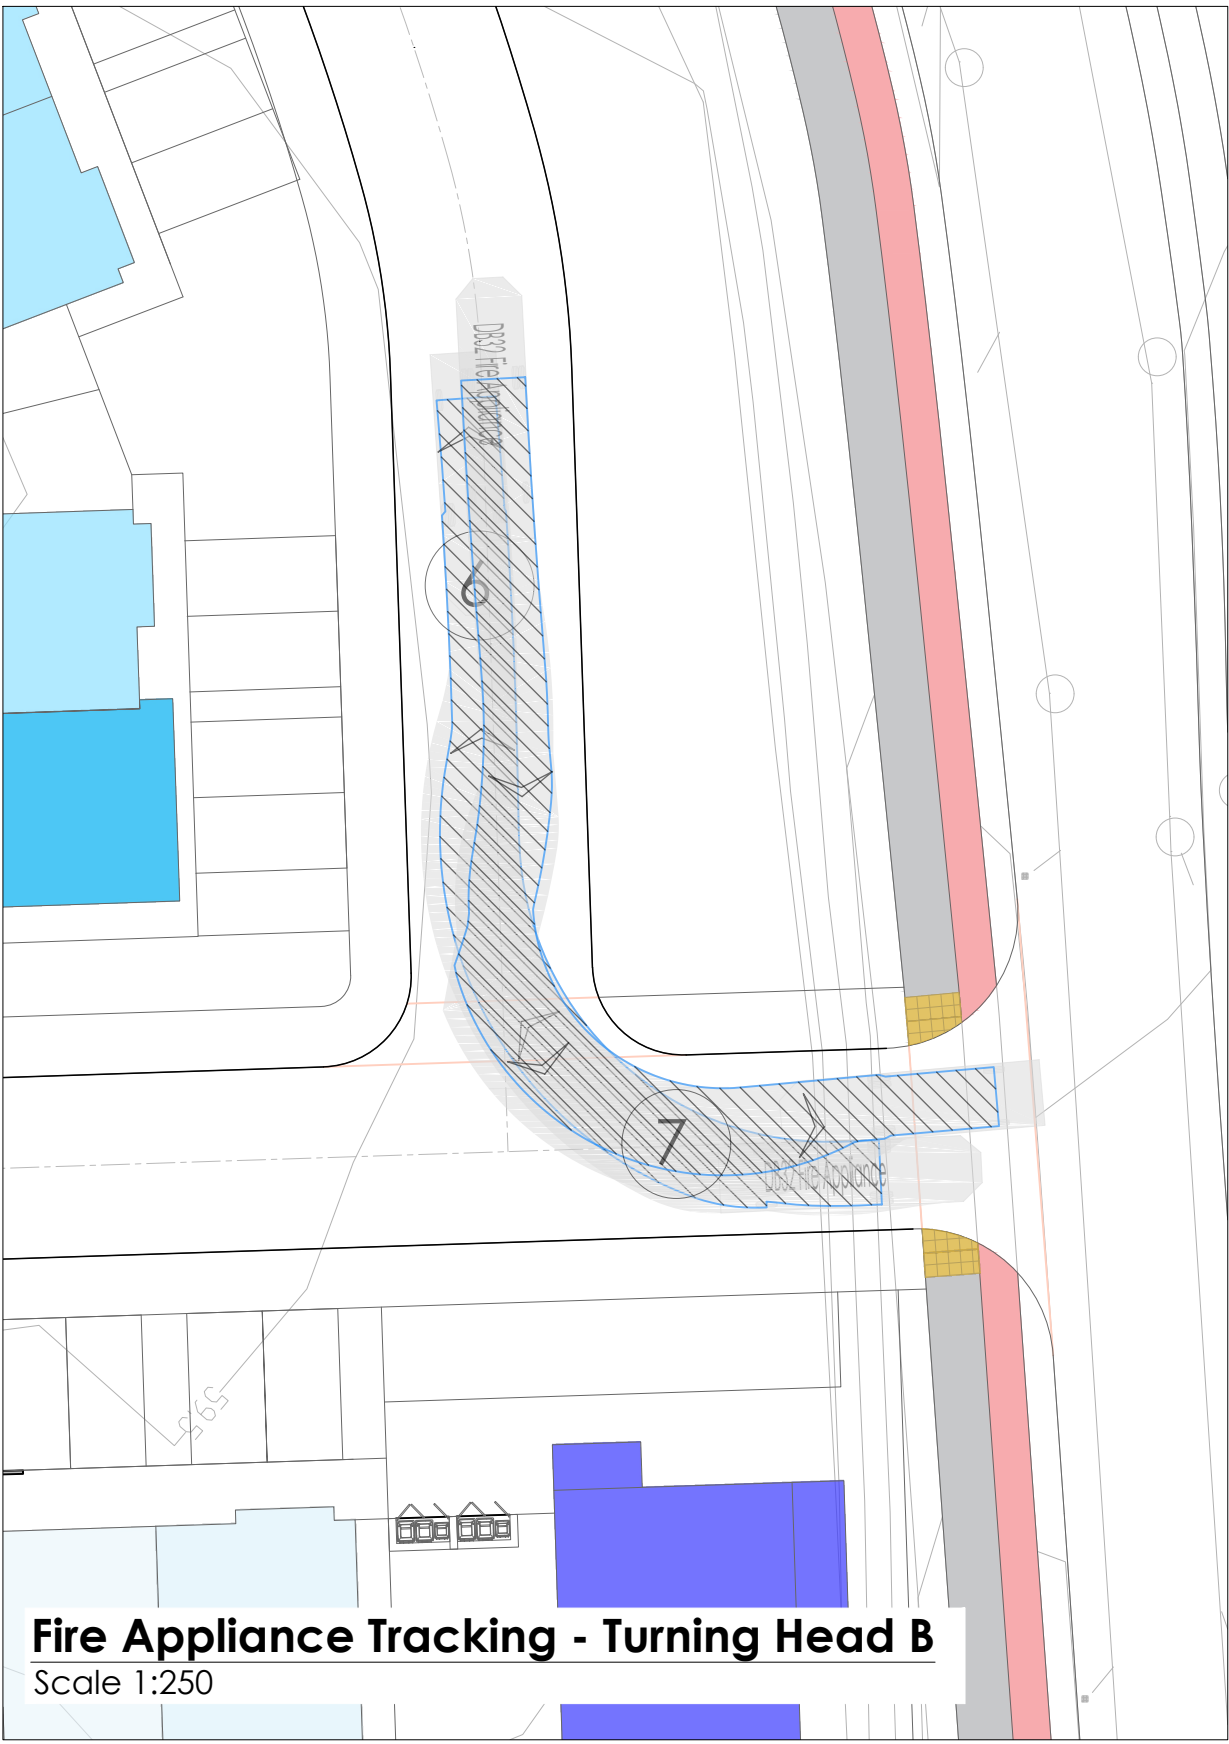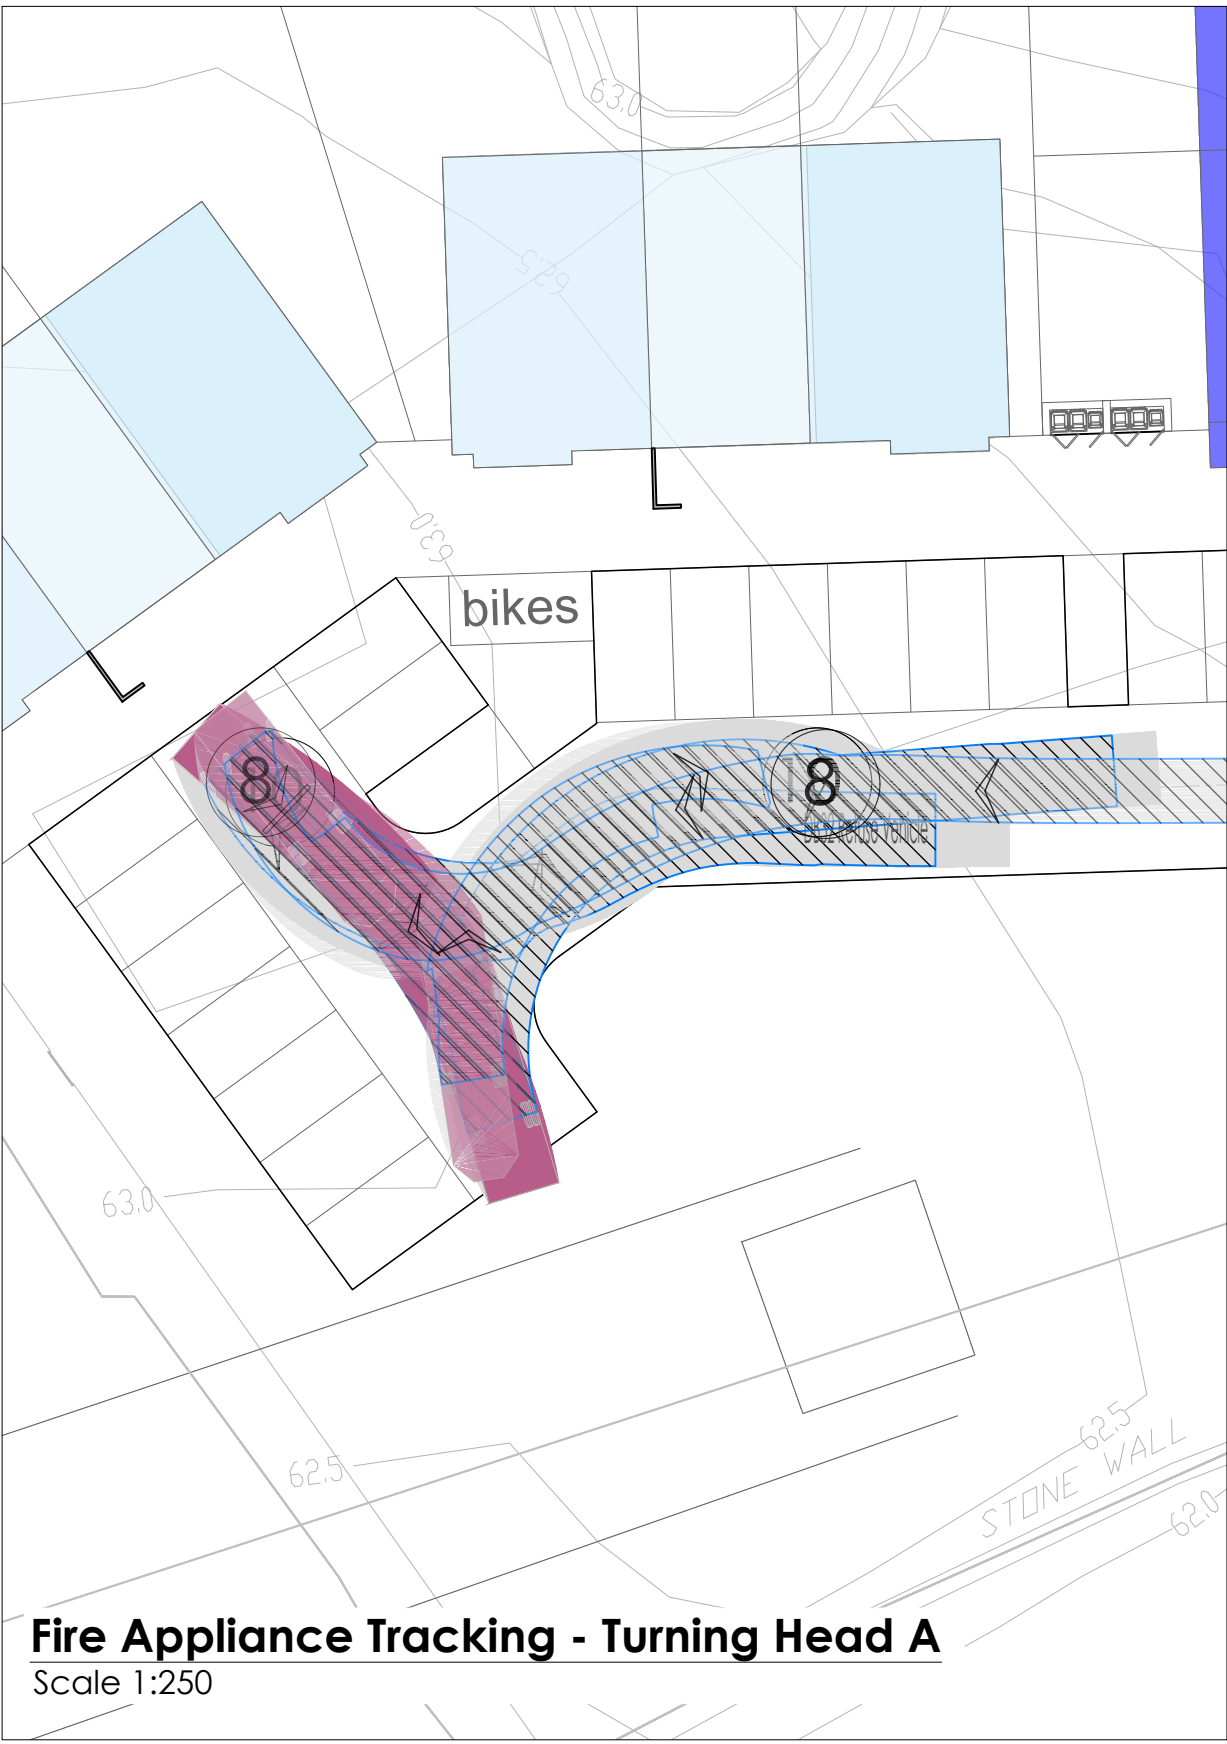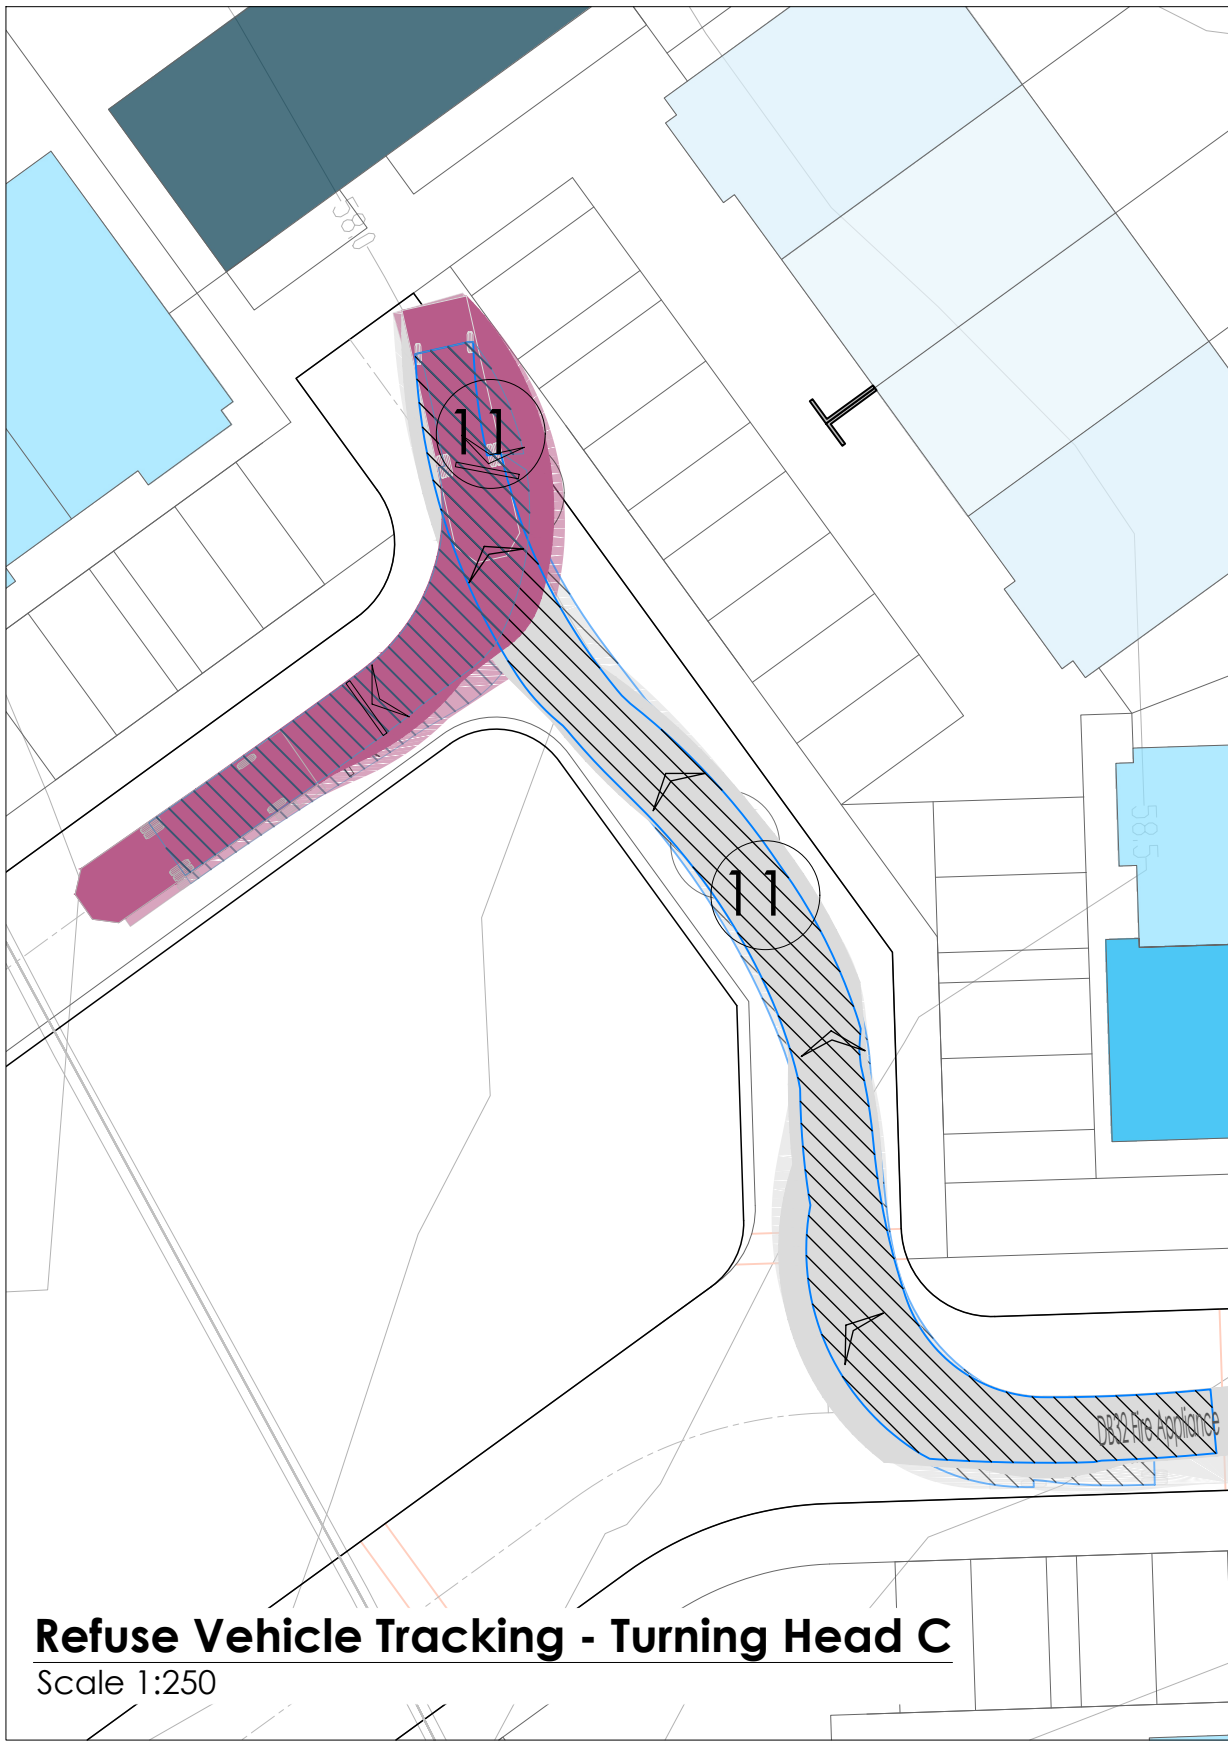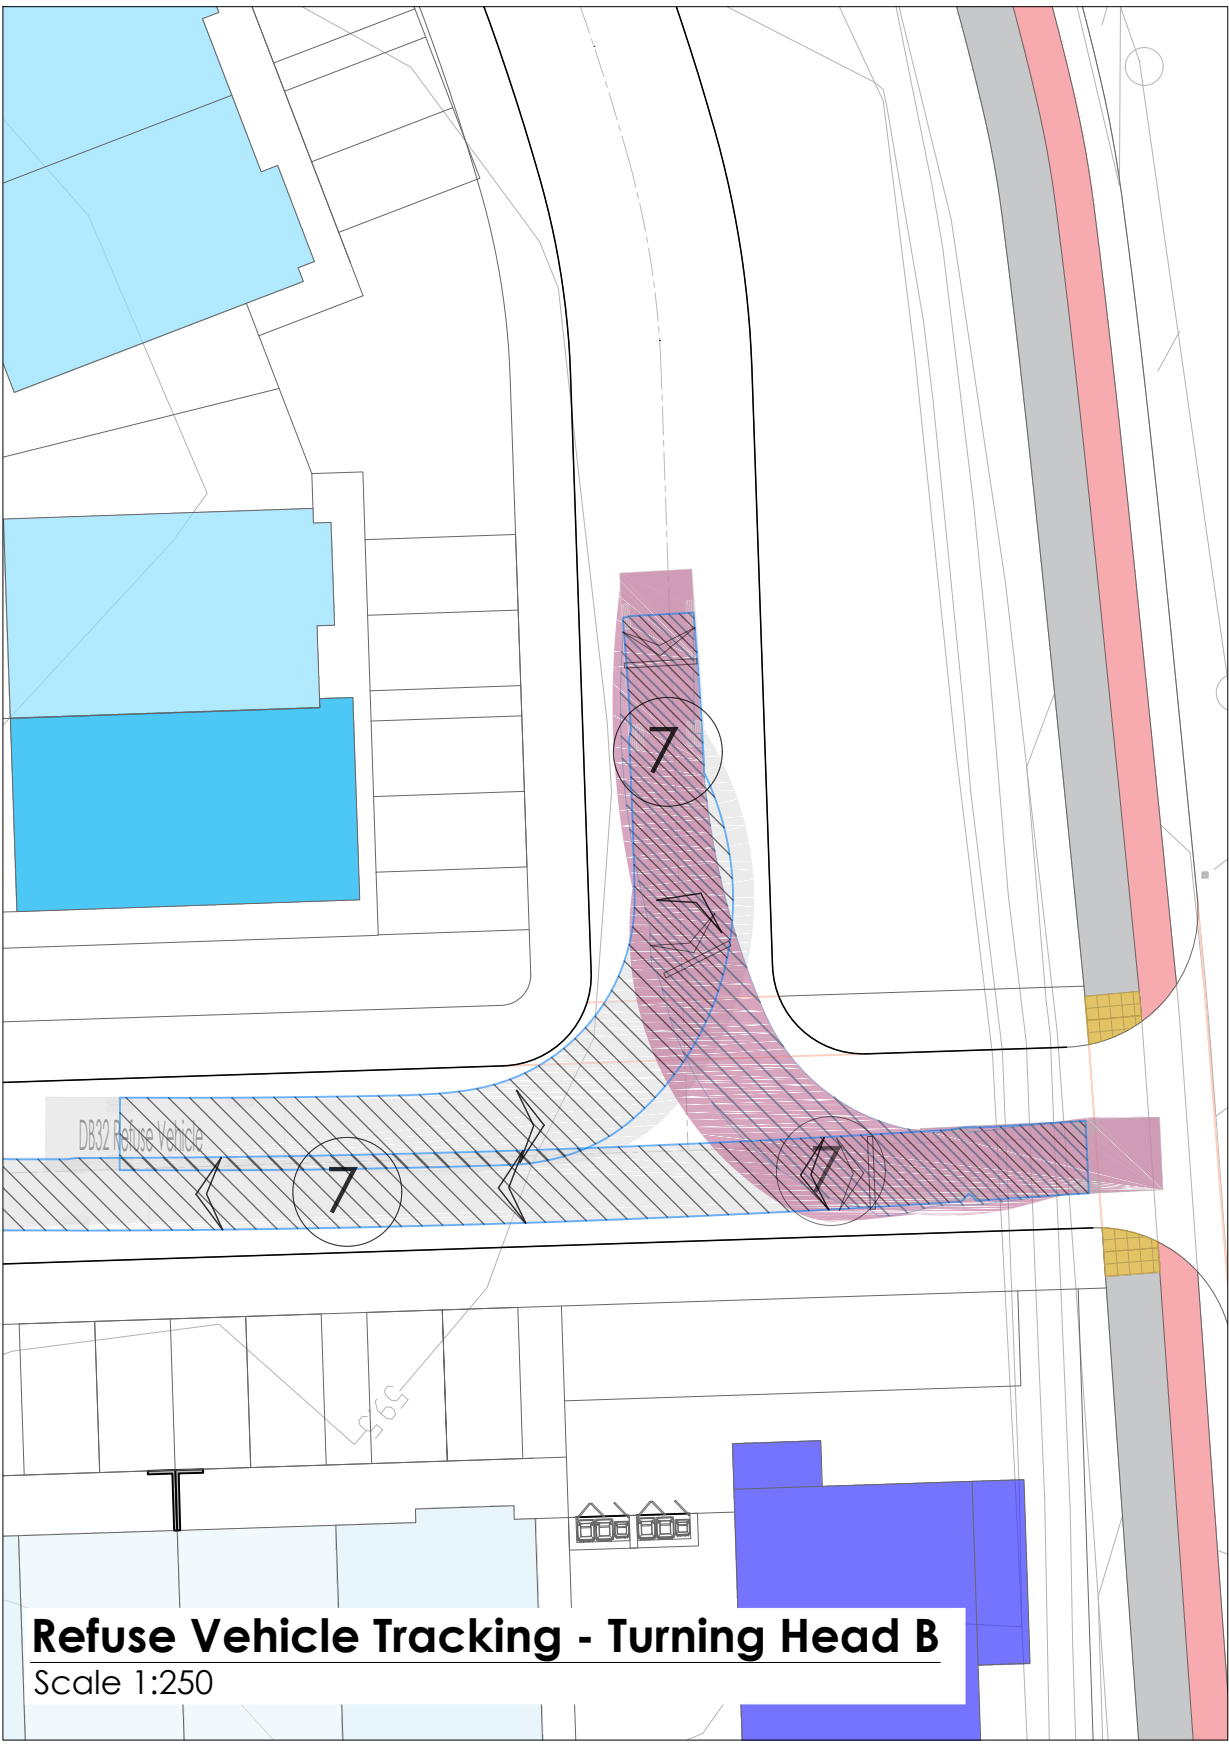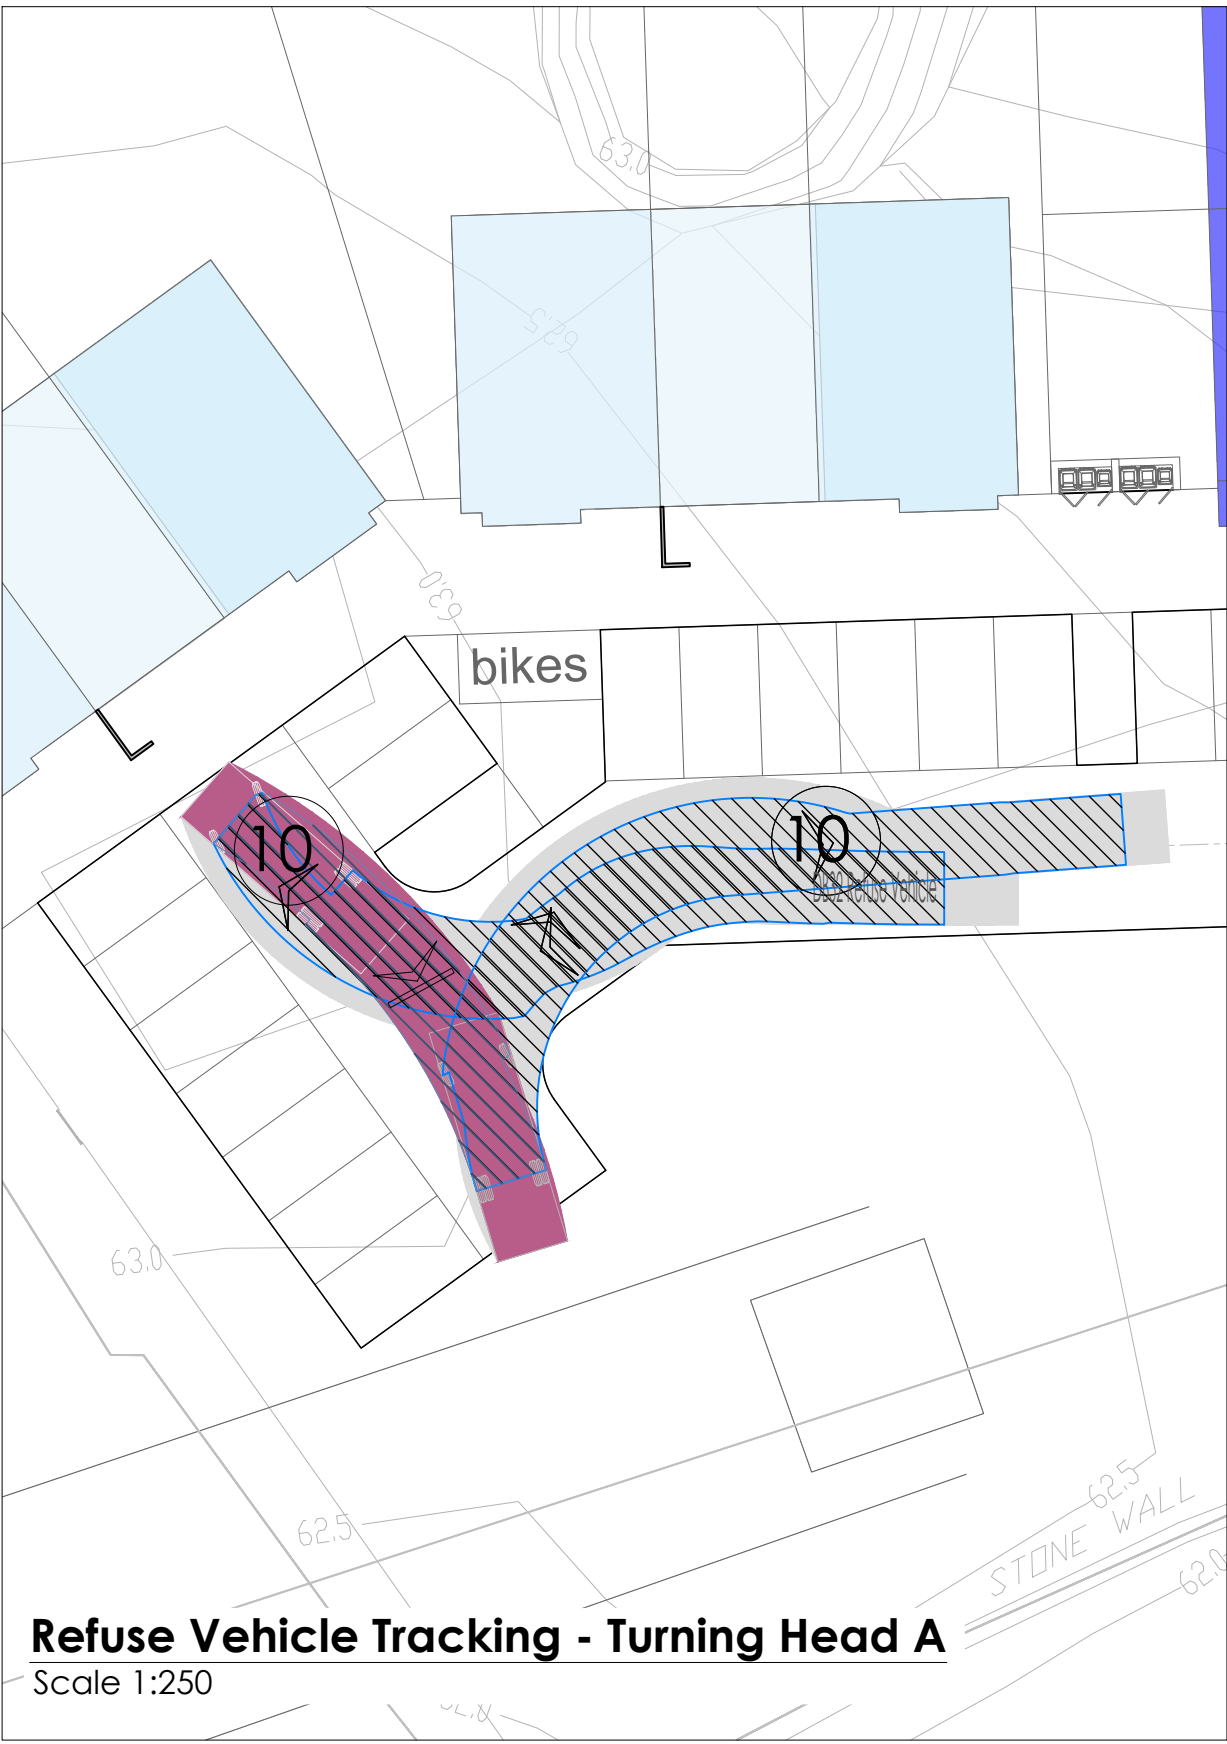

C	K.M.	L.O.T.	L.O.T.	25.07'24	Issued for Planning	
REV.	DRAWN	CHKD	APPRVD	DATE	DETAILS	

CLIENT	
PROJECT	Residential Development at Kilnap, Old Whitechurch road

DRAWING TITLE	Vehicle Tracking - Refuse Truck & Fire Tender (01 of 02)
---------------	--

SHEET	A1	SCALE	1:500	PROJECT NO.	6254	DRAWING NO.	0014	STATUS/ISSUE	C
-------	----	-------	-------	-------------	------	-------------	------	--------------	---