

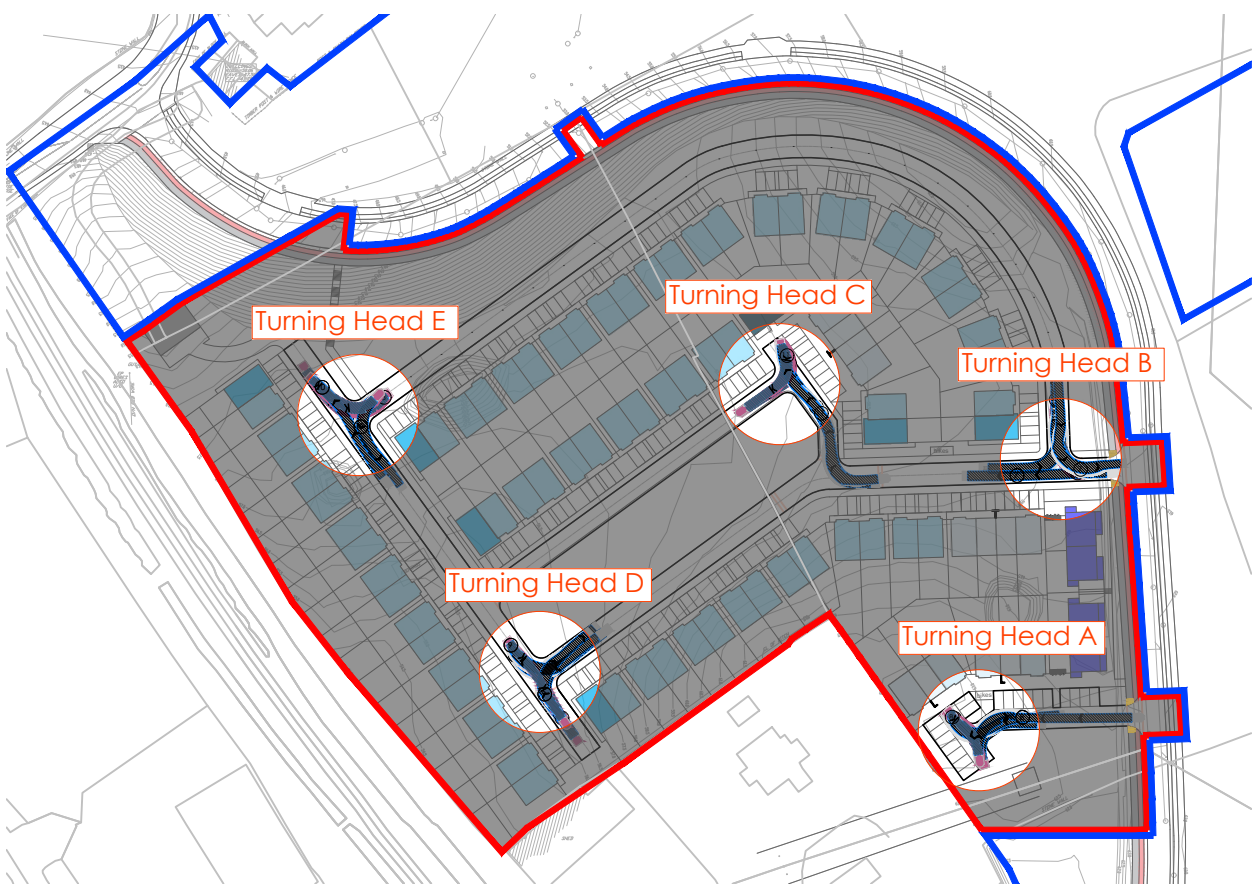


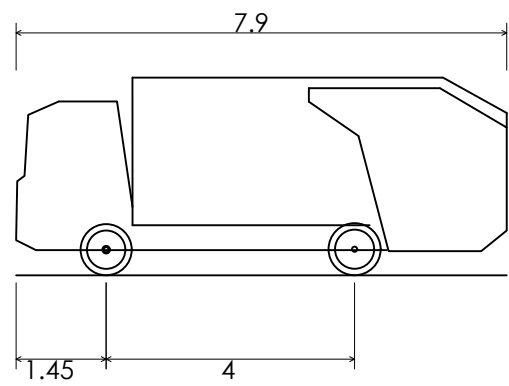


**KEY PLAN -
Vehicle Tracking**
Scale 1:2000

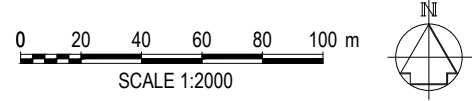

DB32 Refuse Vehicle
Overall Length
Overall Width
Overall Body Height
Min Body Ground Clearance
Max Track Width
Lock to lock time
Kerb to Kerb Turning Radius

7.900m
2.400m
3.183m
0.388m
2.400m
6.00s
9.625m


Refuse Vehicle Details

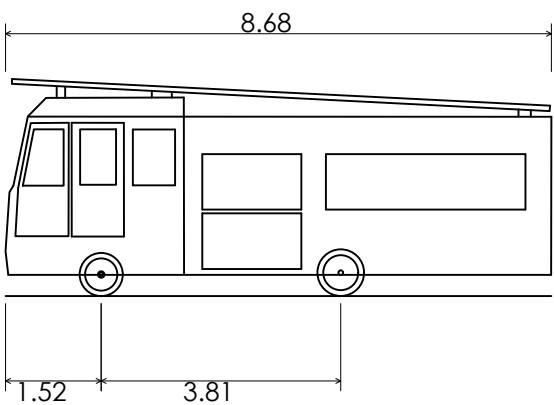


DB32 Fire Appliance
Overall Length
Overall Width
Overall Body Height
Min Body Ground Clearance
Max Track Width
Lock to lock time
Kerb to Kerb Turning Radius

8.680m
2.180m
3.452m
0.337m
2.121m
6.00s
7.910m


Fire Appliance Vehicle Details

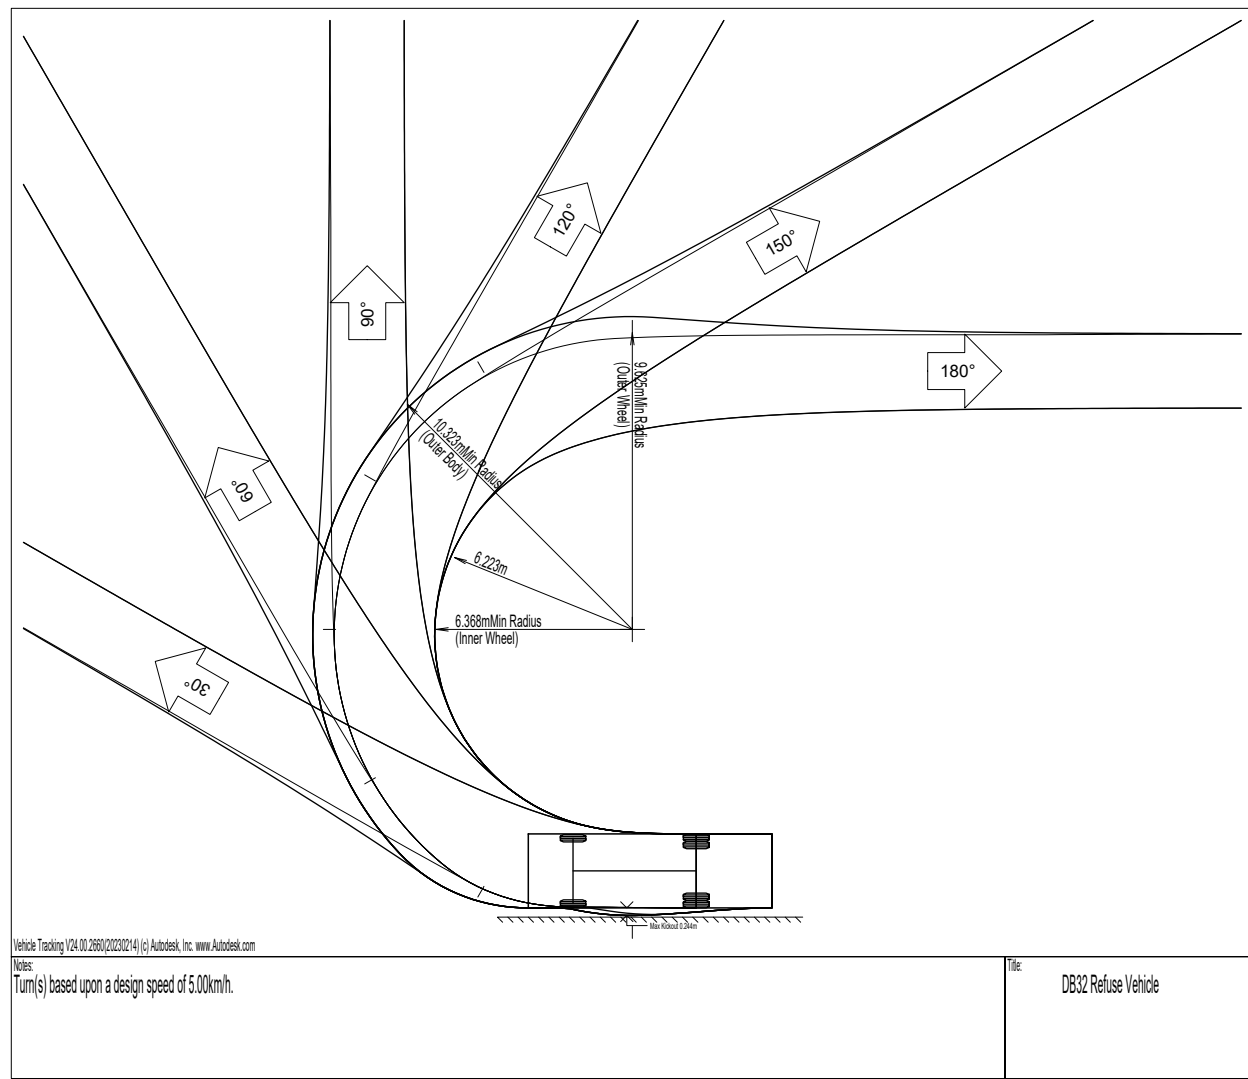

Refuse Vehicle Movement Design

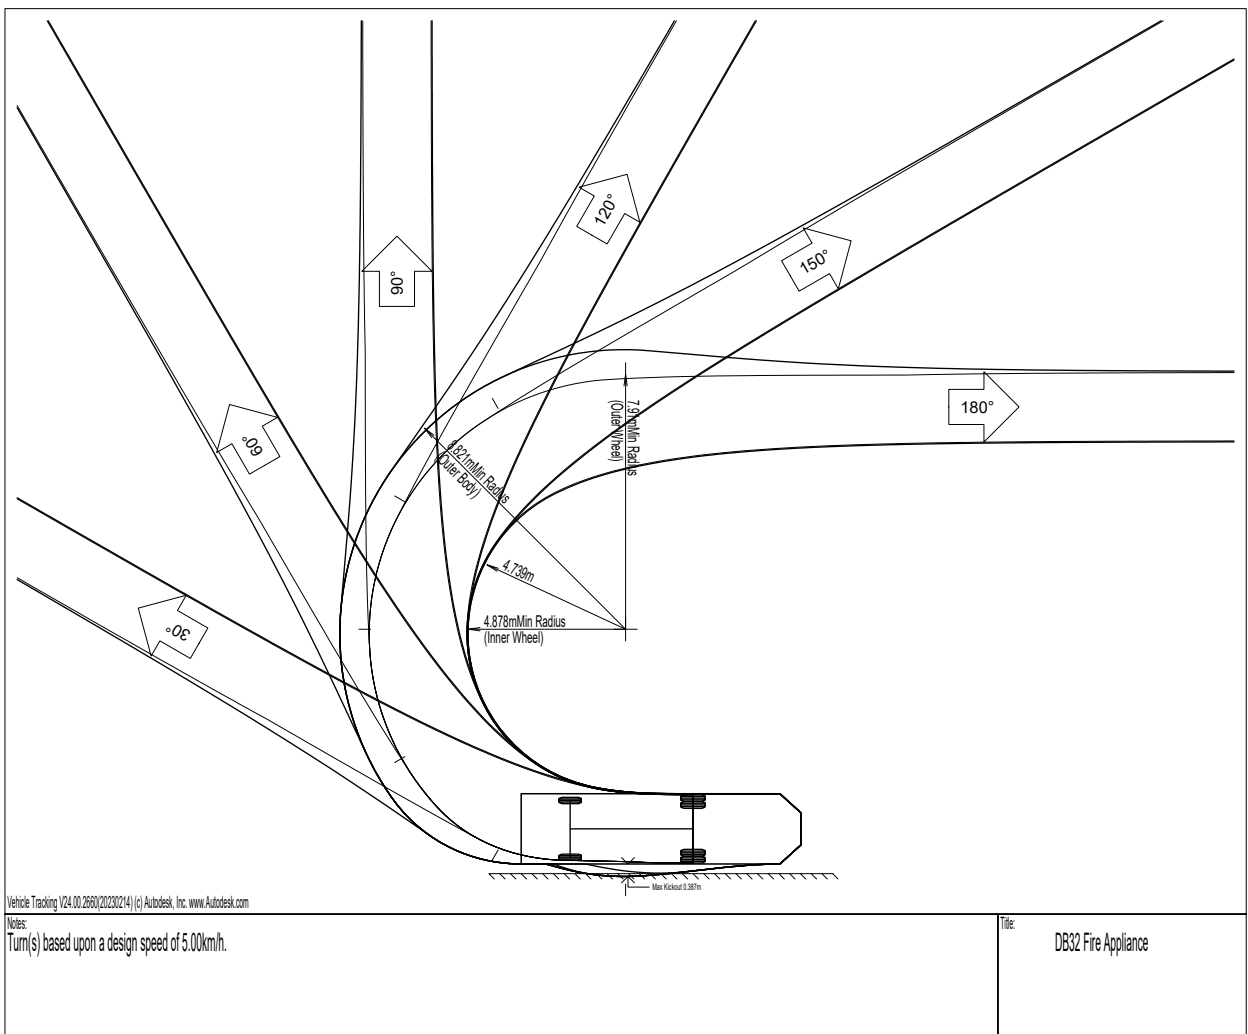


Fire Appliance Movement Design

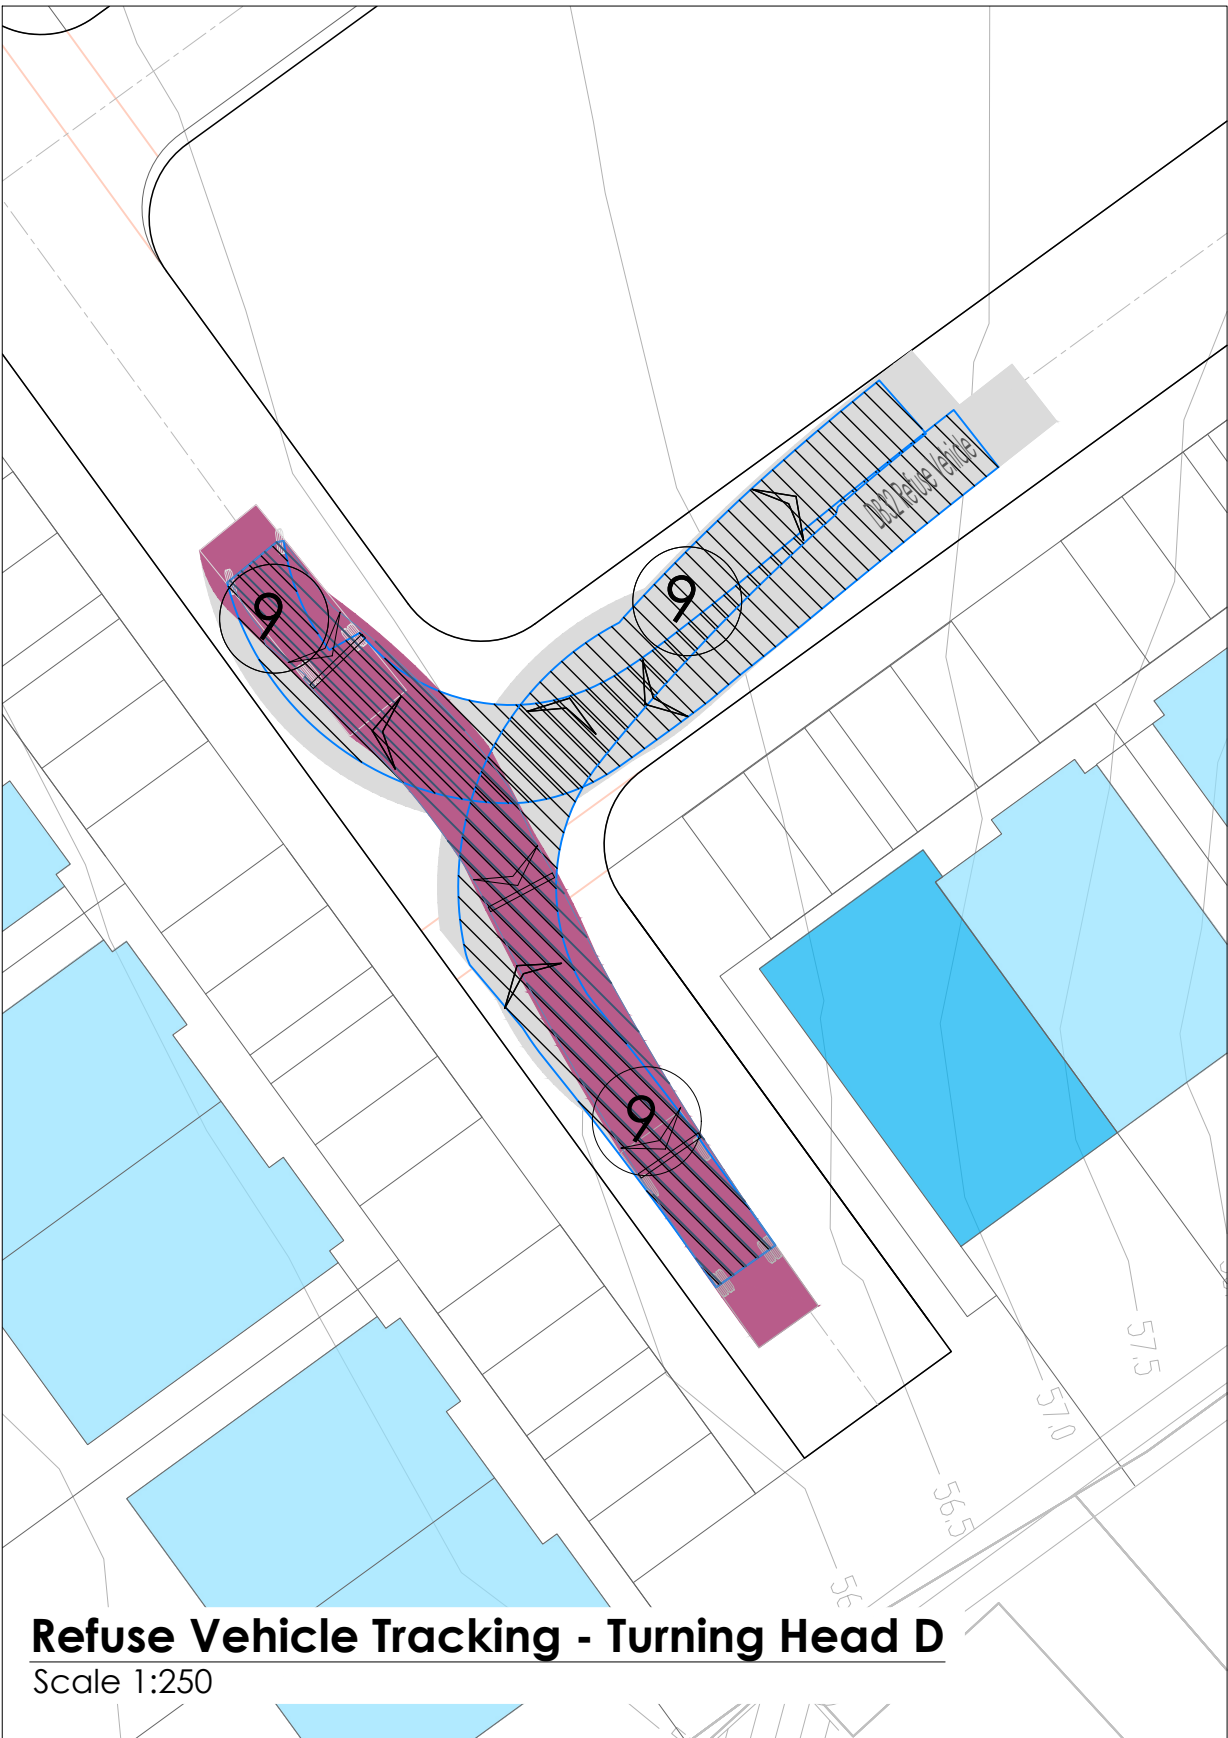


Refuse Vehicle Tracking - Turning Head D

Scale 1:250

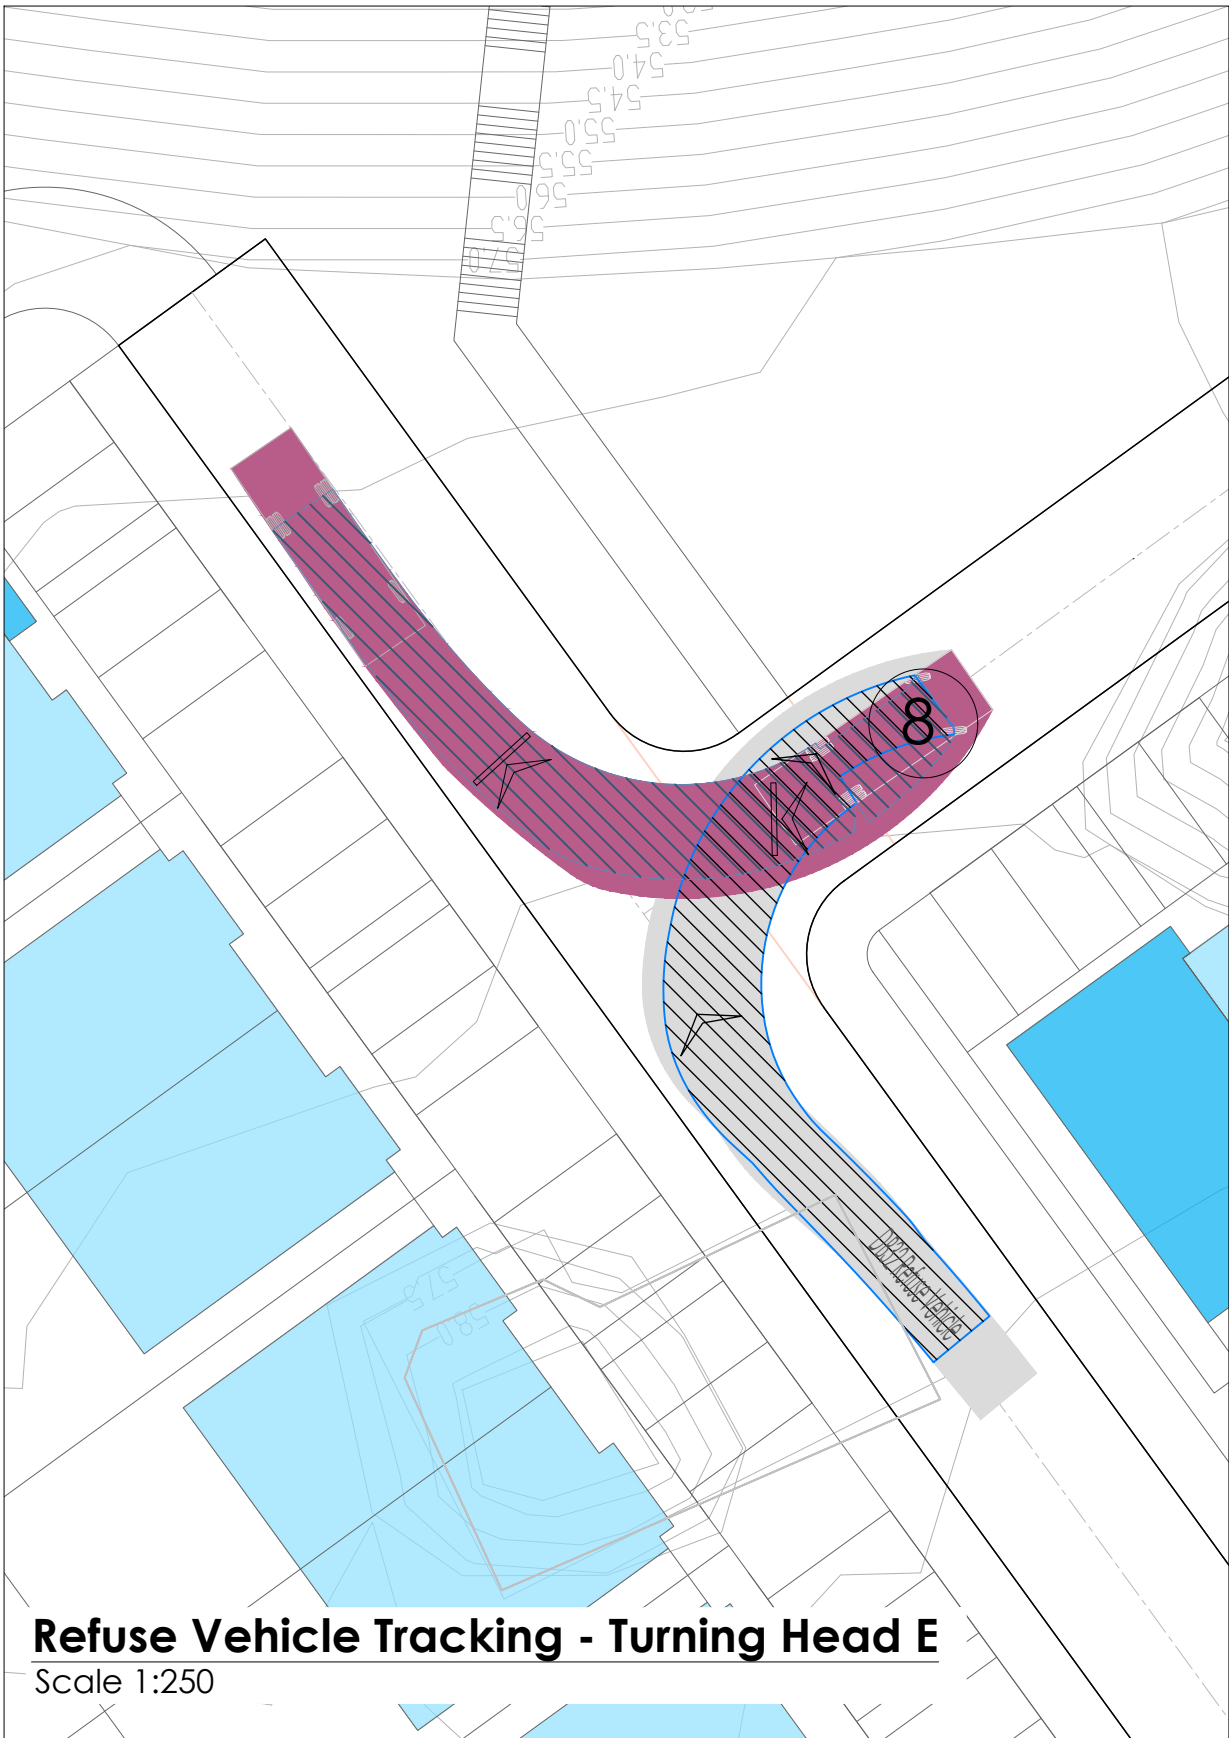


Refuse Vehicle Tracking - Turning Head E

Scale 1:250

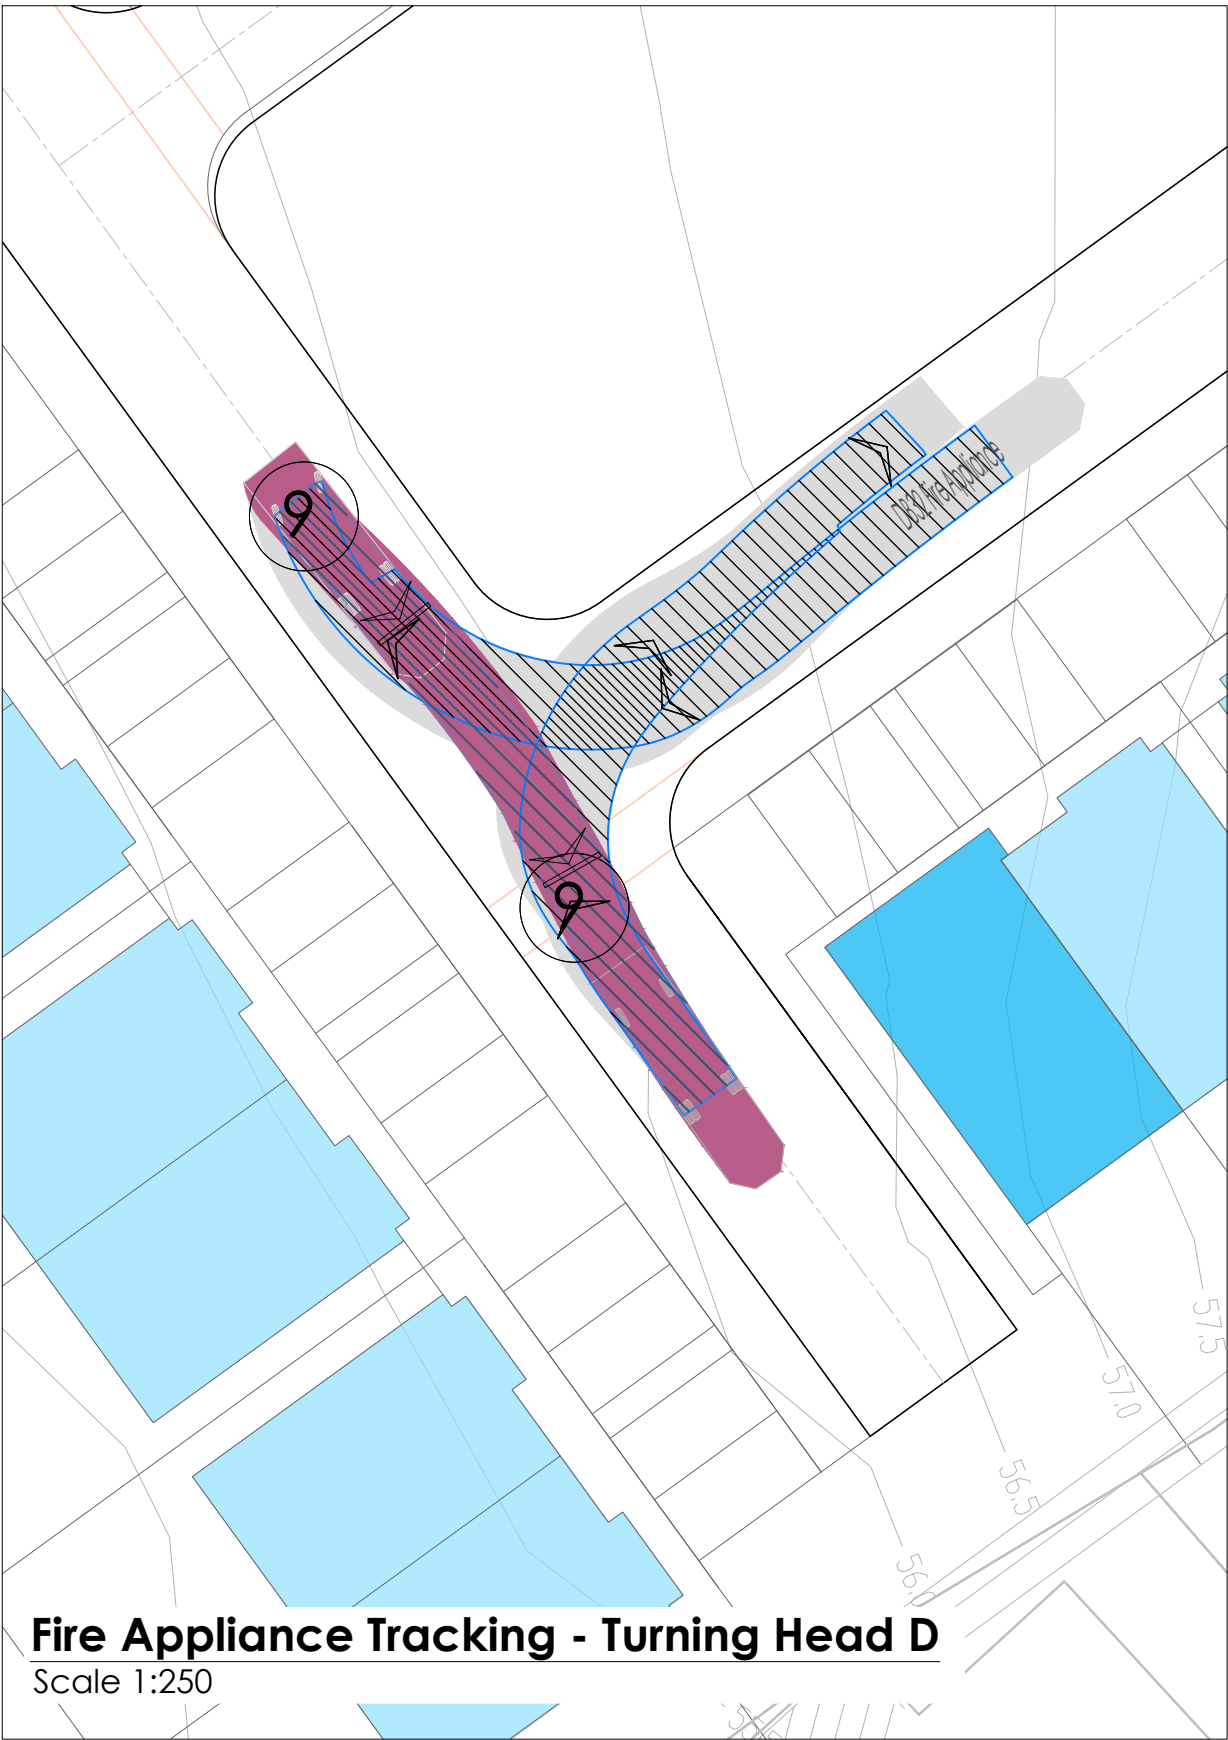

Fire Appliance Tracking - Turning Head D

Scale 1:250

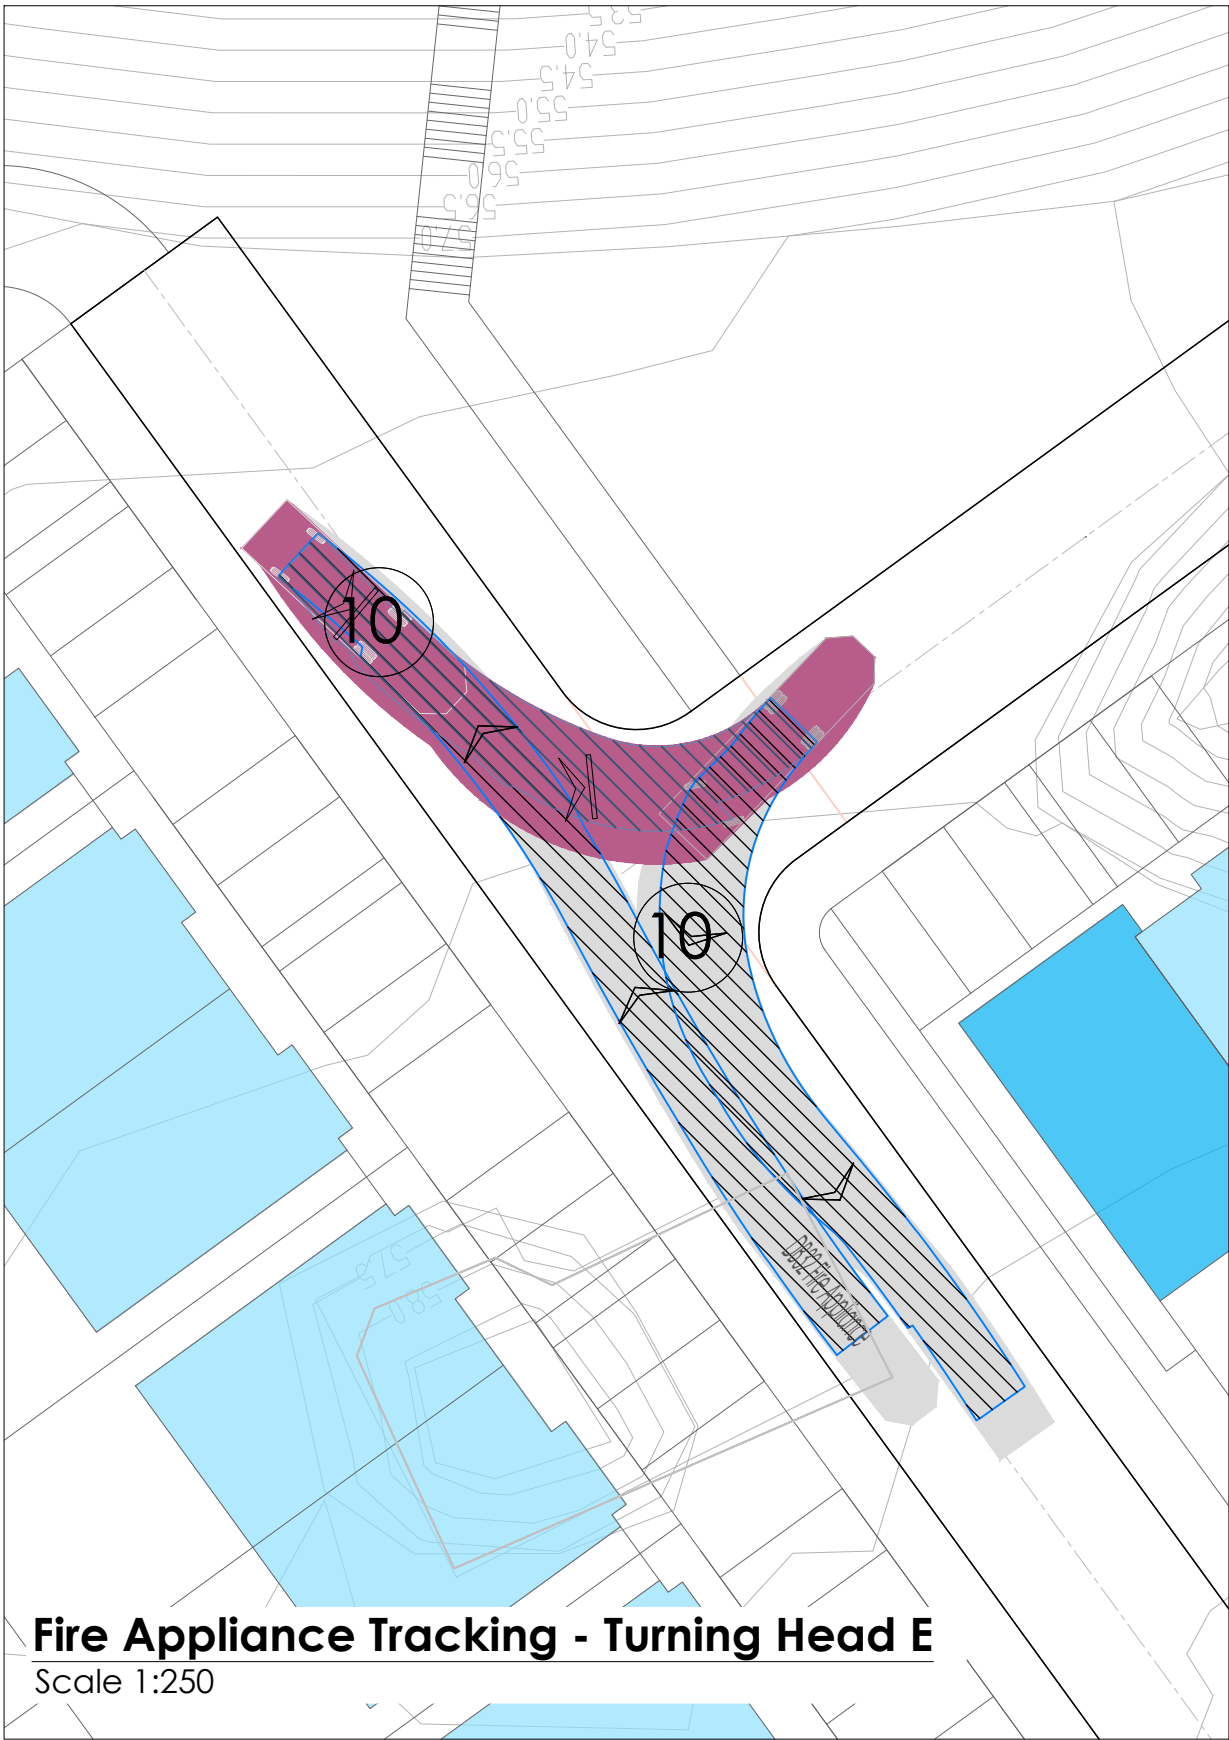

Fire Appliance Tracking - Turning Head E

Scale 1:250

REV.	DRAWN	CHKD	APPRVD	DATE	DETAILS
C	K.M.	L.O.T.	L.O.T.	25.07.24	Issued for Planning

CLIENT
PROJECT
Residential Development at Kilnap, Old Whitechurch road

DRAWING TITLE
Vehicle Tracking - Refuse Truck & Fire Tender (02 of 02)

SHEET	SCALE	PROJECT NO.	DRAWING NO.	STATUS/ISSUE
A1	1:500	6254	0015	C