



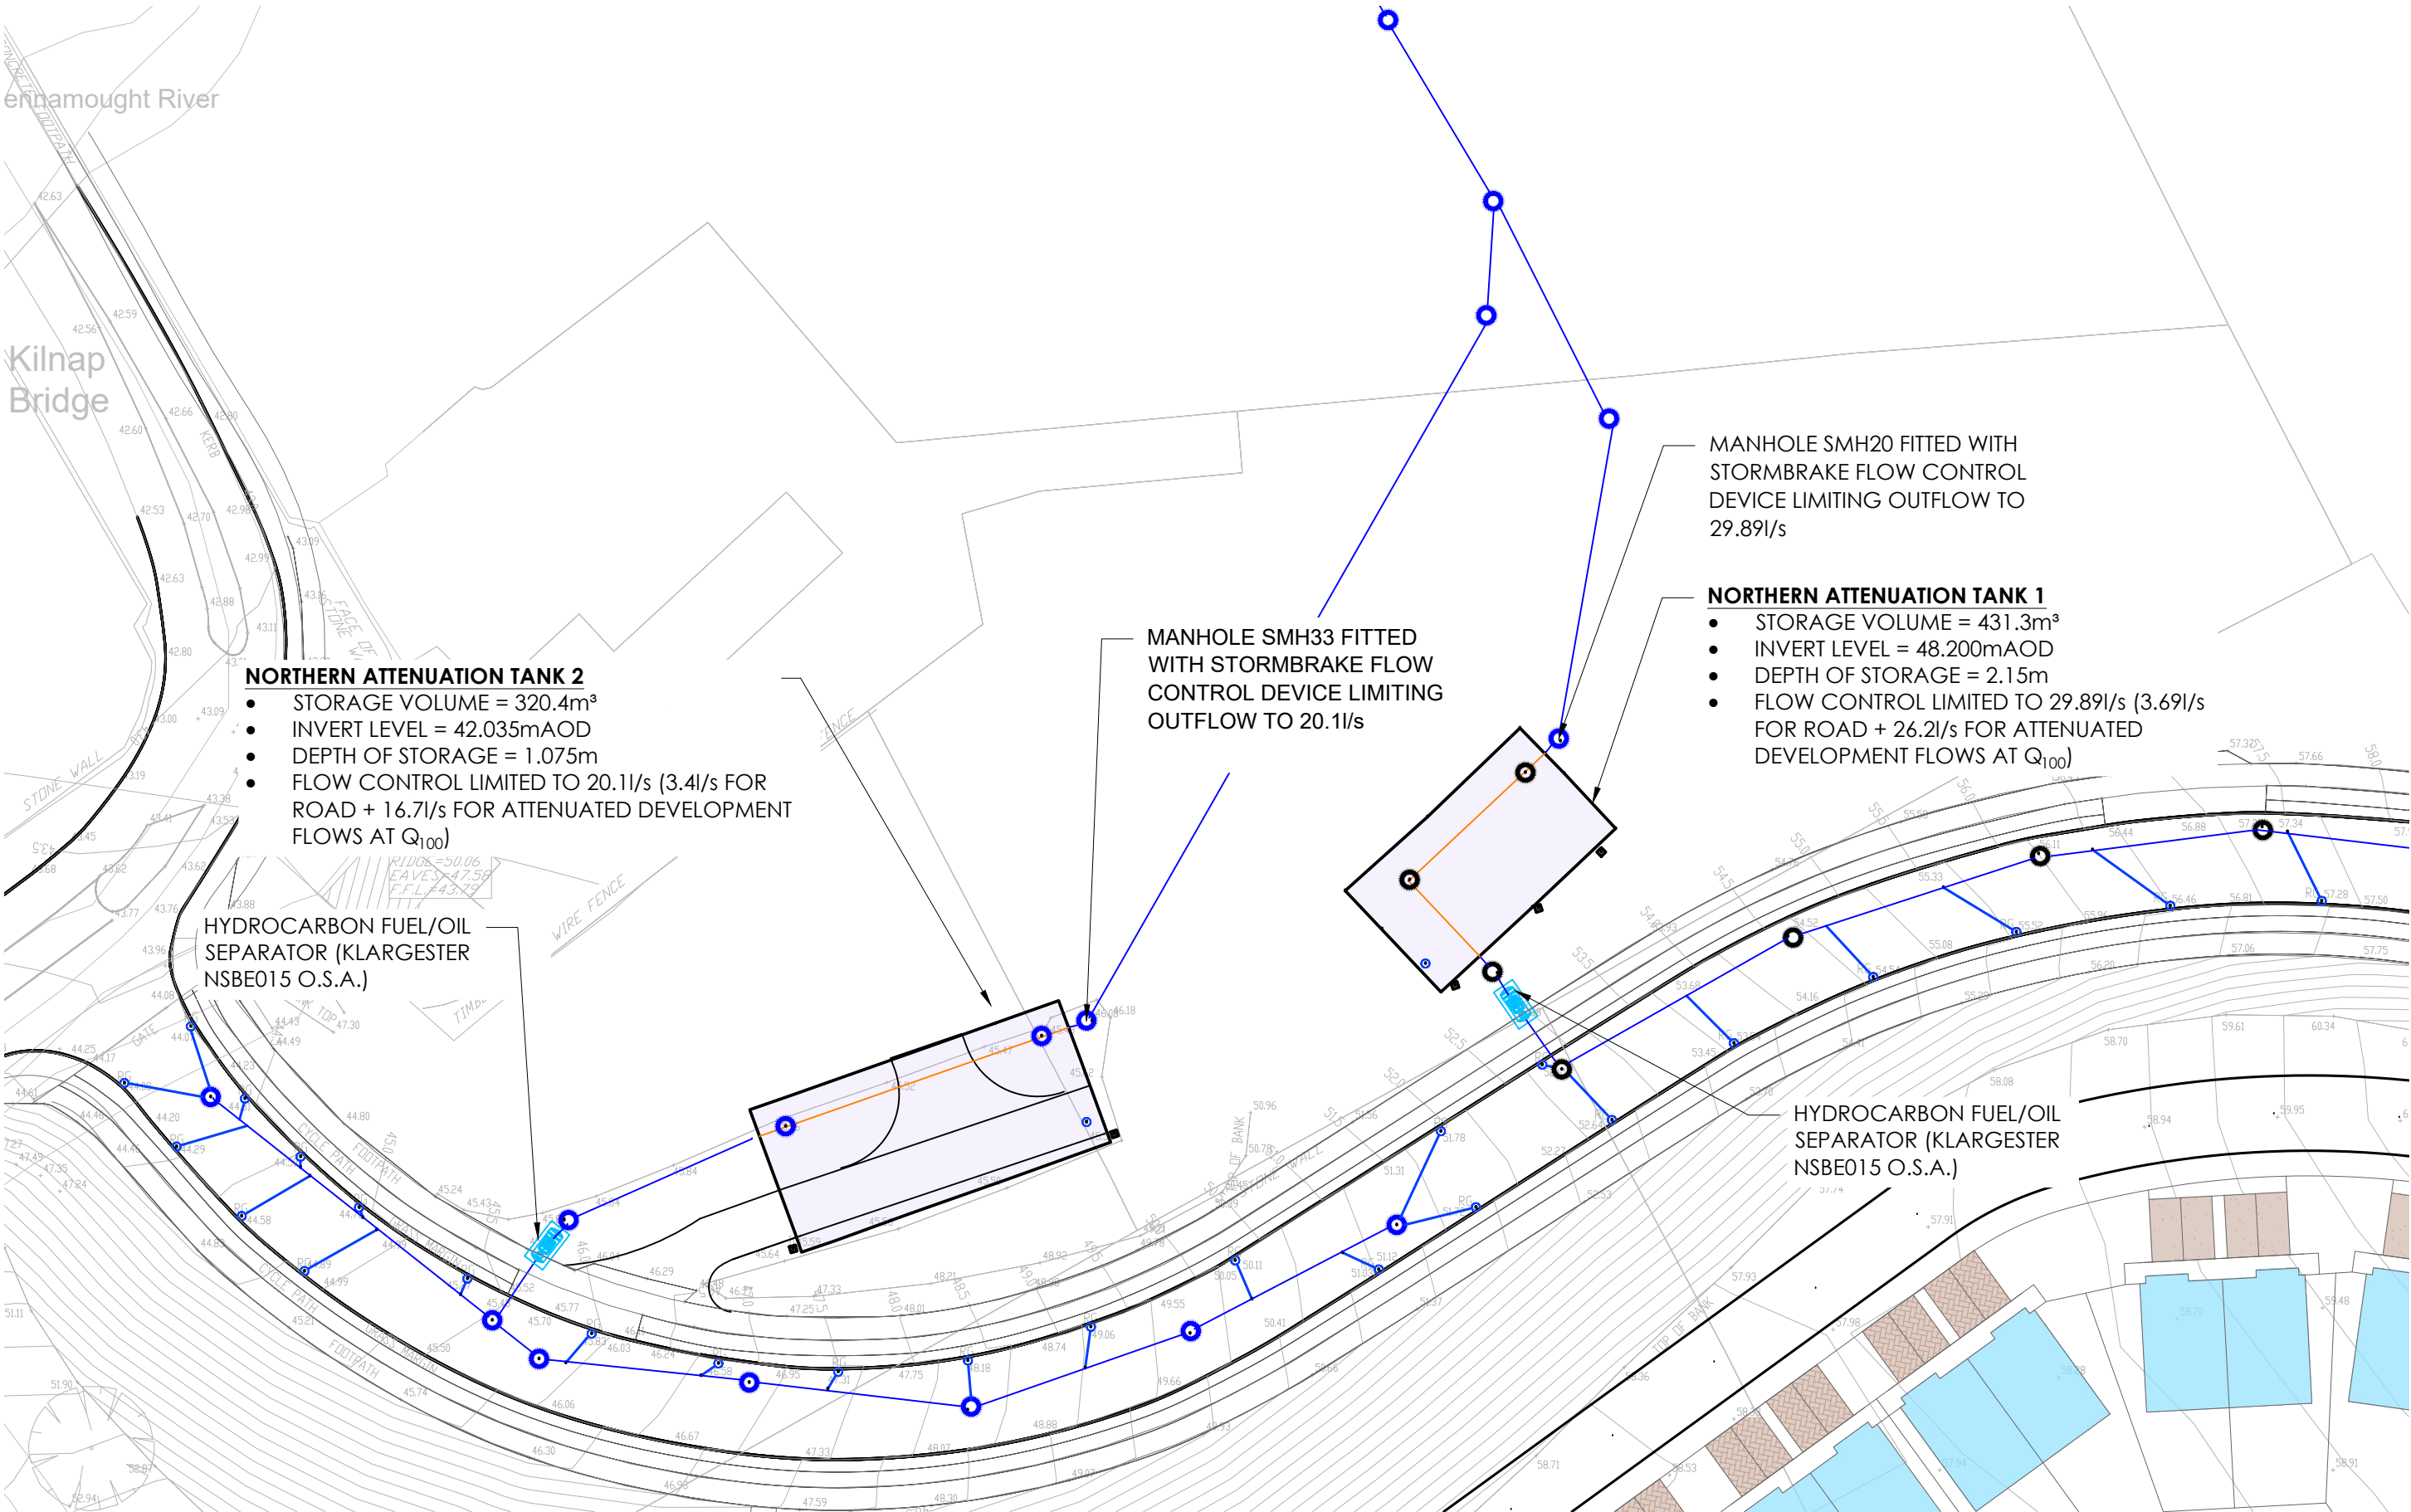

Existing Infrastructure
Scale 1:500

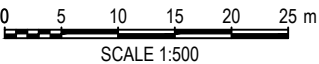

B	K.M.	L.O.T.	L.O.T.	25.07.24	Issued for Planning	
REV.	DRAWN	CHKD	APPRVD	DATE	DETAILS	

CLIENT	
PROJECT	
Residential Development at Kilnap, Old Whitechurch road	

DRAWING TITLE
Existing Cork City Council Infrastructure

SHEET	SCALE	PROJECT NO.	DRAWING NO.	STATUS/ISSUE
A3	1/500	6254	0022	B