

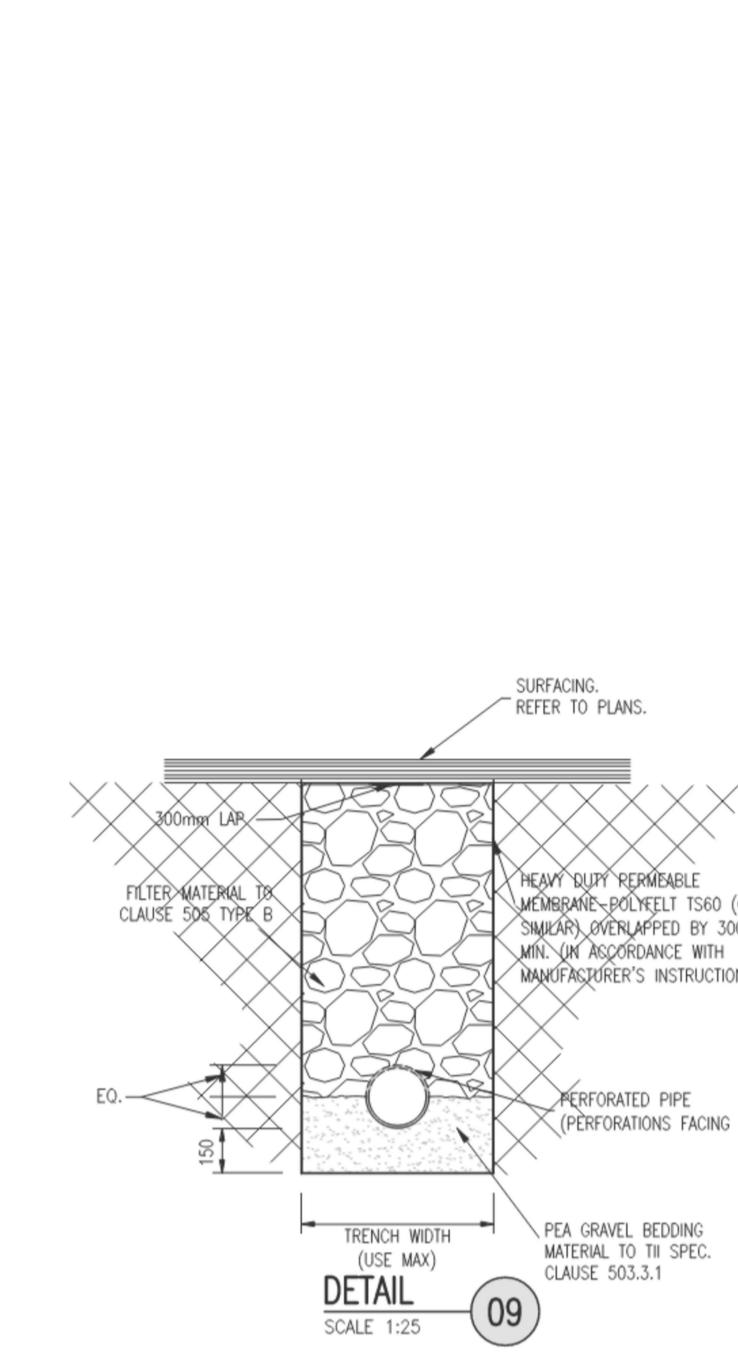


(TYPICAL) DWELLING SECTION INCLUDING PERMEABLE PAVING
SCALE 1:50

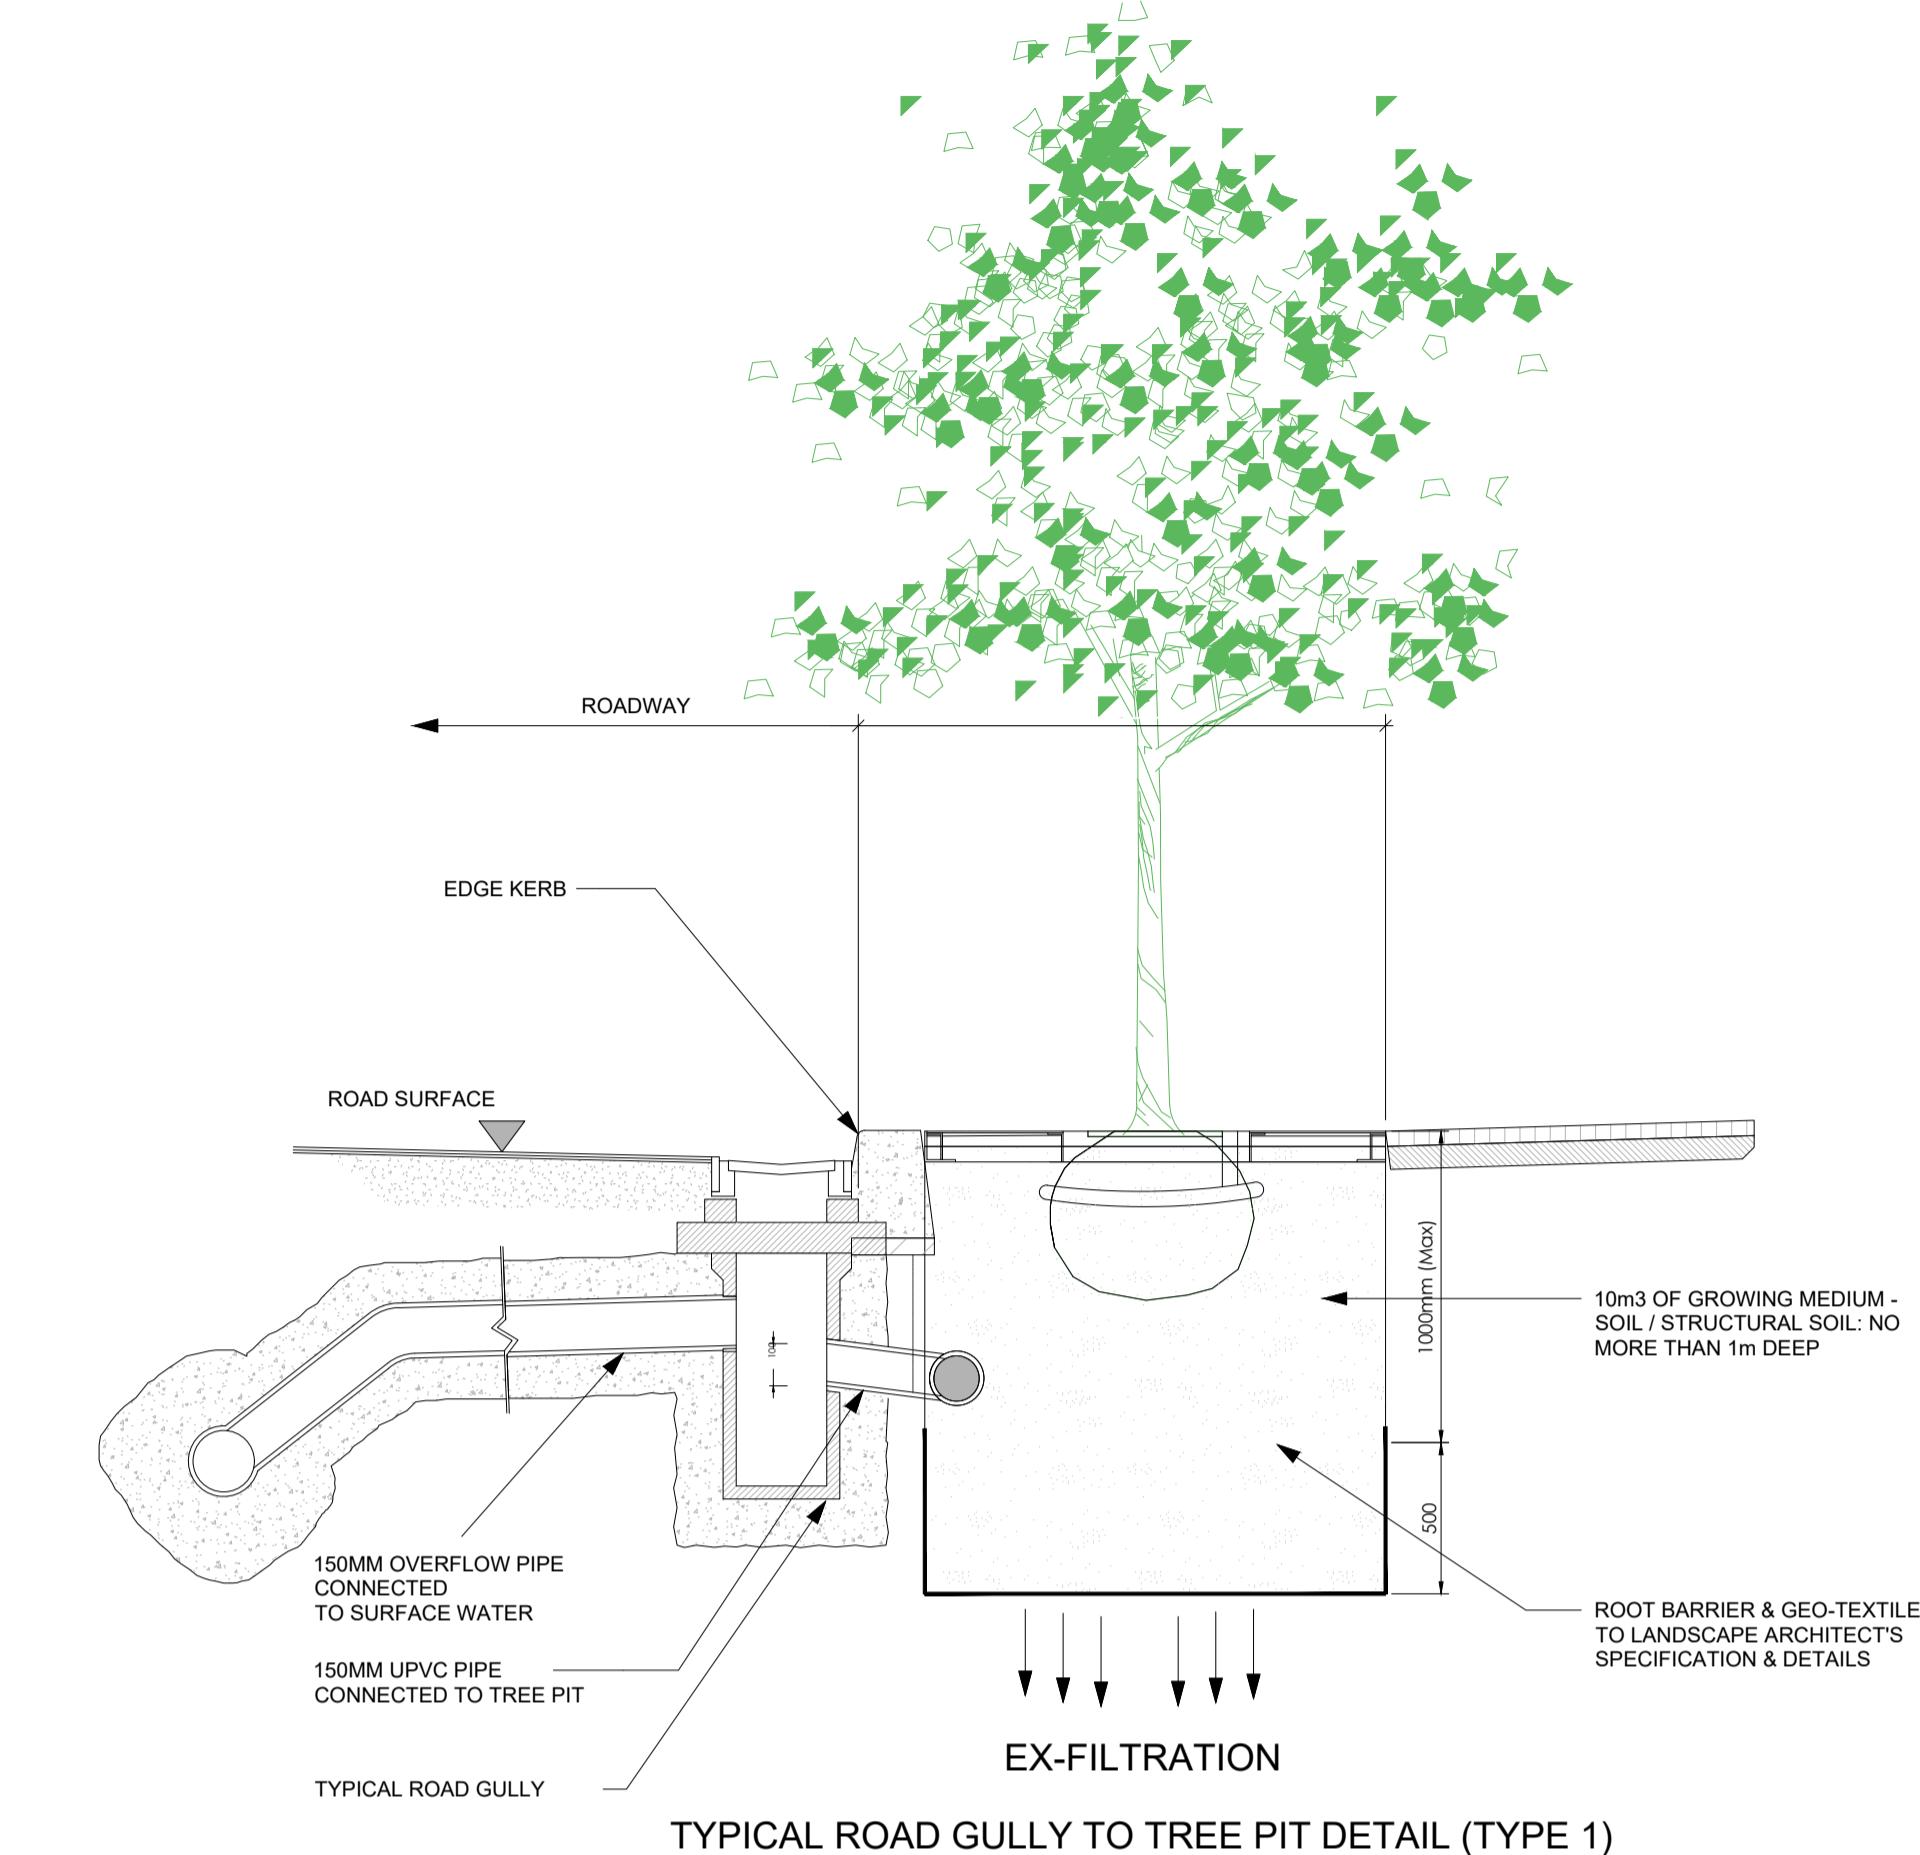

(TYPICAL) Filter Drain Detail
SCALE 1:25

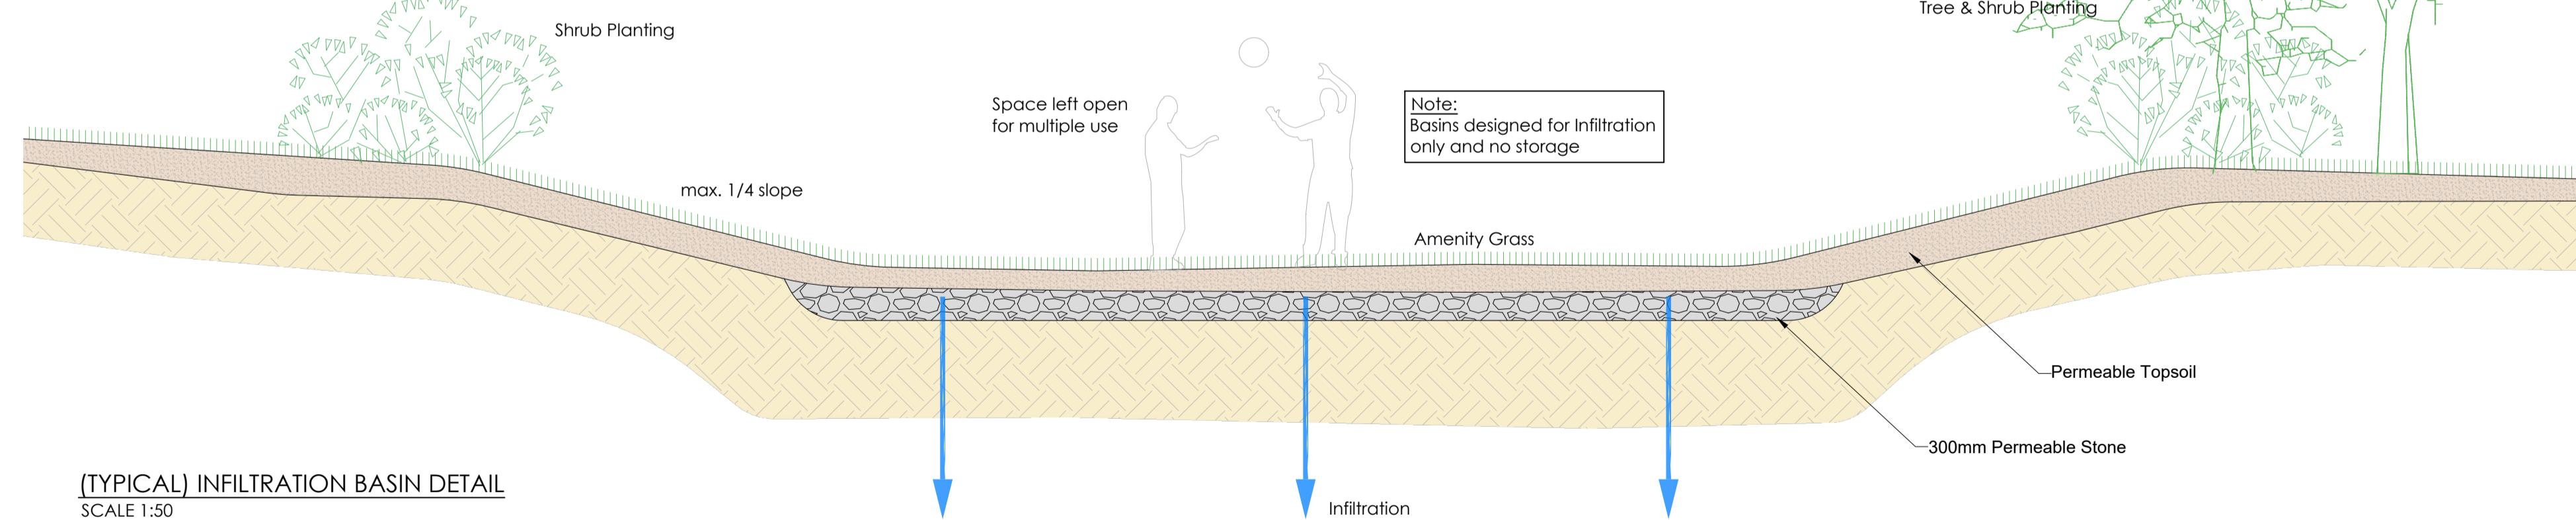

(TYPICAL) INFILTRATION BASIN DETAIL
SCALE 1:50