


Tank 1 : 19m X 11m X 2.18m deep

Section A-A


Scale 1:5

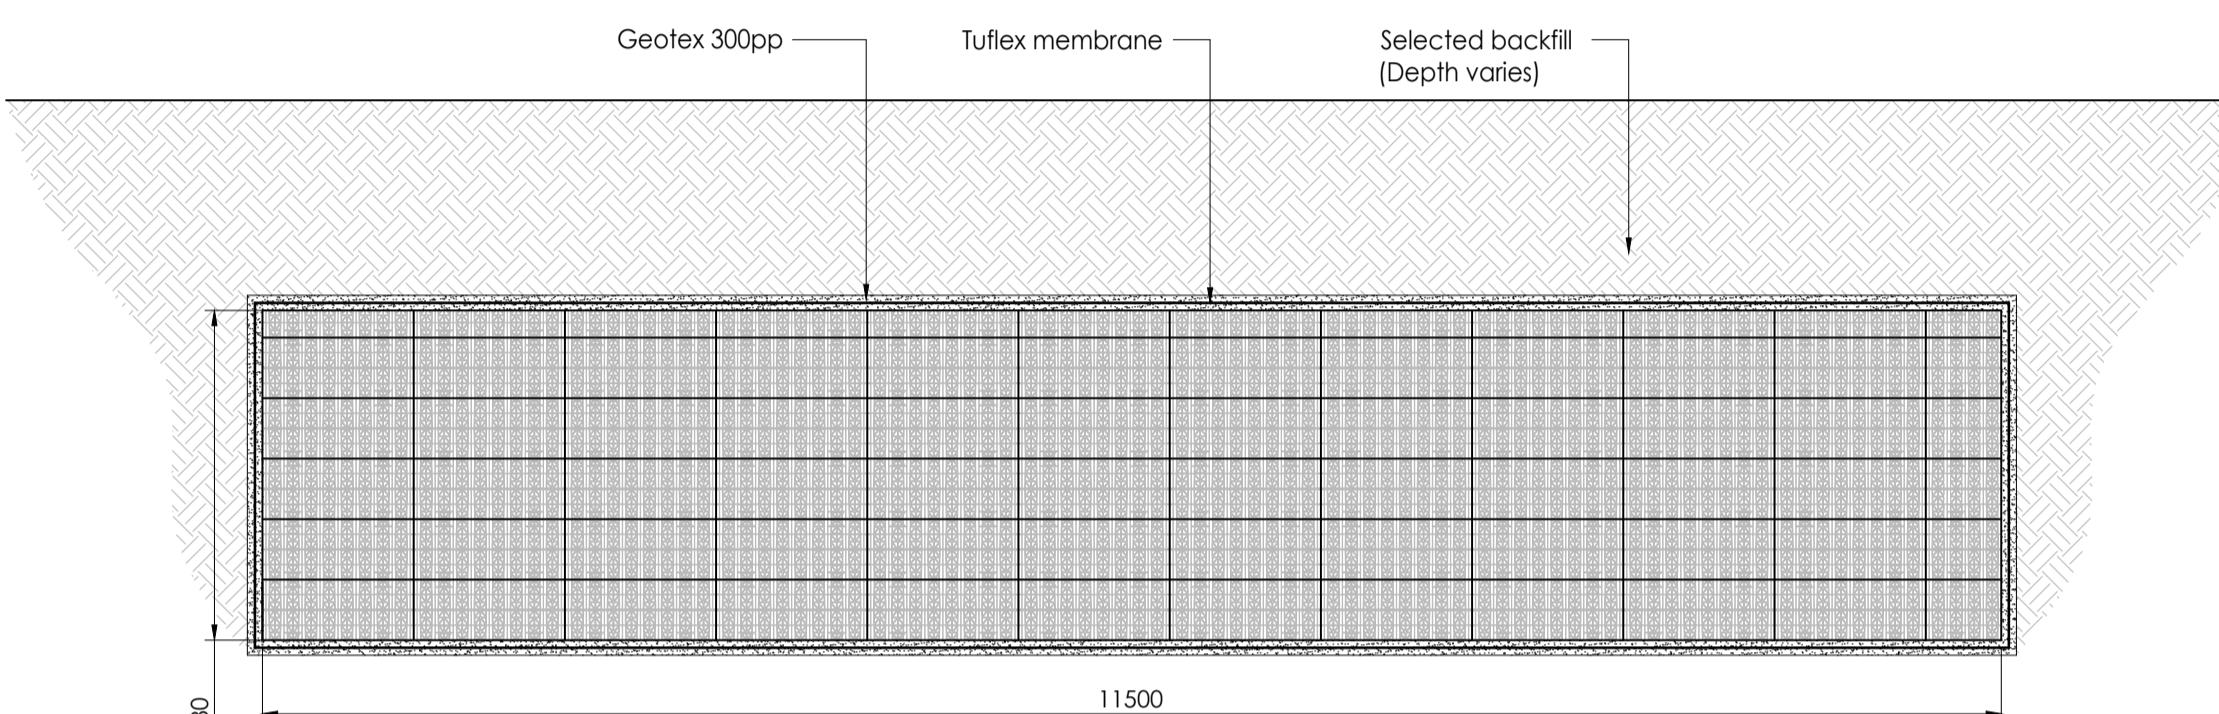

2
Tank 1 : 19m X 11m X 2.18m deep


Rank 1.7A

SECTION

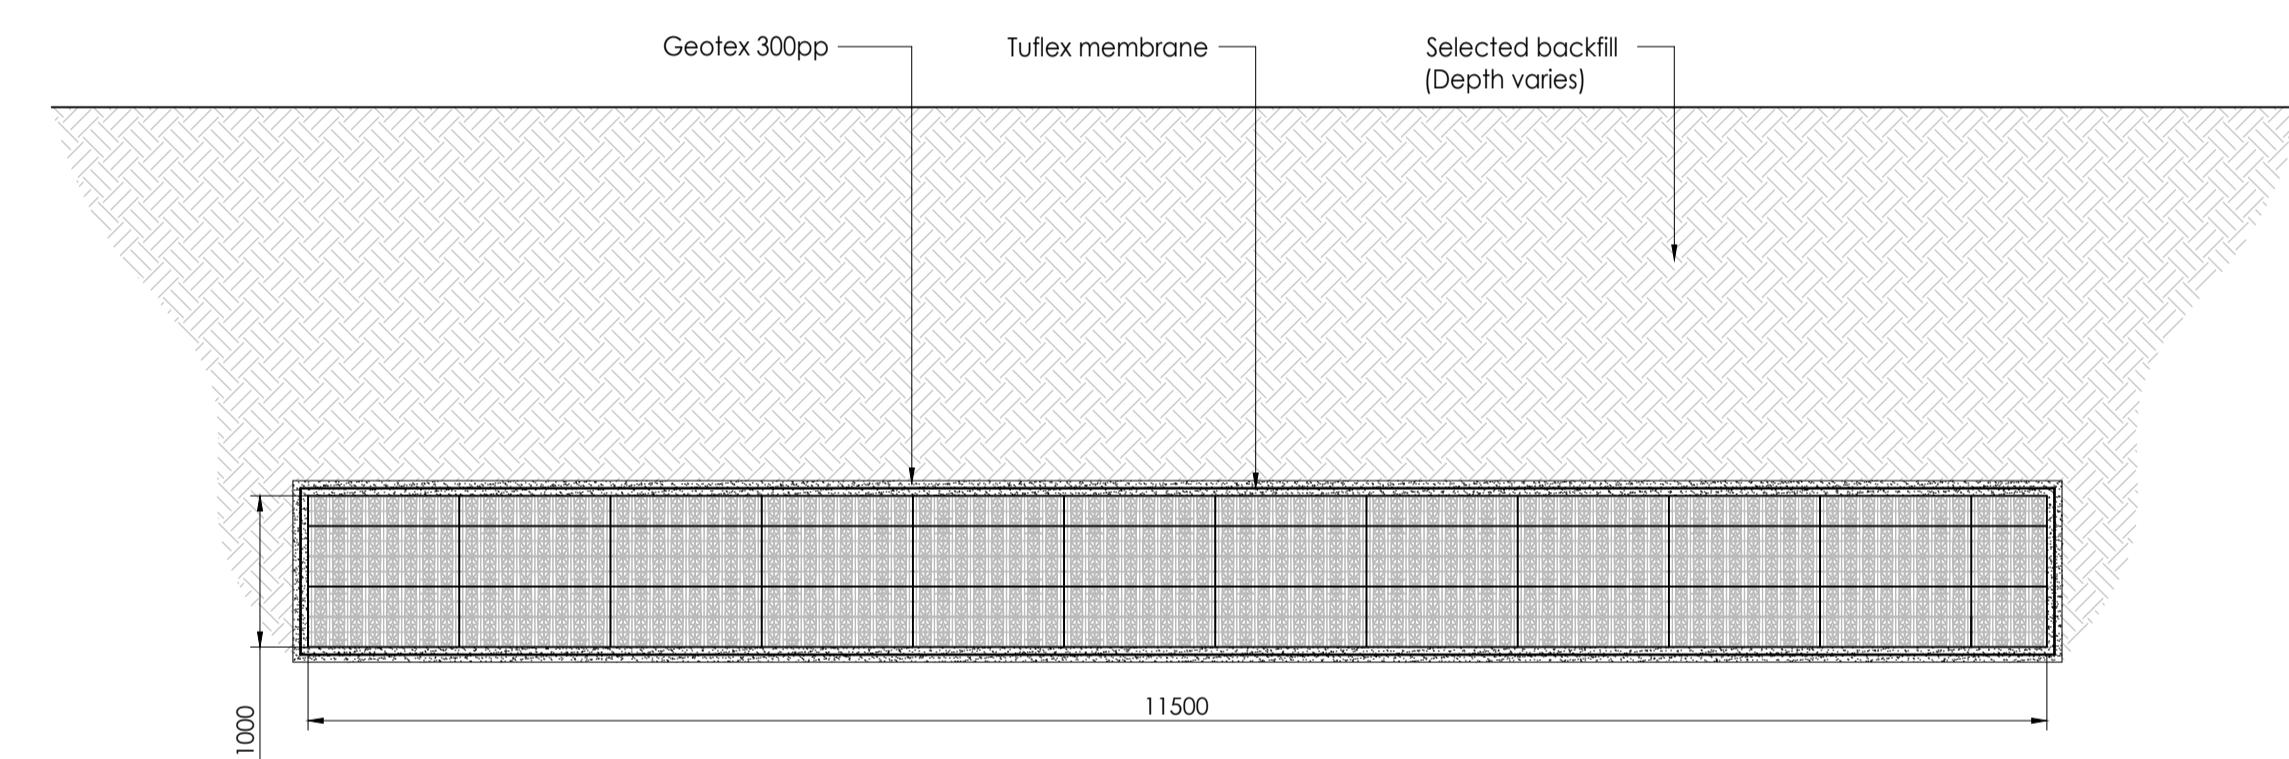

Tank 2 : 27m X 11.5m X 1.07m deep

Rank
Sect

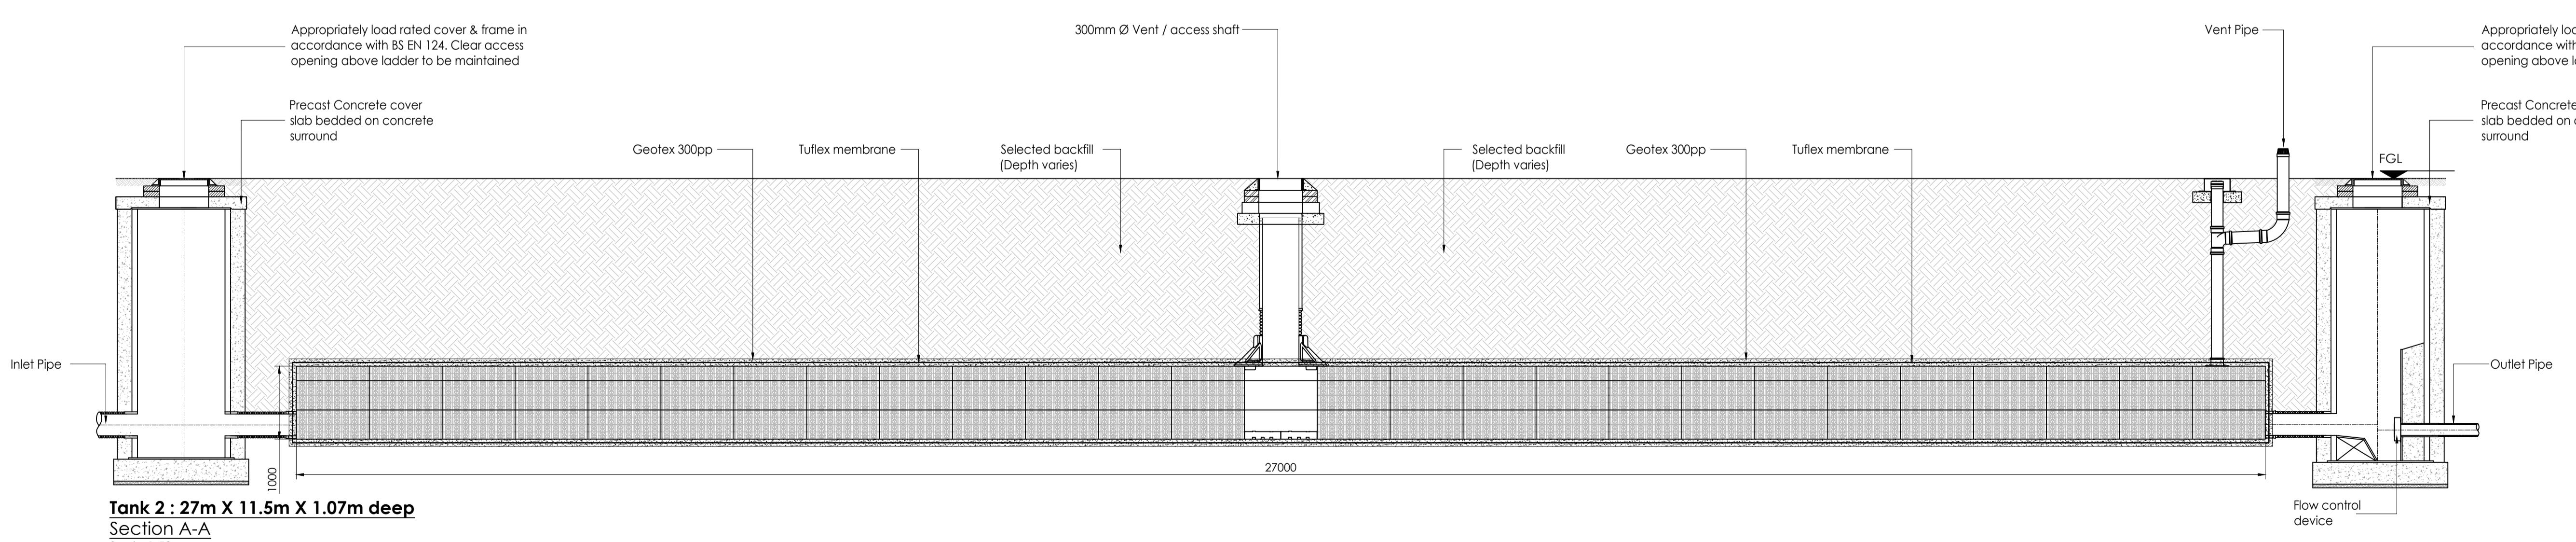

Tank 2 : 27m X 11.5m X 1.07m deep

Rank 2 . 271

Sec
Scale

Note:

NOTE:
To be read in conjunction with drawing
number 6254-0022 - Existing Cork City
Council Infrastructure